


SPLICE ENCLOSURE NO. S5-1							
DEVICE ID	CL SHEET	CABLE X			CABLE Y		
		CABLE NUMBER	ALONG ROUTE	TO	CABLE NUMBER	ALONG ROUTE	TO
07-1747	CRP-6.285	5B	E HARTLEY DR	E MALL LN	5B	EASTCHESTER DR	N MALL LN
07-1746	CRP-6.284	5B	E HARTLEY DR	W MALL LN	5B	E HARTLEY DR	EASTCHESTER DR
HP0819	CRP-6.199	5A	JOHNSON ST	EASTCHESTER DR	5A	JOHNSON ST	E HARTLEY DR

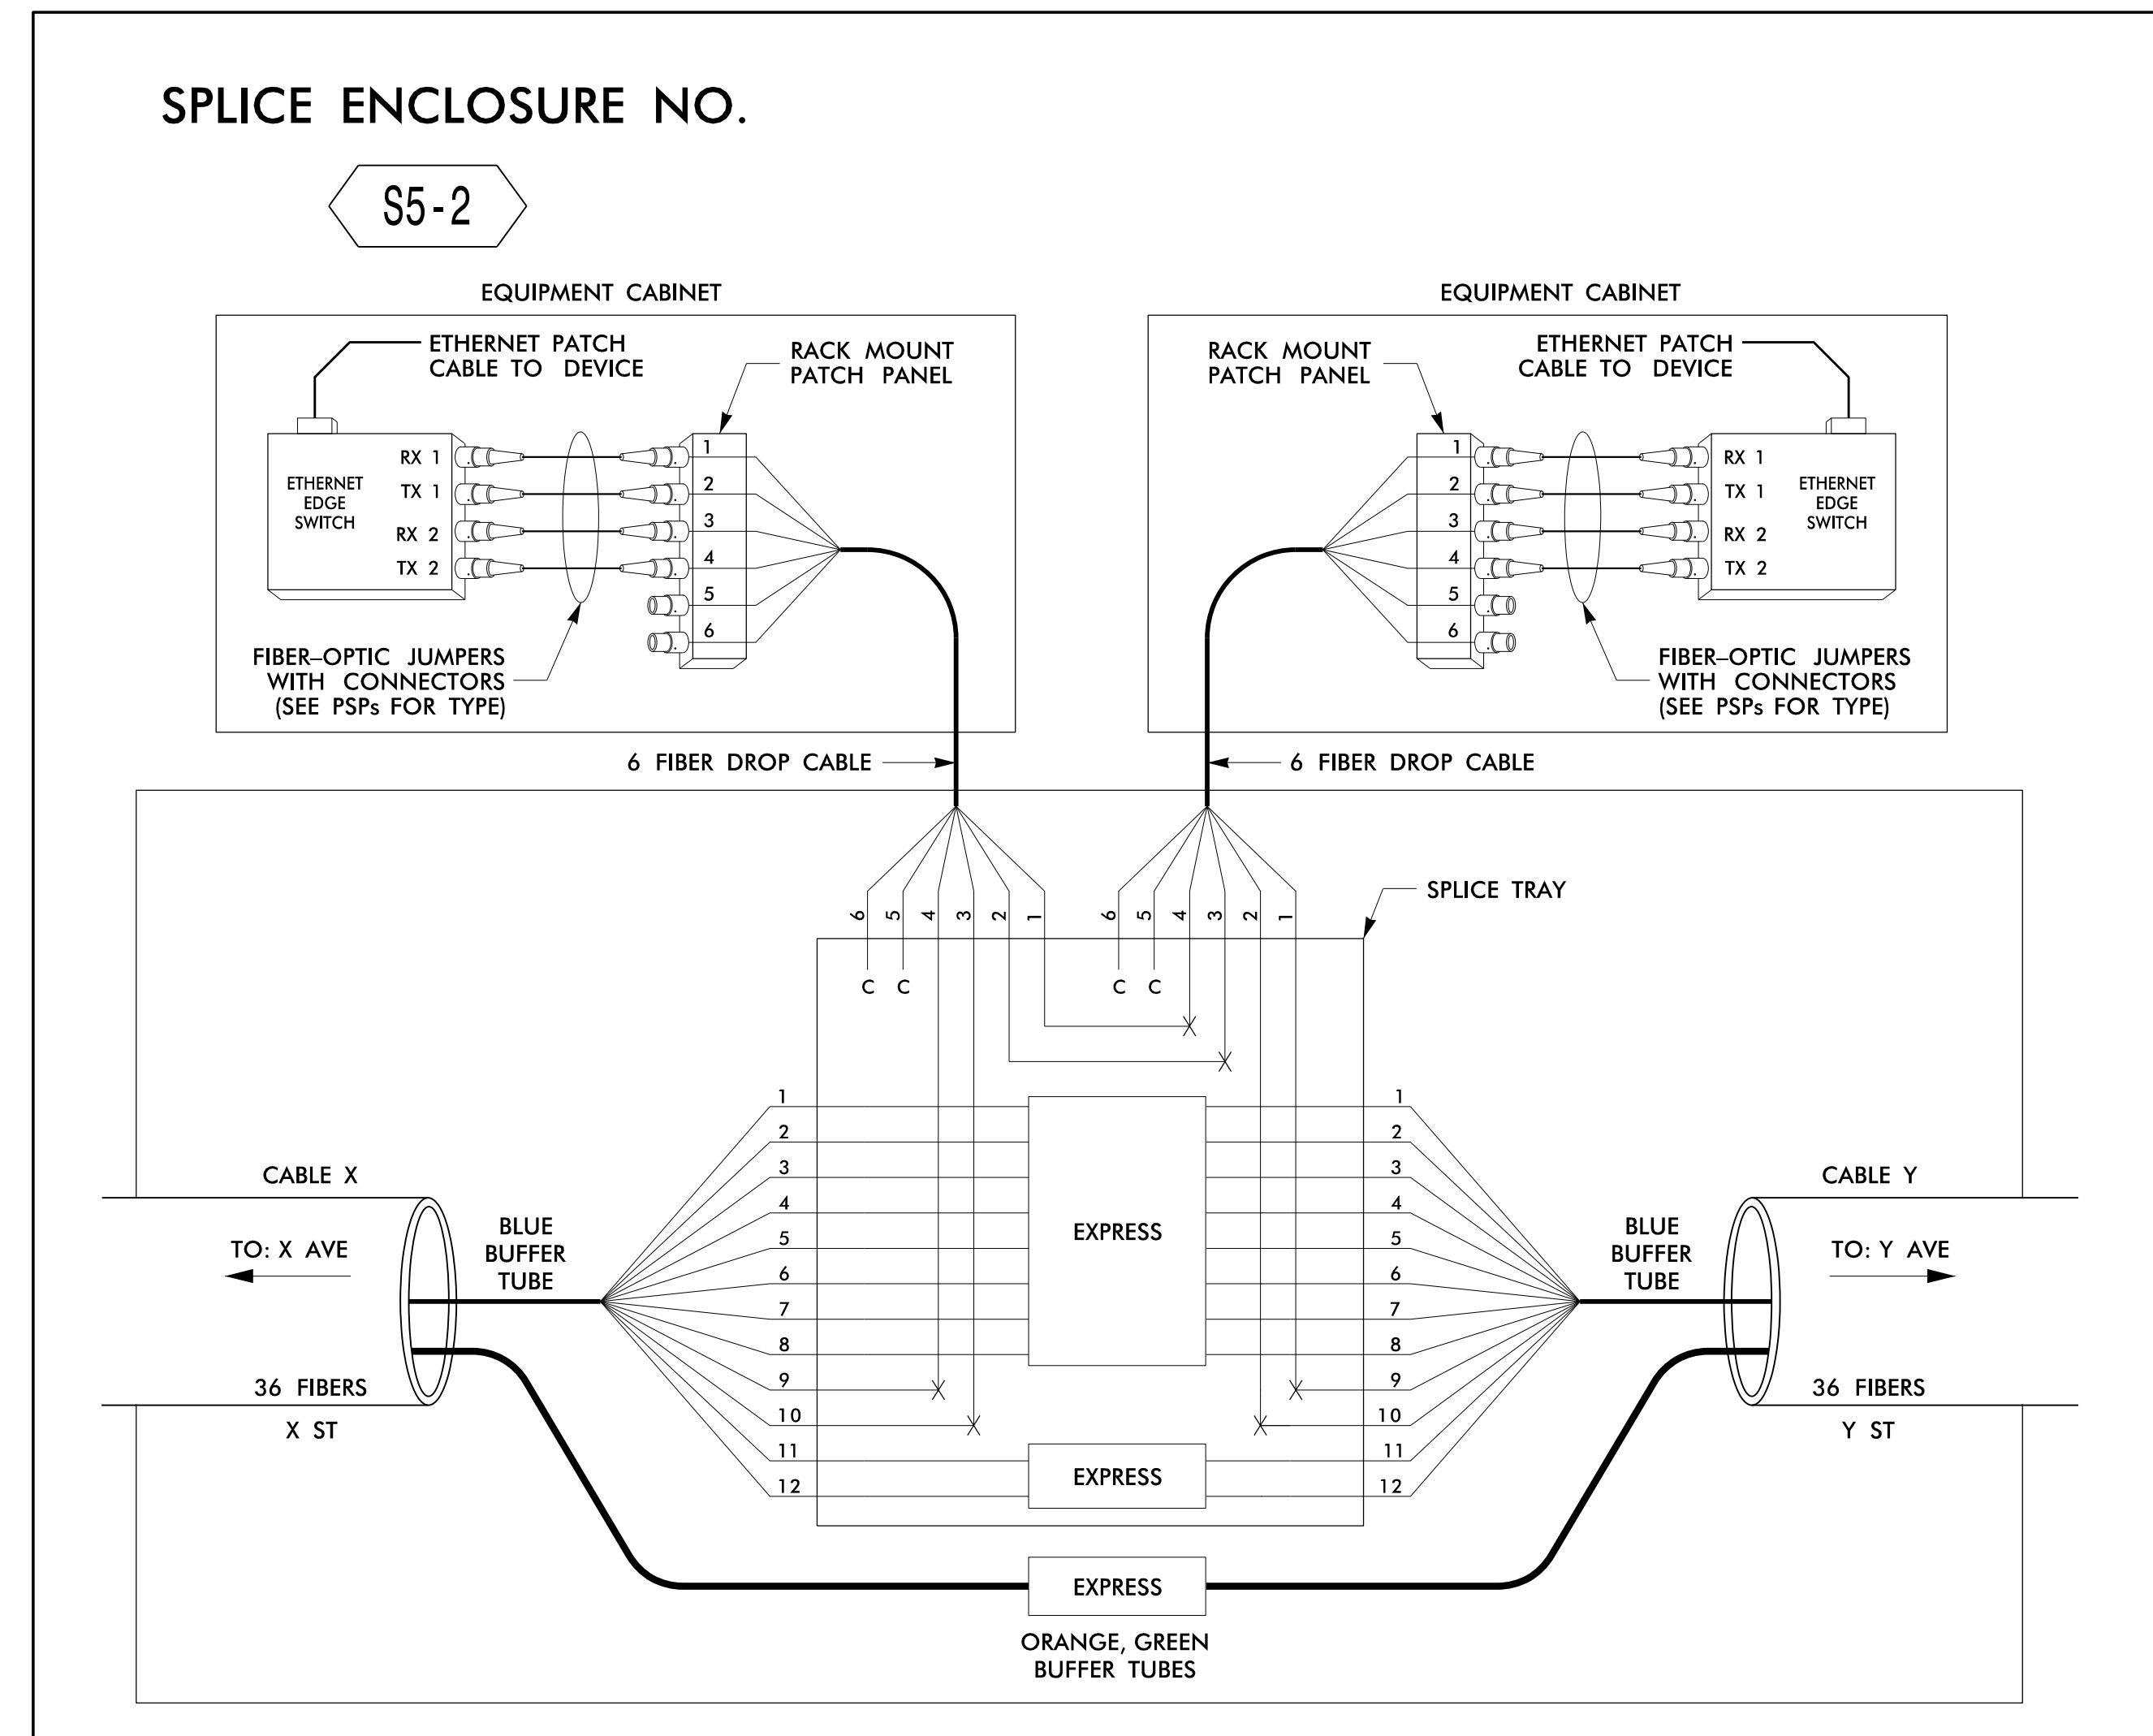

SPLICE ENCLOSURE NO. S5-2							
DEVICE ID	CL SHEET	CABLE X			CABLE Y		
		CABLE NUMBER	ALONG ROUTE	TO	CABLE NUMBER	ALONG ROUTE	TO
07-1748 / CCTV 28	CRP-6.285	5B	EASTCHESTER DR	E HARTLEY DR	5B	EASTCHESTER DR	N CENTENNIAL ST
07-0737 / CCTV 26	CRP-6.198	5A	EASTCHESTER DR	KIRKWOOD ST	5A	JOHNSON ST	E PARRIS AVE

08-UN-2015-09-19
T:\projects\100037777 - High Point Sig Sys\Comms and ITS\Fiber Splicing\SpliceDetail-17.dgn
S:\C03653 AT_LUS291201

COLOR CODE	
(1) BLUE	(7) RED
(2) ORANGE	(8) BLACK
(3) GREEN	(9) YELLOW
(4) BROWN	(10) VIOLET
(5) SLATE	(11) ROSE
(6) WHITE	(12) AQUA

- LEGEND**
- X = FUSION SPlice INDIVIDUAL FIBER
 - C = CAP AND SEAL
 - EXPRESS = EXPRESS ENTIRE BUFFER TUBE / FIBERS THROUGH WITHOUT CUTTING
 - BUFFER SPlice = SPlice ALL FIBERS IN BUFFER TUBE COLOR TO COLOR
- NOTES**
- UNUSED FIBERS LEFT COILED AND STORED IN SPlice TRAY
 - UNUSED BUFFER TUBES LEFT COILED AND STORED IN SPlice ENCLOSURE
 - EDGE SWITCH CONFIGURATIONS ARE GENERIC. CONTRACTOR IS RESPONSIBLE FOR DETERMINING/ENSURING THE PROPER TERMINATIONS.

ATKINS 1616 EAST MILLBROOK ROAD, SUITE 310
RALEIGH, NORTH CAROLINA 27609
(919) 876-6888 NCBEES #F-0326

	High Point Signal System Splicing Details		SEAL NORTH CAROLINA PROFESSIONAL ENGINEER SEAL 019962 HENRY W. BADGETT
	Division 7 Guilford County High Point	PLAN DATE: June 2015 REVIEWED BY: HA Badgett	
750 Greenfield Parkway, Garner, NC 27529 SCALE: NTS	REVISIONS	INIT. DATE	DocuSigned by: 6/8/2015 DATE CADD Filename: SpliceDetail-17.dgn