


PROJECT REFERENCE NO. SHEET NO. C-5558 FS 4.23

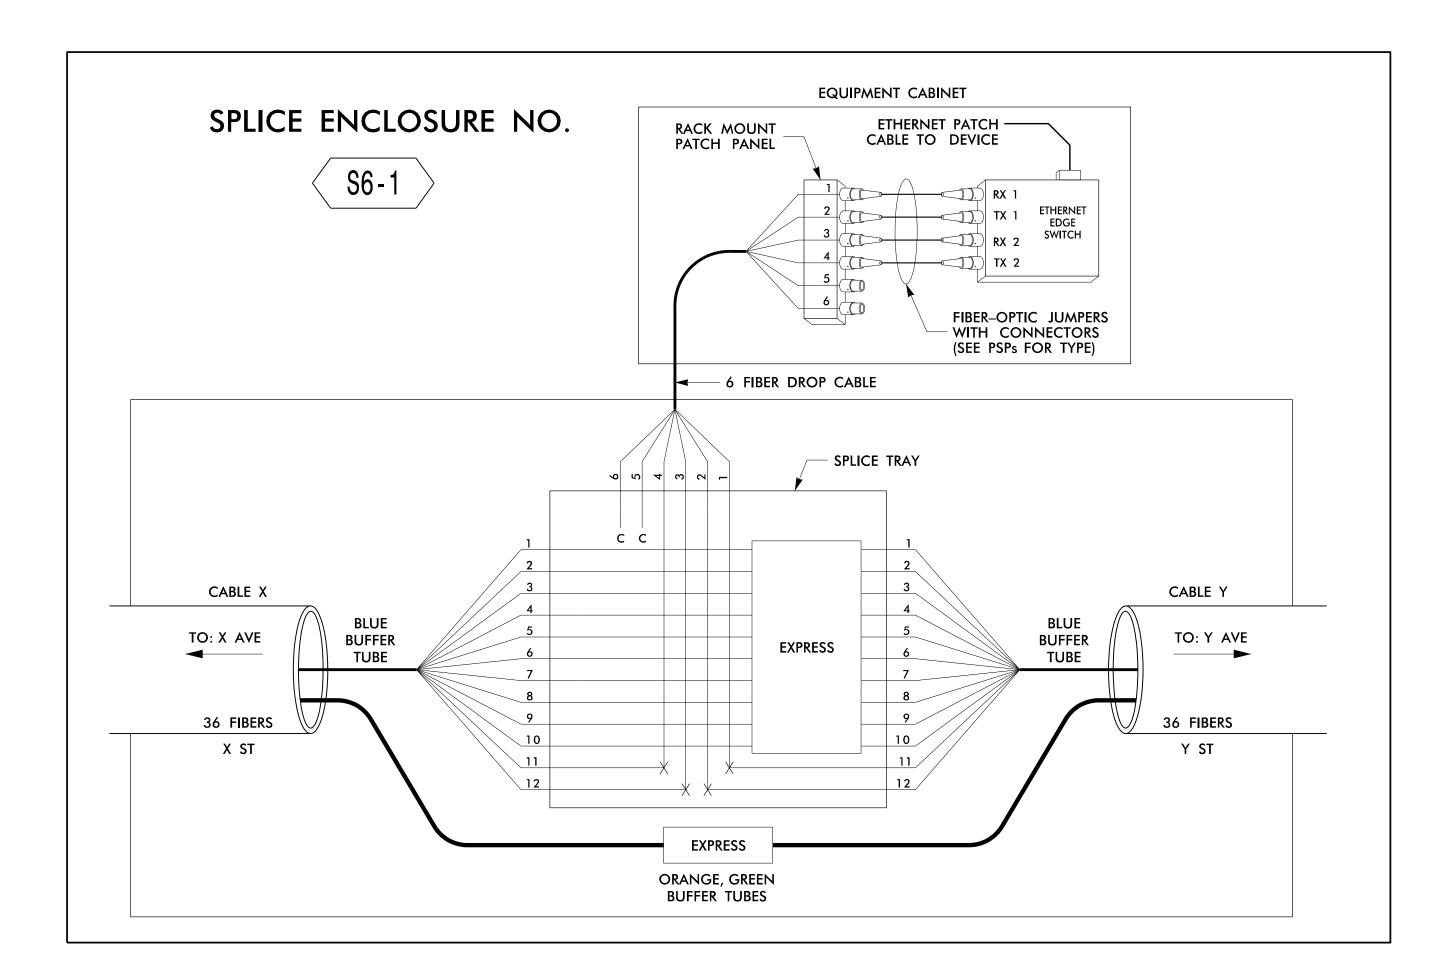

SPLICE ENCLOSURE NO. S6–1							
DEVICE ID	CL SHEET	CABLE X			CABLE Y		
		CABLE NUMBER	ALONG ROUTE	то	CABLE NUMBER	ALONG ROUTE	то
07–0216	CRP-6.180	6A	N MAIN ST	OXFORD PL	6A	n main st	EASTCHESTER DR
07–0752	CRP-6.181	6A	n main st	W HARTLEY DR	6A	n main st	PARRIS AVE
07–2057	CRP-6.184	6B	n main st	OLD WINSTON RD	6B	n main st	W HARTLEY DR

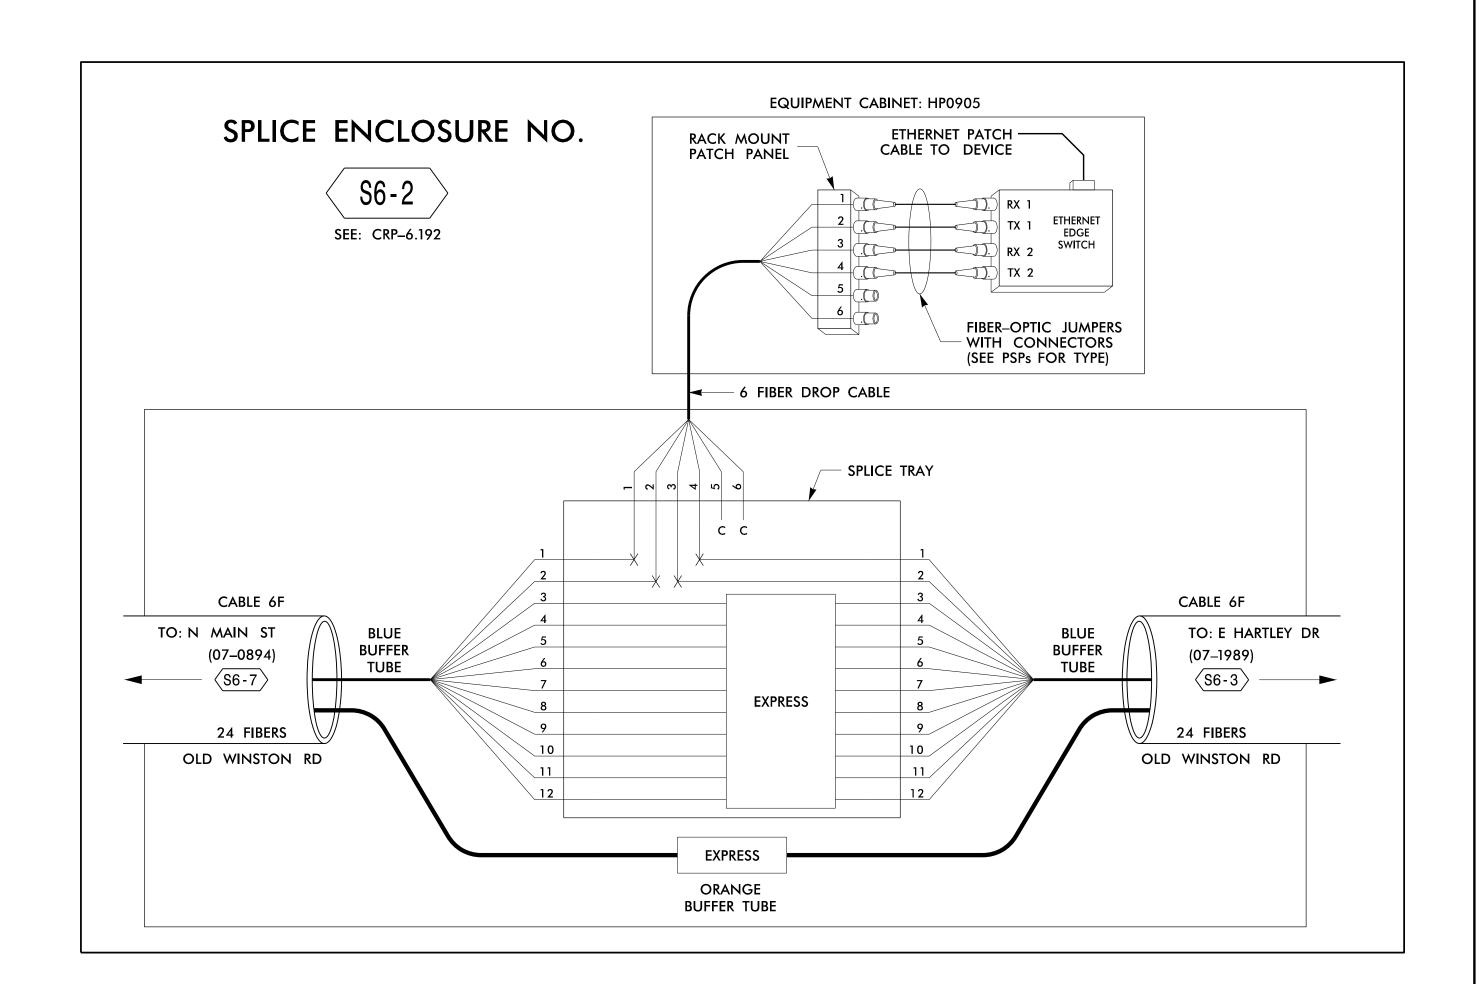

ATKINS 1616 EAST MILLBROOK ROAD, SUITE 310 RALEIGH, NORTH CAROLINA 27609 (919) 876-6888 NCBEES #F-0326

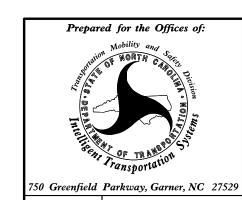

High Point Signal System Splicing Details

High Point Division 7 Guilford County June 2015 REVIEWED BY: HA Badgett BJ Slocum | REVIEWED BY: SG Haynie REVISIONS INIT. DATE

SEAL Alf Badgett 6/8/2015

CADD Filename: SpliceDetail-23.dgn

COLOR CODE TIA/EIA 598-B

(8) BLACK

(9) YELLOW

(10) VIOLET

(11) ROSE

(12) AQUA

(1) BLUE

(3) GREEN

(4) BROWN

(5) SLATE

(6) WHITE

(2) ORANGE

LEGEND X = FUSION SPLICE INDIVIDUAL FIBER C = CAP AND SEALEXPRESS = EXPRESS ENTIRE BUFFER TUBE /FIBERS

BUFFER SPLICE = SPLICE ALL FIBERS IN BUFFER

THROUGH WITHOUT CUTTING

TUBE COLOR TO COLOR

NOTES

1. UNUSED FIBERS LEFT COILED AND STORED IN SPLICE TRAY

2. UNUSED BUFFER TUBES LEFT COILED AND STORED IN SPLICE ENCLOSURE

3. EDGE SWITCH CONFIGURATIONS ARE GENERIC.

CONTRACTOR IS RESPONSIBLE FOR DETERMINING/ENSURING THE PROPER TERMINATIONS.