


2015 09:20 uction\*ITS: 7 AT 1.115

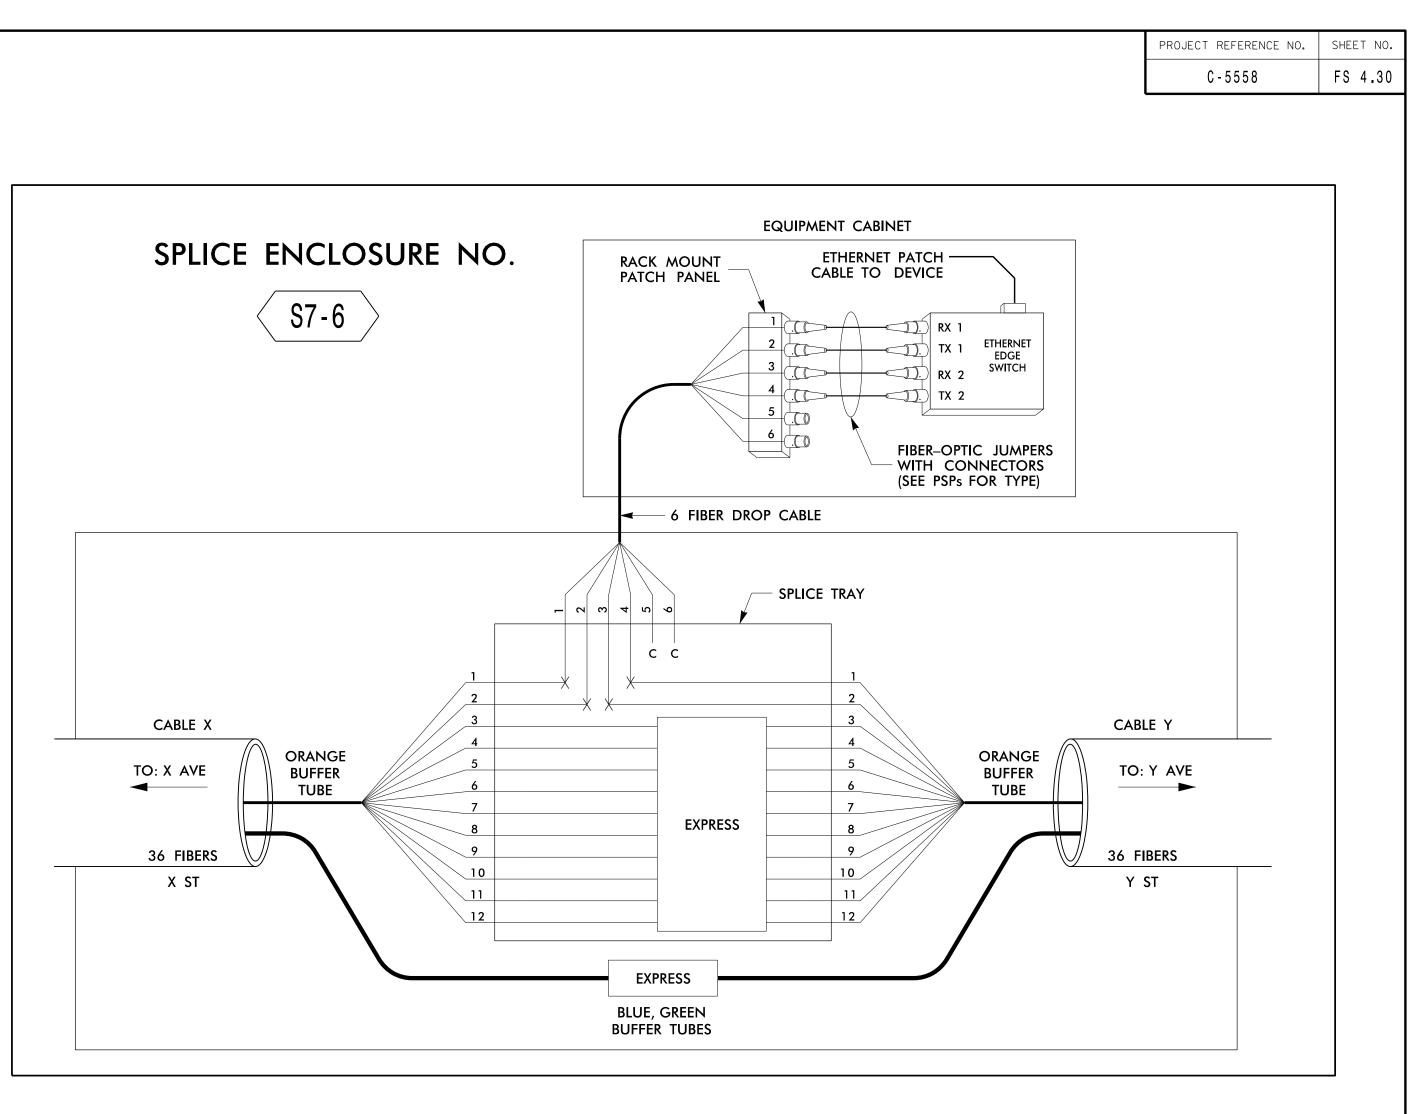

SPLICE ENCLOSURE NO. S7-6							
DEVICE ID	CL SHEET	CABLE X			CABLE Y		
		CABLE NUMBER	ALONG ROUTE	то	CABLE NUMBER	ALONG ROUTE	то
07–0761	CRP-6.174	7B	n main st	e lexington ave	7B	n main st	PARKWAY AVE
07–0755	CRP-6.178	7C	n main st	EASTCHESTER DR	7C	n main st	E LEXINGTON AVE

