


**SPLICE ENCLOSURE NO.**

**S8-5**


SEE: CRP-6.258

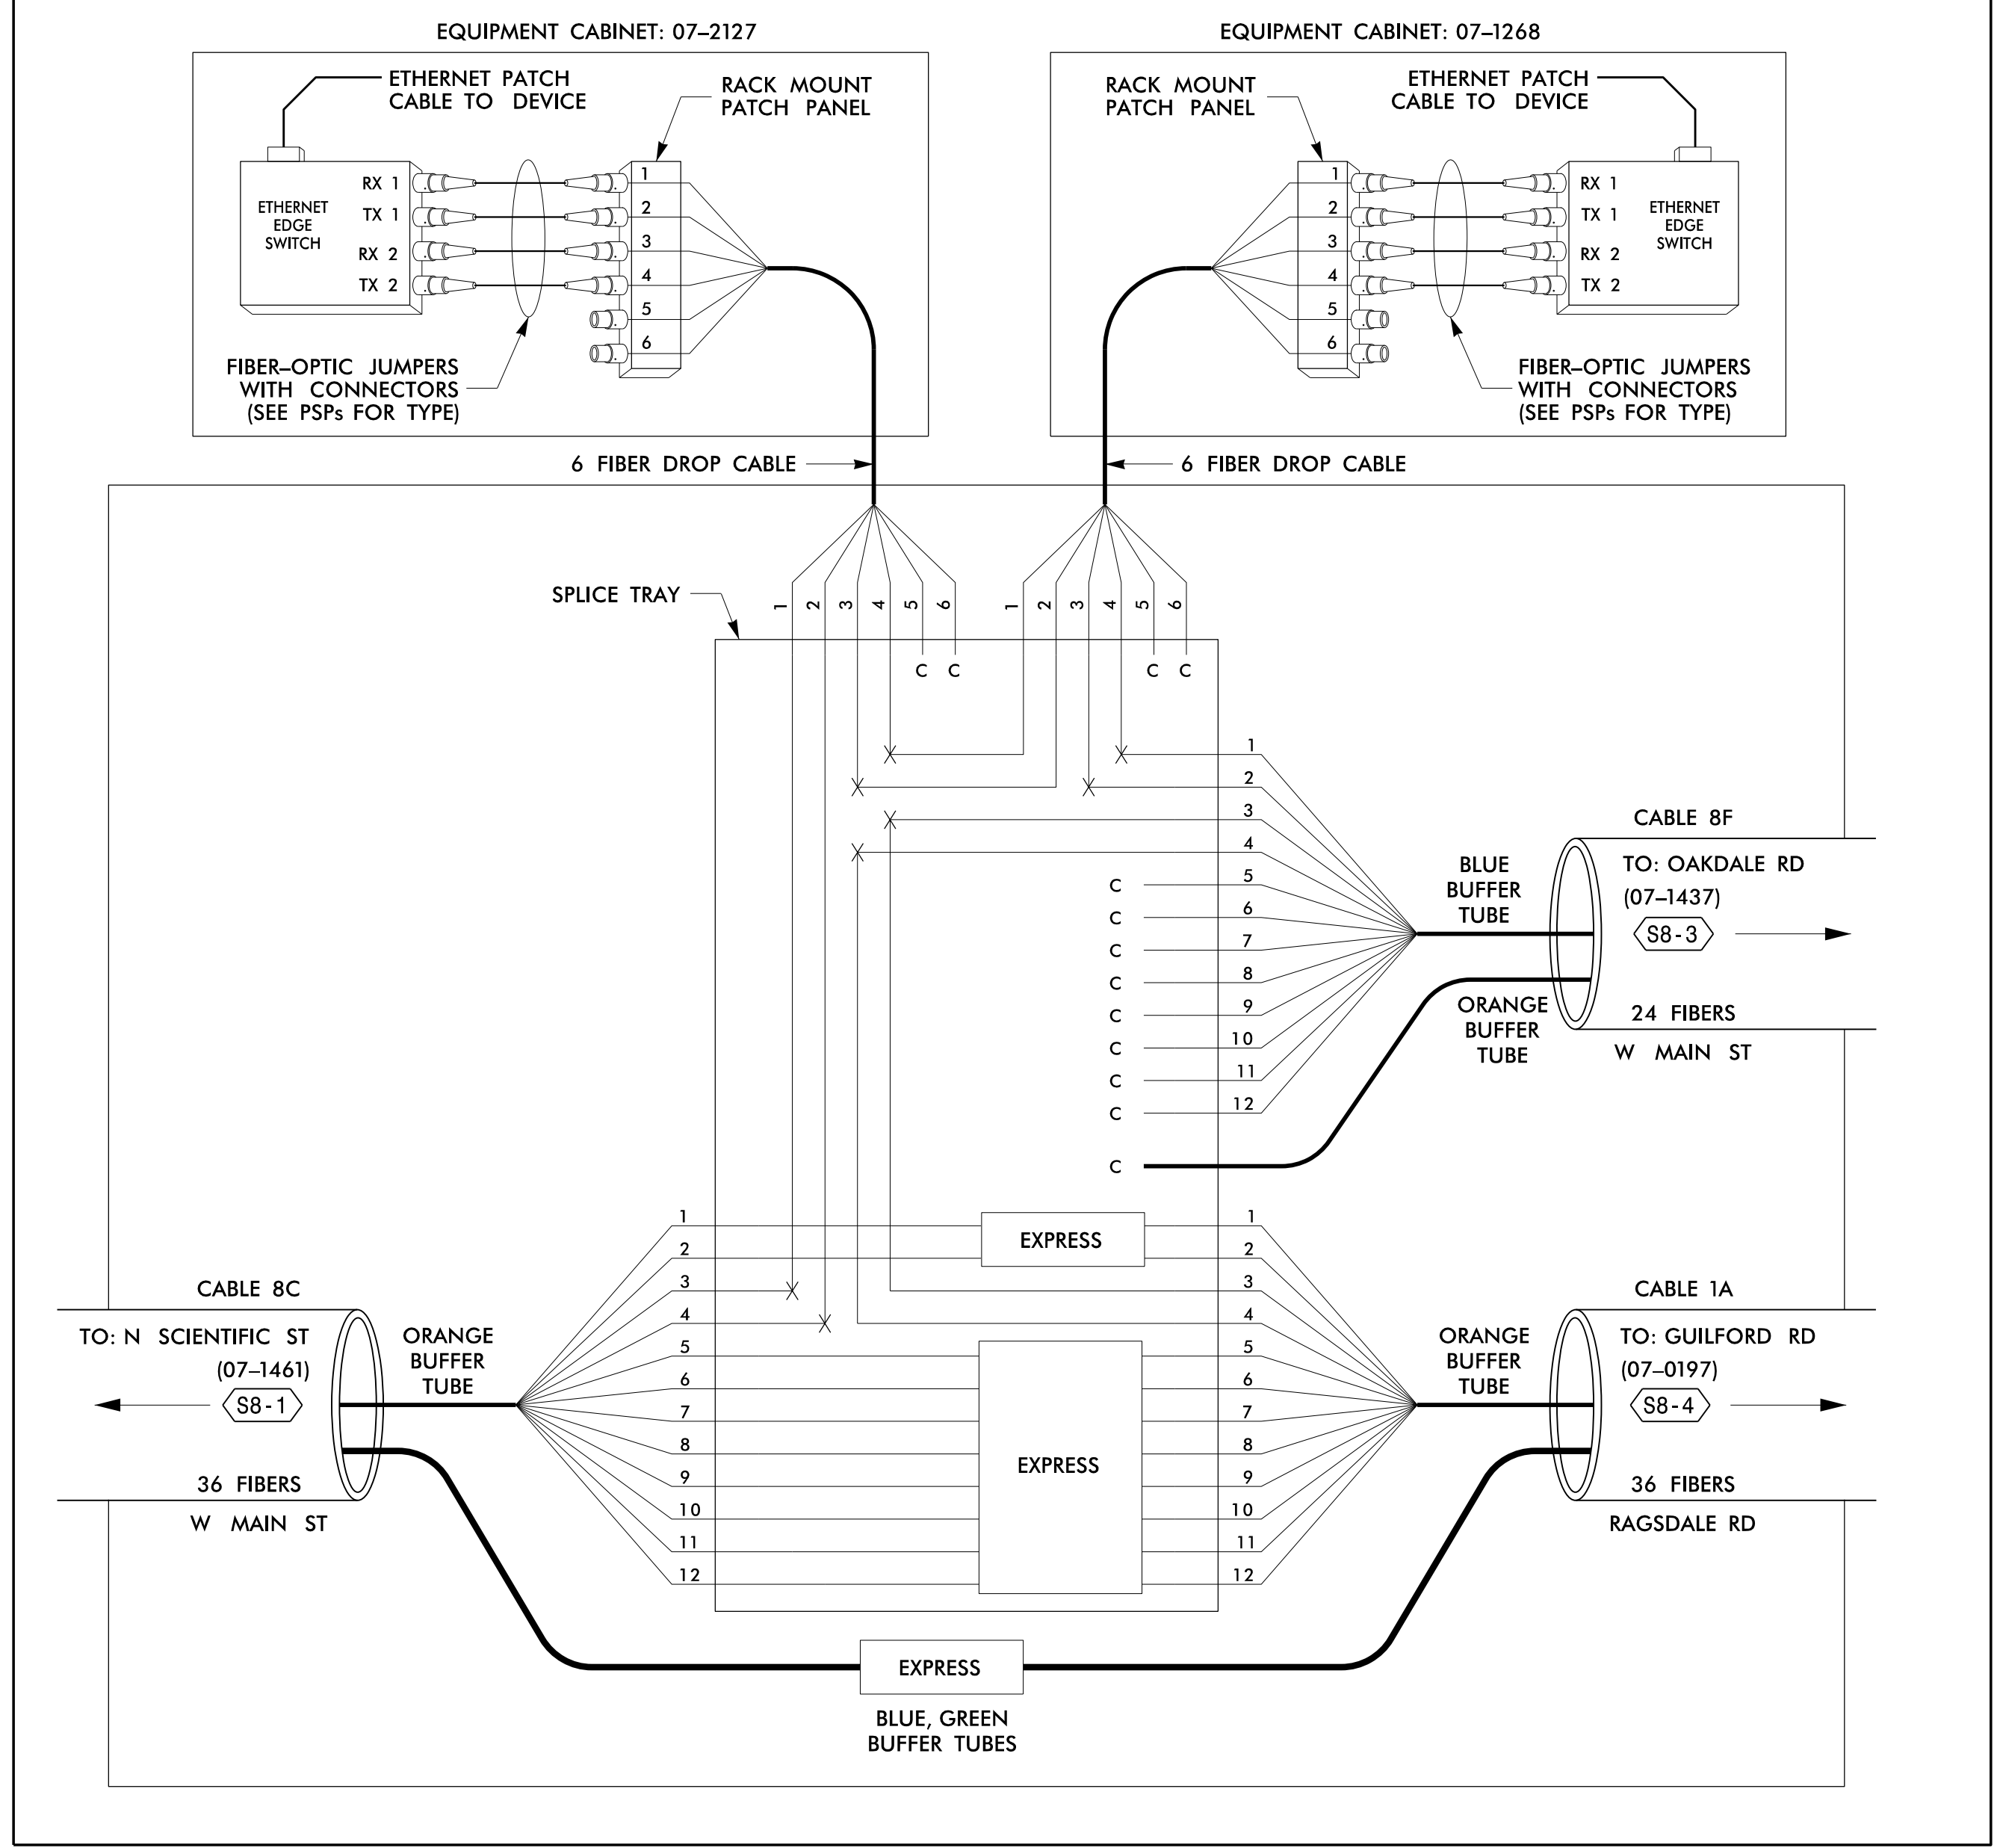

**SPLICE ENCLOSURE NO.**

**S8-6**

SEE: CRP-6.281

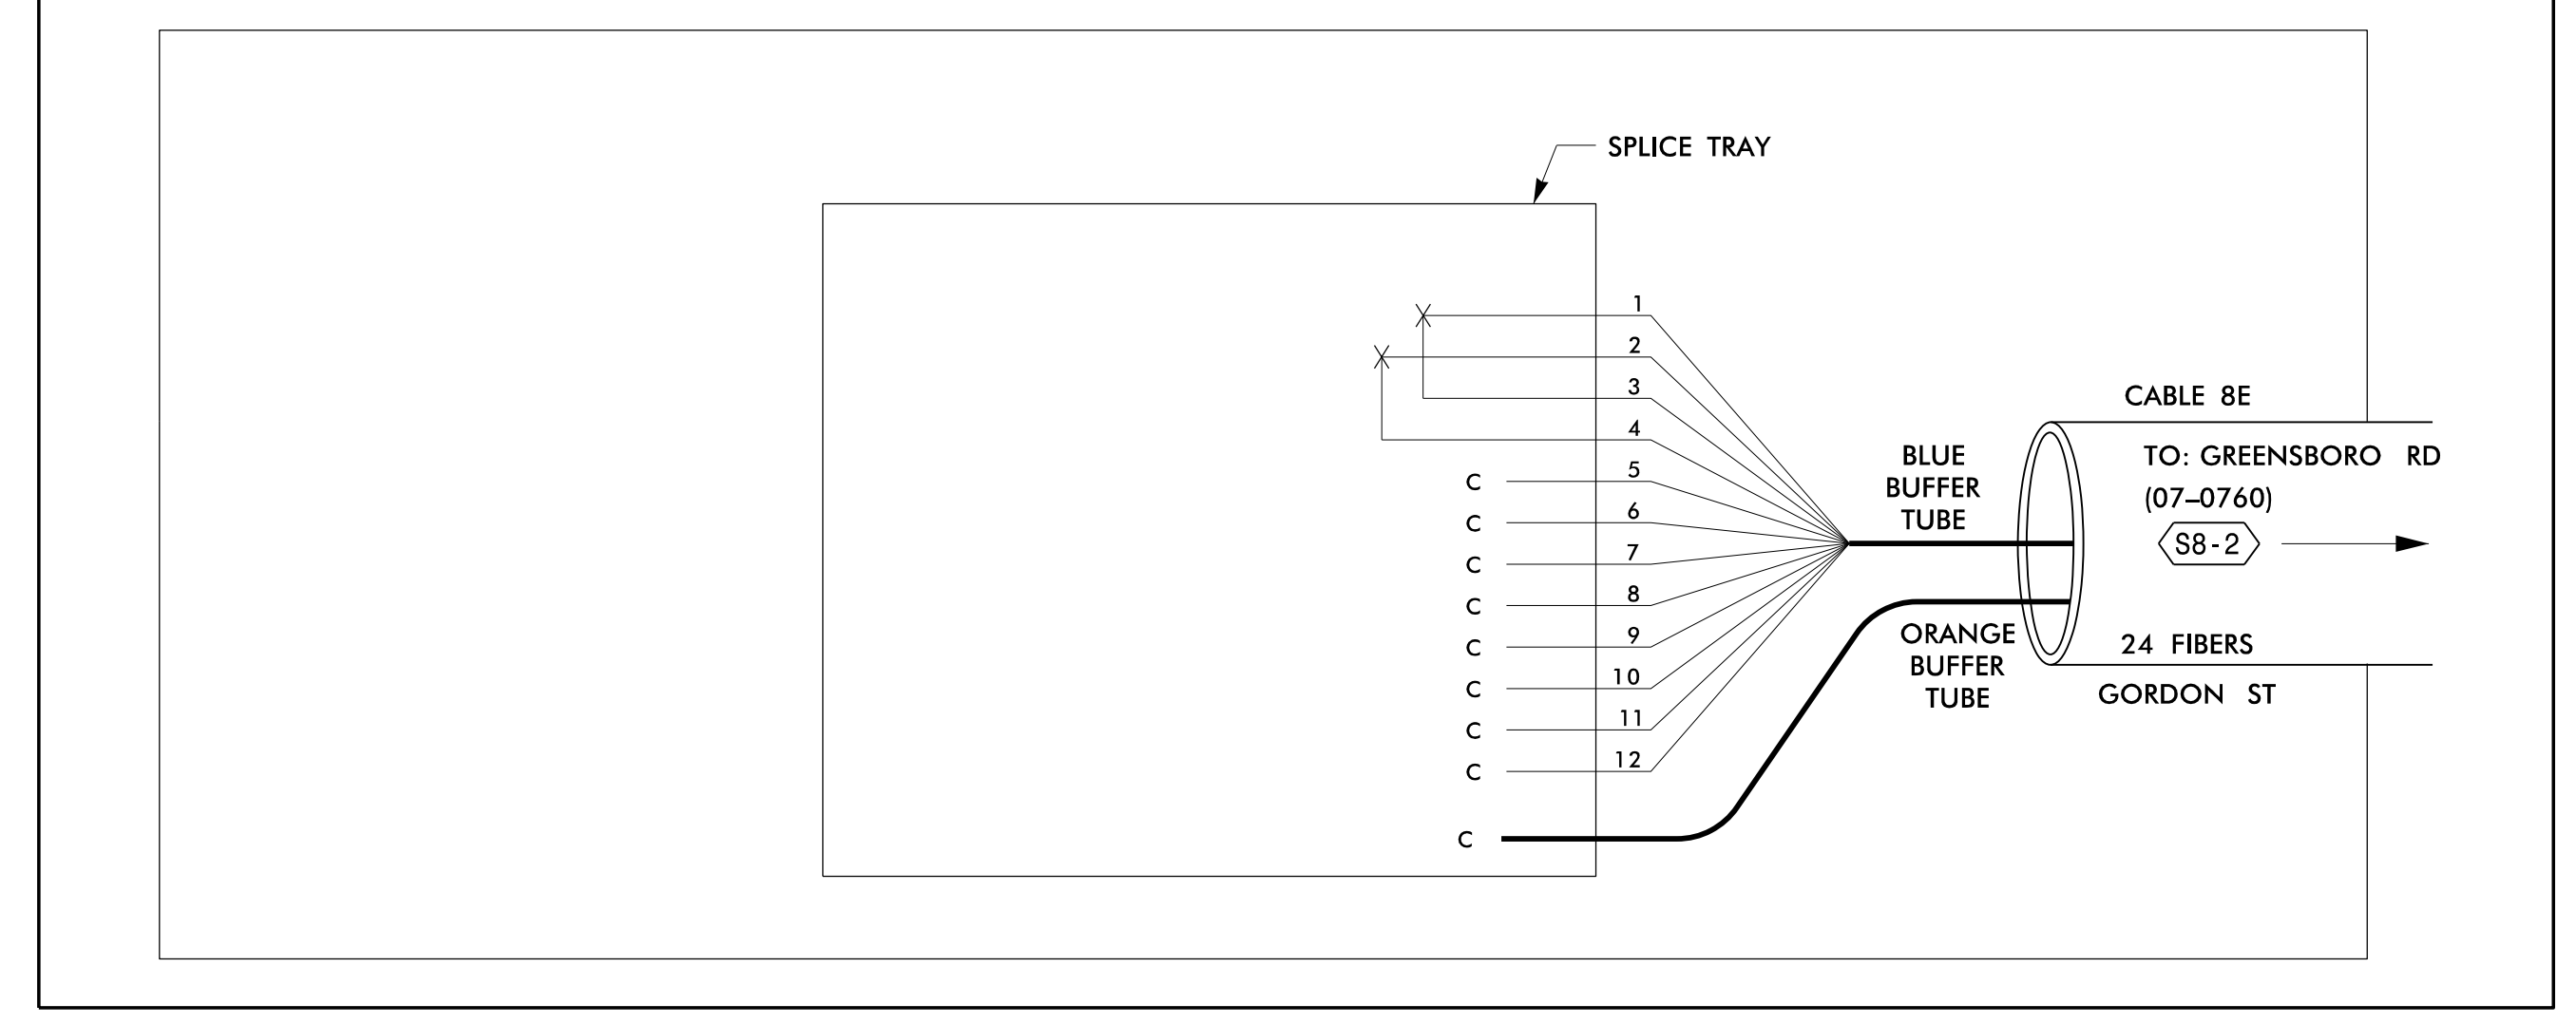

08-JUN-2015 09:20 T:\projects\104115\104115.dgn High Point Sig Sys\Comms and ITS\Fiber Splicing\SpliceDetail1-34.dgn SLOC3653 AT LUS291201

**LEGEND**

<p><b>COLOR CODE</b> TABLE 598-B</p> <p>(1) BLUE (7) RED (2) ORANGE (8) BLACK (3) GREEN (9) YELLOW (4) BROWN (10) VIOLET (5) SLATE (11) ROSE (6) WHITE (12) AQUA</p>	<p>X = FUSION SPLICE INDIVIDUAL FIBER C = CAP AND SEAL</p> <p><b>EXPRESS</b> = EXPRESS ENTIRE BUFFER TUBE/FIBERS THROUGH WITHOUT CUTTING</p> <p><b>BUFFER SPLICE</b> = SPLICE ALL FIBERS IN BUFFER TUBE COLOR TO COLOR</p>
---	---

- NOTES**
- UNUSED FIBERS LEFT COILED AND STORED IN SPLICE TRAY
  - UNUSED BUFFER TUBES LEFT COILED AND STORED IN SPLICE ENCLOSURE
  - EDGE SWITCH CONFIGURATIONS ARE GENERIC. CONTRACTOR IS RESPONSIBLE FOR DETERMINING/ENSURING THE PROPER TERMINATIONS.

**ATKINS** 1616 EAST MILLBROOK ROAD, SUITE 310  
RALEIGH, NORTH CAROLINA 27609  
(919) 876-6888 NCBEES #F-0326

<p>Prepared for the Offices of:</p> <p>750 Greenfield Parkway, Garner, NC 27529</p>	<p><b>High Point Signal System Splicing Details</b></p>		<p>SEAL</p>
	<p>Division 7 Guilford County High Point</p>	<p>PLAN DATE: June 2015 REVIEWED BY: HA Badgett</p>	
<p>SCALE</p> <p>NTS</p>	<p>REVISIONS</p>	<p>INIT. DATE</p>	<p>DocuSigned by: Henry Alfred Badgett 6/8/2015 10:48:12 AM DATE</p> <p>CADD Filename: SpliceDetail1-34.dgn</p>