
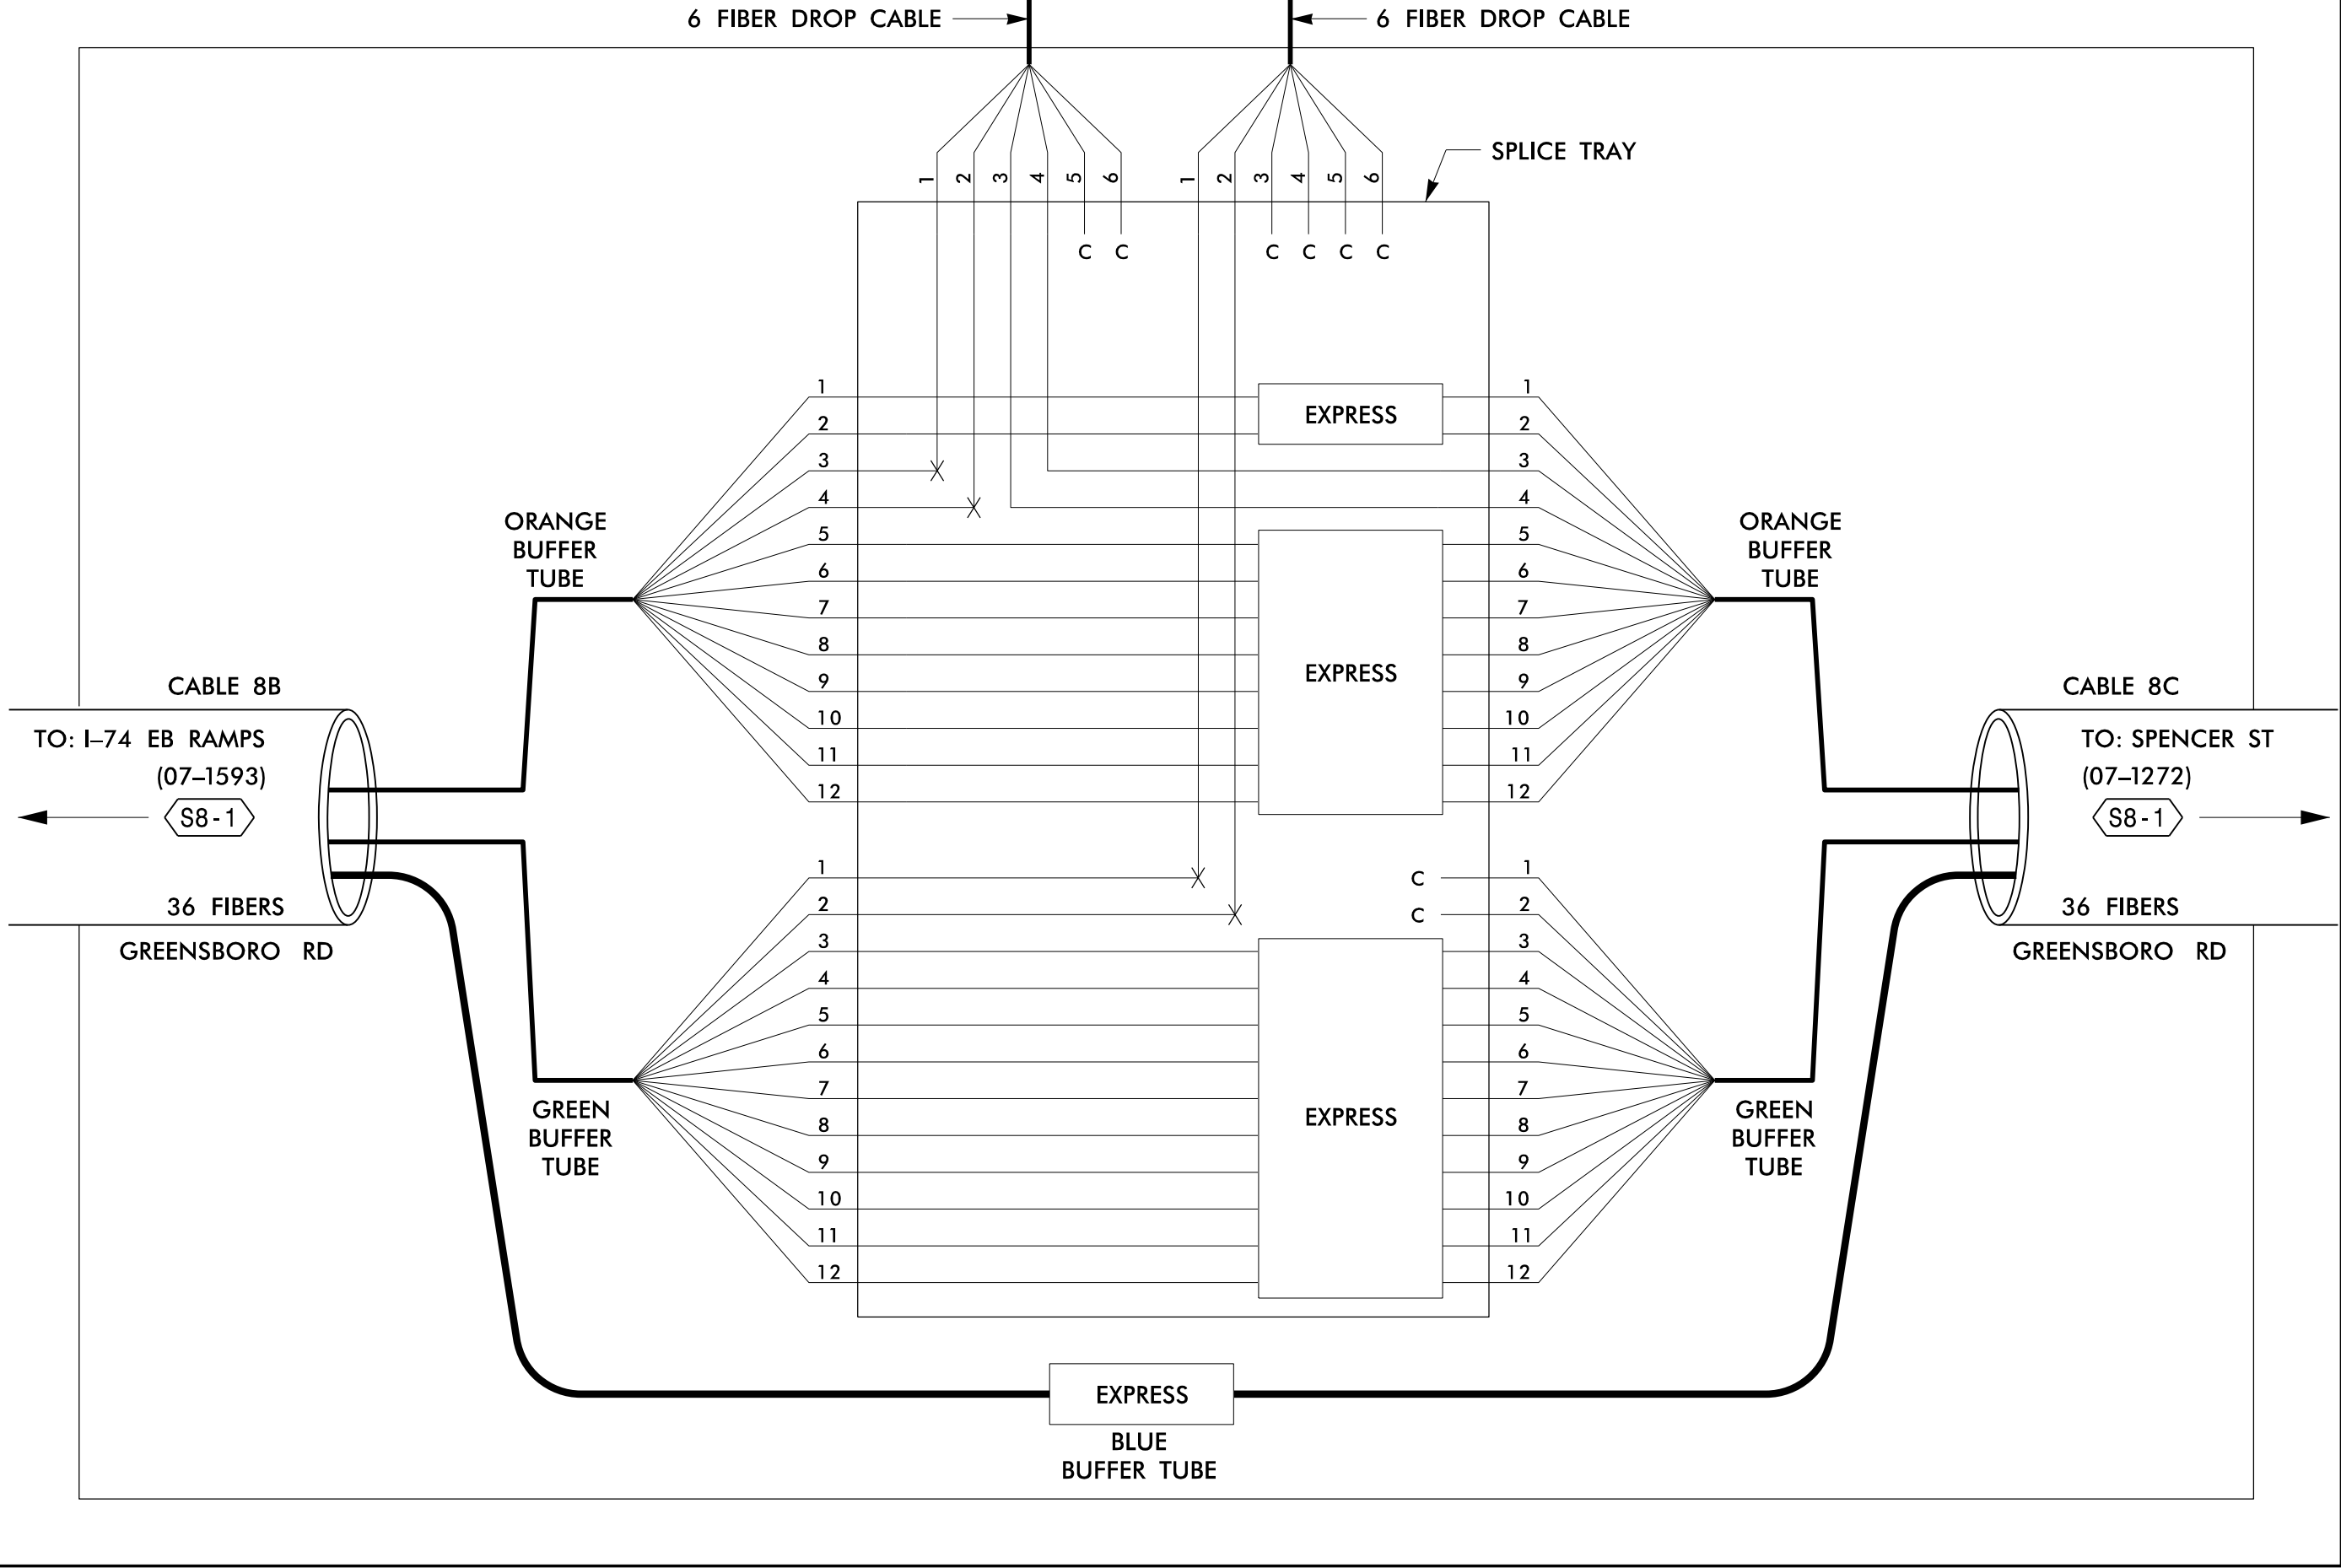


SPLICE ENCLOSURE NO.

S8-7

SEE: CRP-6.249

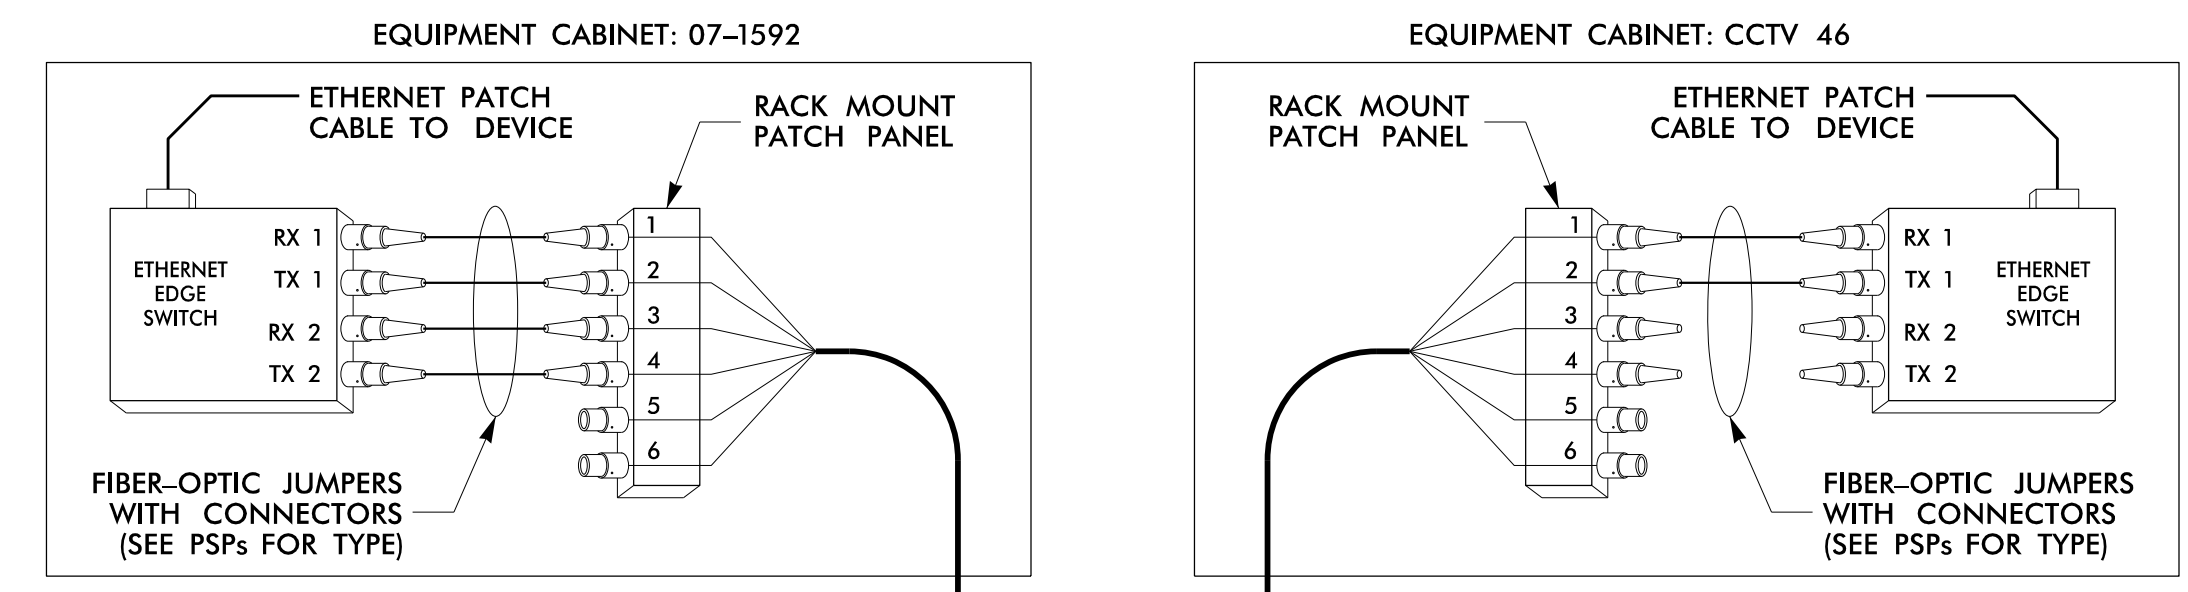

08-JUN-2015 09:20 T:\Product\104115\ANDOT\100037777 - High Point Sig Sys\Comms and ITS\Fiber Splicing\SpliceDetail1-35.dgn S:\03653 AT LUS291201

COLOR CODE		LEGEND	
(1) BLUE	(7) RED	X = FUSION SPLICE INDIVIDUAL FIBER	
(2) ORANGE	(8) BLACK	C = CAP AND SEAL	
(3) GREEN	(9) YELLOW	EXPRESS = EXPRESS ENTIRE BUFFER TUBE / FIBERS THROUGH WITHOUT CUTTING	
(4) BROWN	(10) VIOLET	BUFFER SPLICE = SPLICE ALL FIBERS IN BUFFER TUBE COLOR TO COLOR	
(5) SLATE	(11) ROSE		
(6) WHITE	(12) AQUA		

NOTES	
1.	UNUSED FIBERS LEFT COILED AND STORED IN SPLICE TRAY
2.	UNUSED BUFFER TUBES LEFT COILED AND STORED IN SPLICE ENCLOSURE
3.	EDGE SWITCH CONFIGURATIONS ARE GENERIC. CONTRACTOR IS RESPONSIBLE FOR DETERMINING/ENSURING THE PROPER TERMINATIONS.

ATKINS 1616 EAST MILLBROOK ROAD, SUITE 310
RALEIGH, NORTH CAROLINA 27609
(919) 876-6888 NCBEES #F-0326

	High Point Signal System Splicing Details		SEAL
	Division 7 Guilford County High Point	PLAN DATE: June 2015 REVIEWED BY: HA Badgett	
PREPARED BY: BJ Slocum	REVIEWED BY: SG Haynie		DocuSigned by: Henry Alfred Badgett 6/8/2015
SCALE: NTS	REVISIONS	INIT. DATE	CADD Filename: SpliceDetail1-35.dgn