




				SPLICE ENCLOSURE NO. S12-7	
DEVICE ID	CL SHEET	CABLE X			
		CABLE NUMBER	ALONG ROUTE	то	CABLE NUMBER
07–0801	CRP-6.051	12A	S MAIN ST	E WARD AVE	12A
07–1005	CRP-6.052	12A	S MAIN ST	KEARNS AVE	12A
07–0805	CRP-6.054	12B	S MAIN ST	S COLLEGE DR	12B
CCTV 42	CRP-6.055	12B	S MAIN ST	NATHAN HUNT DR	12B
07–0198	CRP-6.056	12B	s main st	I–85	12B

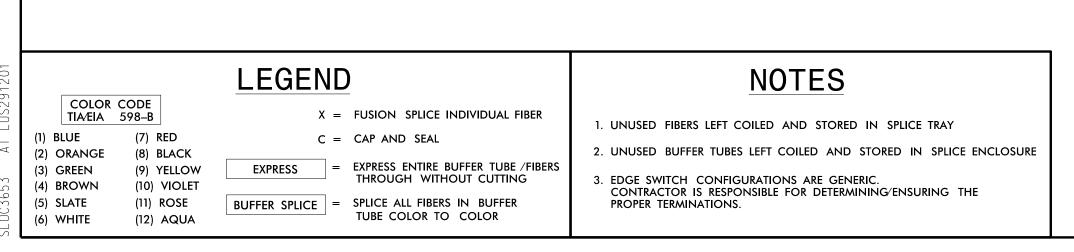

2015 09:20 Jction\*ITS 7#2

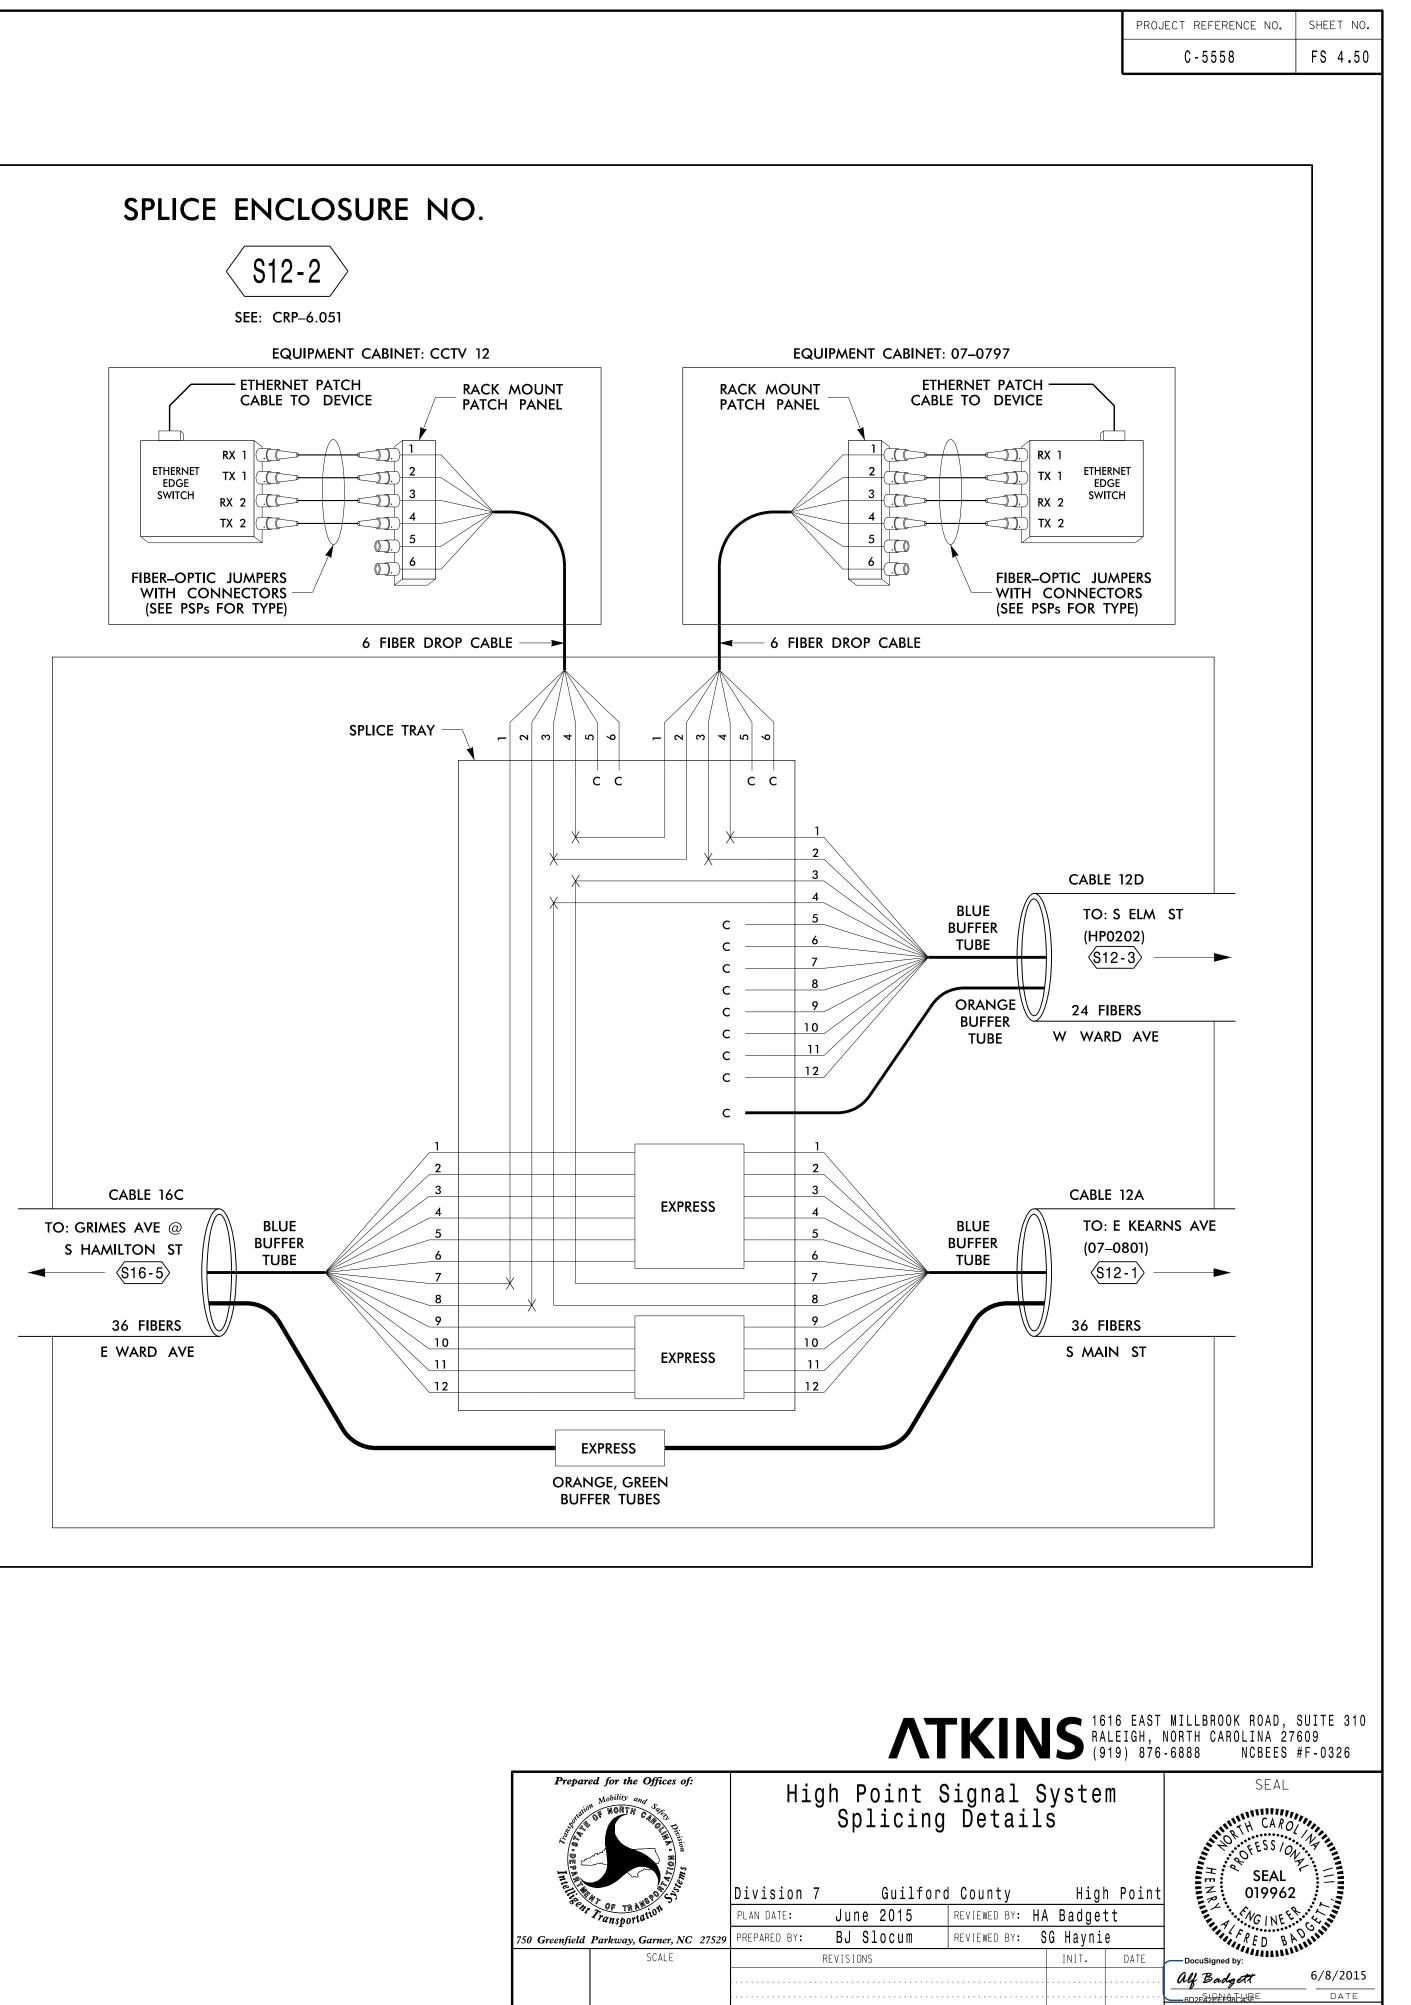

NTS

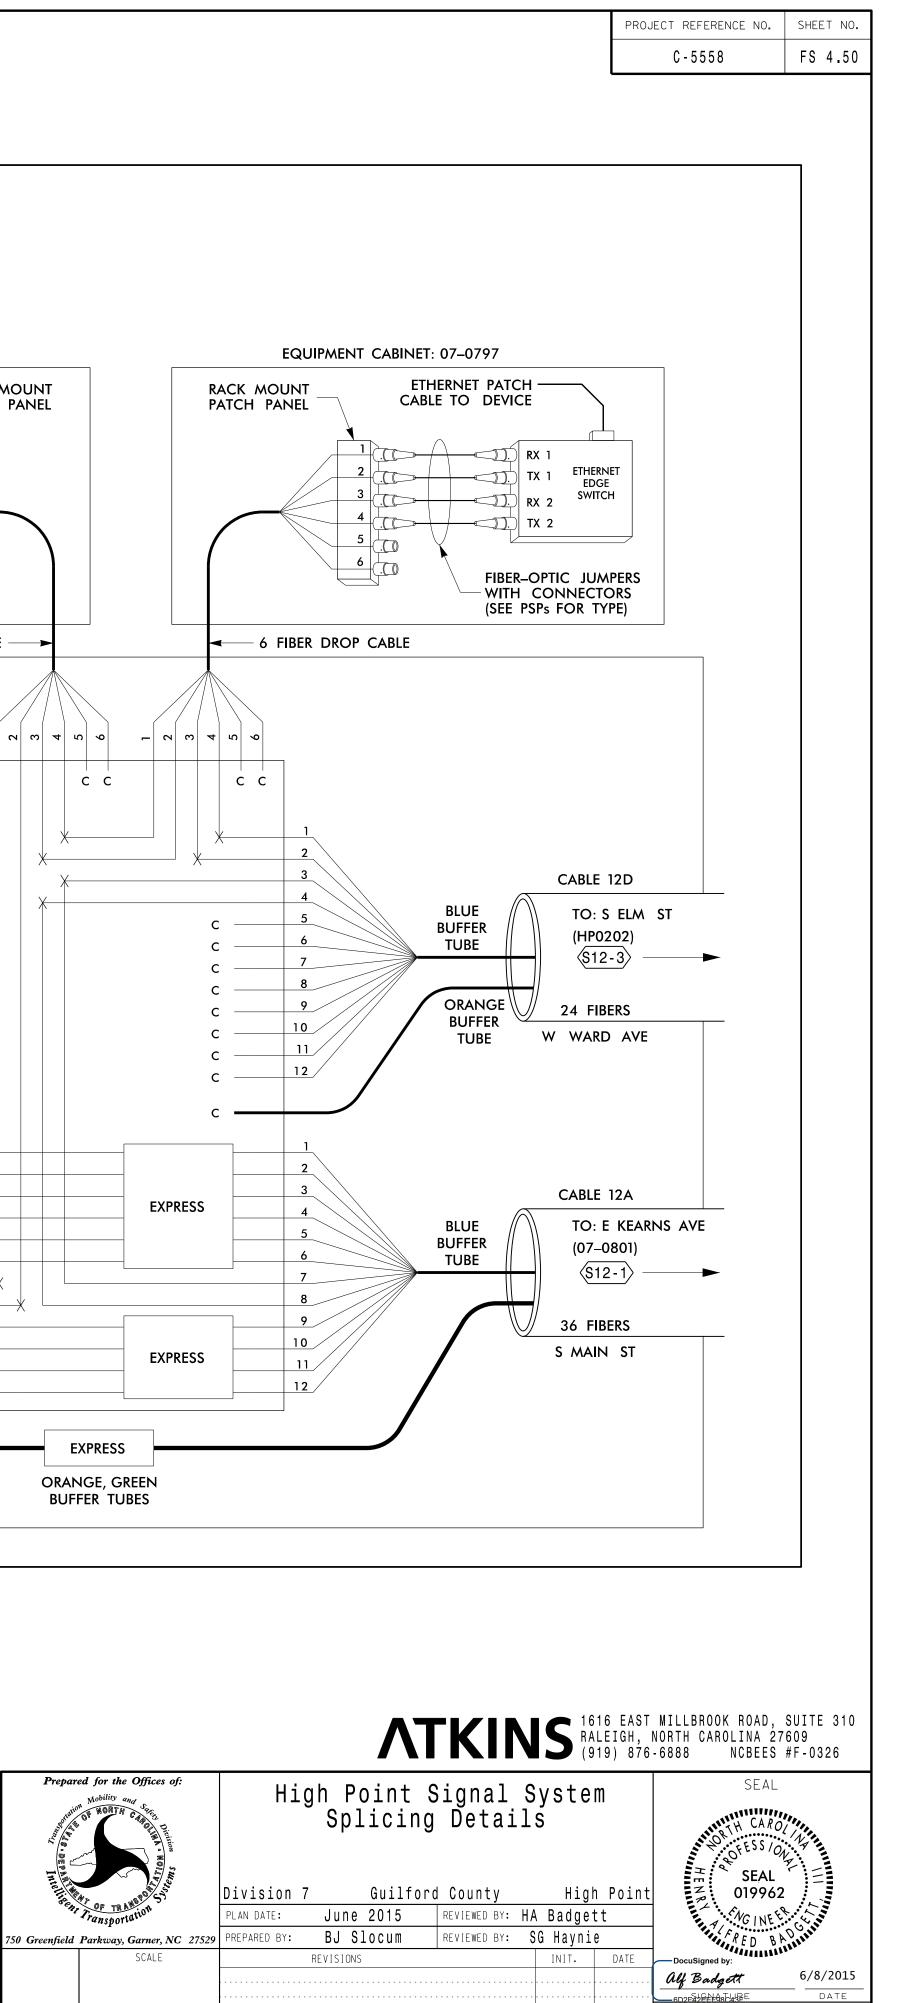

CADD Filename: SpliceDetail-50.dgn