


PROJECT REFERENCE NO. FS 4.54 C-5558

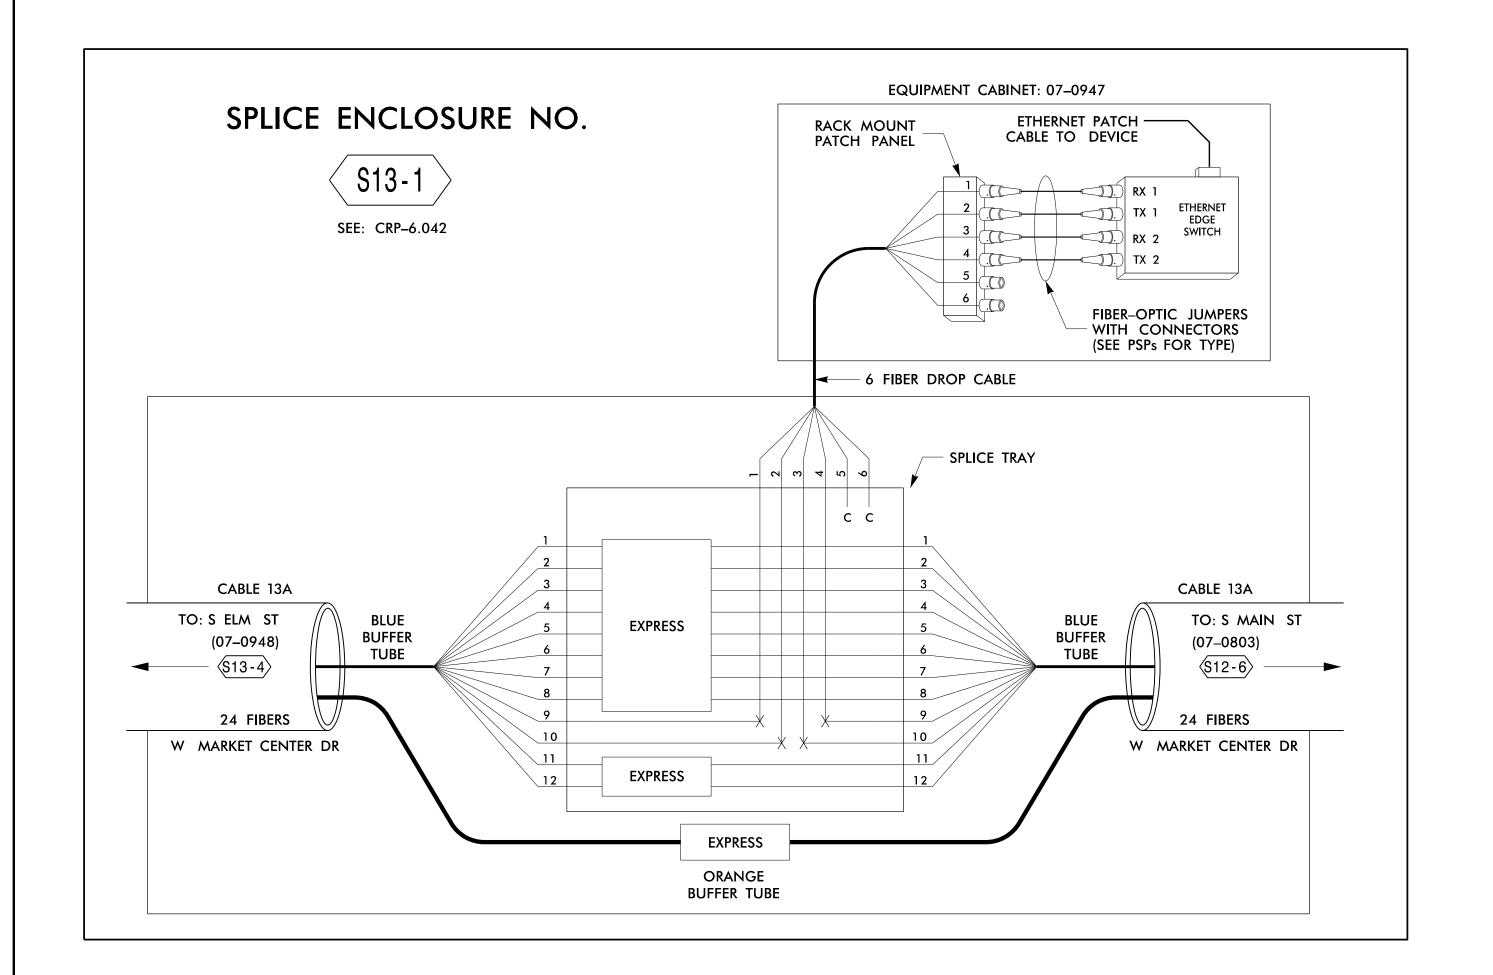

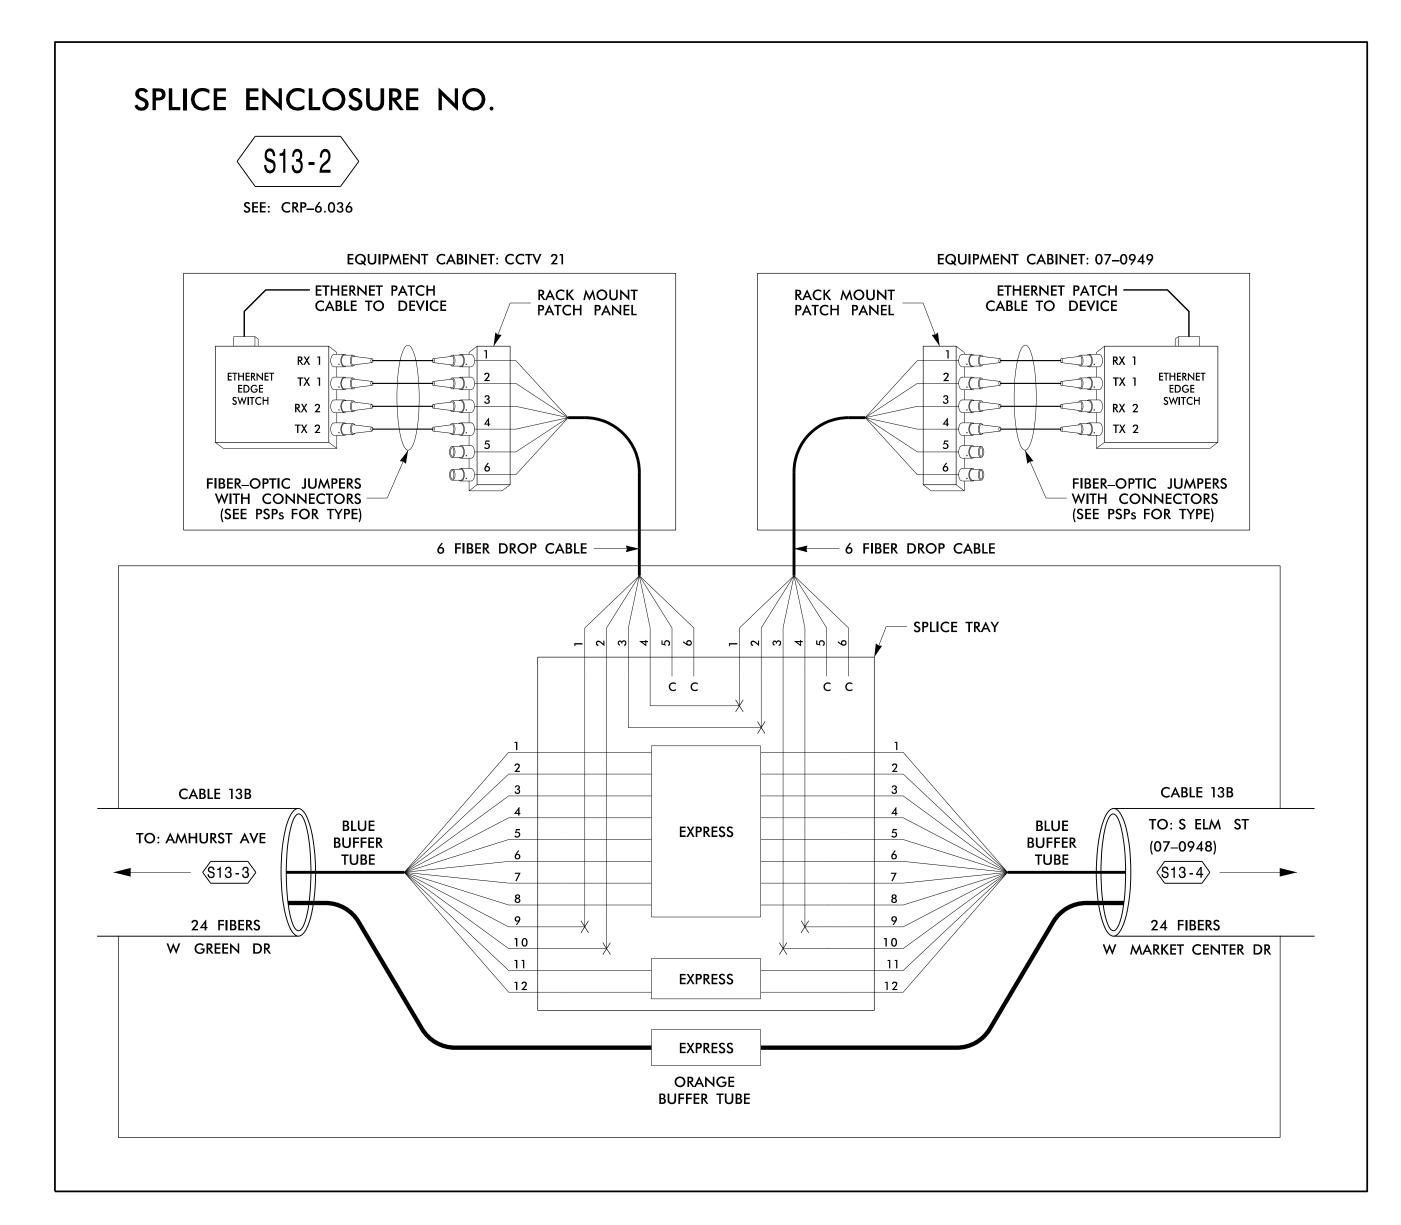

ATKINS 1616 EAST MILLBROOK ROAD, SUITE 310 RALEIGH, NORTH CAROLINA 27609 (919) 876-6888 NCBEES #F-0326

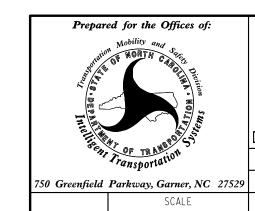

High Point Signal System Splicing Details

High Point Division 7 Guilford County June 2015 REVIEWED BY: HA Badgett BJ Slocum REVIEWED BY: SG Haynie REVISIONS INIT. DATE

6/8/2015 Alf Badgett CADD Filename: SpliceDetail-54.dgn

SEAL

(2) ORANGE

(3) GREEN

(4) BROWN

(5) SLATE

(6) WHITE

LEGEND

COLOR CODE TIA⁄EIA 598–B (8) BLACK (9) YELLOW (10) VIOLET (11) ROSE

(12) AQUA

X = FUSION SPLICE INDIVIDUAL FIBER C = CAP AND SEAL

EXPRESS = EXPRESS ENTIRE BUFFER TUBE /FIBERS THROUGH WITHOUT CUTTING BUFFER SPLICE = SPLICE ALL FIBERS IN BUFFER

TUBE COLOR TO COLOR

NOTES

1. UNUSED FIBERS LEFT COILED AND STORED IN SPLICE TRAY 2. UNUSED BUFFER TUBES LEFT COILED AND STORED IN SPLICE ENCLOSURE

3. EDGE SWITCH CONFIGURATIONS ARE GENERIC.

CONTRACTOR IS RESPONSIBLE FOR DETERMINING/ENSURING THE PROPER TERMINATIONS.