

PROJECT REFERENCE NO. C-5558 FS 4.64

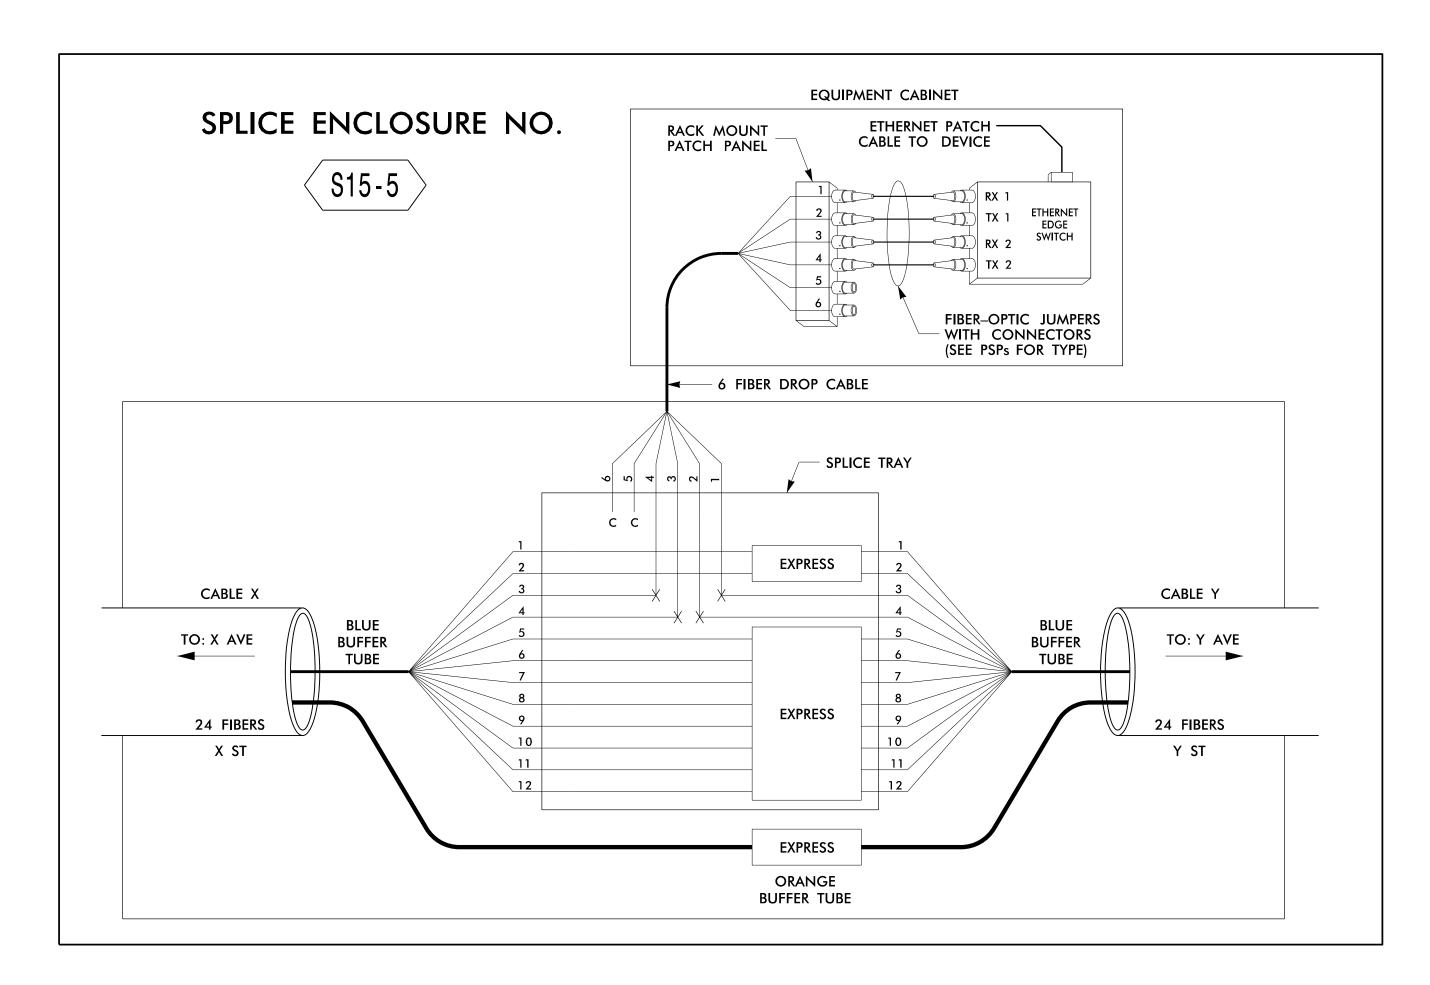

SPLICE ENCLOSURE NO. S15–5							
DEVICE ID	CL SHEET	CABLE X			CABLE Y		
		CABLE NUMBER	ALONG ROUTE	ТО	CABLE NUMBER	ALONG ROUTE	то
07–0586	CRP-6.116	15C	S COLLEGE DR	E GREEN DR	15C	S COLLEGE DR	E KIVETT DR
07–1482	CRP-6.120	15G	E KIVETT DR	n hoskins st	15G	E KIVETT DR	I-74 EB RAMPS

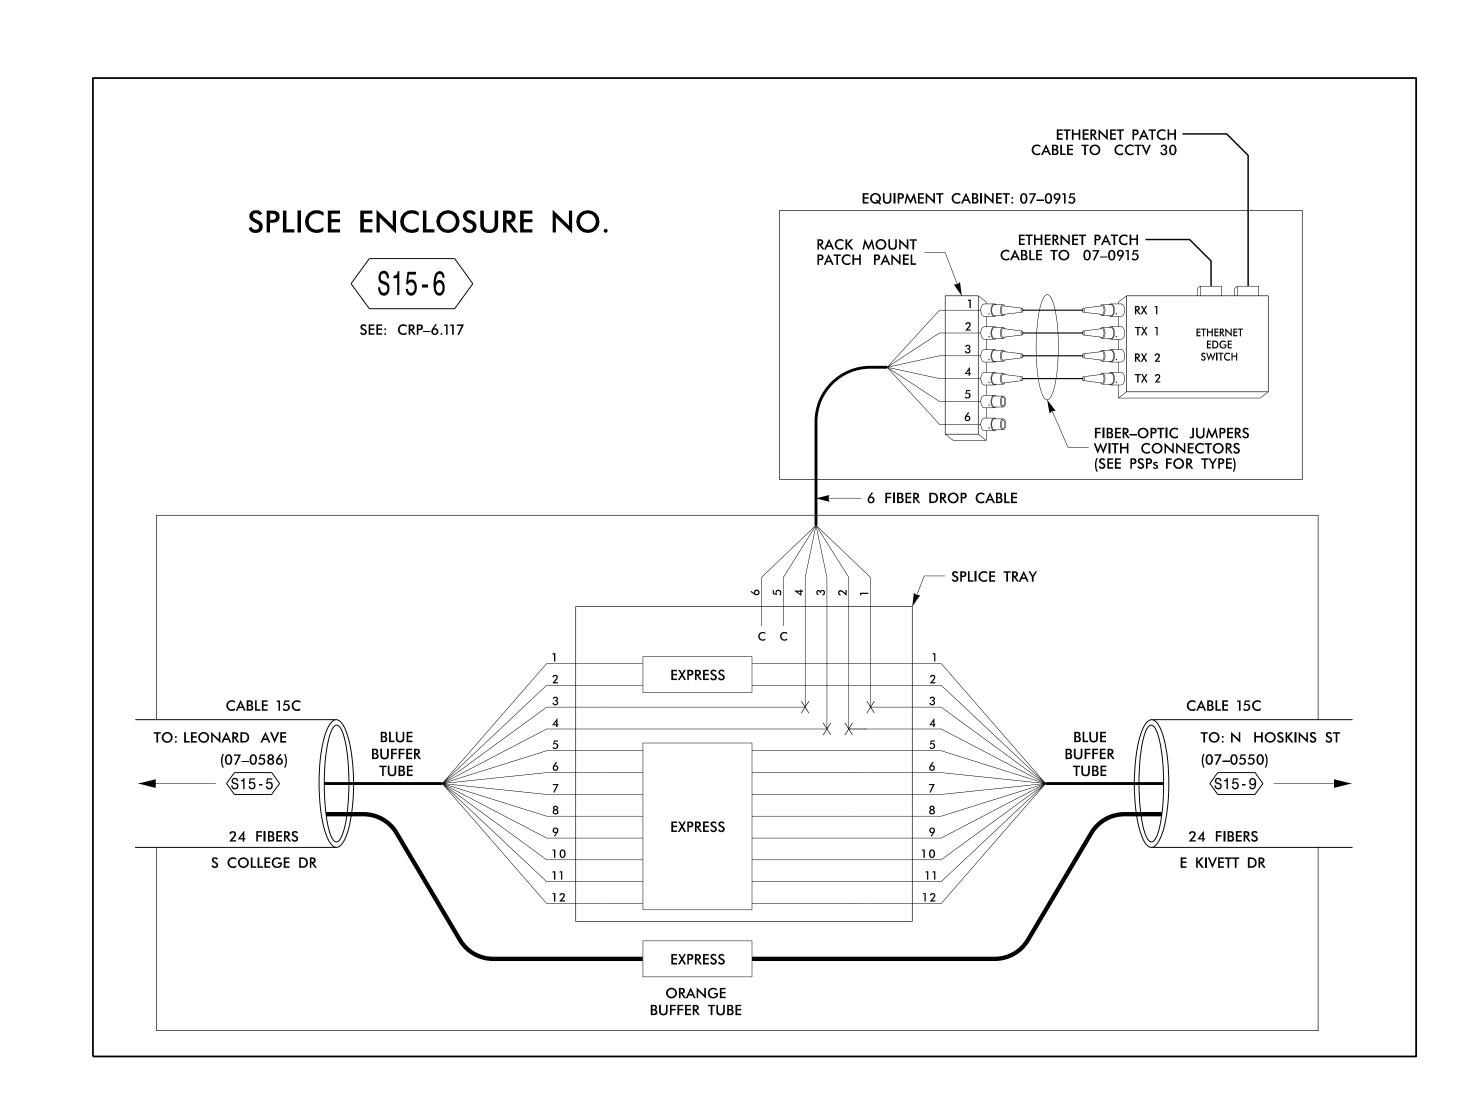

## ATKINS 1616 EAST MILLBROOK ROAD, SUITE 310 RALEIGH, NORTH CAROLINA 27609 (919) 876-6888 NCBEES #F-0326



High Point Signal System Splicing Details

High Point Division 7 Guilford County June 2015 REVIEWED BY: HA Badgett BJ Slocum | REVIEWED BY: SG Haynie REVISIONS INIT. DATE

SEAL 6/8/2015 Alf Badgett

CADD Filename: SpliceDetail-64.dgn

(2) ORANGE

(3) GREEN

(4) BROWN

(5) SLATE

(6) WHITE

**LEGEND** 

COLOR CODE TIA/EIA 598-B (8) BLACK (9) YELLOW (10) VIOLET BUFFER SPLICE = SPLICE ALL FIBERS IN BUFFER (11) ROSE

(12) AQUA

X = FUSION SPLICE INDIVIDUAL FIBER C = CAP AND SEALEXPRESS = EXPRESS ENTIRE BUFFER TUBE /FIBERS

THROUGH WITHOUT CUTTING

TUBE COLOR TO COLOR

**NOTES** 

1. UNUSED FIBERS LEFT COILED AND STORED IN SPLICE TRAY

2. UNUSED BUFFER TUBES LEFT COILED AND STORED IN SPLICE ENCLOSURE

3. EDGE SWITCH CONFIGURATIONS ARE GENERIC.
CONTRACTOR IS RESPONSIBLE FOR DETERMINING/ENSURING THE PROPER TERMINATIONS.