


SPLICE ENCLOSURE NO. S16-1							
DEVICE ID	CL SHEET	CABLE X			CABLE Y		
		CABLE NUMBER	ALONG ROUTE	TO	CABLE NUMBER	ALONG ROUTE	TO
07-0288 / 07-1000	CRP-6.151	16E	E RUSSELL AVE	E ELM ST	16E	E RUSSELL AVE	S HAMILTON ST
HP0211 / 07-0794	CRP-6.149	16D	W GRIMES AVE	TAYLOR AVE	16D	W GRIMES AVE	S HAMILTON ST

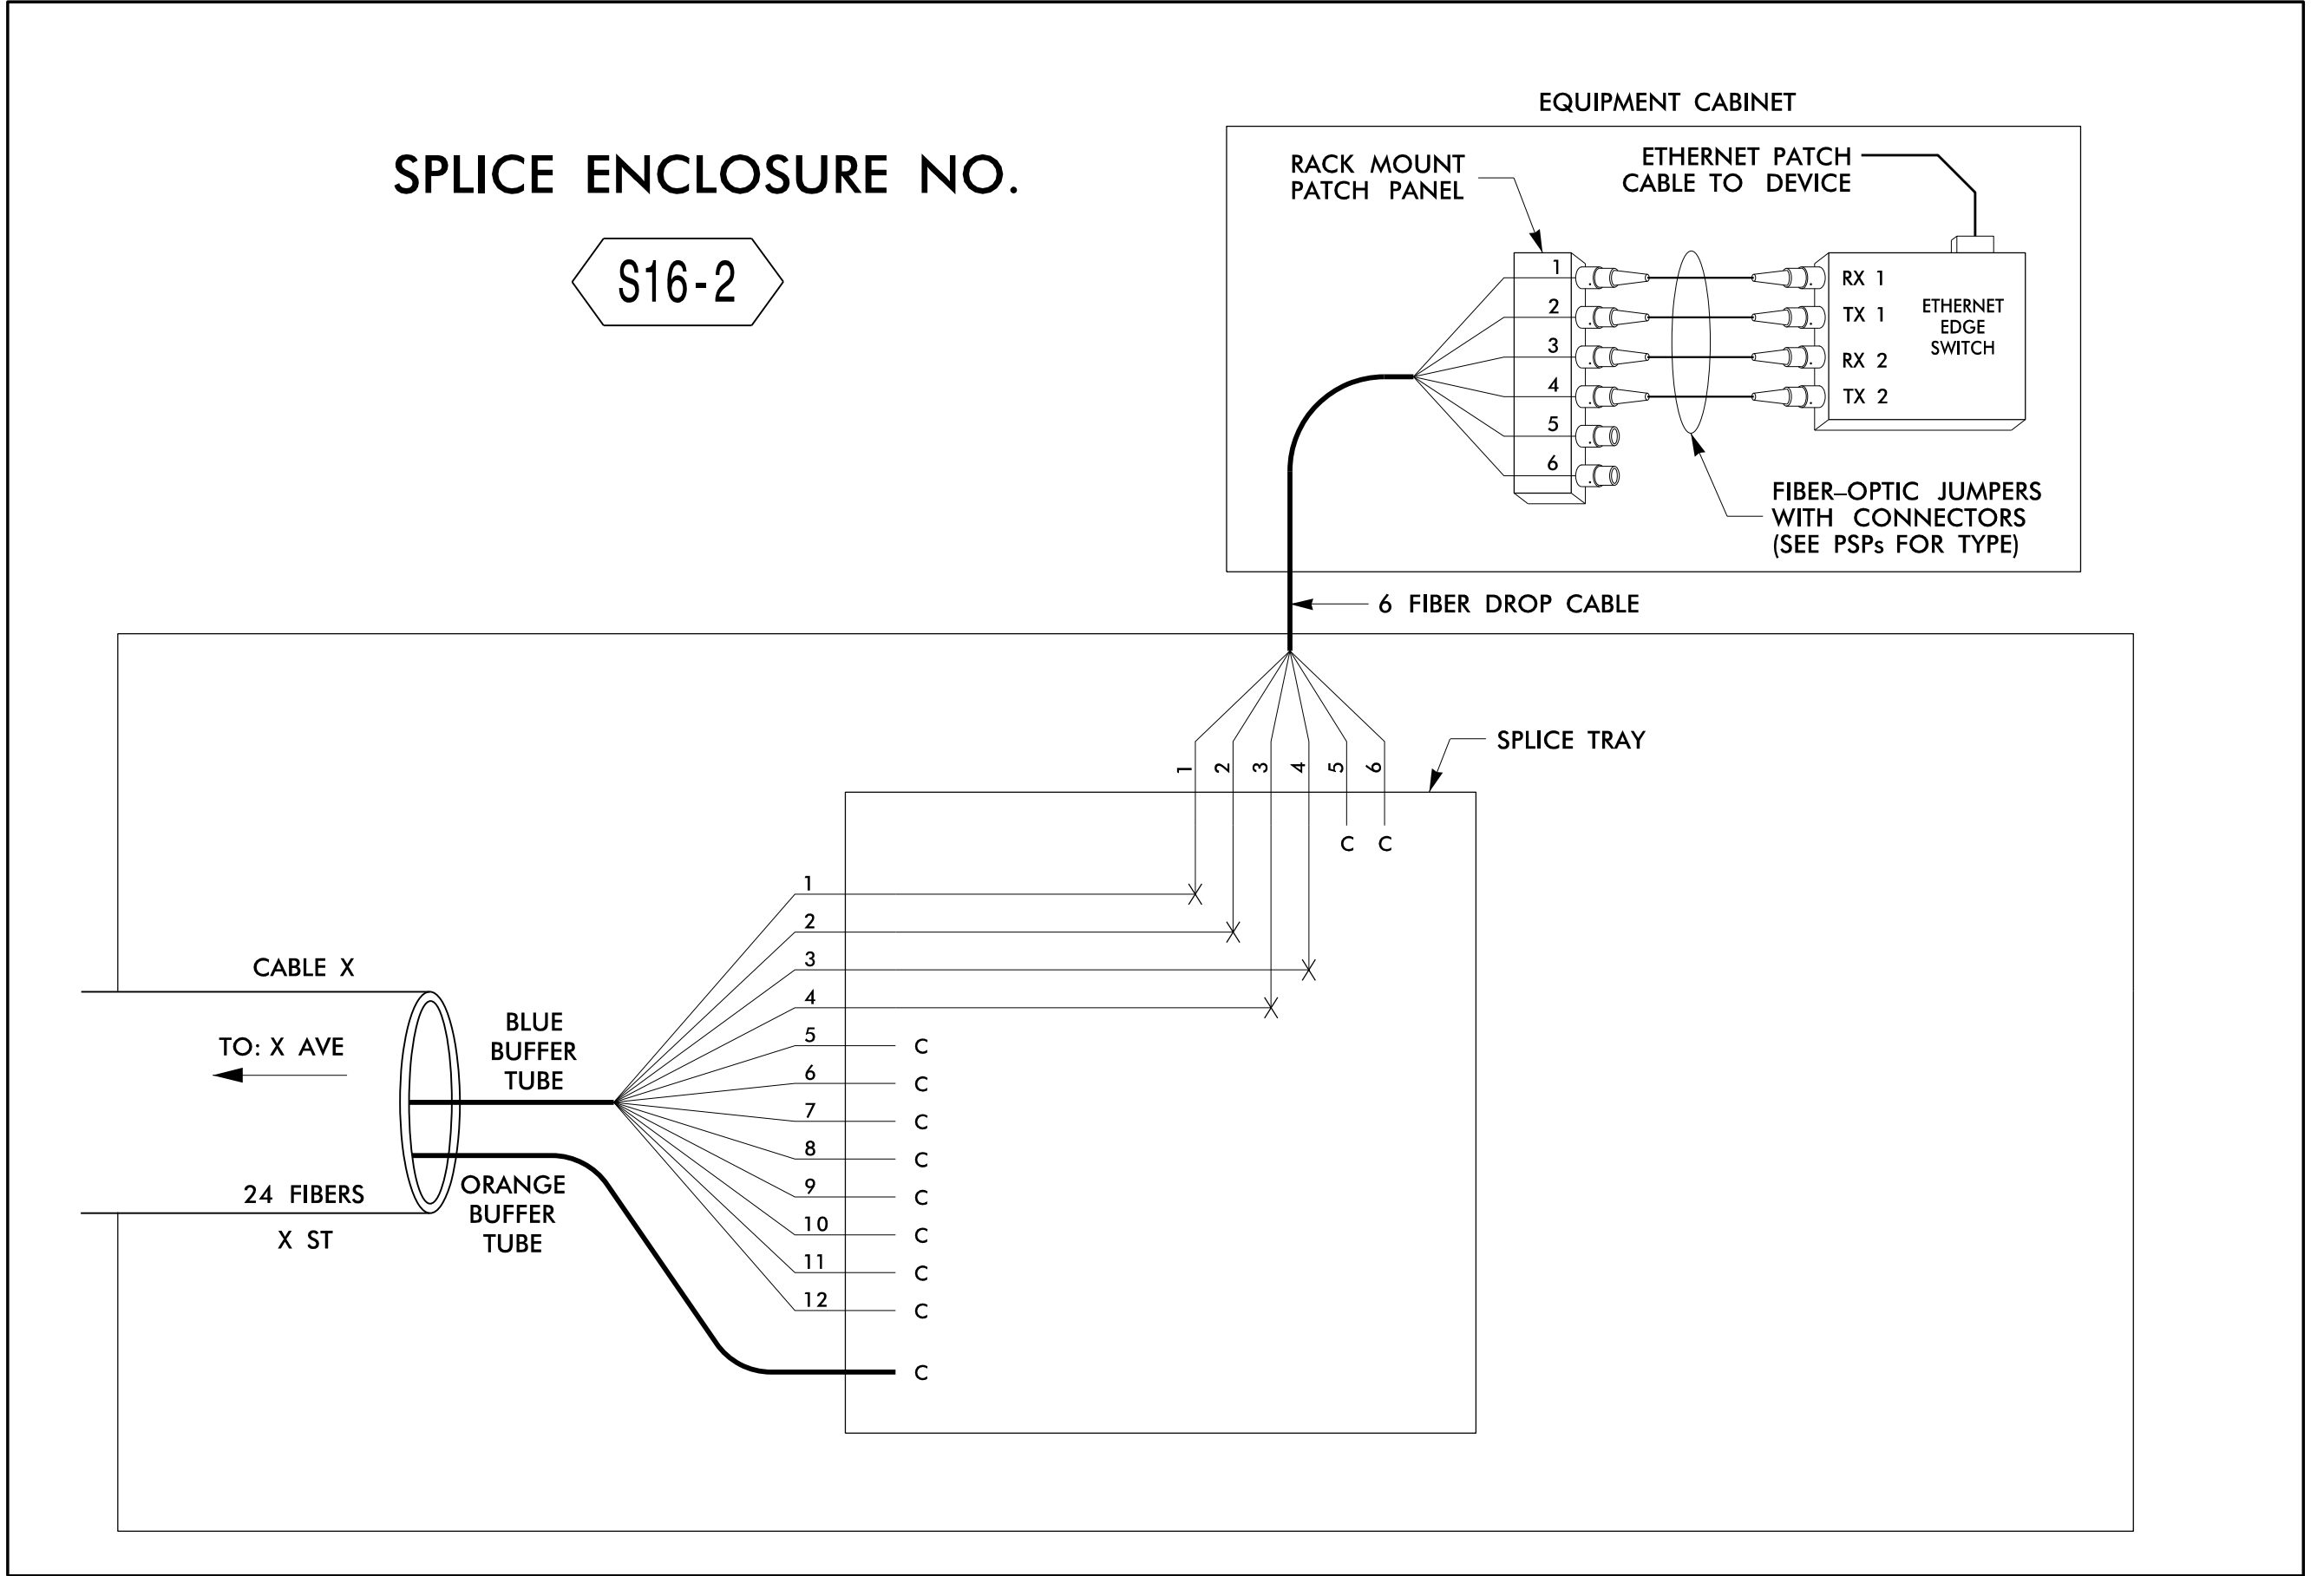

SPLICE ENCLOSURE NO. S16-2				
DEVICE ID	CL SHEET	CABLE X		
		CABLE NUMBER	ALONG ROUTE	TO
07-0997	CRP-6.150	16E	E RUSSELL AVE	S MAIN ST
HP0212	CRP-6.149	16D	S ELM ST	W GRIMES AVE

08-UN-2015-09-21  
T:\projects\104115\104115.dwg  
S:\03\653 AT\_LUS291201

COLOR CODE		LEGEND	
(1) BLUE	(7) RED	X = FUSION SPLICE INDIVIDUAL FIBER	
(2) ORANGE	(8) BLACK	C = CAP AND SEAL	
(3) GREEN	(9) YELLOW	EXPRESS = EXPRESS ENTIRE BUFFER TUBE / FIBERS THROUGH WITHOUT CUTTING	
(4) BROWN	(10) VIOLET	BUFFER SPLICE = SPLICE ALL FIBERS IN BUFFER TUBE COLOR TO COLOR	
(5) SLATE	(11) ROSE		
(6) WHITE	(12) AQUA		

- NOTES**
- UNUSED FIBERS LEFT COILED AND STORED IN SPLICE TRAY
  - UNUSED BUFFER TUBES LEFT COILED AND STORED IN SPLICE ENCLOSURE
  - EDGE SWITCH CONFIGURATIONS ARE GENERIC. CONTRACTOR IS RESPONSIBLE FOR DETERMINING/ENSURING THE PROPER TERMINATIONS.

**ATKINS** 1616 EAST MILLBROOK ROAD, SUITE 310  
RALEIGH, NORTH CAROLINA 27609  
(919) 876-6888 NCBEES #F-0326

	High Point Signal System Splicing Details		SEAL STATE OF NORTH CAROLINA PROFESSIONAL ENGINEER HENRY W. BUDGETT 019962
	Division 7 Guilford County High Point	PLAN DATE: June 2015 PREPARED BY: BJ Slocum	
SCALE: NTS	REVISIONS:	INIT.:	DATE: