



SPLICE ENCLOSURE NO. S17-1									
DEVICE ID	CL SHEET	CABLE X				CABLE Y			
		CABLE NUMBER	ALONG ROUTE	то	CABLE NUMBER	ALONG ROUTE	ТО		
07–0788	CRP-6.145	17A	W GREEN DR	ELM ST	17A	W GREEN DR	тос		
07–0994	CRP-6.161	17B	W KIVETT DR	ENGLISH RD @ CHESTNUT DR	17B	S LINDSAY ST	W GREEN DR		
HP0317	CRP-6.154	17C	CHESTNUT DR	WESTCHESTER DR	17C	CHESTNUT DR	ENGLISH RD		

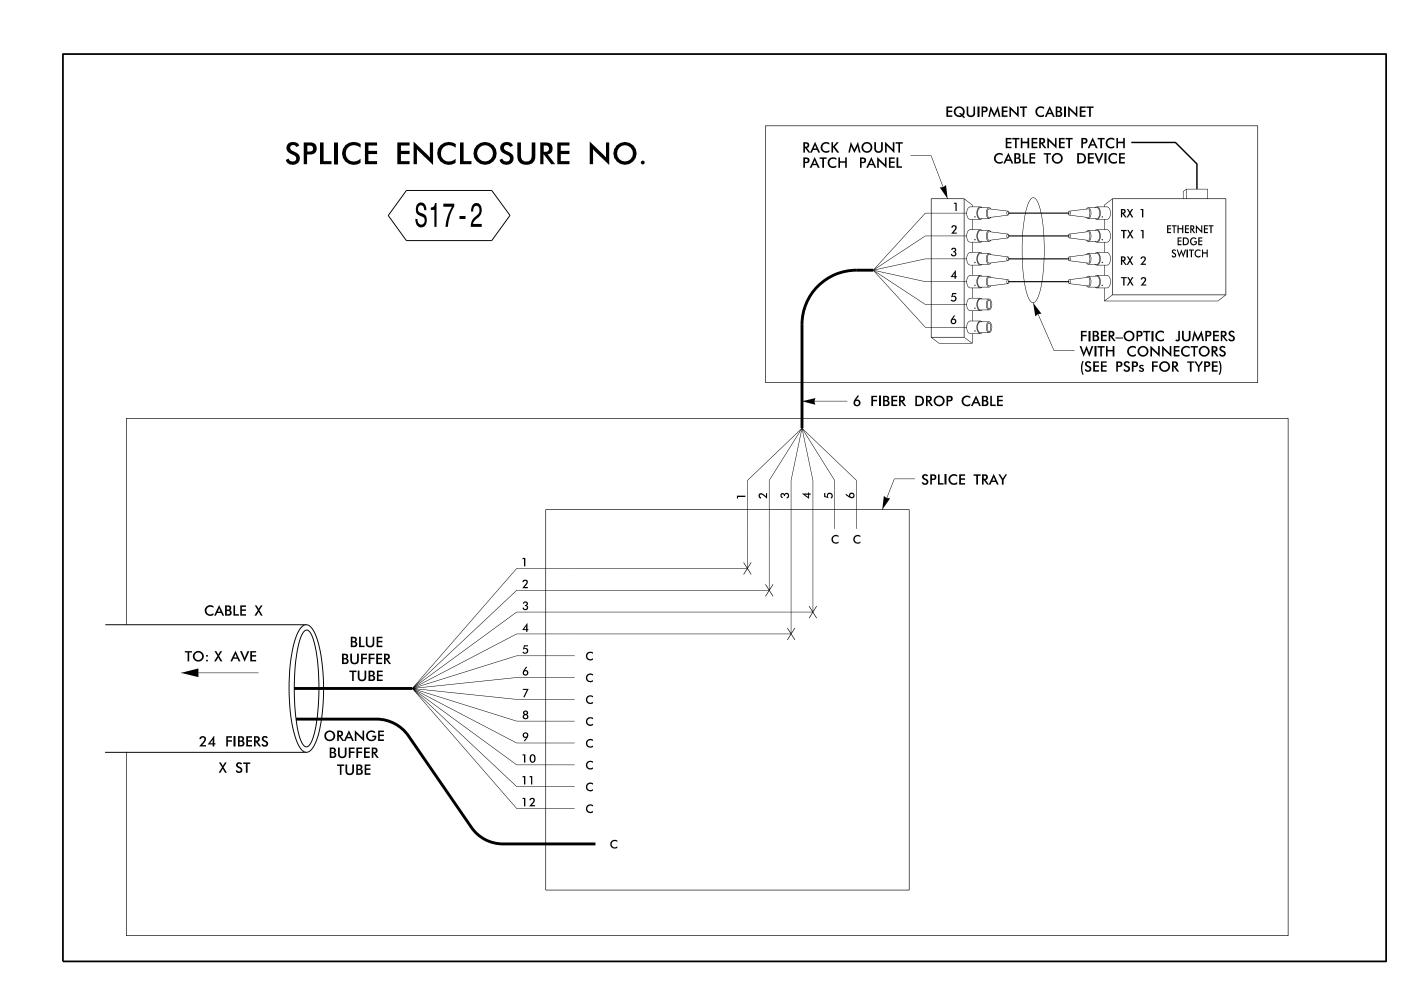

SPLICE ENCLOSURE NO. S17–2									
	CL CLIFFT	CABLE X							
DEVICE ID	CL SHEET	CABLE NUMBER	ALONG ROUTE	ТО					
07–0795	CRP-6.148	17D	W GREEN DR	W GRIMES AVE					
07–0776	CRP-6.157	17E	ENGLISH RD	CHESTNUT DR.					

ATKINS 1616 EAST MILLBROOK ROAD, SUITE 310 RALEIGH, NORTH CAROLINA 27609 (919) 876-6888 NCBEES #F-0326

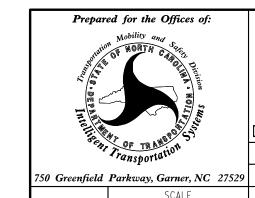

High Point Signal System Splicing Details

Guilford County High Point Division 7 June 2015 REVIEWED BY: HA Badgett BJ Slocum Reviewed By: SG Haynie REVISIONS INIT. DATE

SEAL CADD Filename: SpliceDetail-70.dgn

(5) SLATE

(6) WHITE

LEGEND

COLOR CODE TIA/EIA 598-B (2) ORANGE (8) BLACK (3) GREEN (9) YELLOW (4) BROWN (10) VIOLET (11) ROSE

(12) AQUA

X = FUSION SPLICE INDIVIDUAL FIBER C = CAP AND SEAL

EXPRESS = EXPRESS ENTIRE BUFFER TUBE /FIBERS THROUGH WITHOUT CUTTING BUFFER SPLICE = SPLICE ALL FIBERS IN BUFFER TUBE COLOR TO COLOR

NOTES

1. UNUSED FIBERS LEFT COILED AND STORED IN SPLICE TRAY

2. UNUSED BUFFER TUBES LEFT COILED AND STORED IN SPLICE ENCLOSURE

3. EDGE SWITCH CONFIGURATIONS ARE GENERIC.
CONTRACTOR IS RESPONSIBLE FOR DETERMINING/ENSURING THE PROPER TERMINATIONS.