


**SPLICE ENCLOSURE NO.**



**S18-2**

SEE: CRP-6.162

EQUIPMENT CABINET: 07-0786

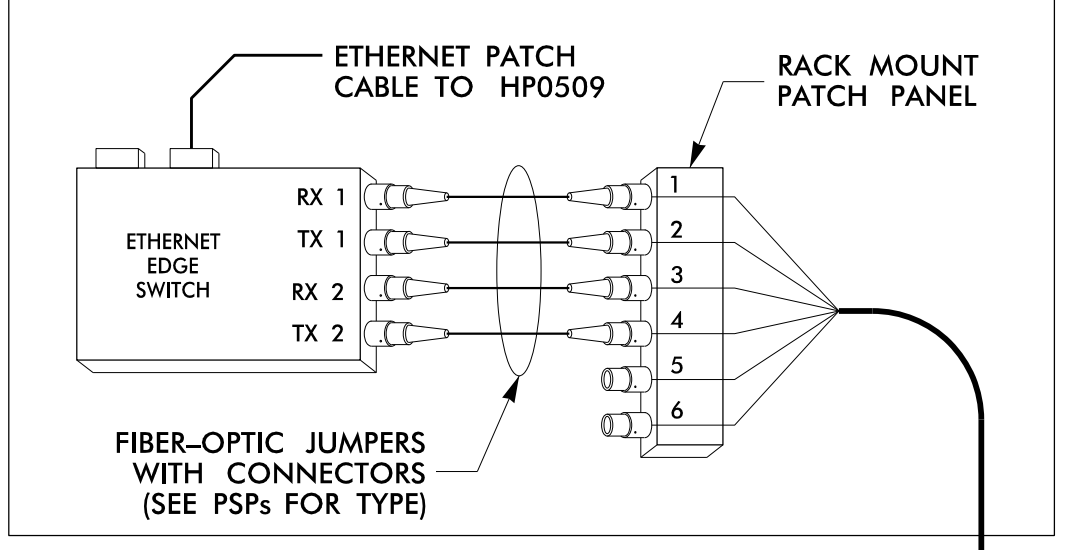

EQUIPMENT CABINET: HP 0509

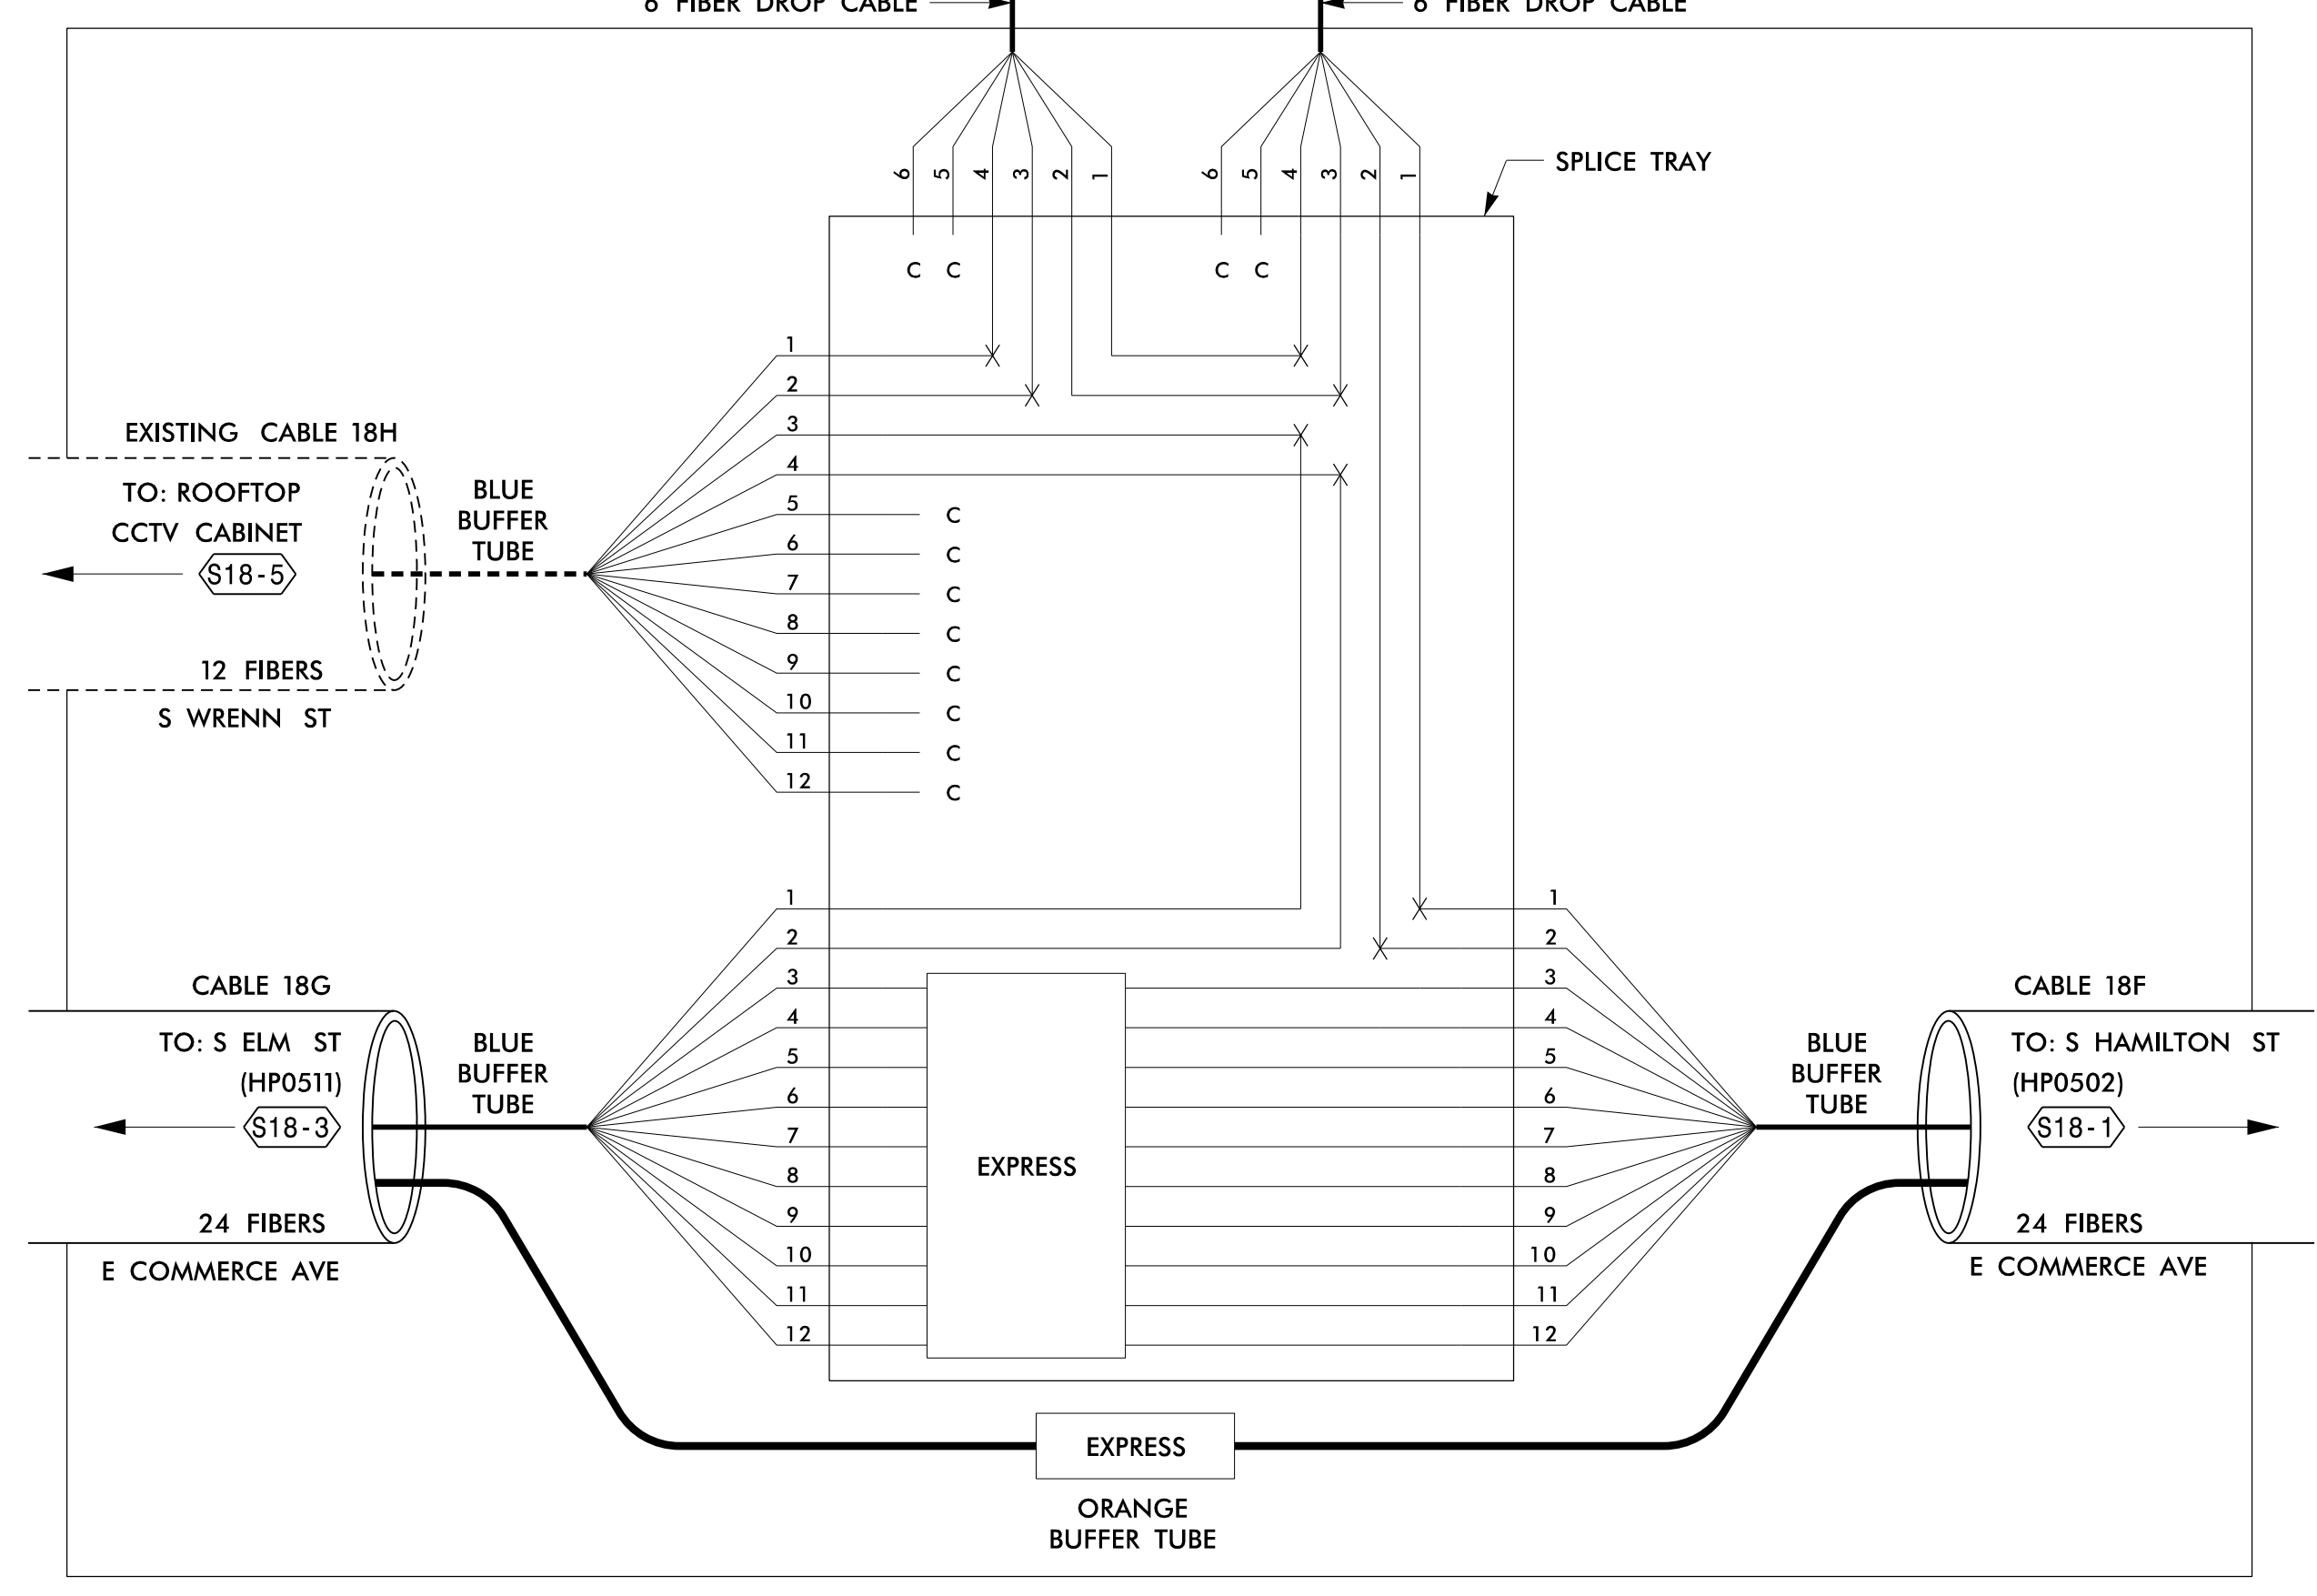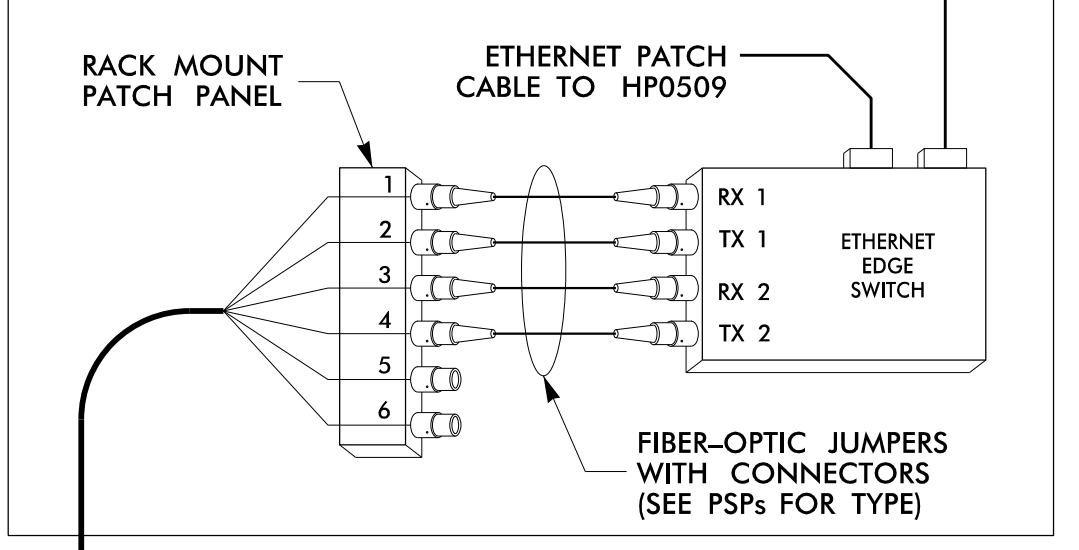


**SPLICE ENCLOSURE NO.**

**S18-3**


SEE: CRP-6.162

EQUIPMENT CABINET: HP0511

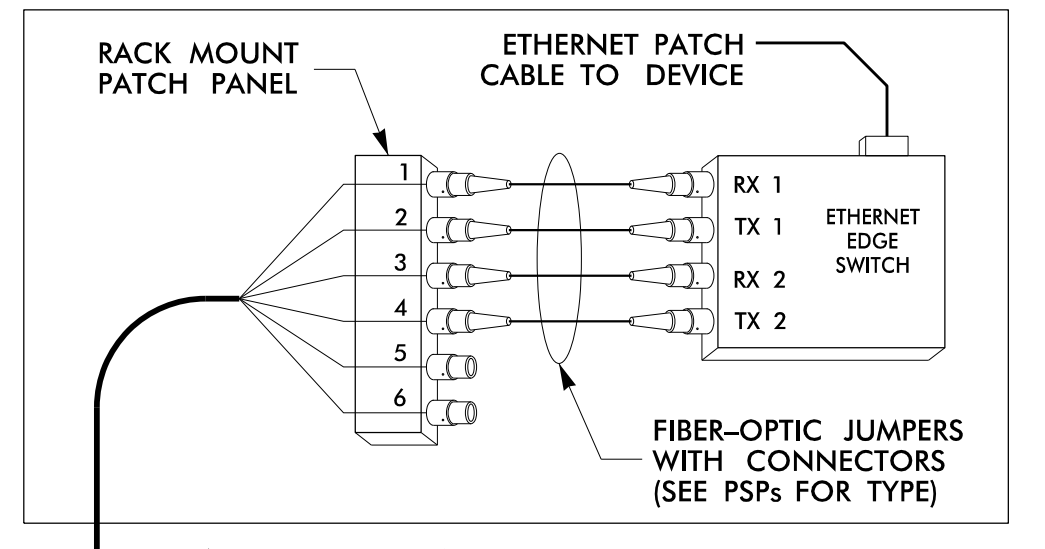


6 FIBER DROP CABLE

EQUIPMENT CABINET: HP0512

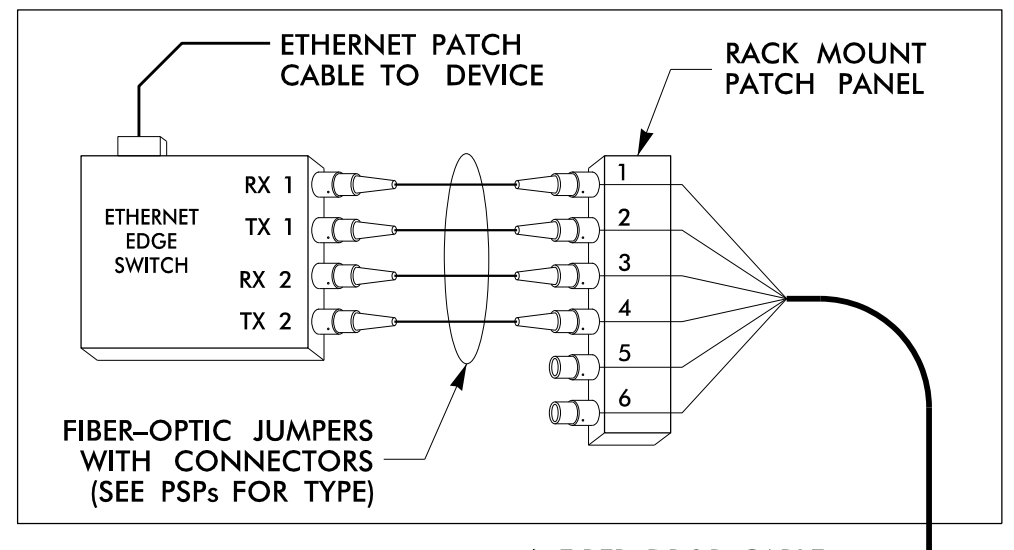


6 FIBER DROP CABLE

EQUIPMENT CABINET: CCTV 8

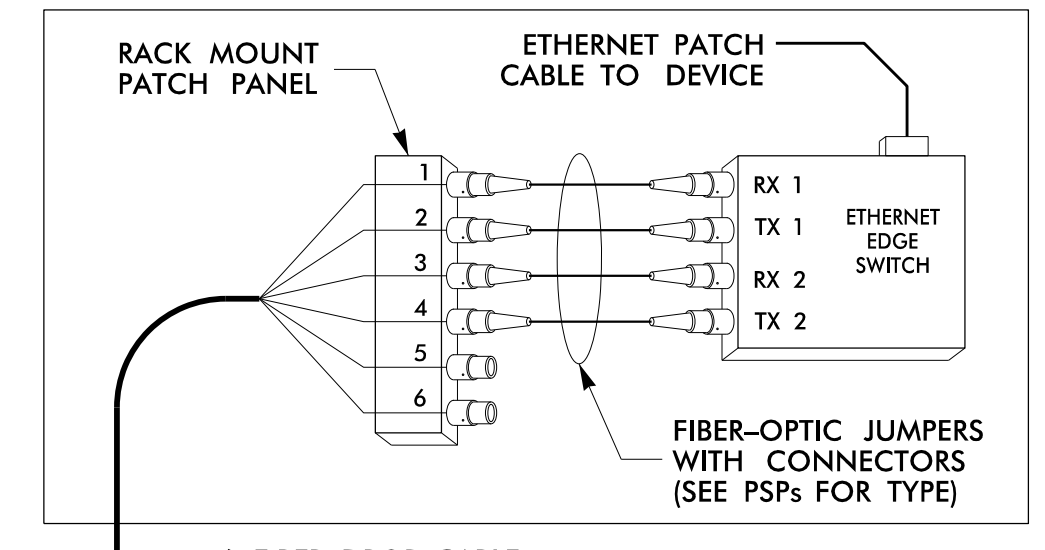

6 FIBER DROP CABLE

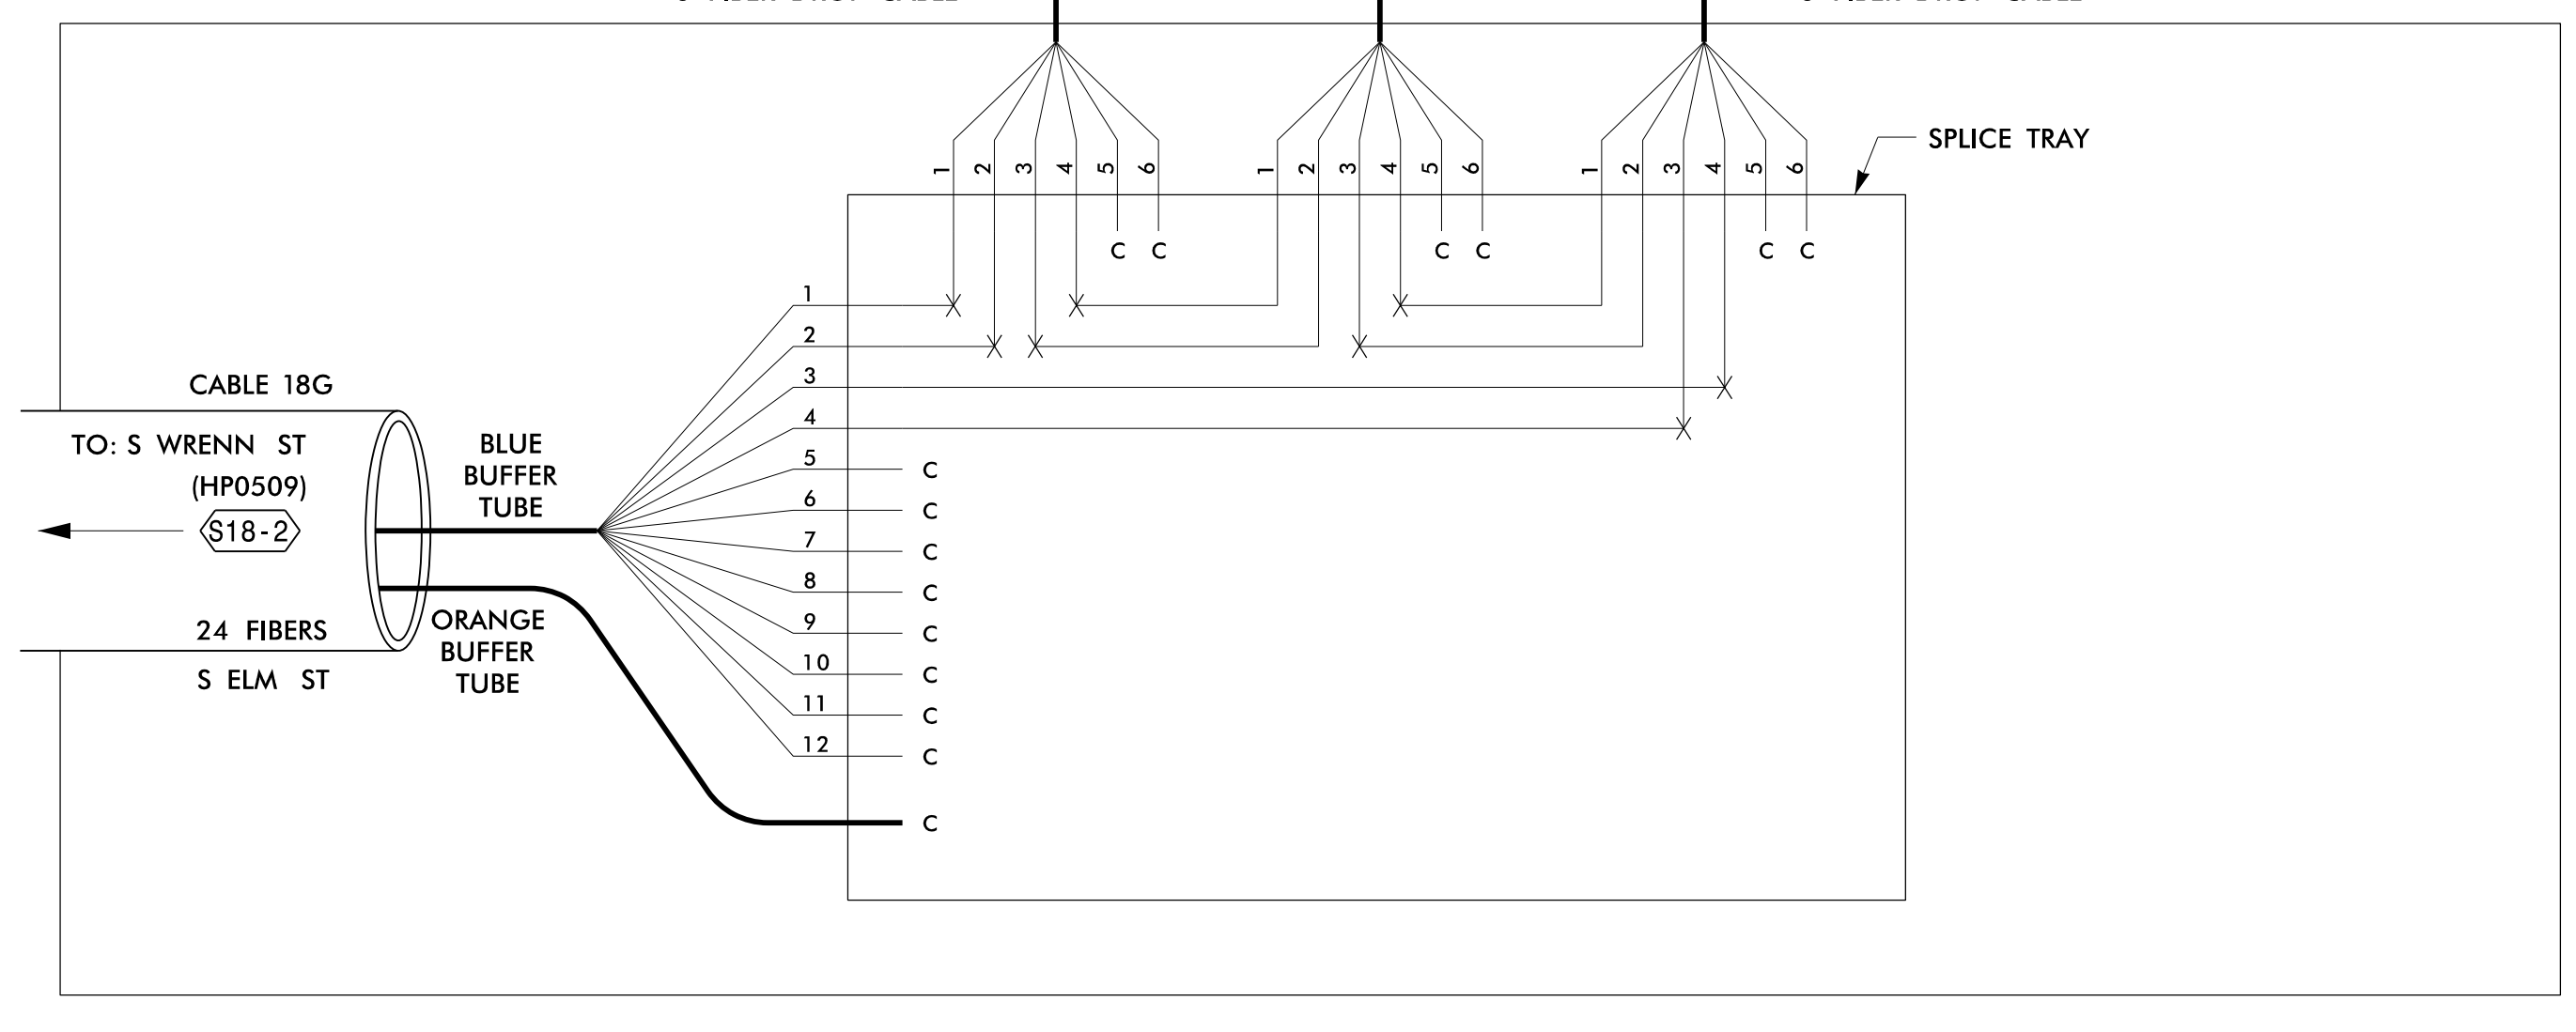

08-JUN-2015 09:21 T:\projects\100037777 - High Point Sig Sys\Comms and ITS\Fiber Splicing\SpliceDetail-175.dgn S:\C3653 AT LUS291201

**LEGEND**

COLOR CODE TABLE 598-B		X = FUSION SPlice INDIVIDUAL FIBER
(1) BLUE	(7) RED	C = CAP AND SEAL
(2) ORANGE	(8) BLACK	
(3) GREEN	(9) YELLOW	EXPRESS = EXPRESS ENTIRE BUFFER TUBE / FIBERS THROUGH WITHOUT CUTTING
(4) BROWN	(10) VIOLET	BUFFER SPlice = SPlice ALL FIBERS IN BUFFER TUBE COLOR TO COLOR
(5) SLATE	(11) ROSE	
(6) WHITE	(12) AQUA	

- NOTES**
- UNUSED FIBERS LEFT COILED AND STORED IN SPlice TRAY
  - UNUSED BUFFER TUBES LEFT COILED AND STORED IN SPlice ENCLOSURE
  - EDGE SWITCH CONFIGURATIONS ARE GENERIC. CONTRACTOR IS RESPONSIBLE FOR DETERMINING/ENSURING THE PROPER TERMINATIONS.

**ATKINS** 1616 EAST MILLBROOK ROAD, SUITE 310  
RALEIGH, NORTH CAROLINA 27609  
(919) 876-6888 NCBEES #F-0326

<p>Prepared for the Offices of: Transportation Mobility and Safety Division STATE OF NORTH CAROLINA Department of Transportation</p>	<p><b>High Point Signal System Splicing Details</b></p>		<p>SEAL 019962 HENRY HERRER BADGETT ENGINEER</p>
	<p>Division 7 Guilford County High Point</p>	<p>PLAN DATE: June 2015 REVIEWED BY: HA Badgett</p>	
<p>750 Greenfield Parkway, Garner, NC 27529</p>	<p>SCALE: NTS</p>	<p>REVISIONS</p>	<p>INIT. DATE</p>

DocuSigned by: *HA Badgett* 6/8/2015  
DATE: 6/8/2015  
CADD Filename: SpliceDetail-175.dgn