


PROJECT REFERENCE NO. FS 4.78 C-5558

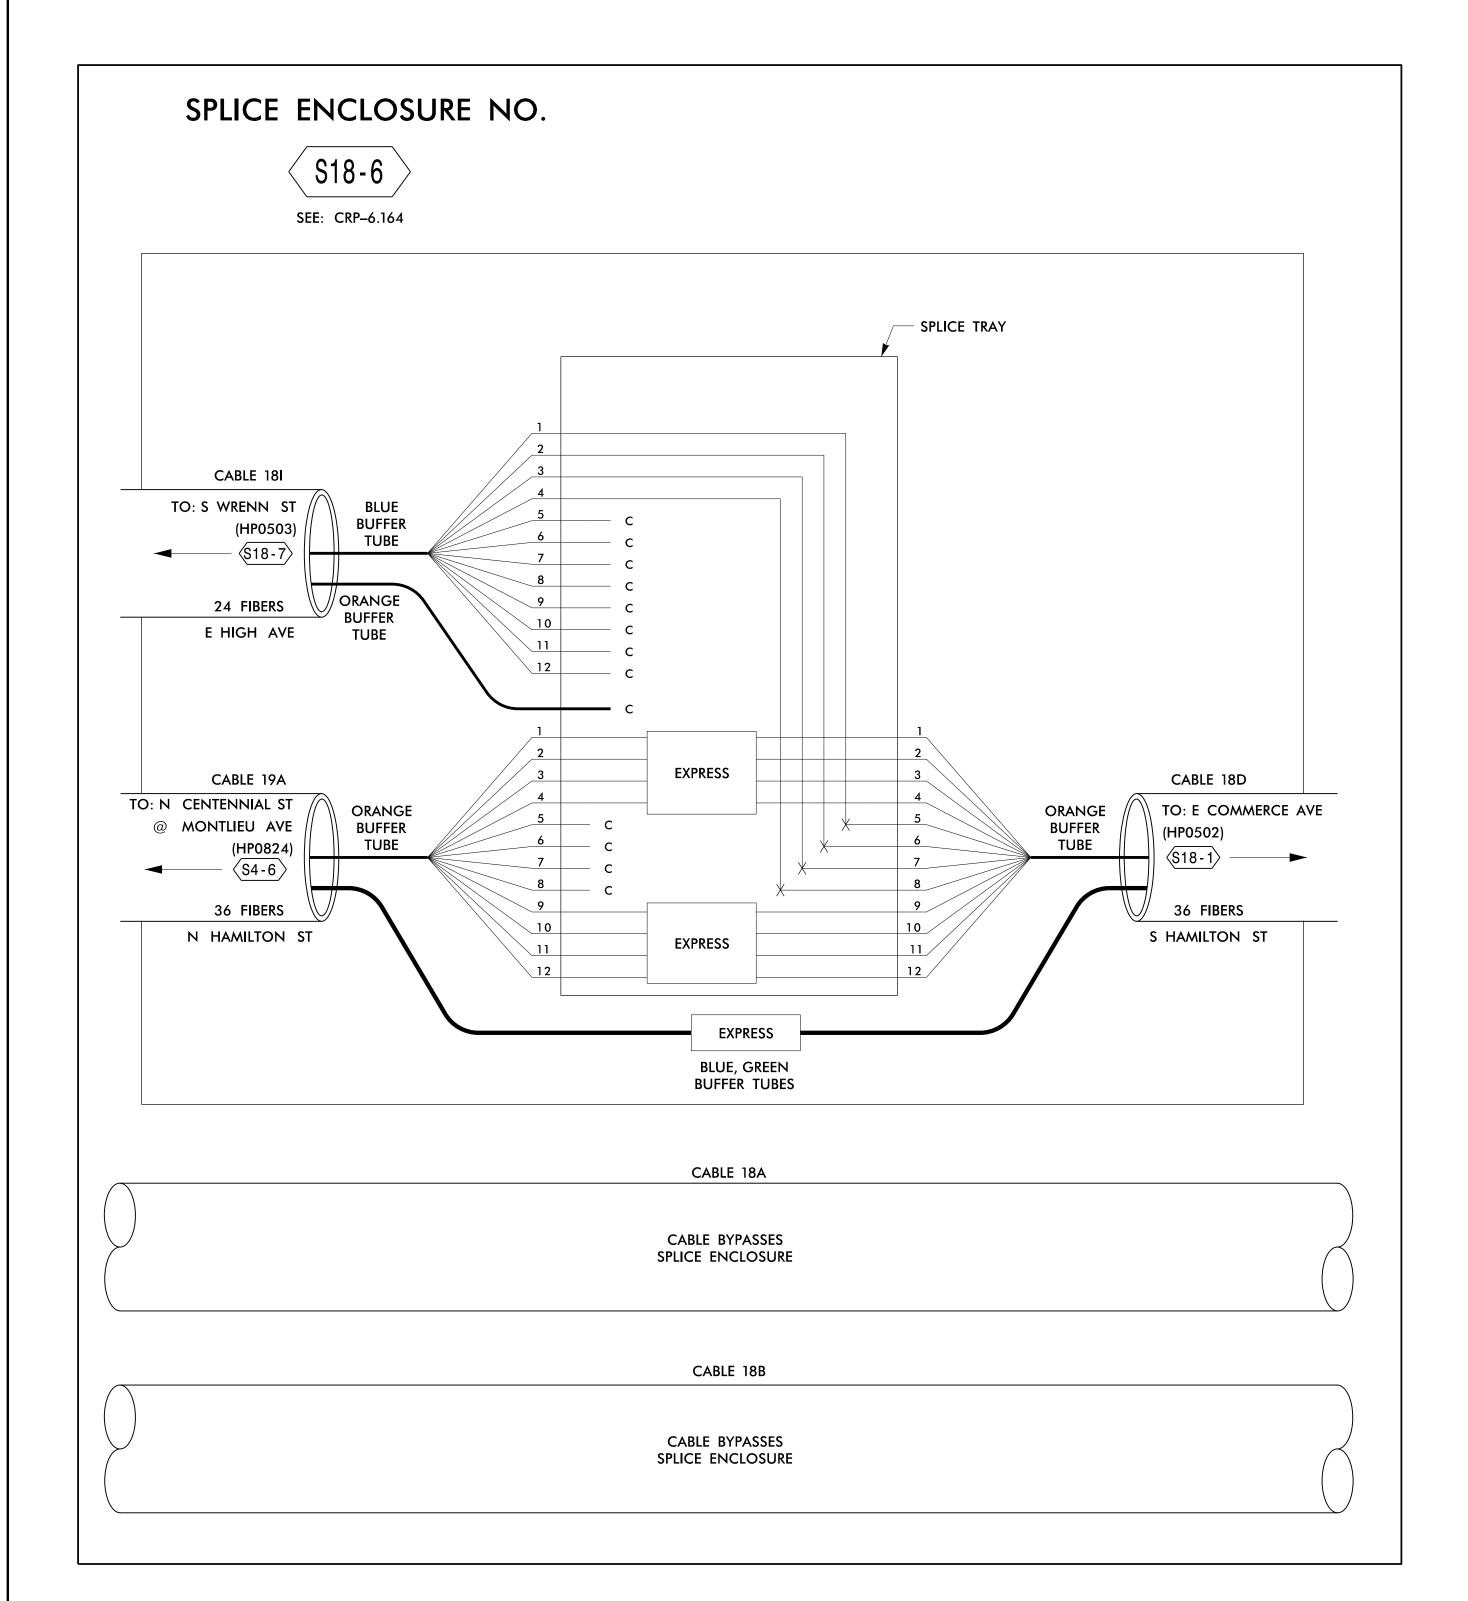

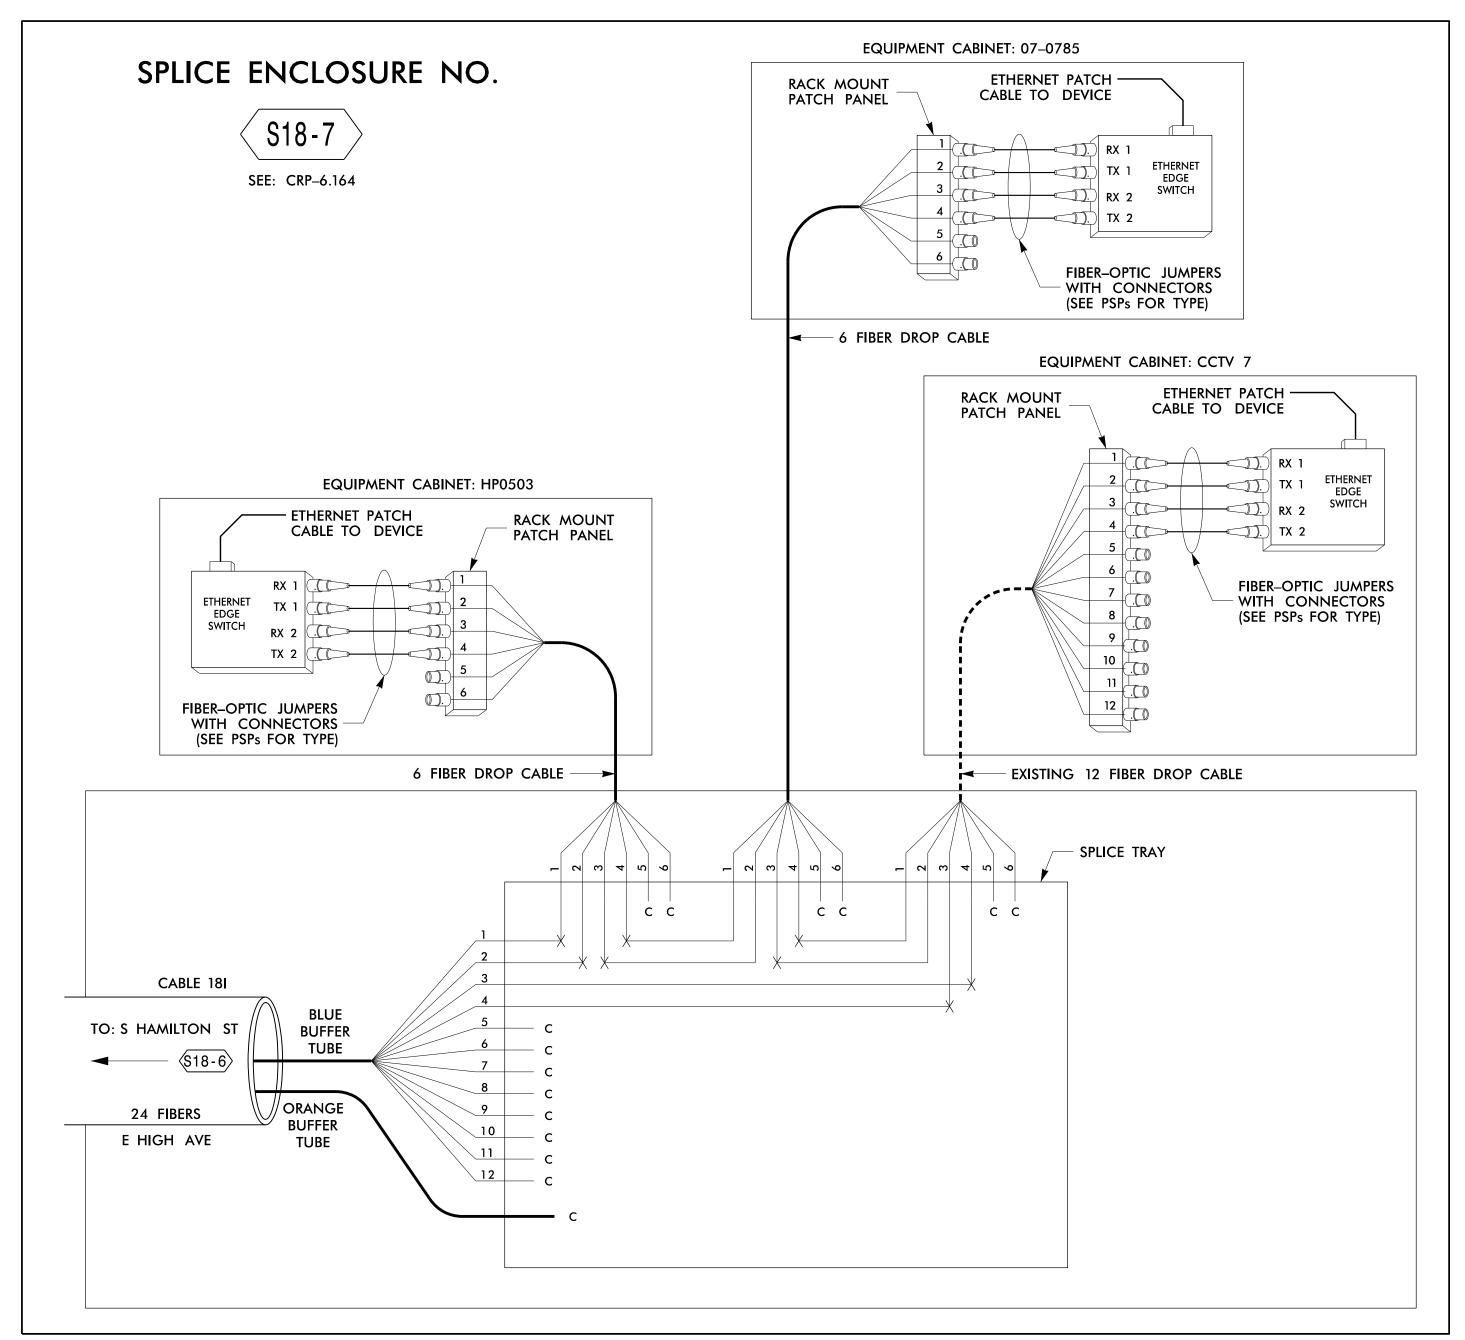

## ATKINS 1616 EAST MILLBROOK ROAD, SUITE 310 RALEIGH, NORTH CAROLINA 27609 (919) 876-6888 NCBEES #F-0326

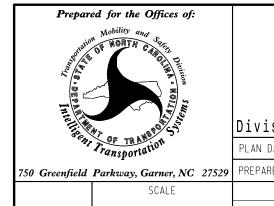

High Point Signal System Splicing Details

High Point Division 7 Guilford County June 2015 REVIEWED BY: HA Badgett BJ Slocum | REVIEWED BY: SG Haynie REVISIONS INIT. DATE

SEAL 6/8/2015 CADD Filename: SpliceDetail-78.dgn

COLOR CODE TIA⁄EIA 598-B (1) BLUE (2) ORANGE (3) GREEN (4) BROWN (5) SLATE

(6) WHITE

(8) BLACK (9) YELLOW (10) VIOLET BUFFER SPLICE = SPLICE ALL FIBERS IN BUFFER (11) ROSE

(12) AQUA

**LEGEND** X = FUSION SPLICE INDIVIDUAL FIBERC = CAP AND SEALEXPRESS = EXPRESS ENTIRE BUFFER TUBE /FIBERS

THROUGH WITHOUT CUTTING

TUBE COLOR TO COLOR

1. UNUSED FIBERS LEFT COILED AND STORED IN SPLICE TRAY 2. UNUSED BUFFER TUBES LEFT COILED AND STORED IN SPLICE ENCLOSURE

3. EDGE SWITCH CONFIGURATIONS ARE GENERIC.
CONTRACTOR IS RESPONSIBLE FOR DETERMINING/ENSURING THE PROPER TERMINATIONS.

**NOTES**