


SPLICE ENCLOSURE NO.

S HP-2
SEE: ITS-5.23

Signal Shop

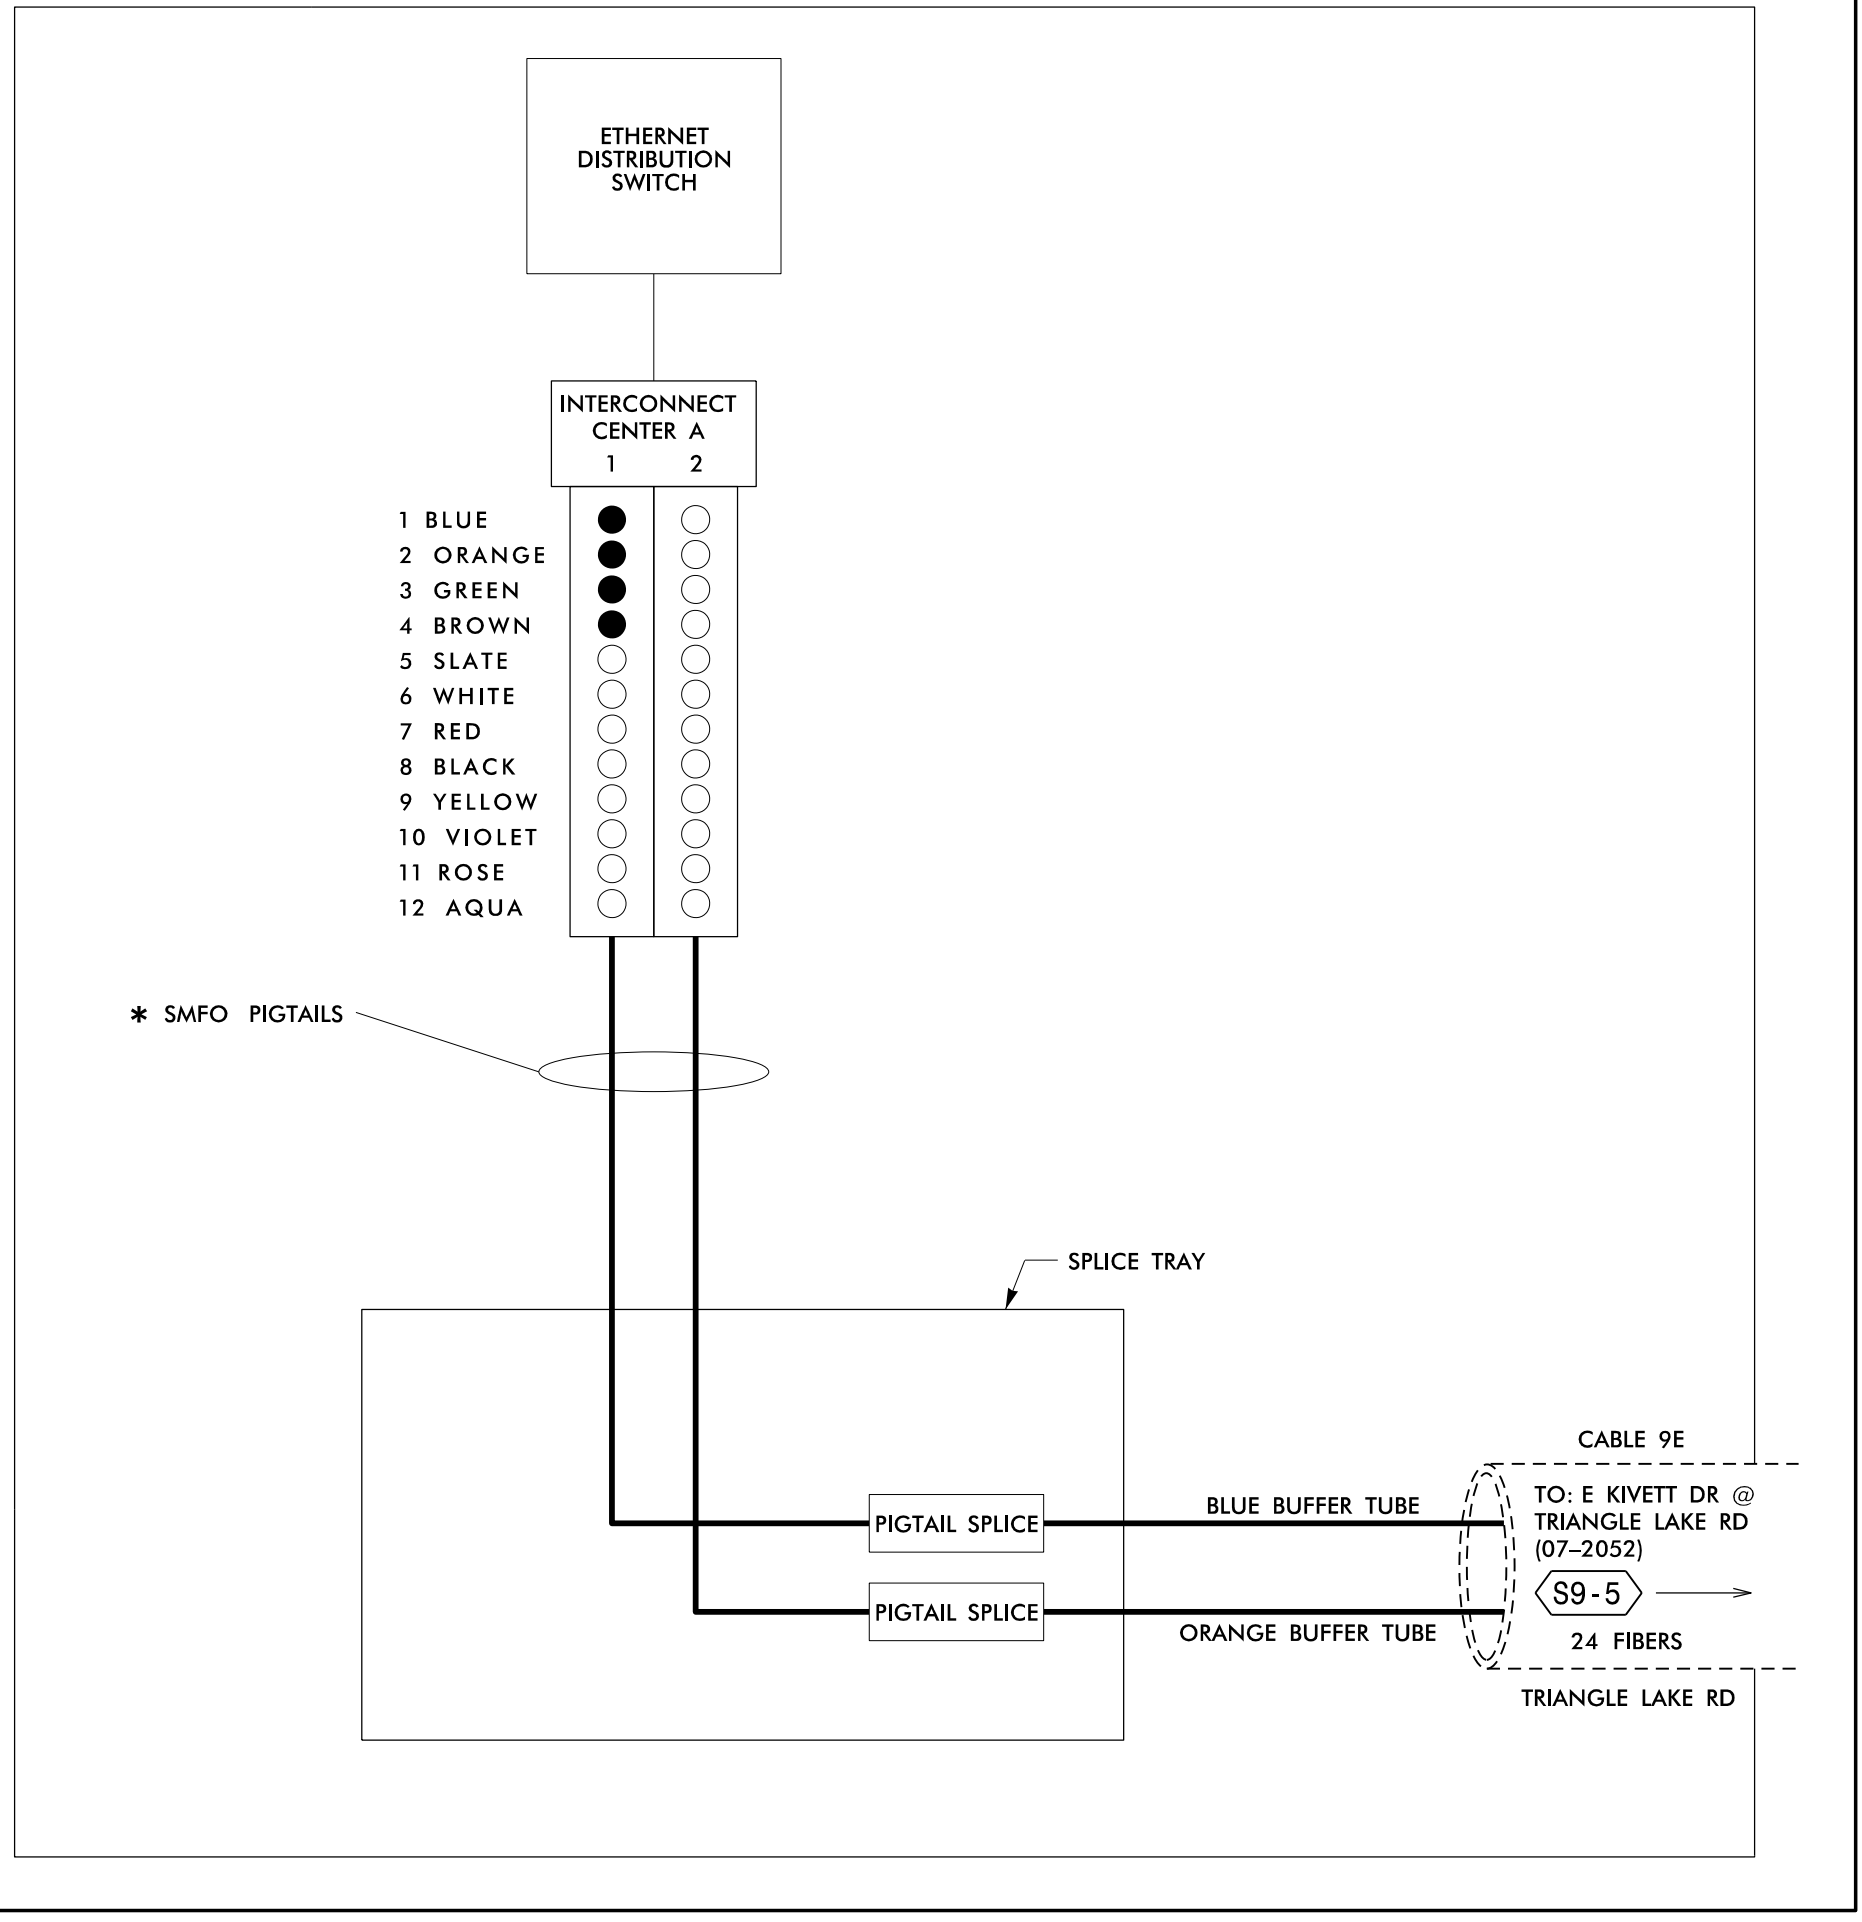

INTERCONNECT CENTER A (CABLE 9E)

- SLOT 1 (BLUE BUFFER TUBE)**
- 1 BLUE RING 23 RX
 - 2 ORANGE RING 23 TX
 - 3 GREEN RING 23* TX
 - 4 BROWN RING 23* RX
 - 5 SLATE DARK
 - 6 WHITE DARK
 - 7 RED DARK
 - 8 BLACK DARK
 - 9 YELLOW DARK
 - 10 VIOLET DARK
 - 11 ROSE DARK
 - 12 AQUA DARK

- SLOT 2 (ORANGE BUFFER TUBE)**
- 1 BLUE DARK
 - 2 ORANGE DARK
 - 3 GREEN DARK
 - 4 BROWN DARK
 - 5 SLATE DARK
 - 6 WHITE DARK
 - 7 RED DARK
 - 8 BLACK DARK
 - 9 YELLOW DARK
 - 10 VIOLET DARK
 - 11 ROSE DARK
 - 12 AQUA DARK

* SMFO PIGTAILS TO BE SPliced TO BUFFER TUBES COLOR TO COLOR.

08-JUN-2015 09:21 T:\projects\104115\ANDOT\100037777 - High Point Sig Sys\Comms and ITS\Fiber Splicing\SplicingDetail-88.dgn SLOC3653 AT LUS291201

COLOR CODE		LEGEND	
TABLE	598-B		
(1) BLUE	(7) RED	X = FUSION SPlice INDIVIDUAL FIBER	
(2) ORANGE	(8) BLACK	C = CAP AND SEAL	
(3) GREEN	(9) YELLOW	EXPRESS = EXPRESS ENTIRE BUFFER TUBE /FIBERS THROUGH WITHOUT CUTTING	
(4) BROWN	(10) VIOLET	BUFFER SPlice = SPlice ALL FIBERS IN BUFFER TUBE COLOR TO COLOR	
(5) SLATE	(11) ROSE		
(6) WHITE	(12) AQUA		

- NOTES**
- UNUSED FIBERS LEFT COILED AND STORED IN SPLICE TRAY
 - UNUSED BUFFER TUBES LEFT COILED AND STORED IN SPLICE ENCLOSURE
 - EDGE SWITCH CONFIGURATIONS ARE GENERIC. CONTRACTOR IS RESPONSIBLE FOR DETERMINING/ENSURING THE PROPER TERMINATIONS.

ATKINS 1616 EAST MILLBROOK ROAD, SUITE 310
RALEIGH, NORTH CAROLINA 27609
(919) 876-6888 NCBEES #F-0326

	High Point Signal System Splicing Details		SEAL 019962 HENRY W. BUDGETT ENGINEER
	Division 7 Guilford County High Point	PLAN DATE: June 2015 REVIEWED BY: HA Badgett	
750 Greenfield Parkway, Garner, NC 27529	SCALE: NTS	REVISIONS:	INIT. DATE:
DocuSigned by: <i>Ally Badgett</i> 6/8/2015			CAD0 Filename: SpliceDetail-88.dgn