

PROJECT REFERENCE NO. C-5558 FS 4.89

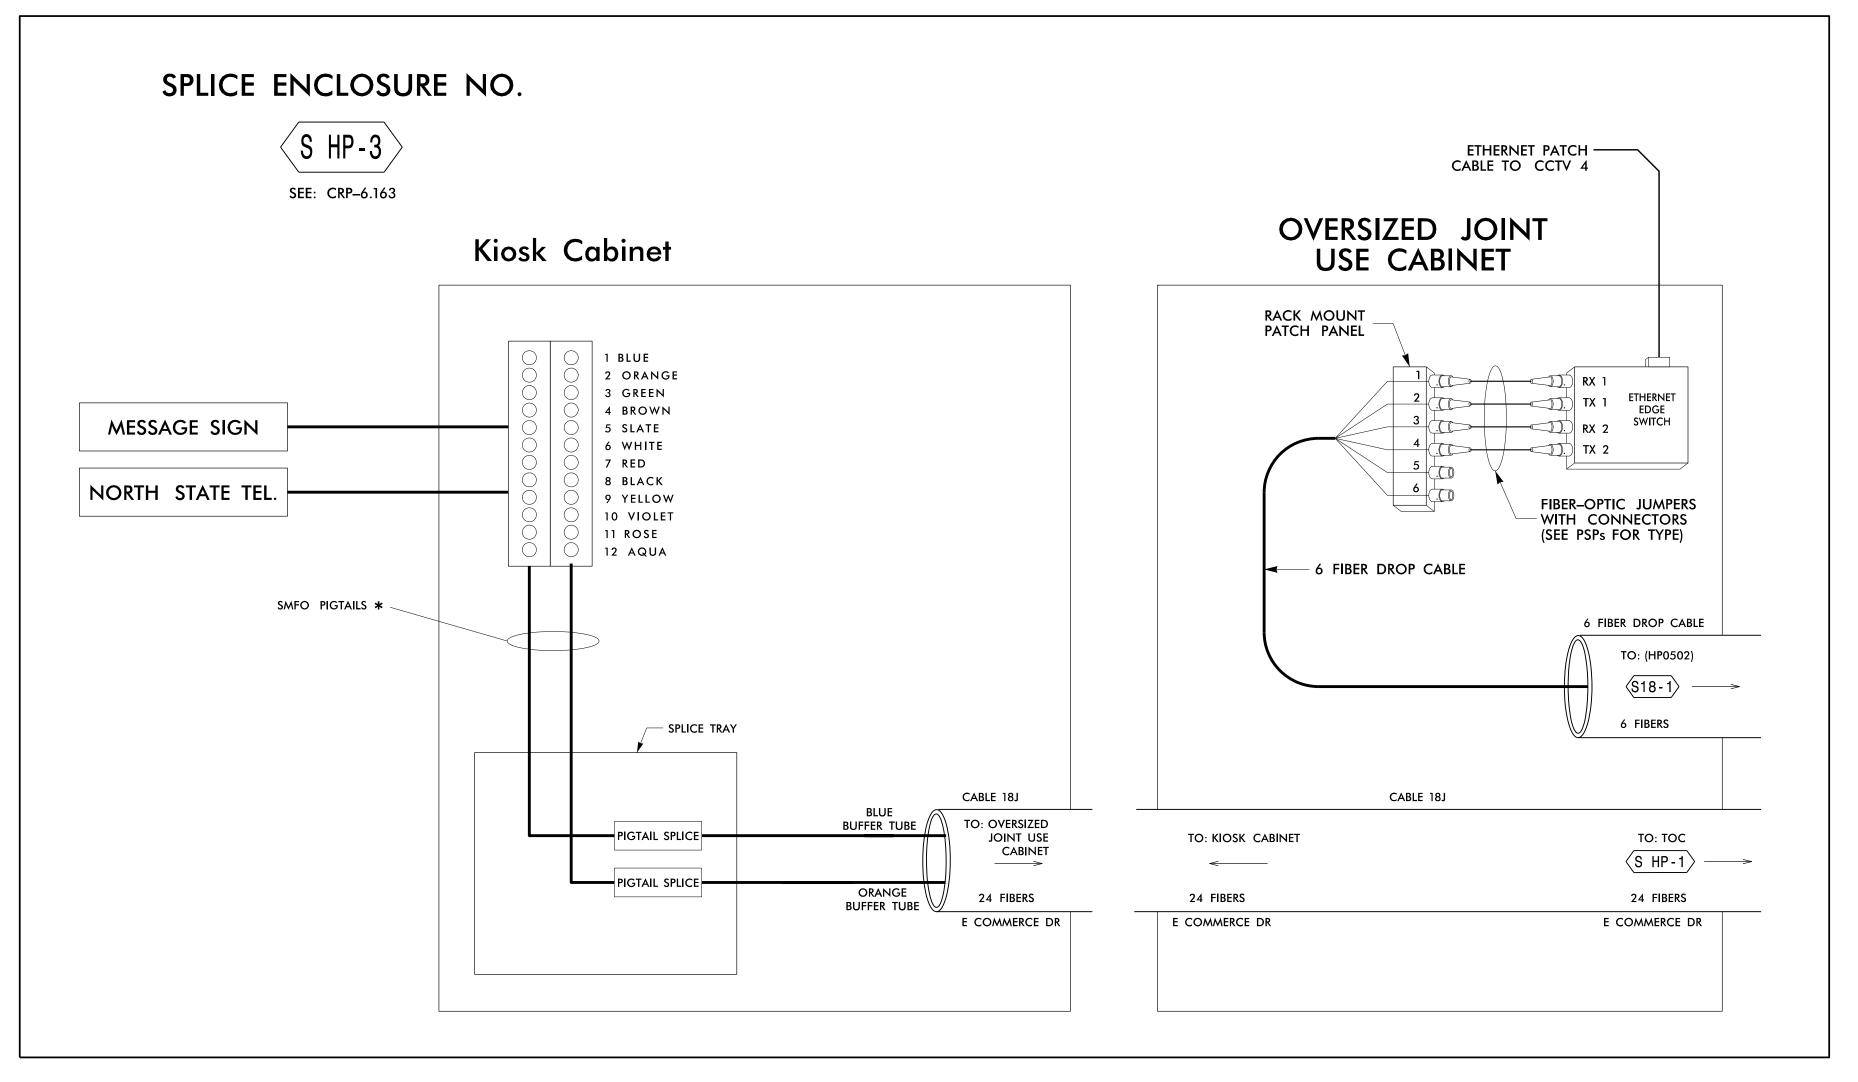

SMFO PIGTAILS TO BE SPLICED TO BUFFER TUBES COLOR TO COLOR.

ATKINS 1616 EAST MILLBROOK ROAD, SUITE 310 RALEIGH, NORTH CAROLINA 27609 (919) 876-6888 NCBEES #F-0326

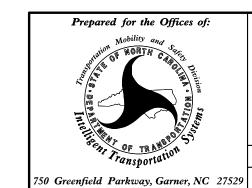

High Point Signal System Splicing Details

High Point Guilford County Division 7 June 2015 REVIEWED BY: HA Badgett BJ Slocum Reviewed By: SG Haynie REVISIONS INIT. DATE

SEAL 6/8/2015

CADD Filename: SpliceDetail-89.dgn

(5) SLATE

(6) WHITE

LEGEND

COLOR CODE TIA/EIA 598-B (2) ORANGE (8) BLACK (3) GREEN (4) BROWN (10) VIOLET

(12) AQUA

(9) YELLOW BUFFER SPLICE = SPLICE ALL FIBERS IN BUFFER (11) ROSE

X = FUSION SPLICE INDIVIDUAL FIBERC = CAP AND SEAL

TUBE COLOR TO COLOR

THROUGH WITHOUT CUTTING

EXPRESS = EXPRESS ENTIRE BUFFER TUBE /FIBERS

1. UNUSED FIBERS LEFT COILED AND STORED IN SPLICE TRAY 2. UNUSED BUFFER TUBES LEFT COILED AND STORED IN SPLICE ENCLOSURE

NOTES

3. EDGE SWITCH CONFIGURATIONS ARE GENERIC.
CONTRACTOR IS RESPONSIBLE FOR DETERMINING/ENSURING THE PROPER TERMINATIONS.