
## CULVERT CONSTRUCTION SEQUENCE STA. 15

- 2. REMOVE EXISTING BRIDGE.

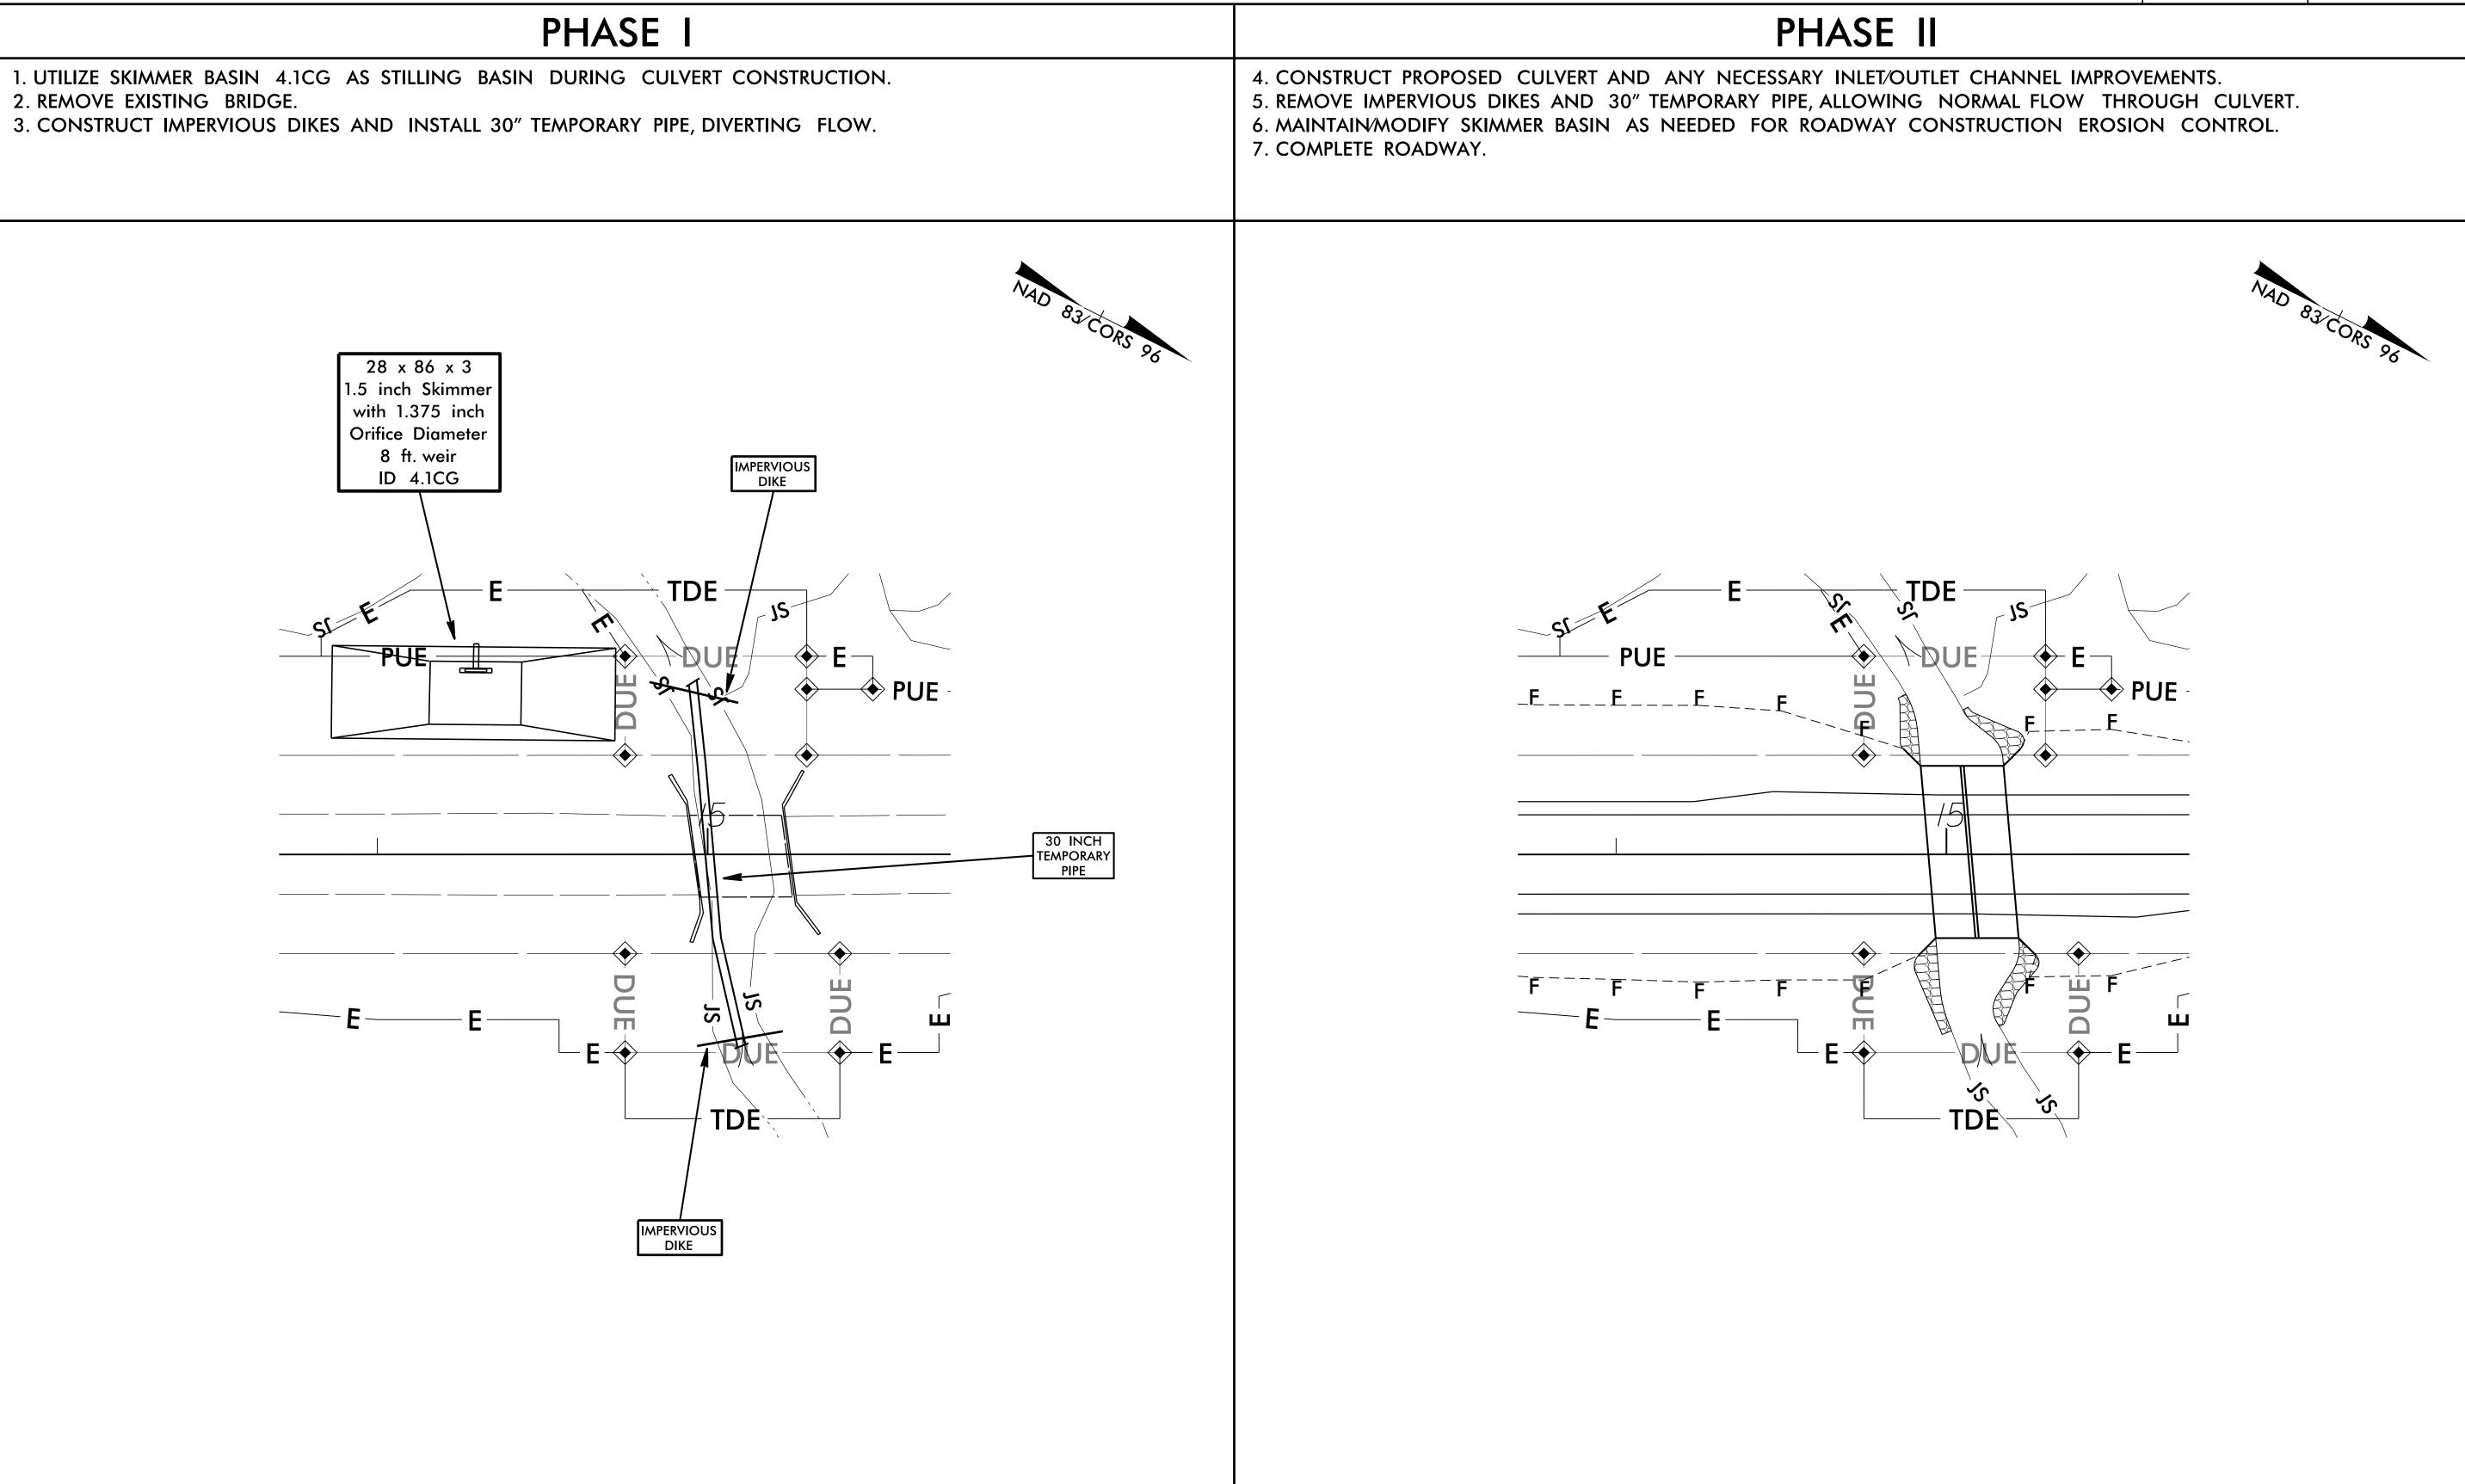

	-	project reference no. <u>B-4780</u> rw sheet no	SHEET NO. EC-5/CONST.4
+07	<b>L</b>	ROADWAY DESIGN ENGINEER	HYDRAULICS ENGINEER