
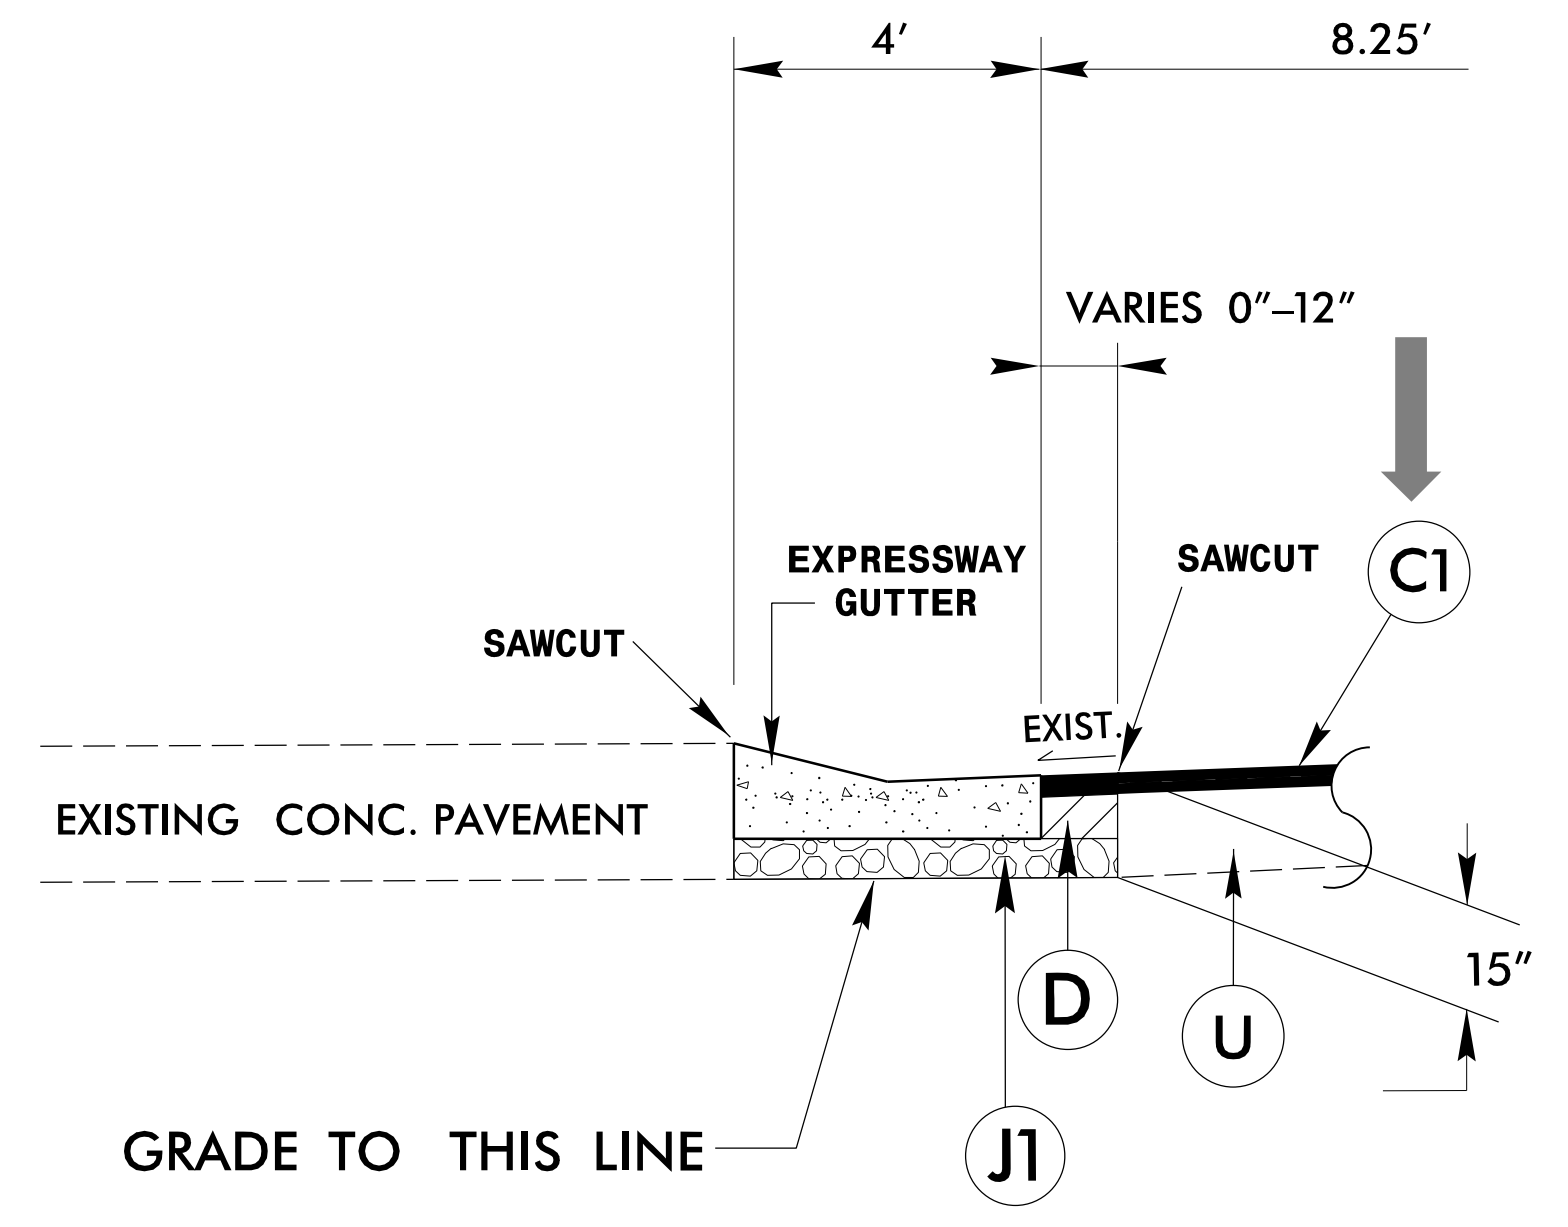
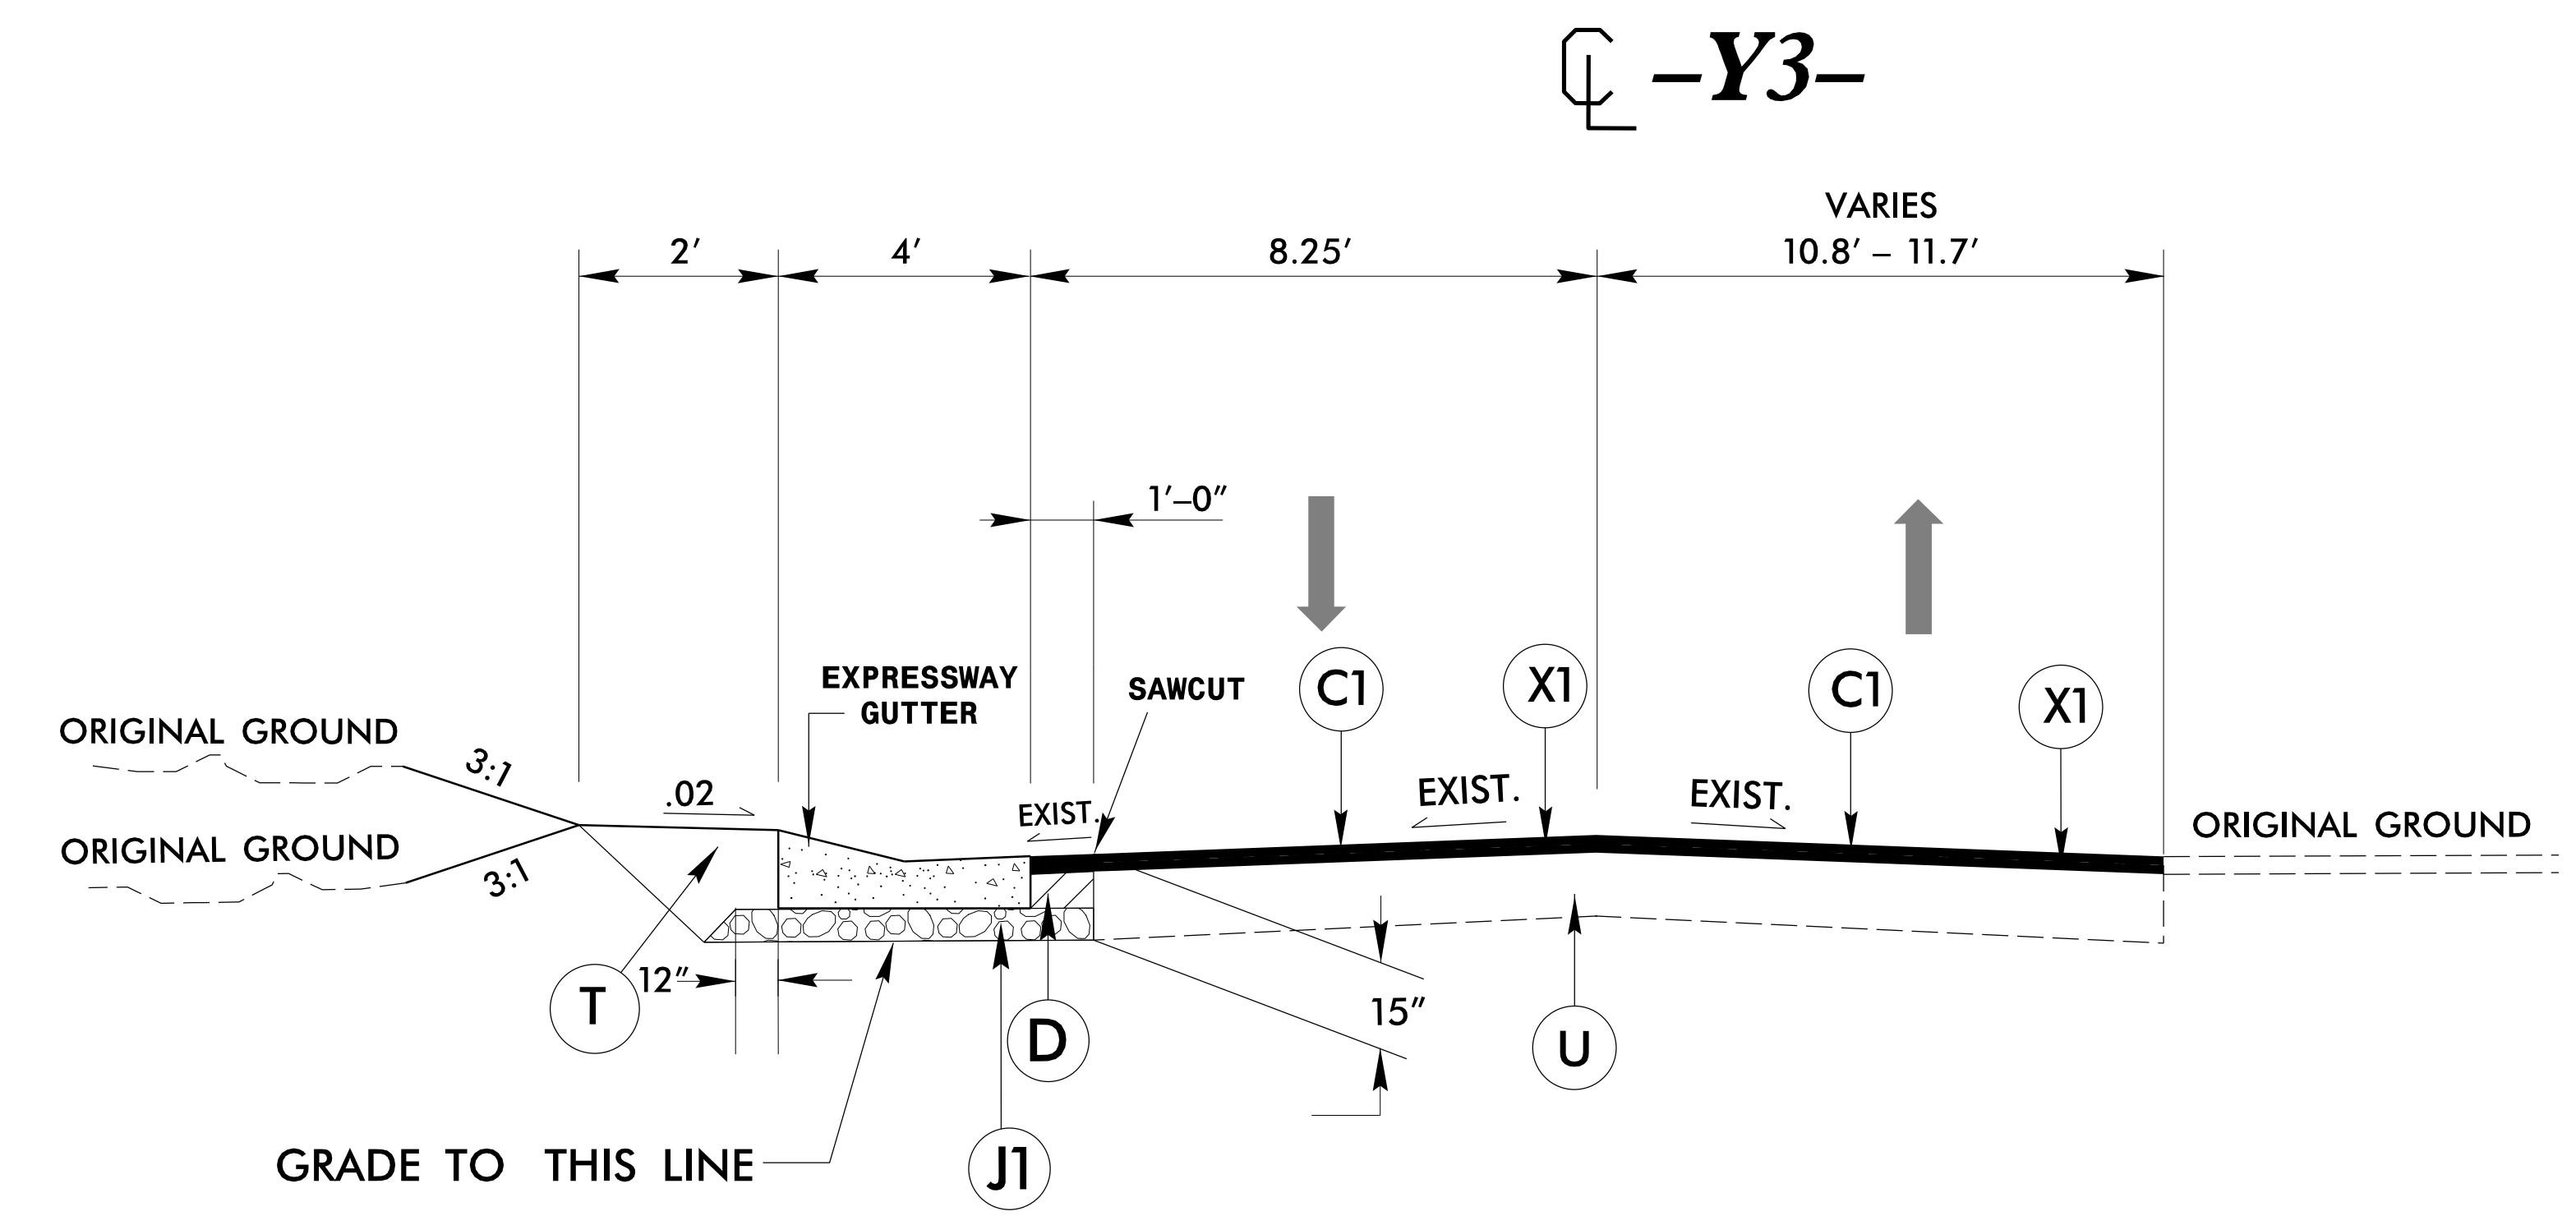
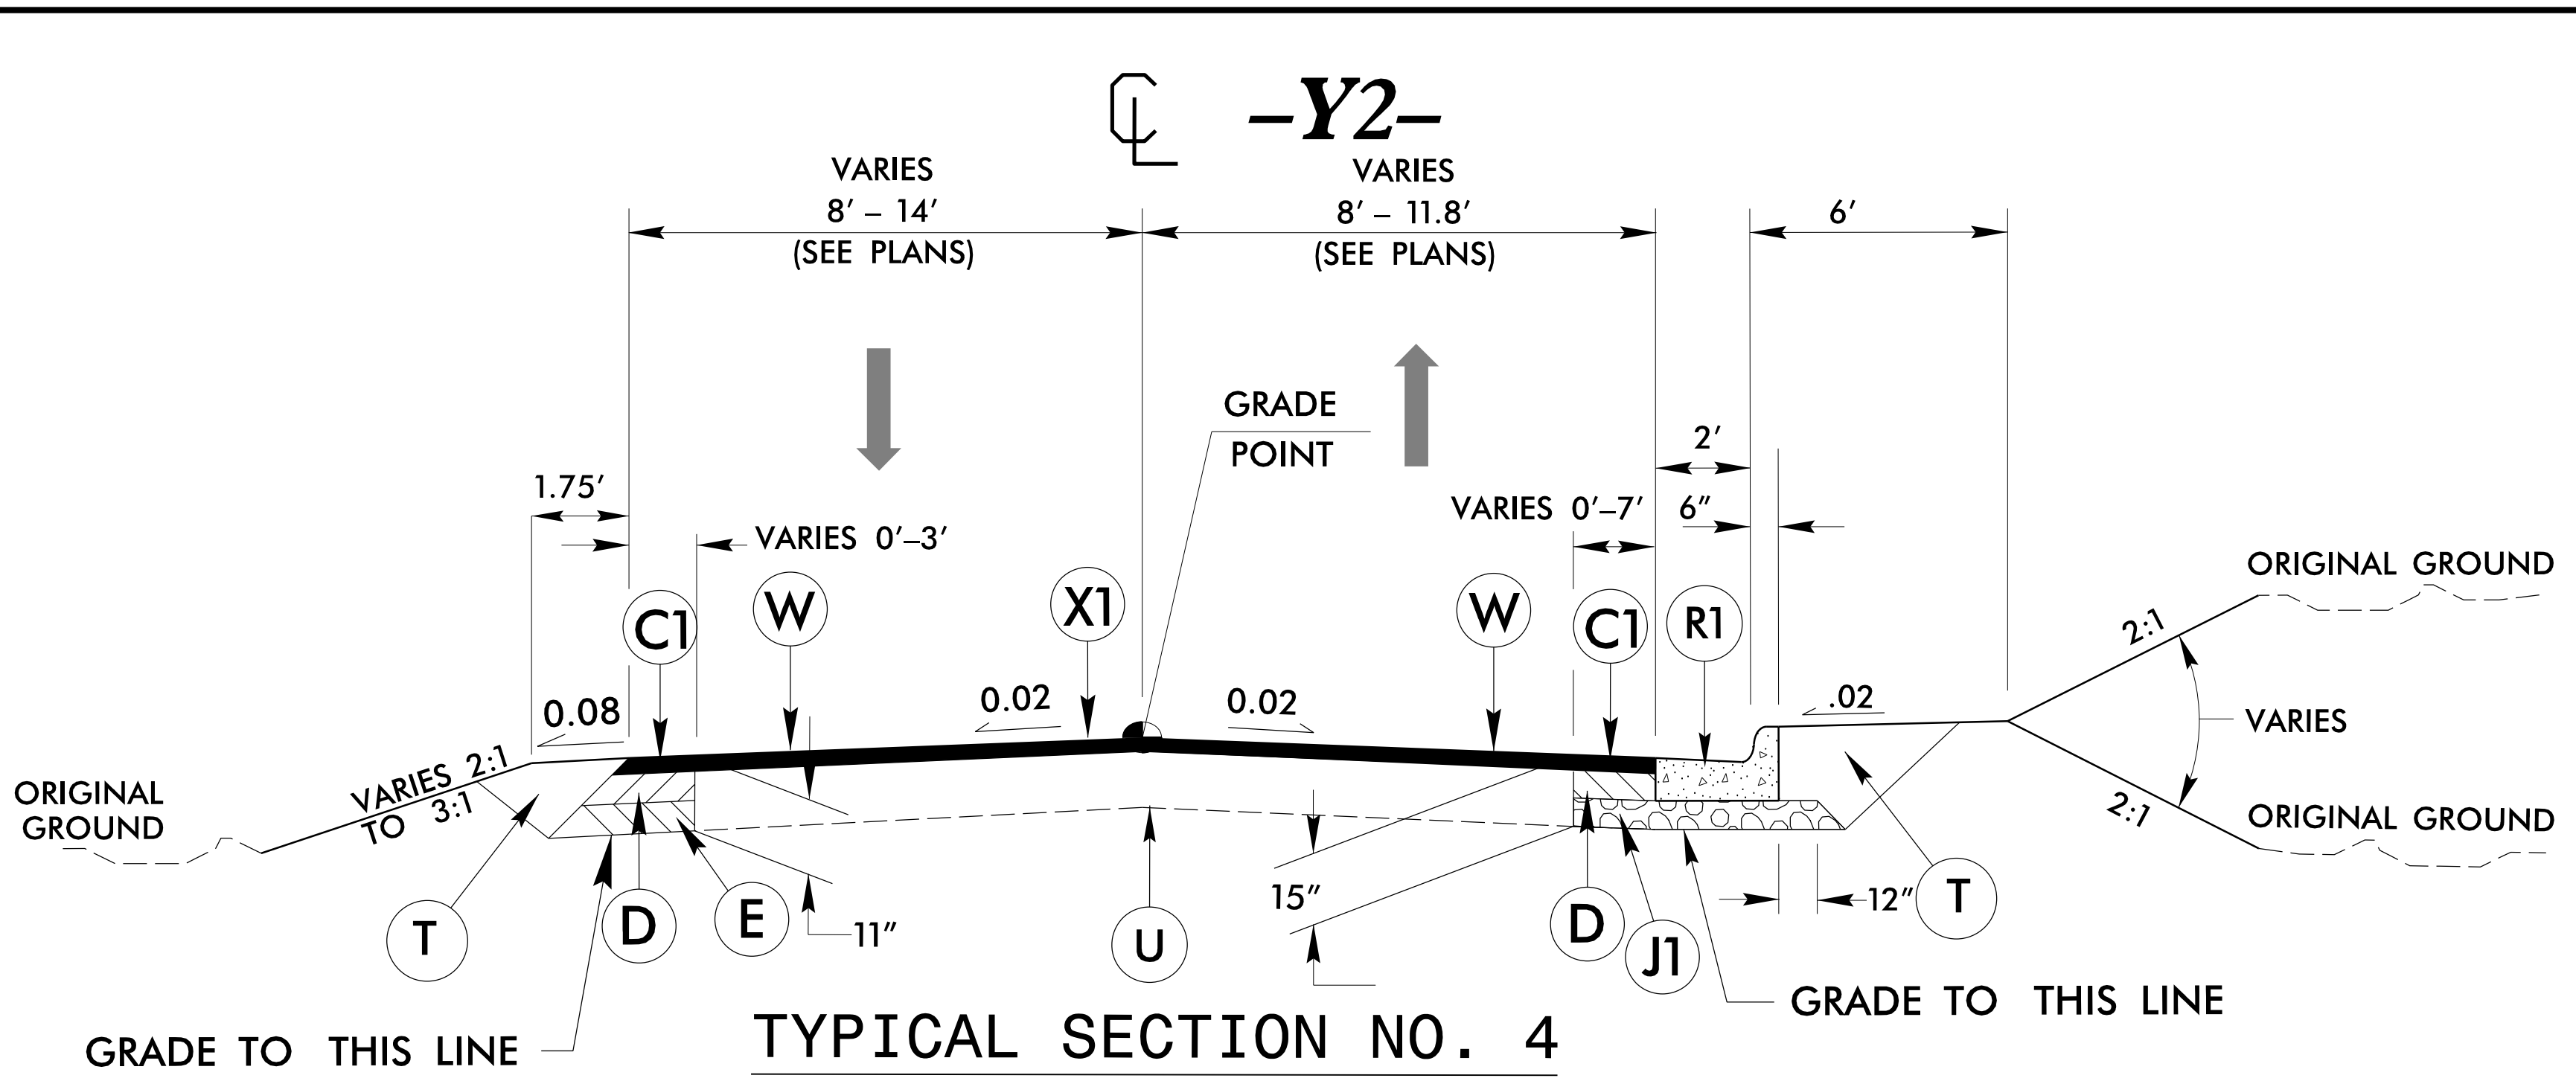
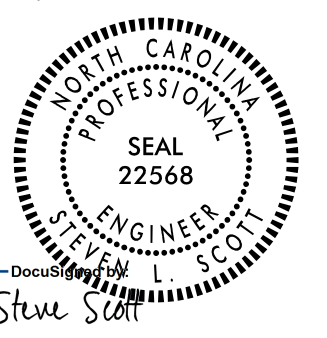



5/14/15

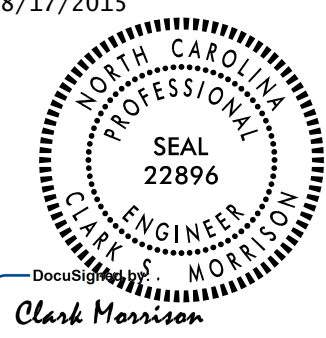

PROJECT REFERENCE NO. <i>U-5104</i>	SHEET NO. <i>2A-5</i>
RW SHEET NO.	
ROADWAY DESIGN ENGINEER 8/14/2015 	PAVEMENT ENGINEER 8/17/2015 
 <b>SEPI</b> ENGINEERING & CONSTRUCTION 1025 Wade Avenue Raleigh, NC 27605 Tel: 919-789-9977 Fax: 919-789-9591 License: C-2197	

C1	3" S9.5B
C2	VAR. S9.5B
D	4" I19.0B
D1	VAR. I19.0B
E	4" B25.0B
E1	VAR. B25.0B
J1	8" ABC
R1	2'-6" C & G
S	4" SIDEWALK
T	EARTH MATERIAL
U	EXIST PAVEMENT
X1	VAR MILLING, 0-4"
X2	4" MILLING
W	WEDGING

NOTE: PAVEMENT EDGE SLOPES ARE 1:1 UNLESS SHOWN OTHERWISE

NOT TO SCALE

8/12/2015 P:\o\j\5104\_R\DY\_TYP.dgn