


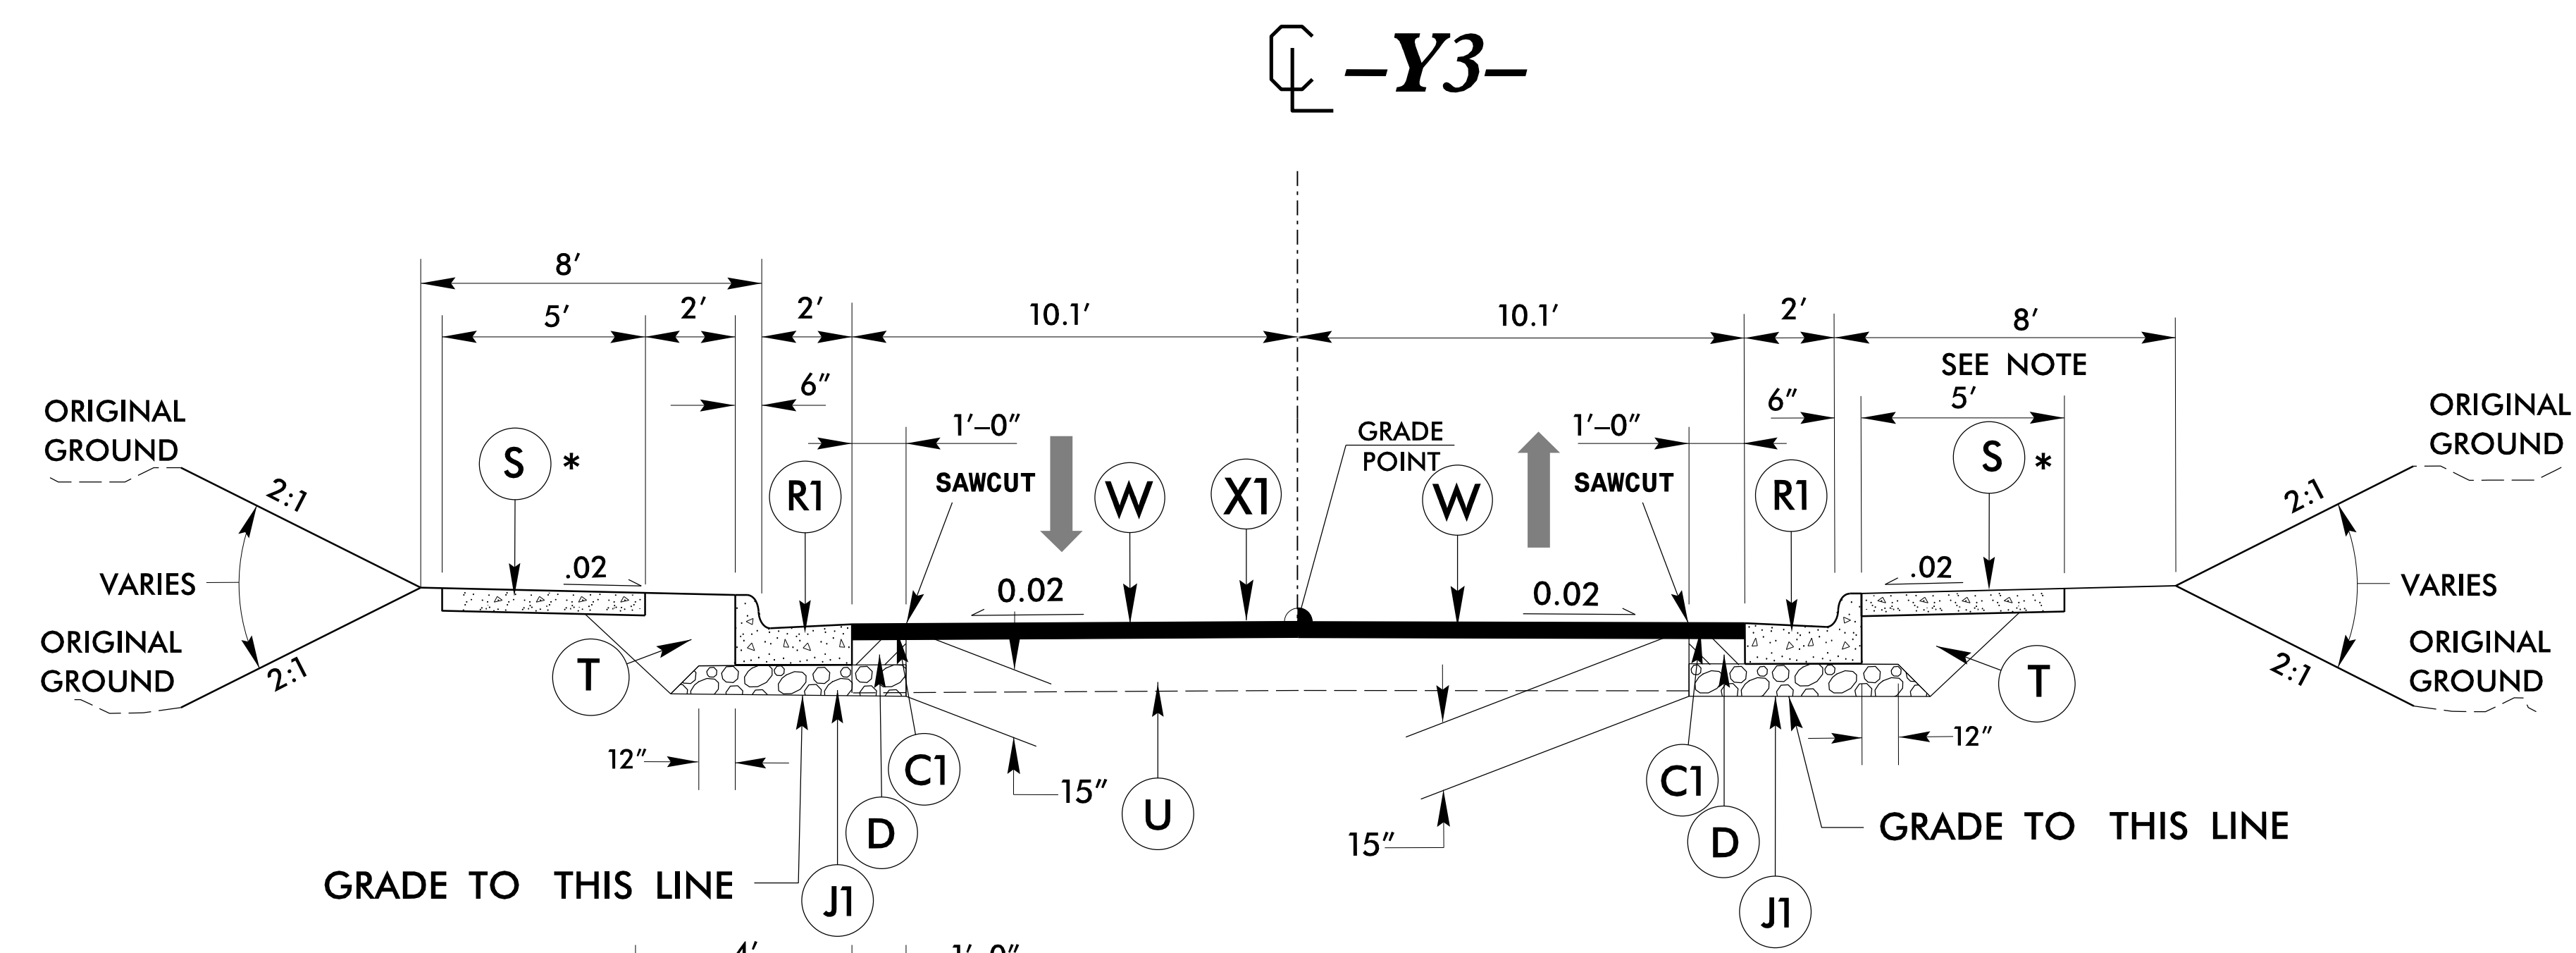
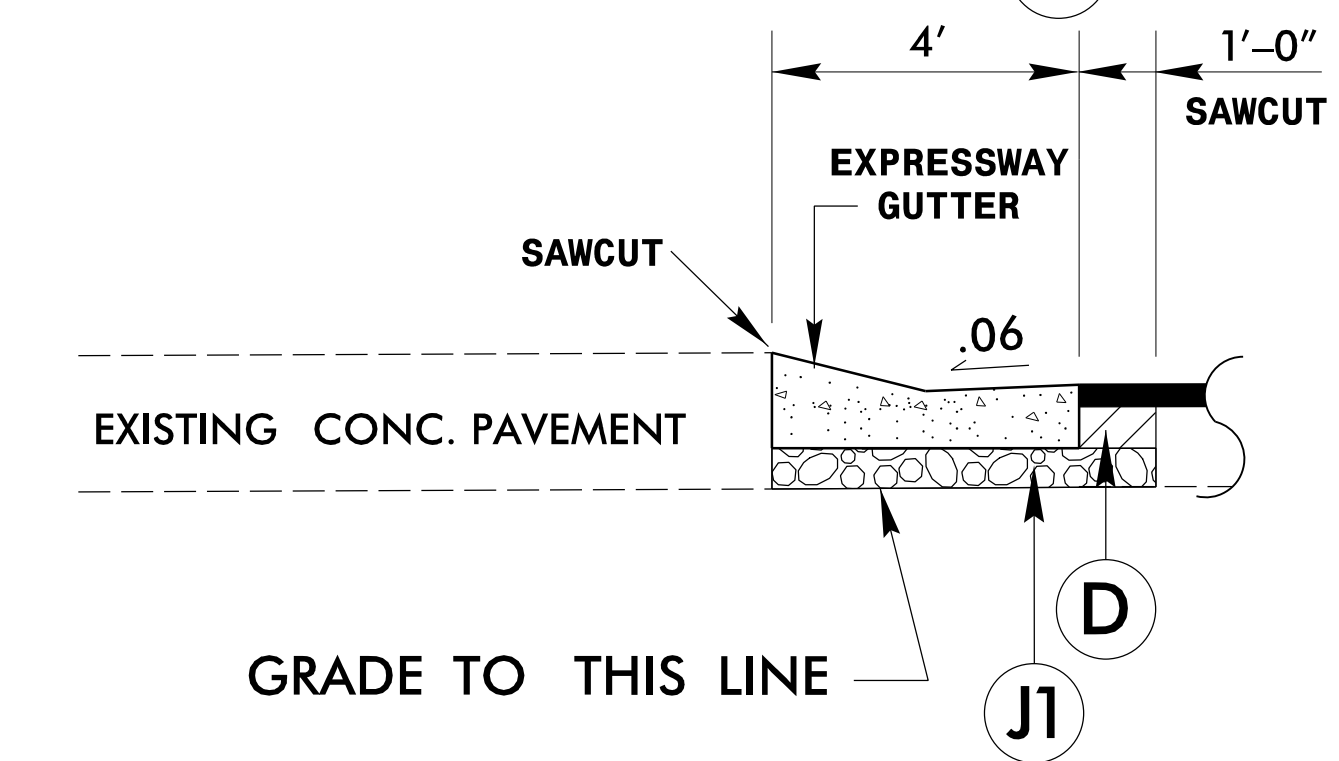


5/14/14/99


PROJECT REFERENCE NO. U-5104	SHEET NO. 2A-6
RW SHEET NO.	
ROADWAY DESIGN ENGINEER 8/14/2015 	PAVEMENT ENGINEER 8/17/2015 
 1025 Wade Avenue Raleigh, NC 27605 Tel: 919-789-9977 Fax: 919-789-9591 License: C-2197	



**TYPICAL SECTION NO. 6**  
-Y3- STA. 11+59.38 TO 12+50.00



**PARTIAL SECTION NO. 6A**  
-Y3- STA. 10+60.32 TO 10+65.73

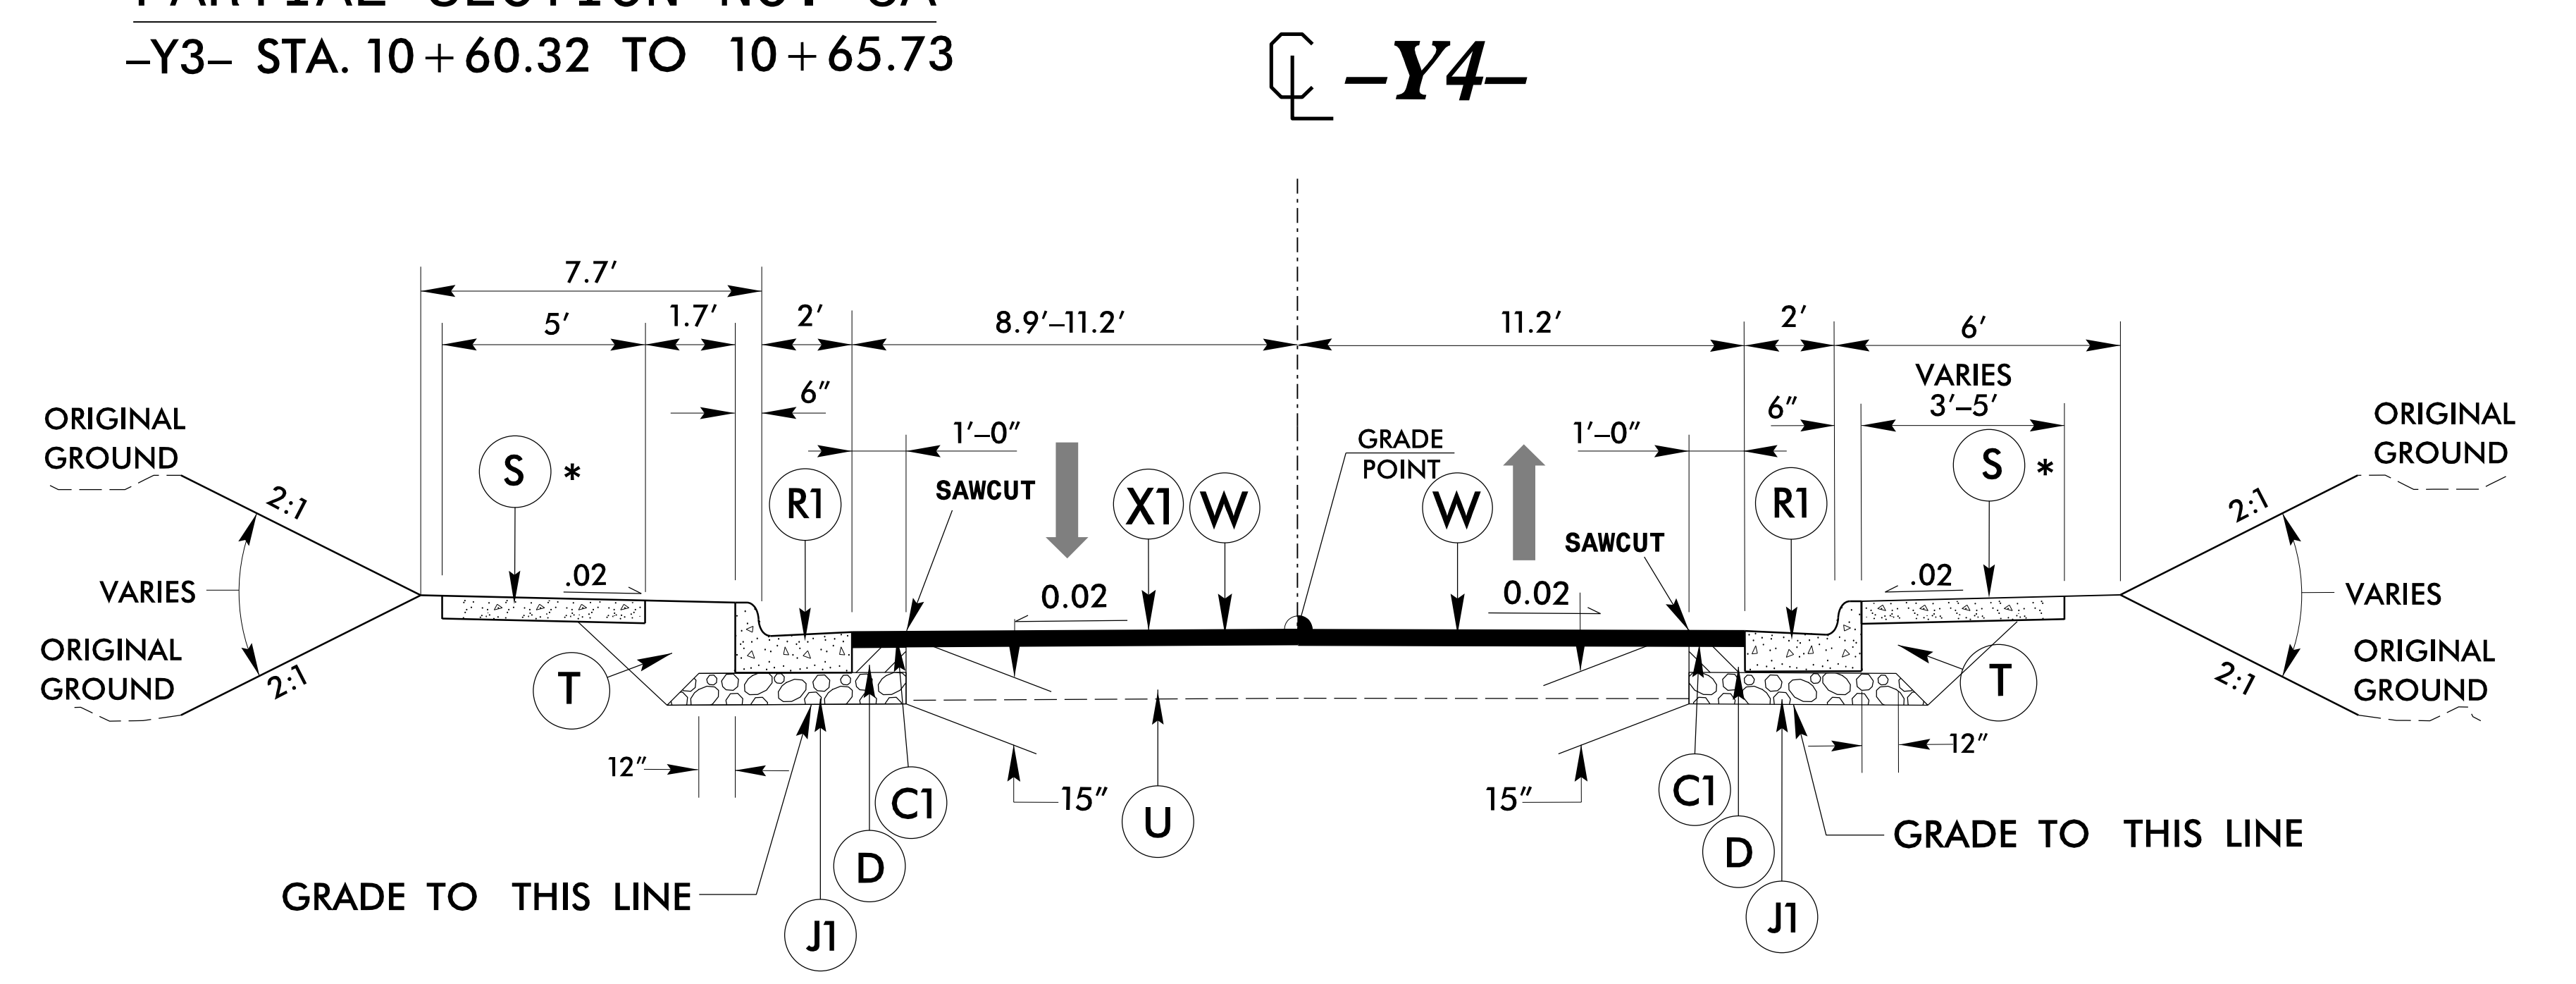

**TYPICAL SECTION NO. 7**  
-Y4- STA. 11+87.85 TO 12+28.09

C1	3" S9.5B
C2	VAR. S9.5B
D	4" I19.0B
D1	VAR. I19.0B
E	4" B25.0B
E1	VAR. B25.0B
J1	8" ABC
R1	2'-6" C & G
S	4" SIDEWALK
T	EARTH MATERIAL
U	EXIST PAVEMENT
X1	VAR MILLING, 0-4"
X2	4" MILLING
W	WEDGING

\* REFER TO THE ROADWAY PLAN SHEETS FOR STATION APPLICATION OF PROPOSED SIDEWALK

NOT TO SCALE

8/12/2015 P:\o\j\5104\_RDY\_TYP.dgn