

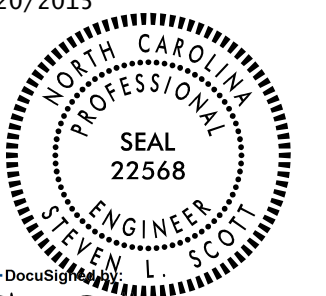




8/17/09

INTERSECTION DETAIL SHEET

PROJECT REFERENCE NO. U-5104	SHEET NO. 2B-2
RW SHEET NO.	
ROADWAY DESIGN ENGINEER 8/20/2015	HYDRAULICS ENGINEER
 Steven L. Scott PROFESSIONAL ENGINEER	

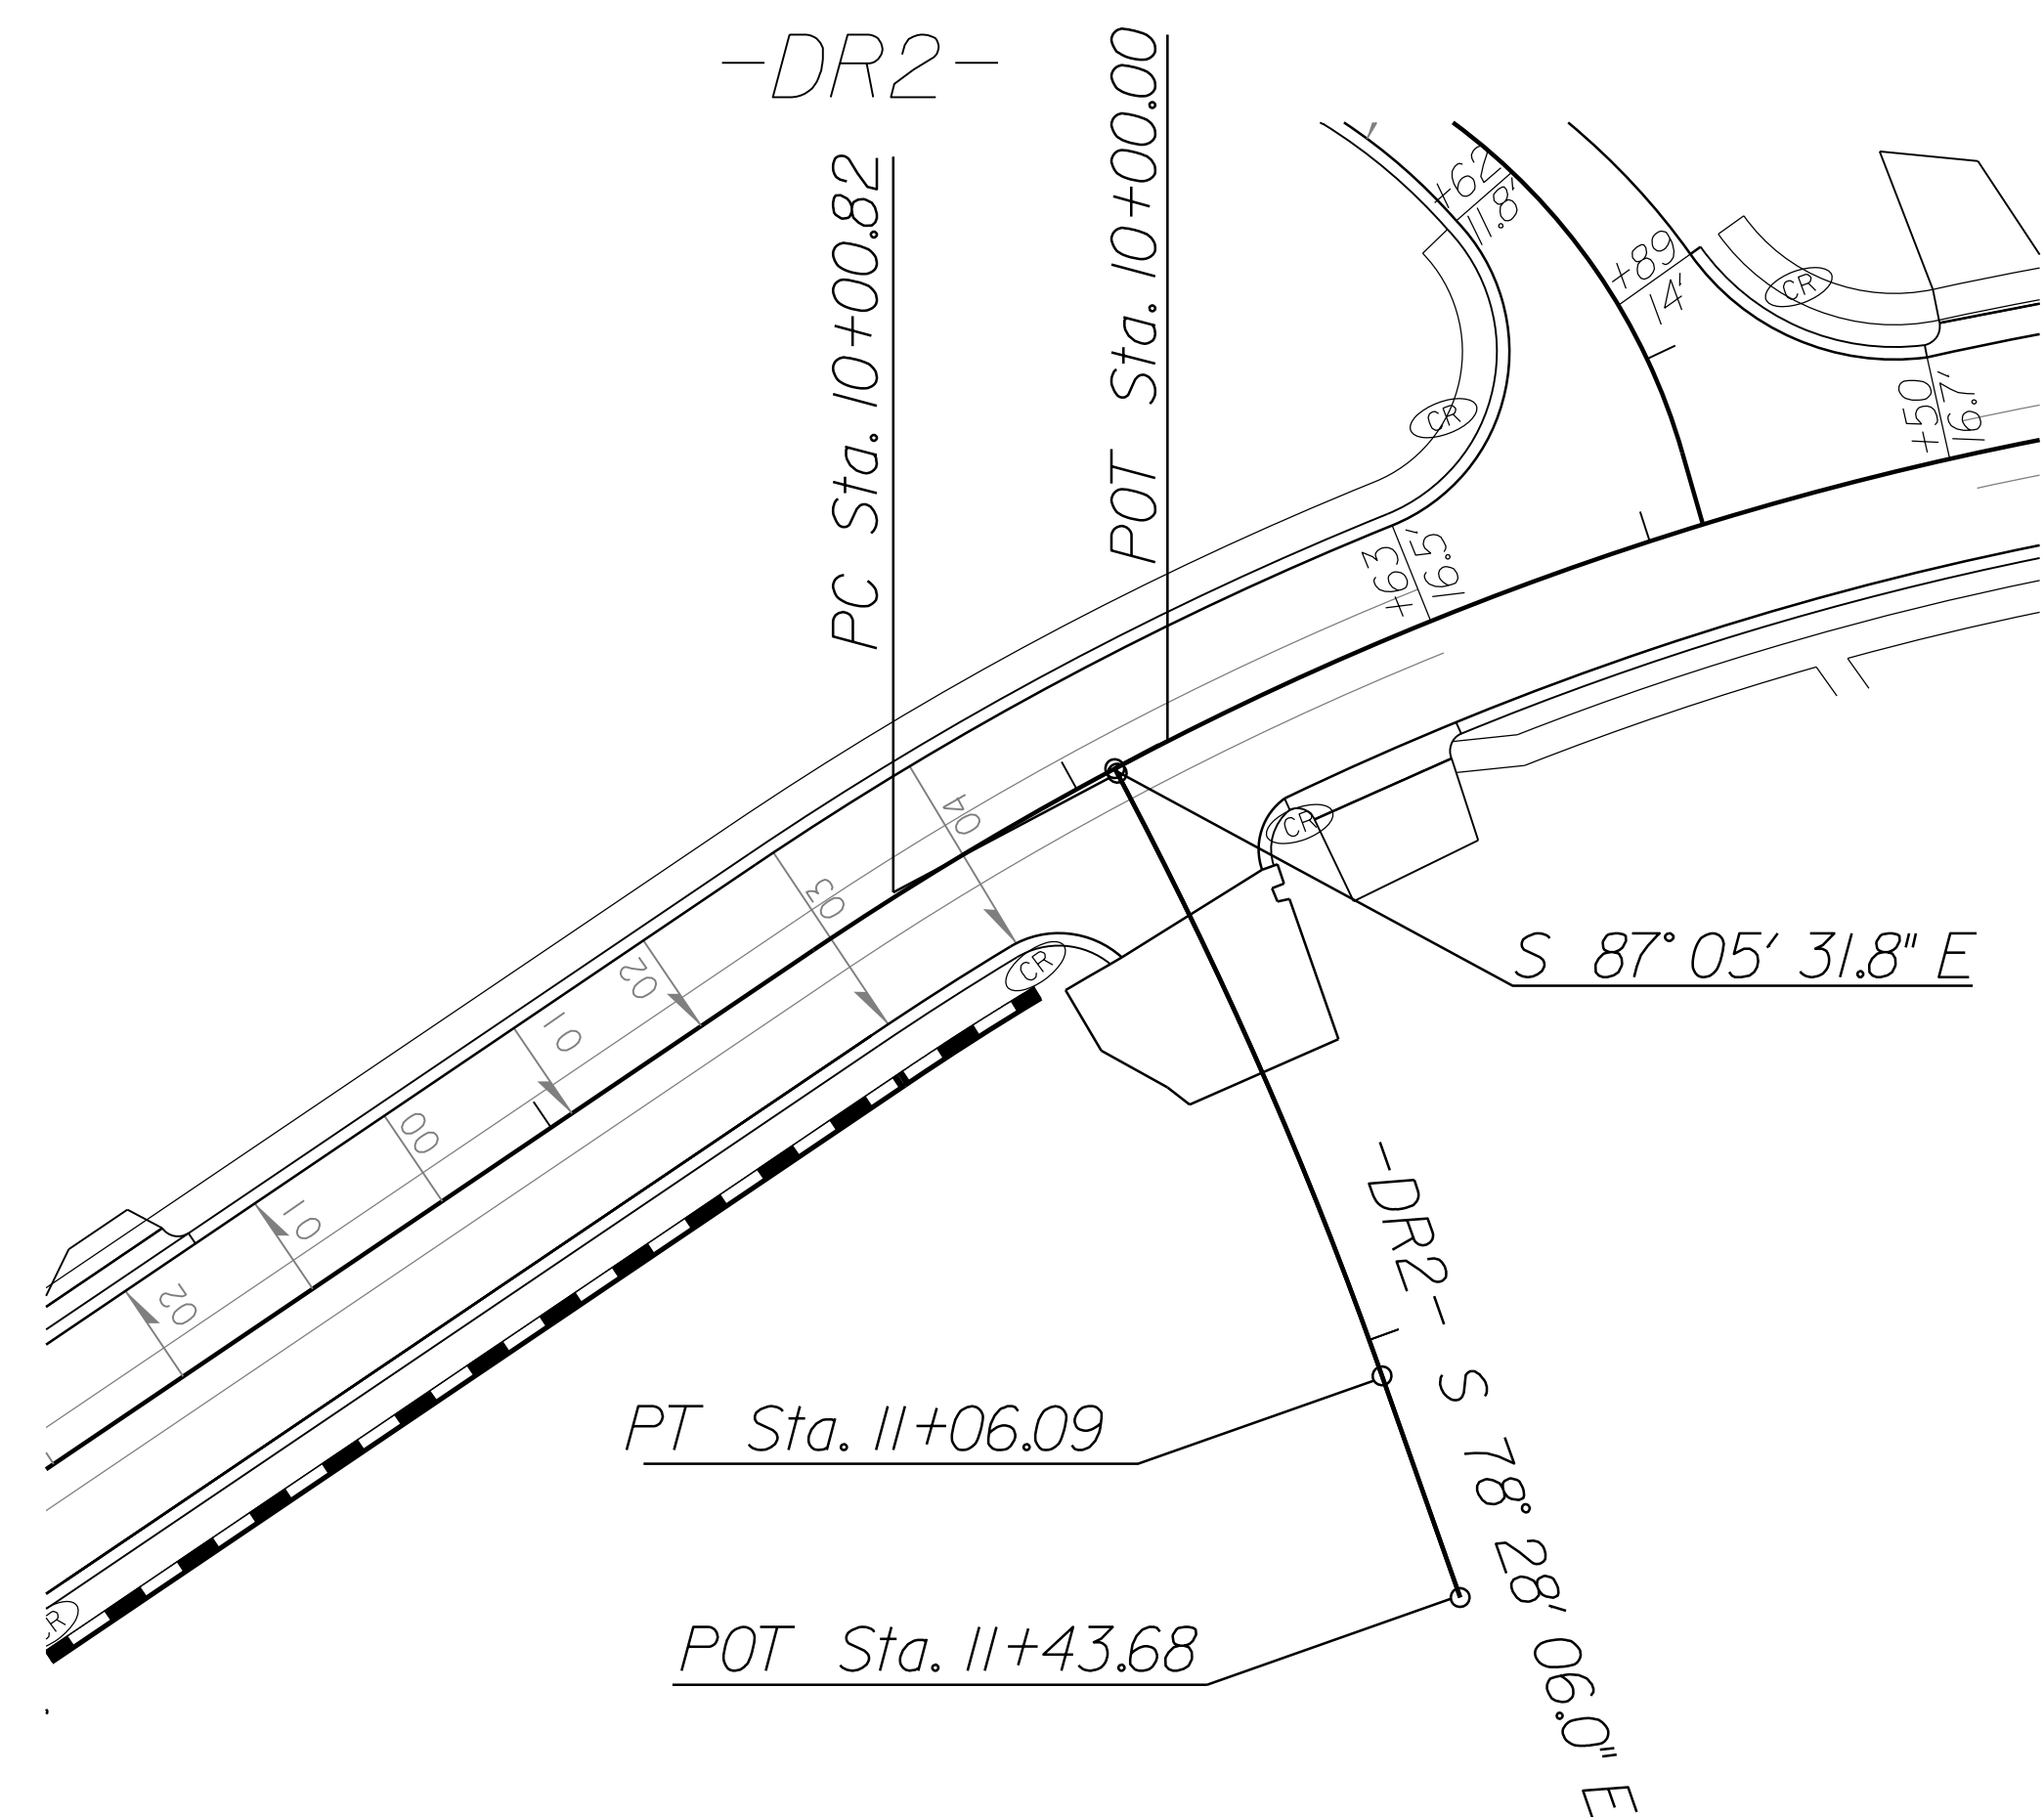

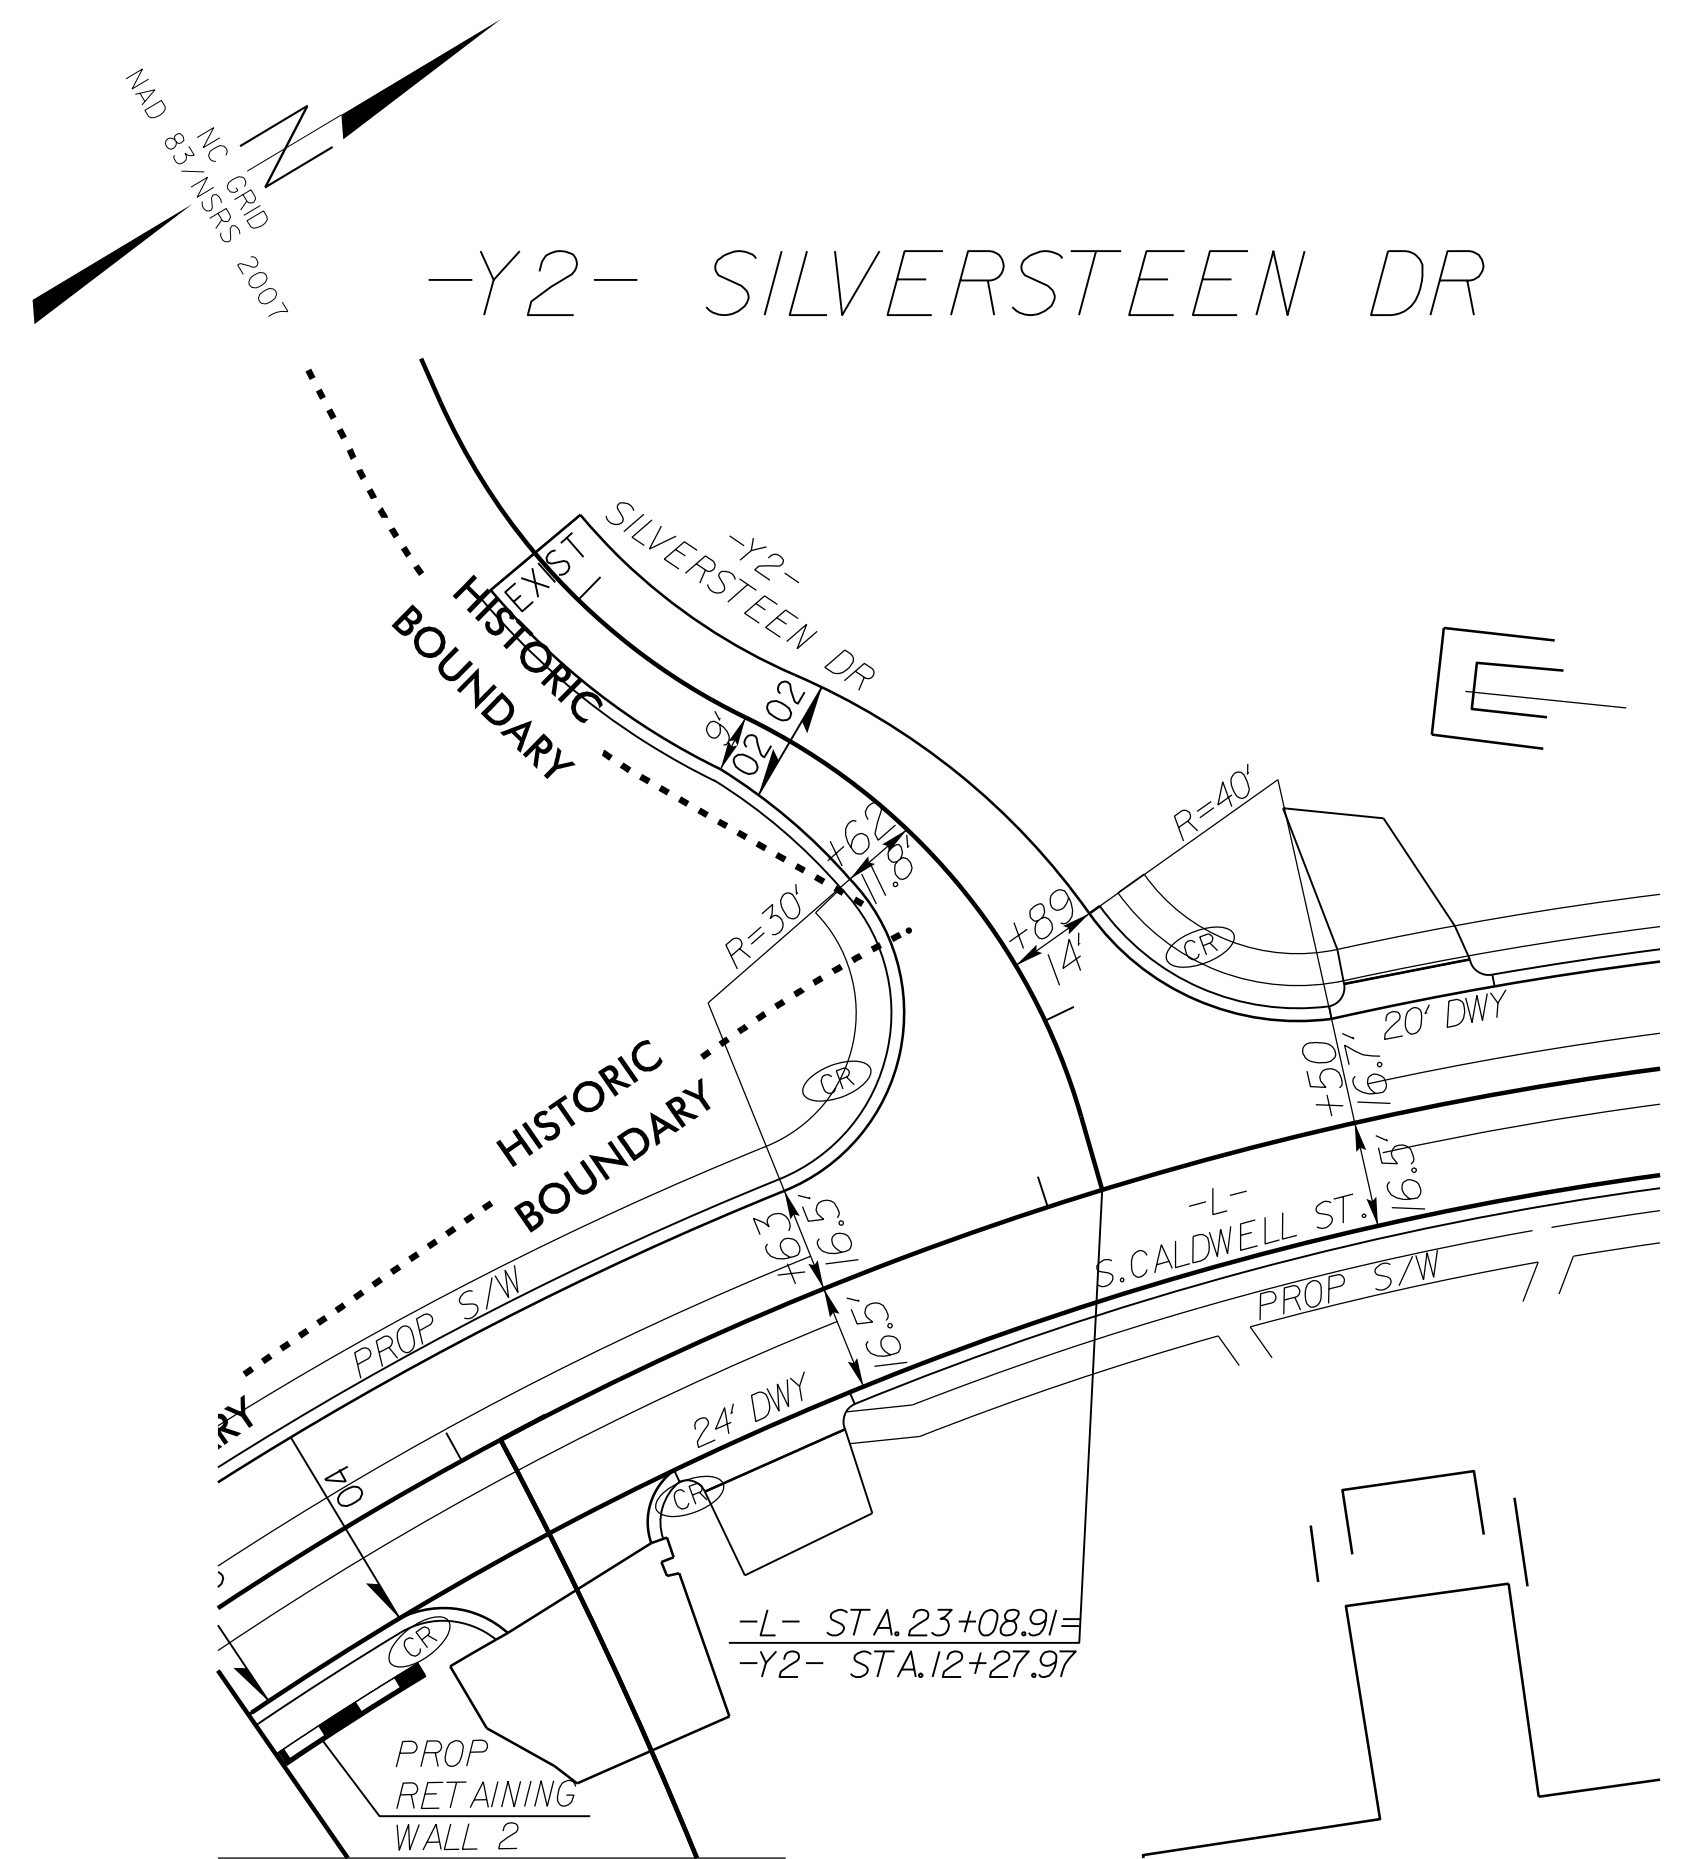

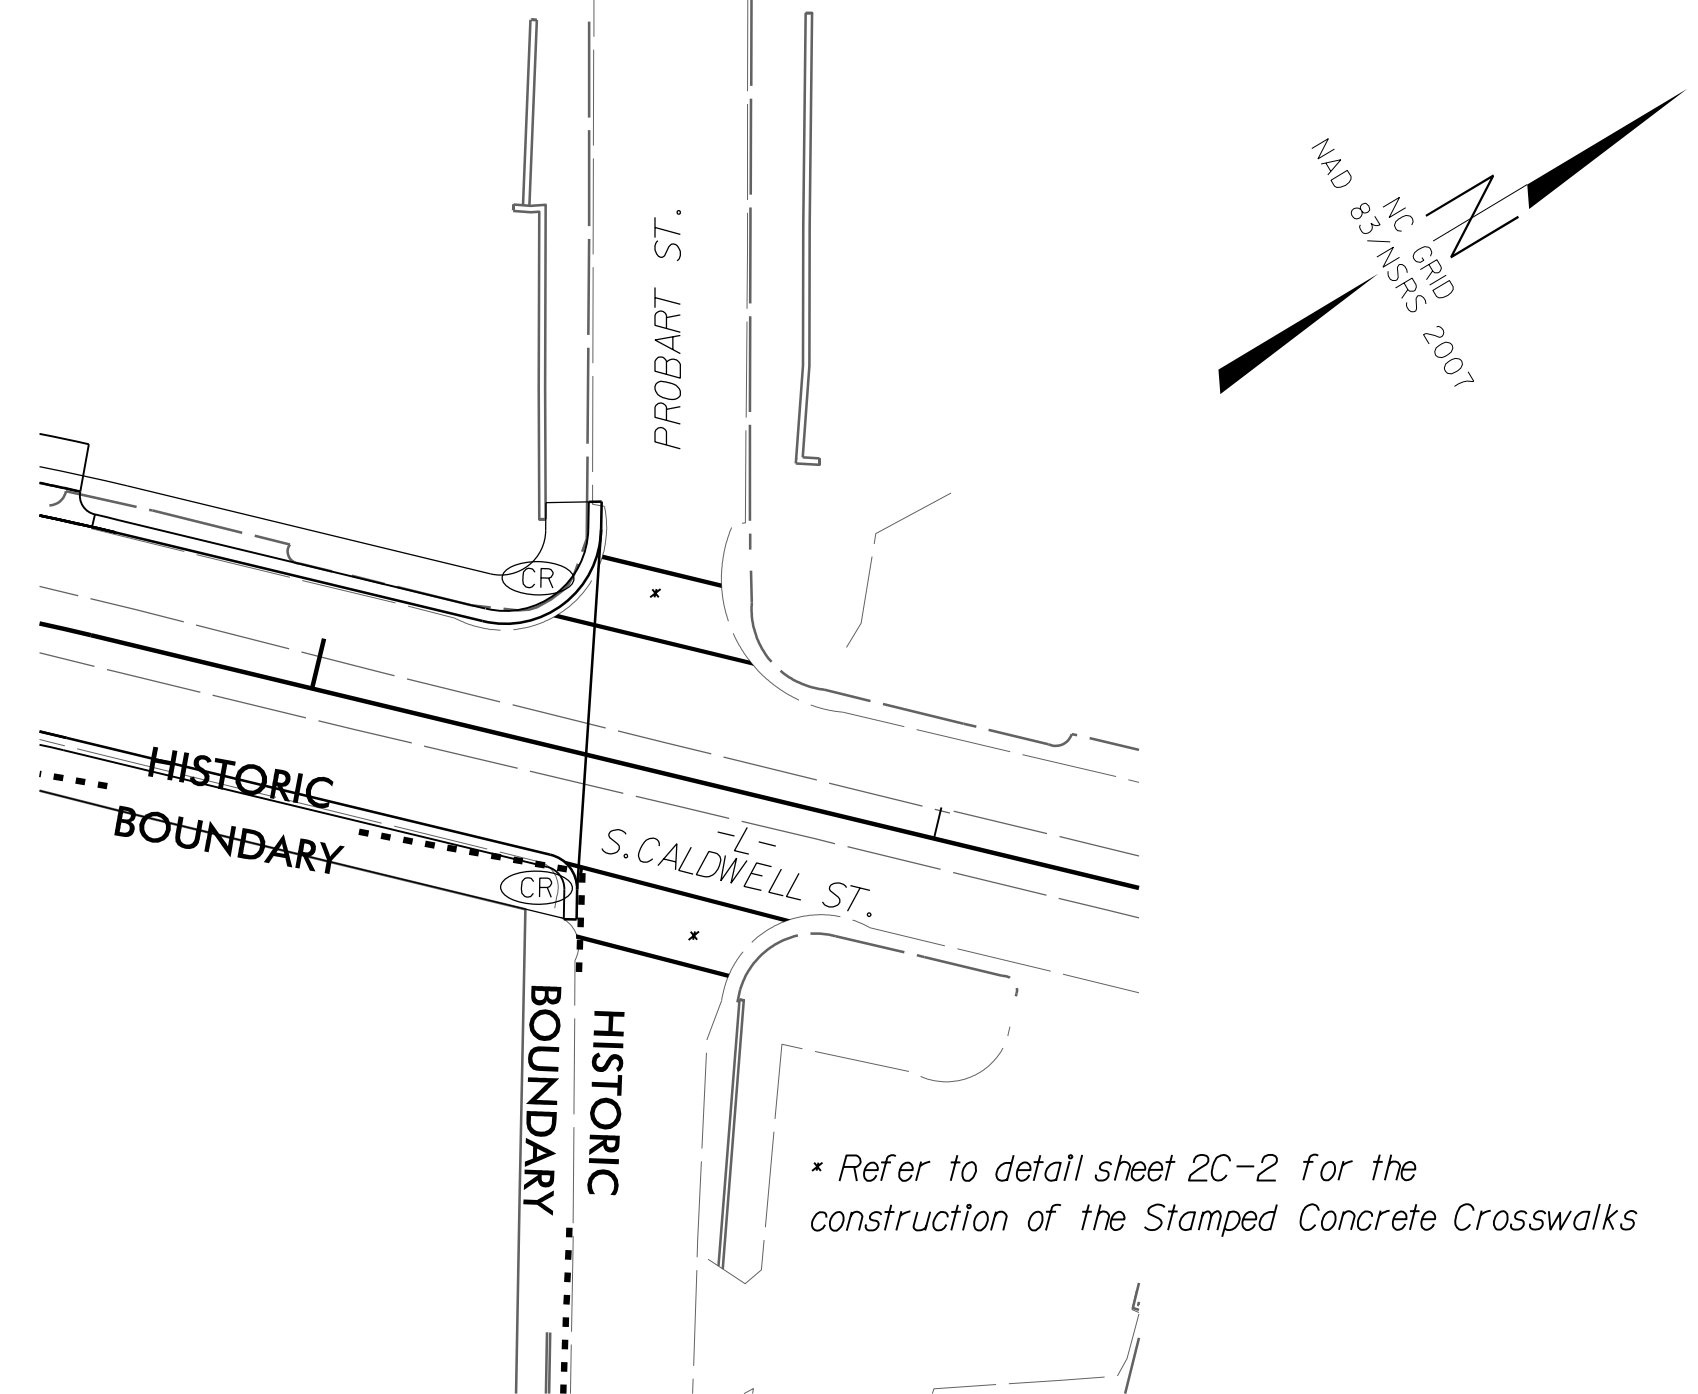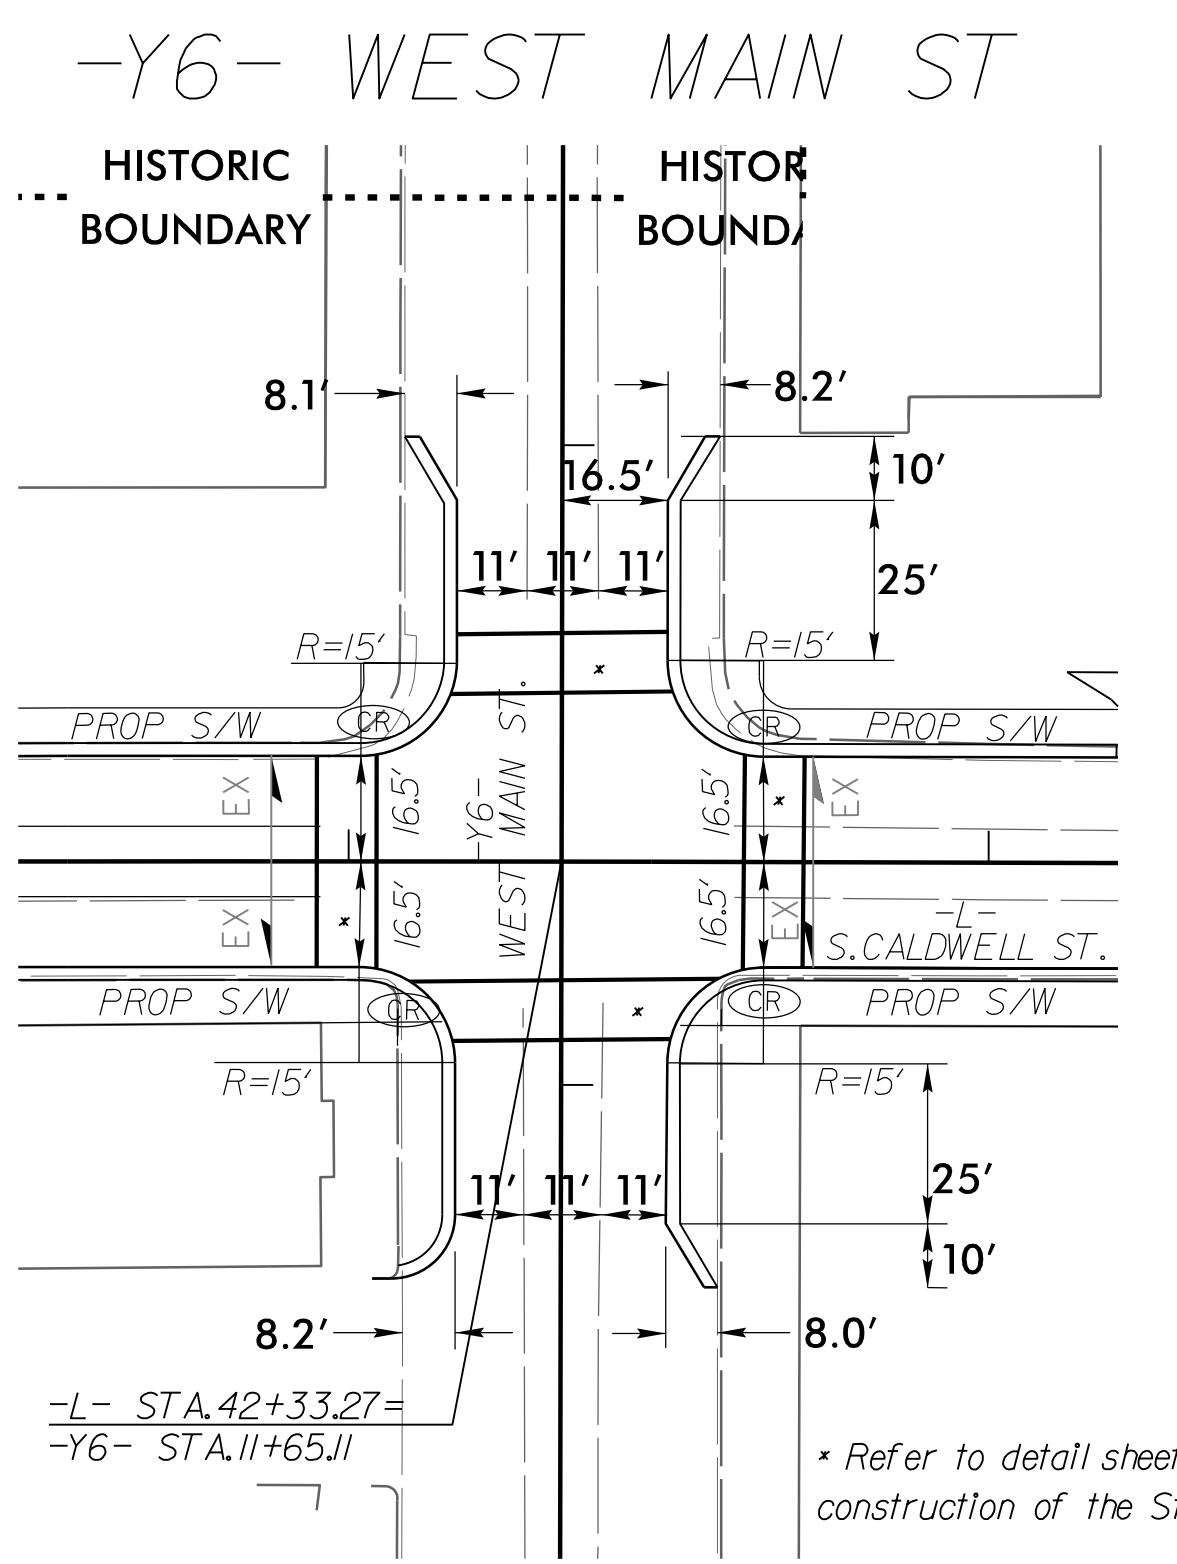
see sheet 5 for curve information
CALDWELL / PROBART



* Refer to detail sheet 2C-2 for the construction of the Stamped Concrete Crosswalks

LEGEND

	CURB RAMP
	MONOLITHIC CONC ISLAND

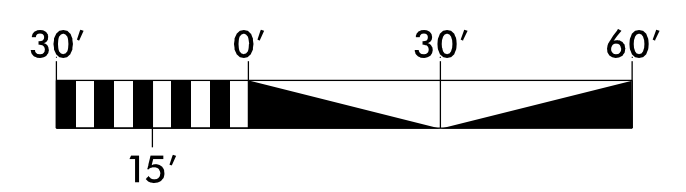

(ENGLISH)

REVISIONS

8/14/2015 U:\04_Rdu_dtl_2B-2.dgn