



Sepi Engineering Group
 1025 Wade Avenue
 Raleigh, NC 27605
 Phone: (919)-789-9977
 Fax: (919)-789-9591

TRANSPORTATION TRAFFIC SURVEYING ENVIRONMENTAL SITE CIVIL INSPECTIONS CONSTRUCTION

SIGN NUMBER: SP-1
TYPE: STATIONARY
QUANTITY: SEE PLANS

BACKG COLOR: Fluorescent Orange
COPY COLOR: Black

SIGN WIDTH: 42"
HEIGHT: 36"
TOTAL AREA: 10.5 Sq.Ft.

BORDER TYPE: RECESSED
RECESS: 0.38"
WIDTH: 0.63"
RADII: 1.5"
MAT'L: 0.125" (3.2 mm) ALUMINUM
 0.079" COMPOSITE


USE NOTES

- Legend and border shall be direct applied black non-reflective sheeting.
- Background shall be Type VII, VIII, or IX (prismatic) fluorescent orange retroreflective sheeting.

DESIGN BY: R DRAYTON
PROJECT ID: U-5104

CHECKED BY: S. MILLER
DIV: 14

DATE: Oct 27, 2011

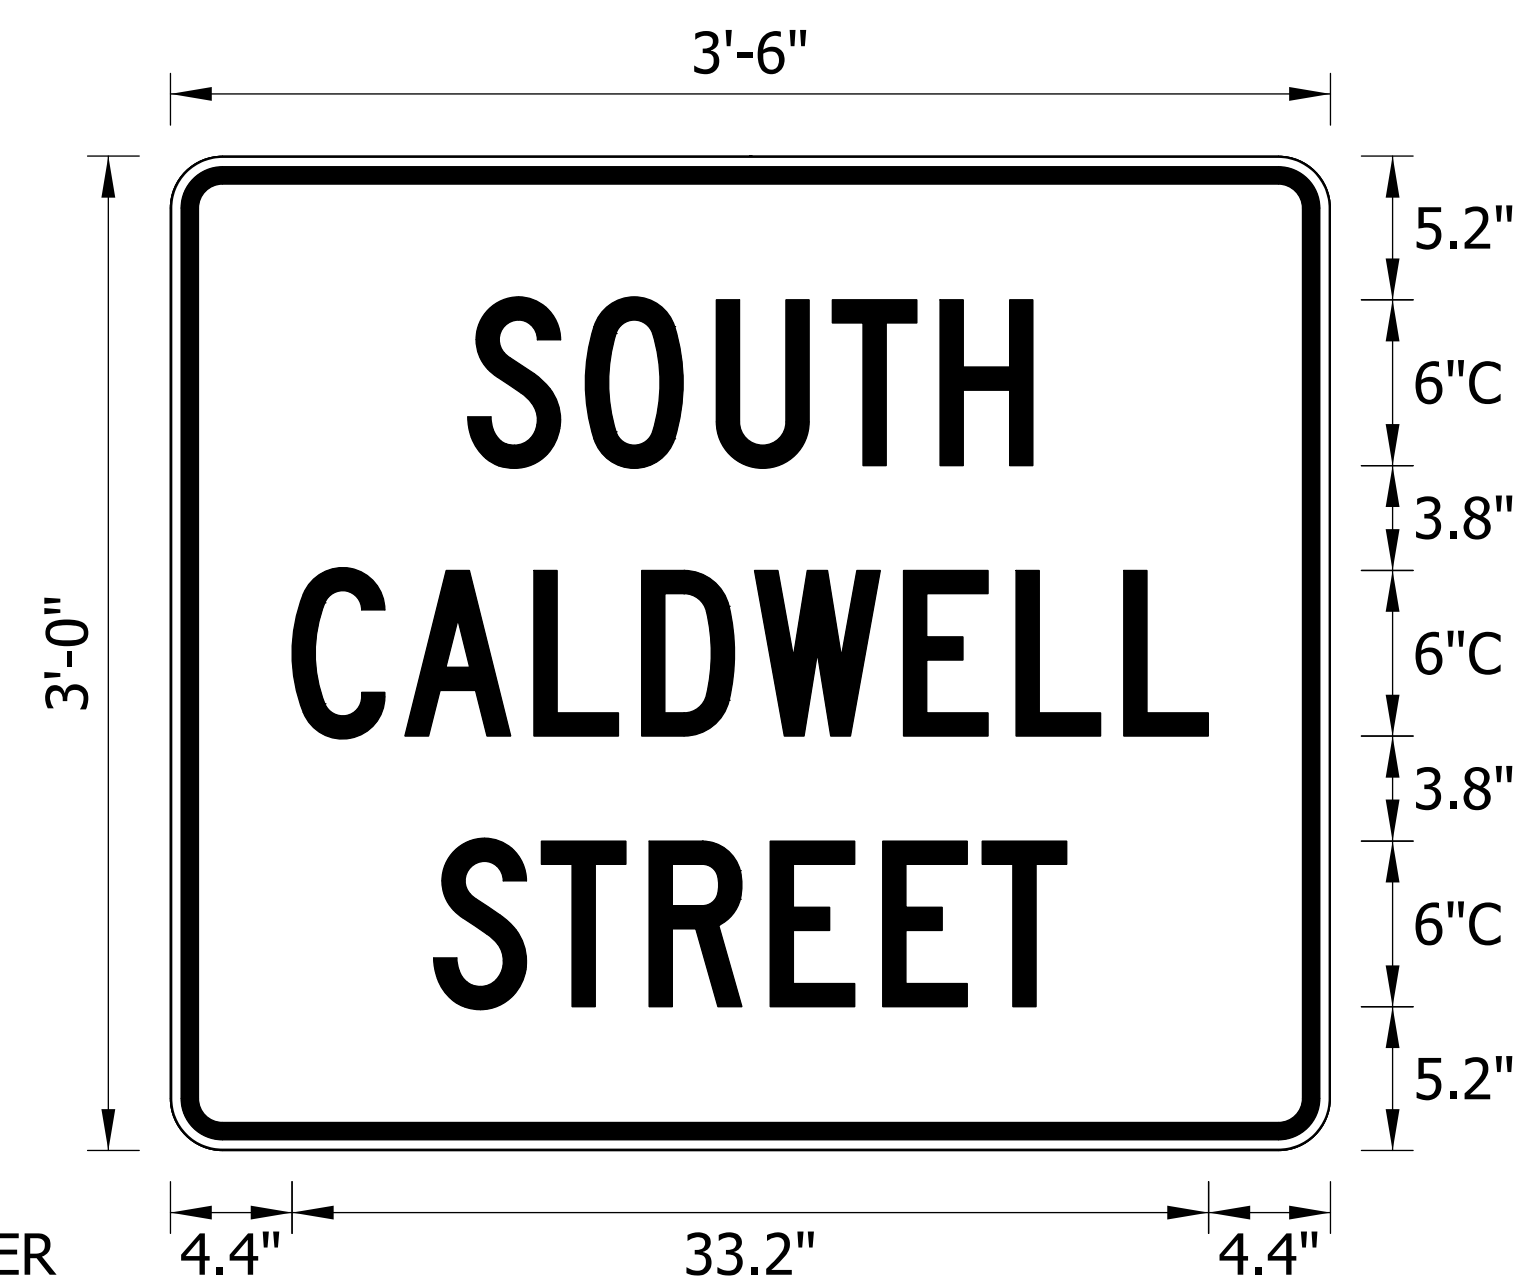

BORDER
 R=1.5"
 TH=0.63"
 IN=0.38"

Spacing Factor is 1 unless specified otherwise

LETTER POSITIONS




Letter spacings are to start of next letter

											Series/Size	
											Text Length	
		S	O	U	T	H						C 2000
10.8	4.3	4.7	4.2	3.9	3.4	10.8						20.5
		C	A	L	D	W	E	L	L			C 2000
4.4	4.1	4.7	3.9	4.1	5.4	4.1	3.9	3.1	4.4			33.2
		S	T	R	E	E	T					C 2000
9.5	3.9	3.9	4.4	4.1	3.6	3.1	9.6					22.9

FILENAME: Detour

SEPI ENGINEERING & CONSTRUCTION SIGN DETAIL

7/16/2015 9:00:00 AM C:\pccawday\RO06.003.00 (Caldwell St. Improvements)\TrafficControl\TCP\U-5104 TMP-3.dgn S.Miller

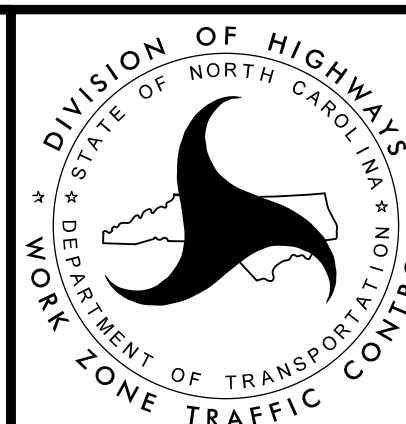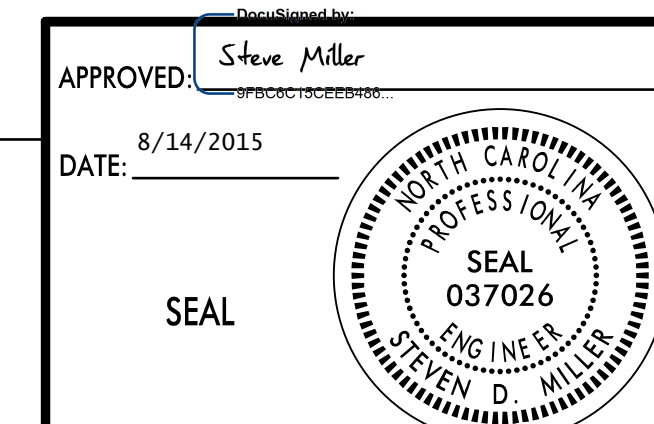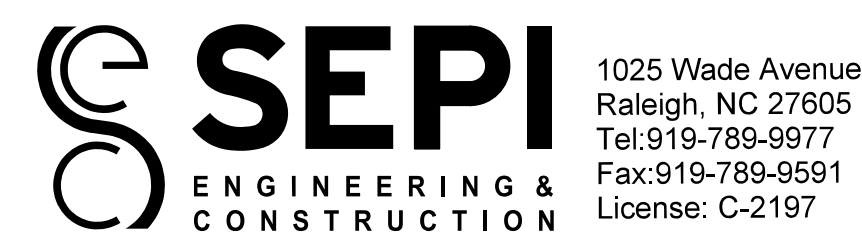

SIGN DESIGN