




8/23/99



PROJ. REFERENCE NO.
U-5104

SHEET NO.
X-28

75 70 65 60 55 50 45 40 35 30 25 20 15 10 5 0 5 10 15 20 25 30 35 40 45 50 55 60 65 70 75

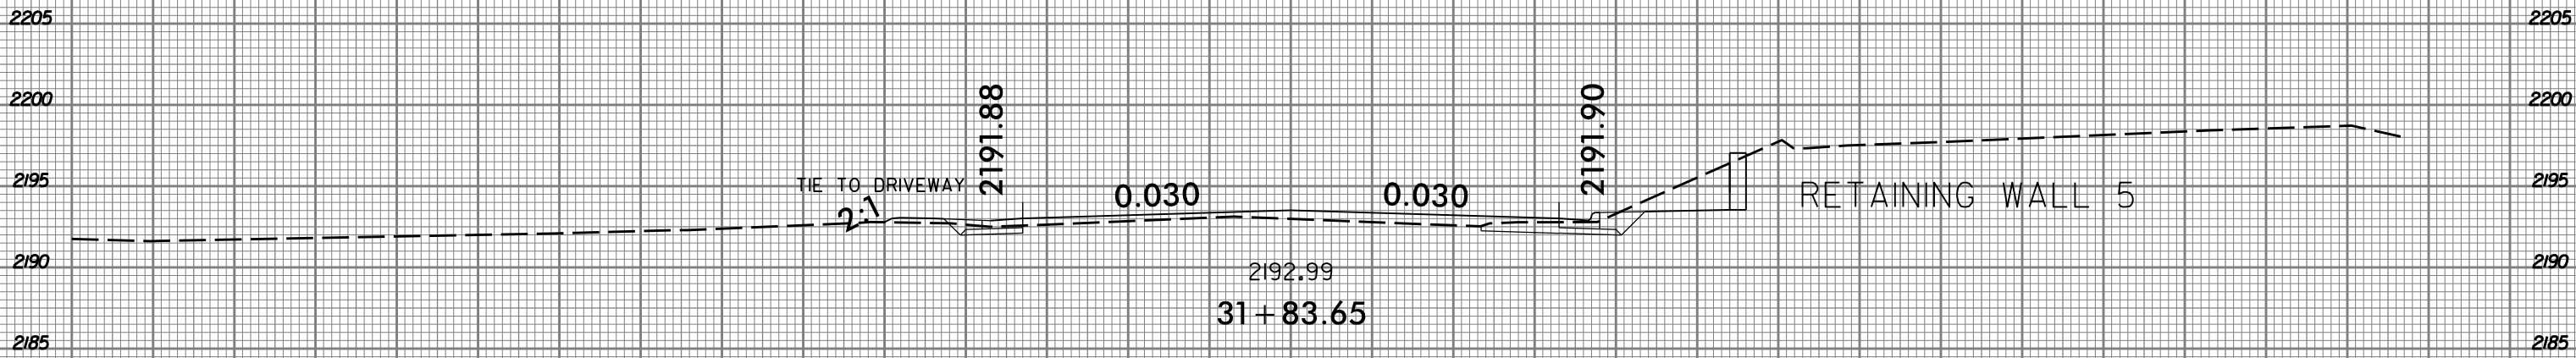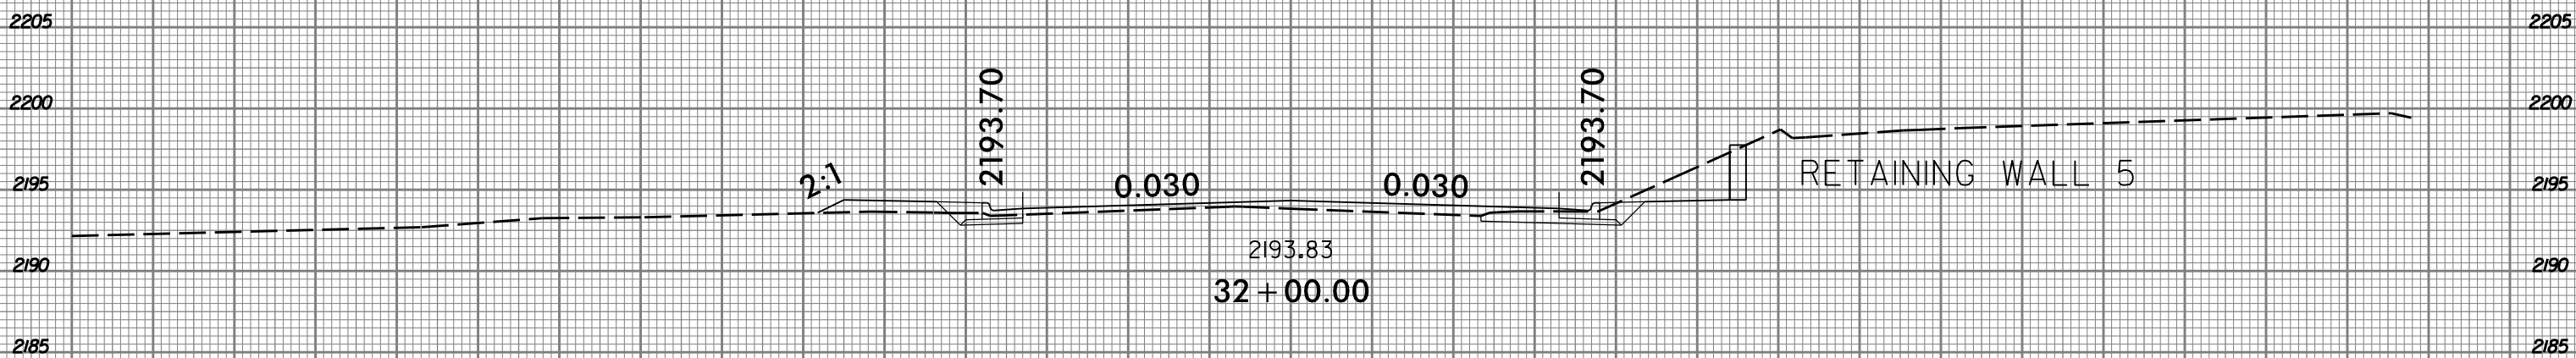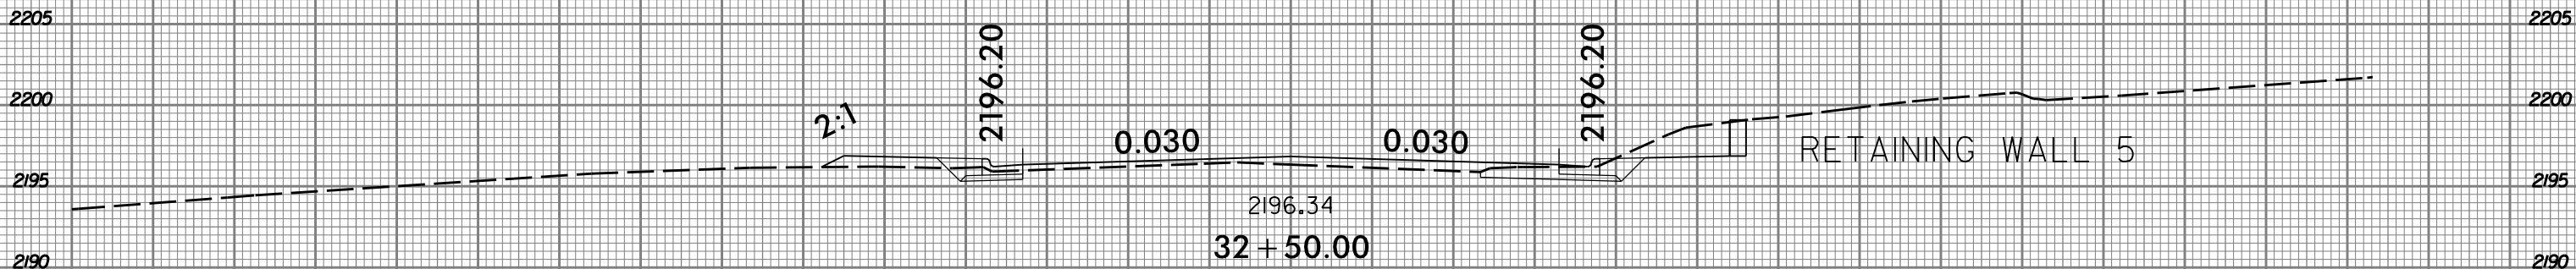

75 70 65 60 55 50 45 40 35 30 25 20 15 10 5 0 5 10 15 20 25 30 35 40 45 50 55 60 65 70 75

8/17/2015
U:\Projects\U5104_Rdy_xpl.L.dgn
User: rault