


GEOTECHNICAL ENGINEER

ENGINEER



SEAL 29869

8/21/2015

SIGNATURE DATE SIGNATURE DATE

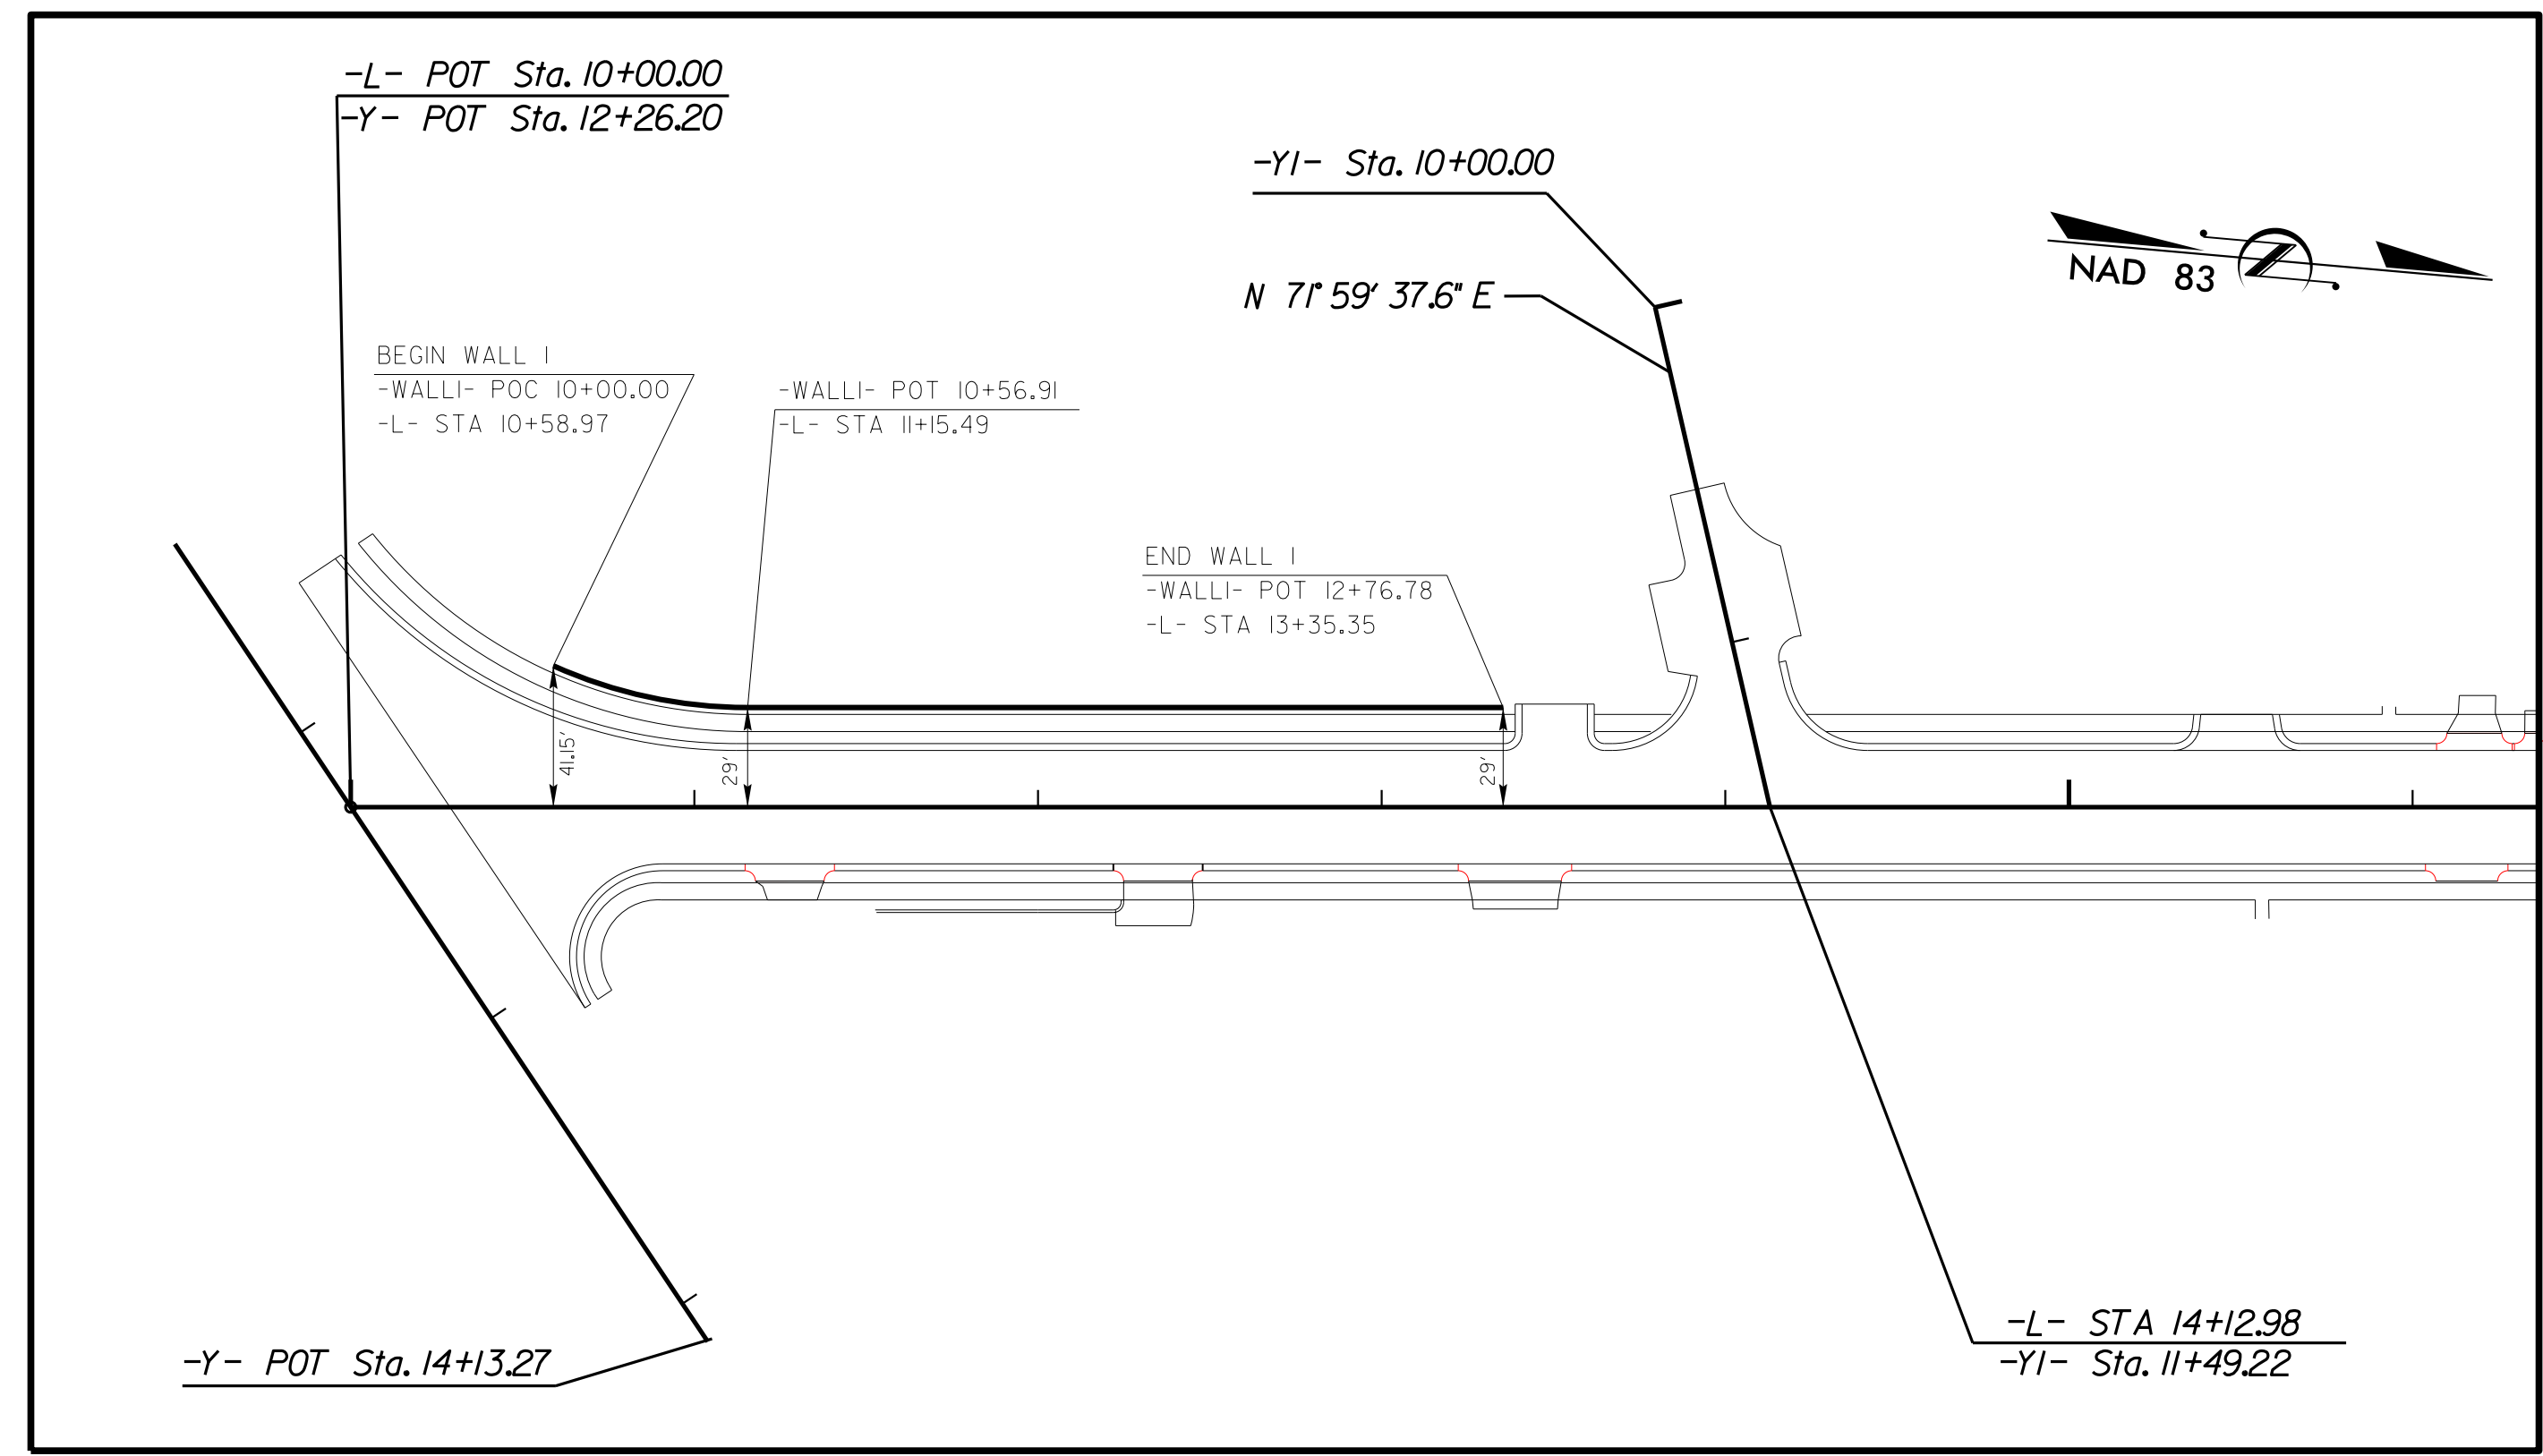

LOCATION SKETCH

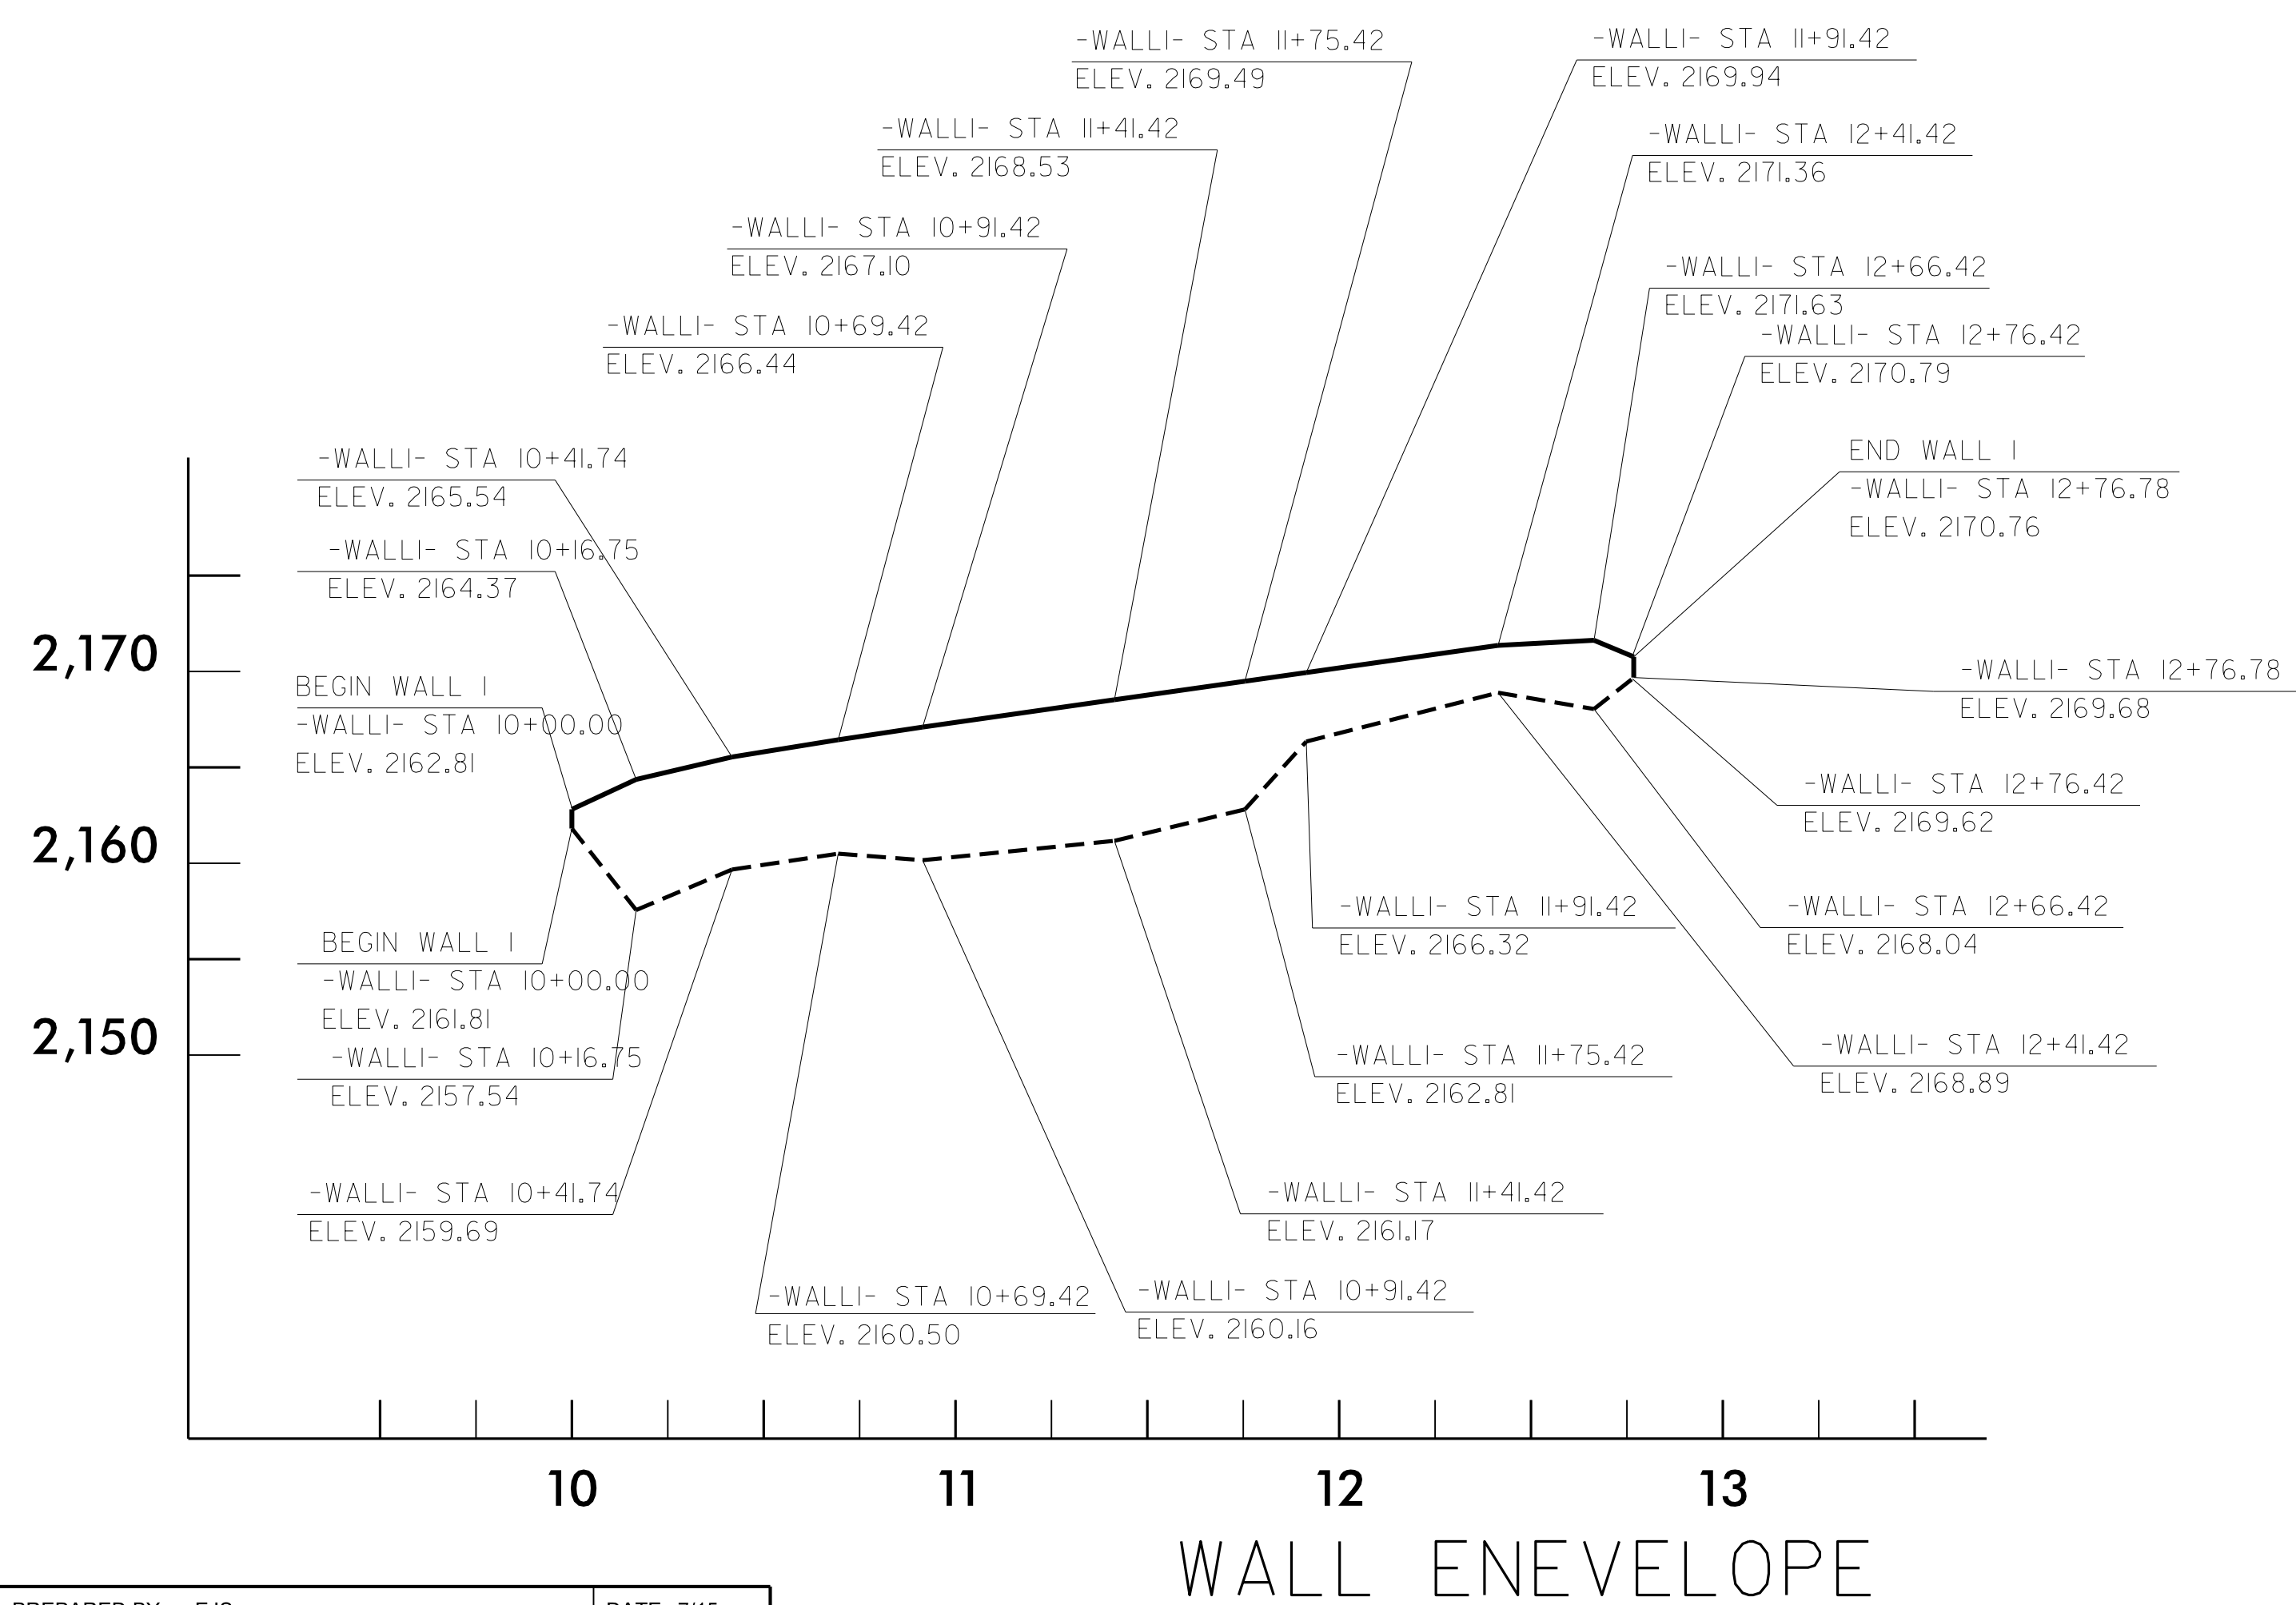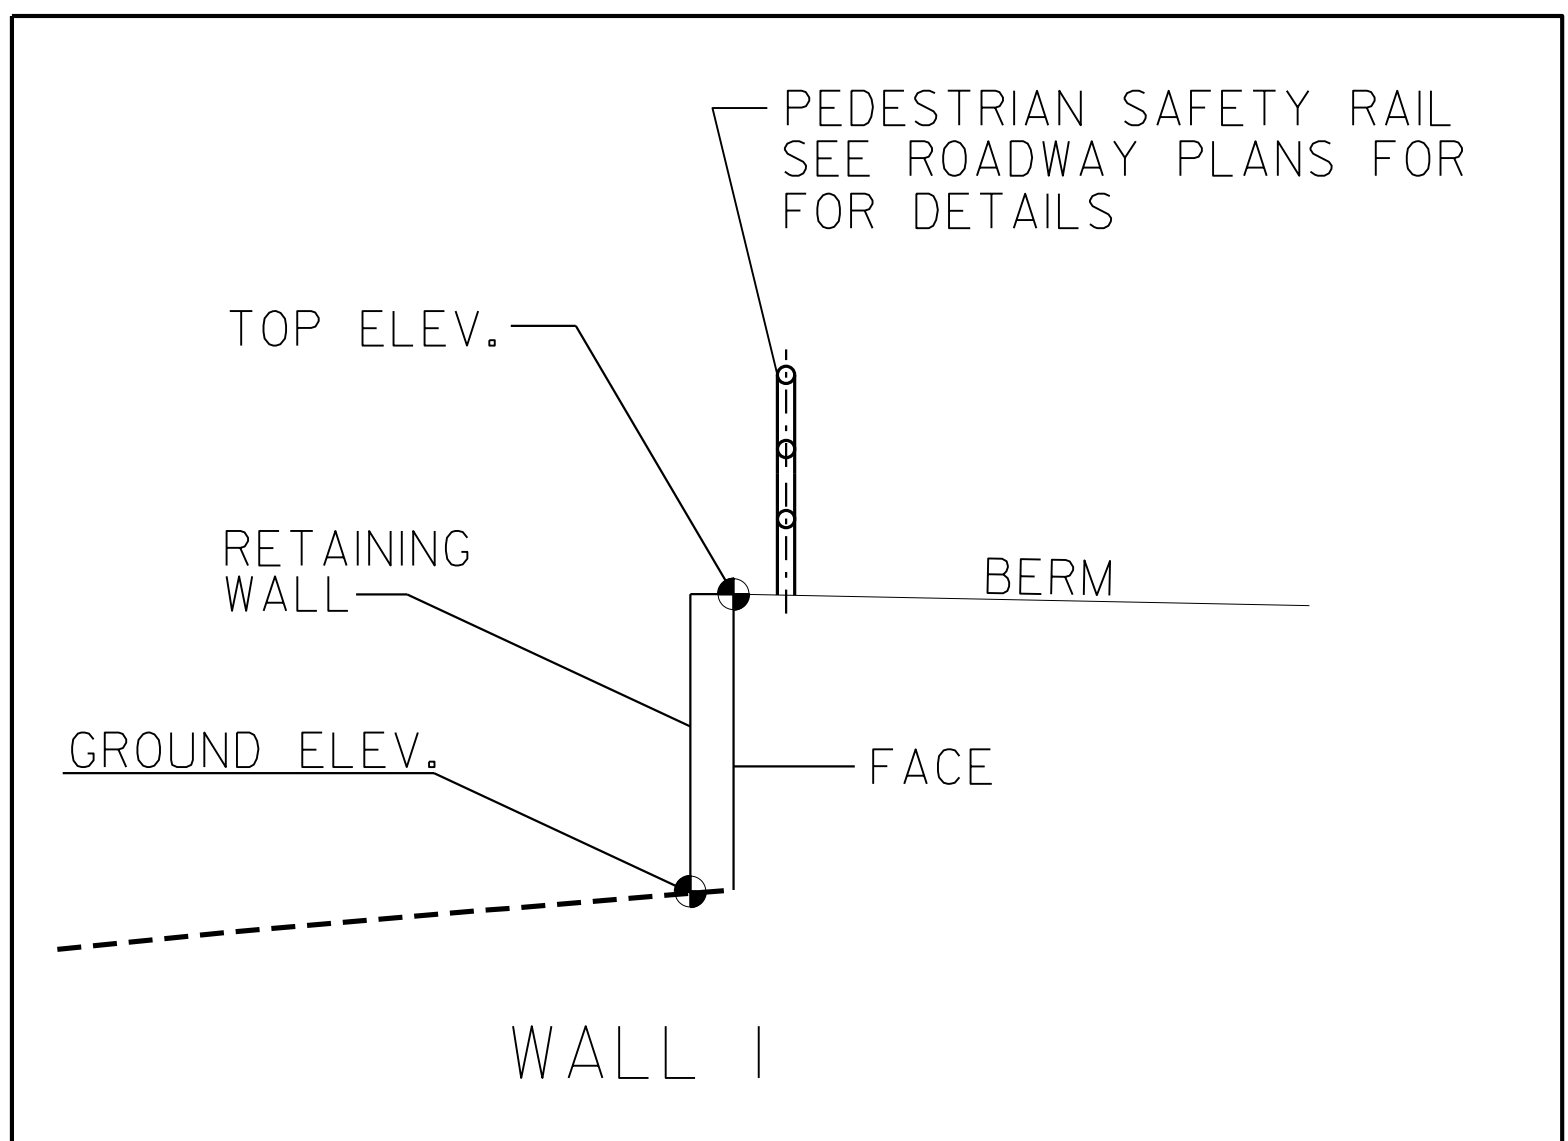

ESTIMATED MSE WALL QUANTITIES (SQUARE FEET)

MSE RETAINING WALL NO. 1	1460 SF
--------------------------	---------

PROJECT NO.: U-5104

TRANSYLVANIA COUNTY

STATION: 10+58.97 -L- TO 13+35.35 -L-

SHEET 1 OF 4

NORTH CAROLINA DEPARTMENT OF TRANSPORTATION DIVISION OF HIGHWAYS

GEOTECHNICAL ENGINEERING UNIT

MECHANICALLY STABILIZED EARTH (MSE) RETAINING WALL #1

REVISIONS					
NO.	BY	DATE	NO.	BY	DATE
1			3		
2			4		

SHEET NO. W-1

PREPARED BY: EJS DATE: 7/15

REVIEWED BY: SCC DATE: 7/15