

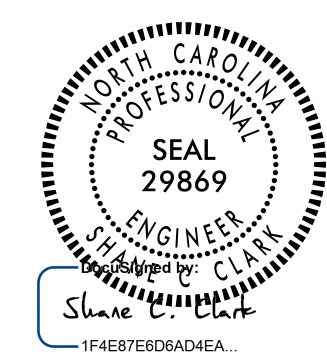
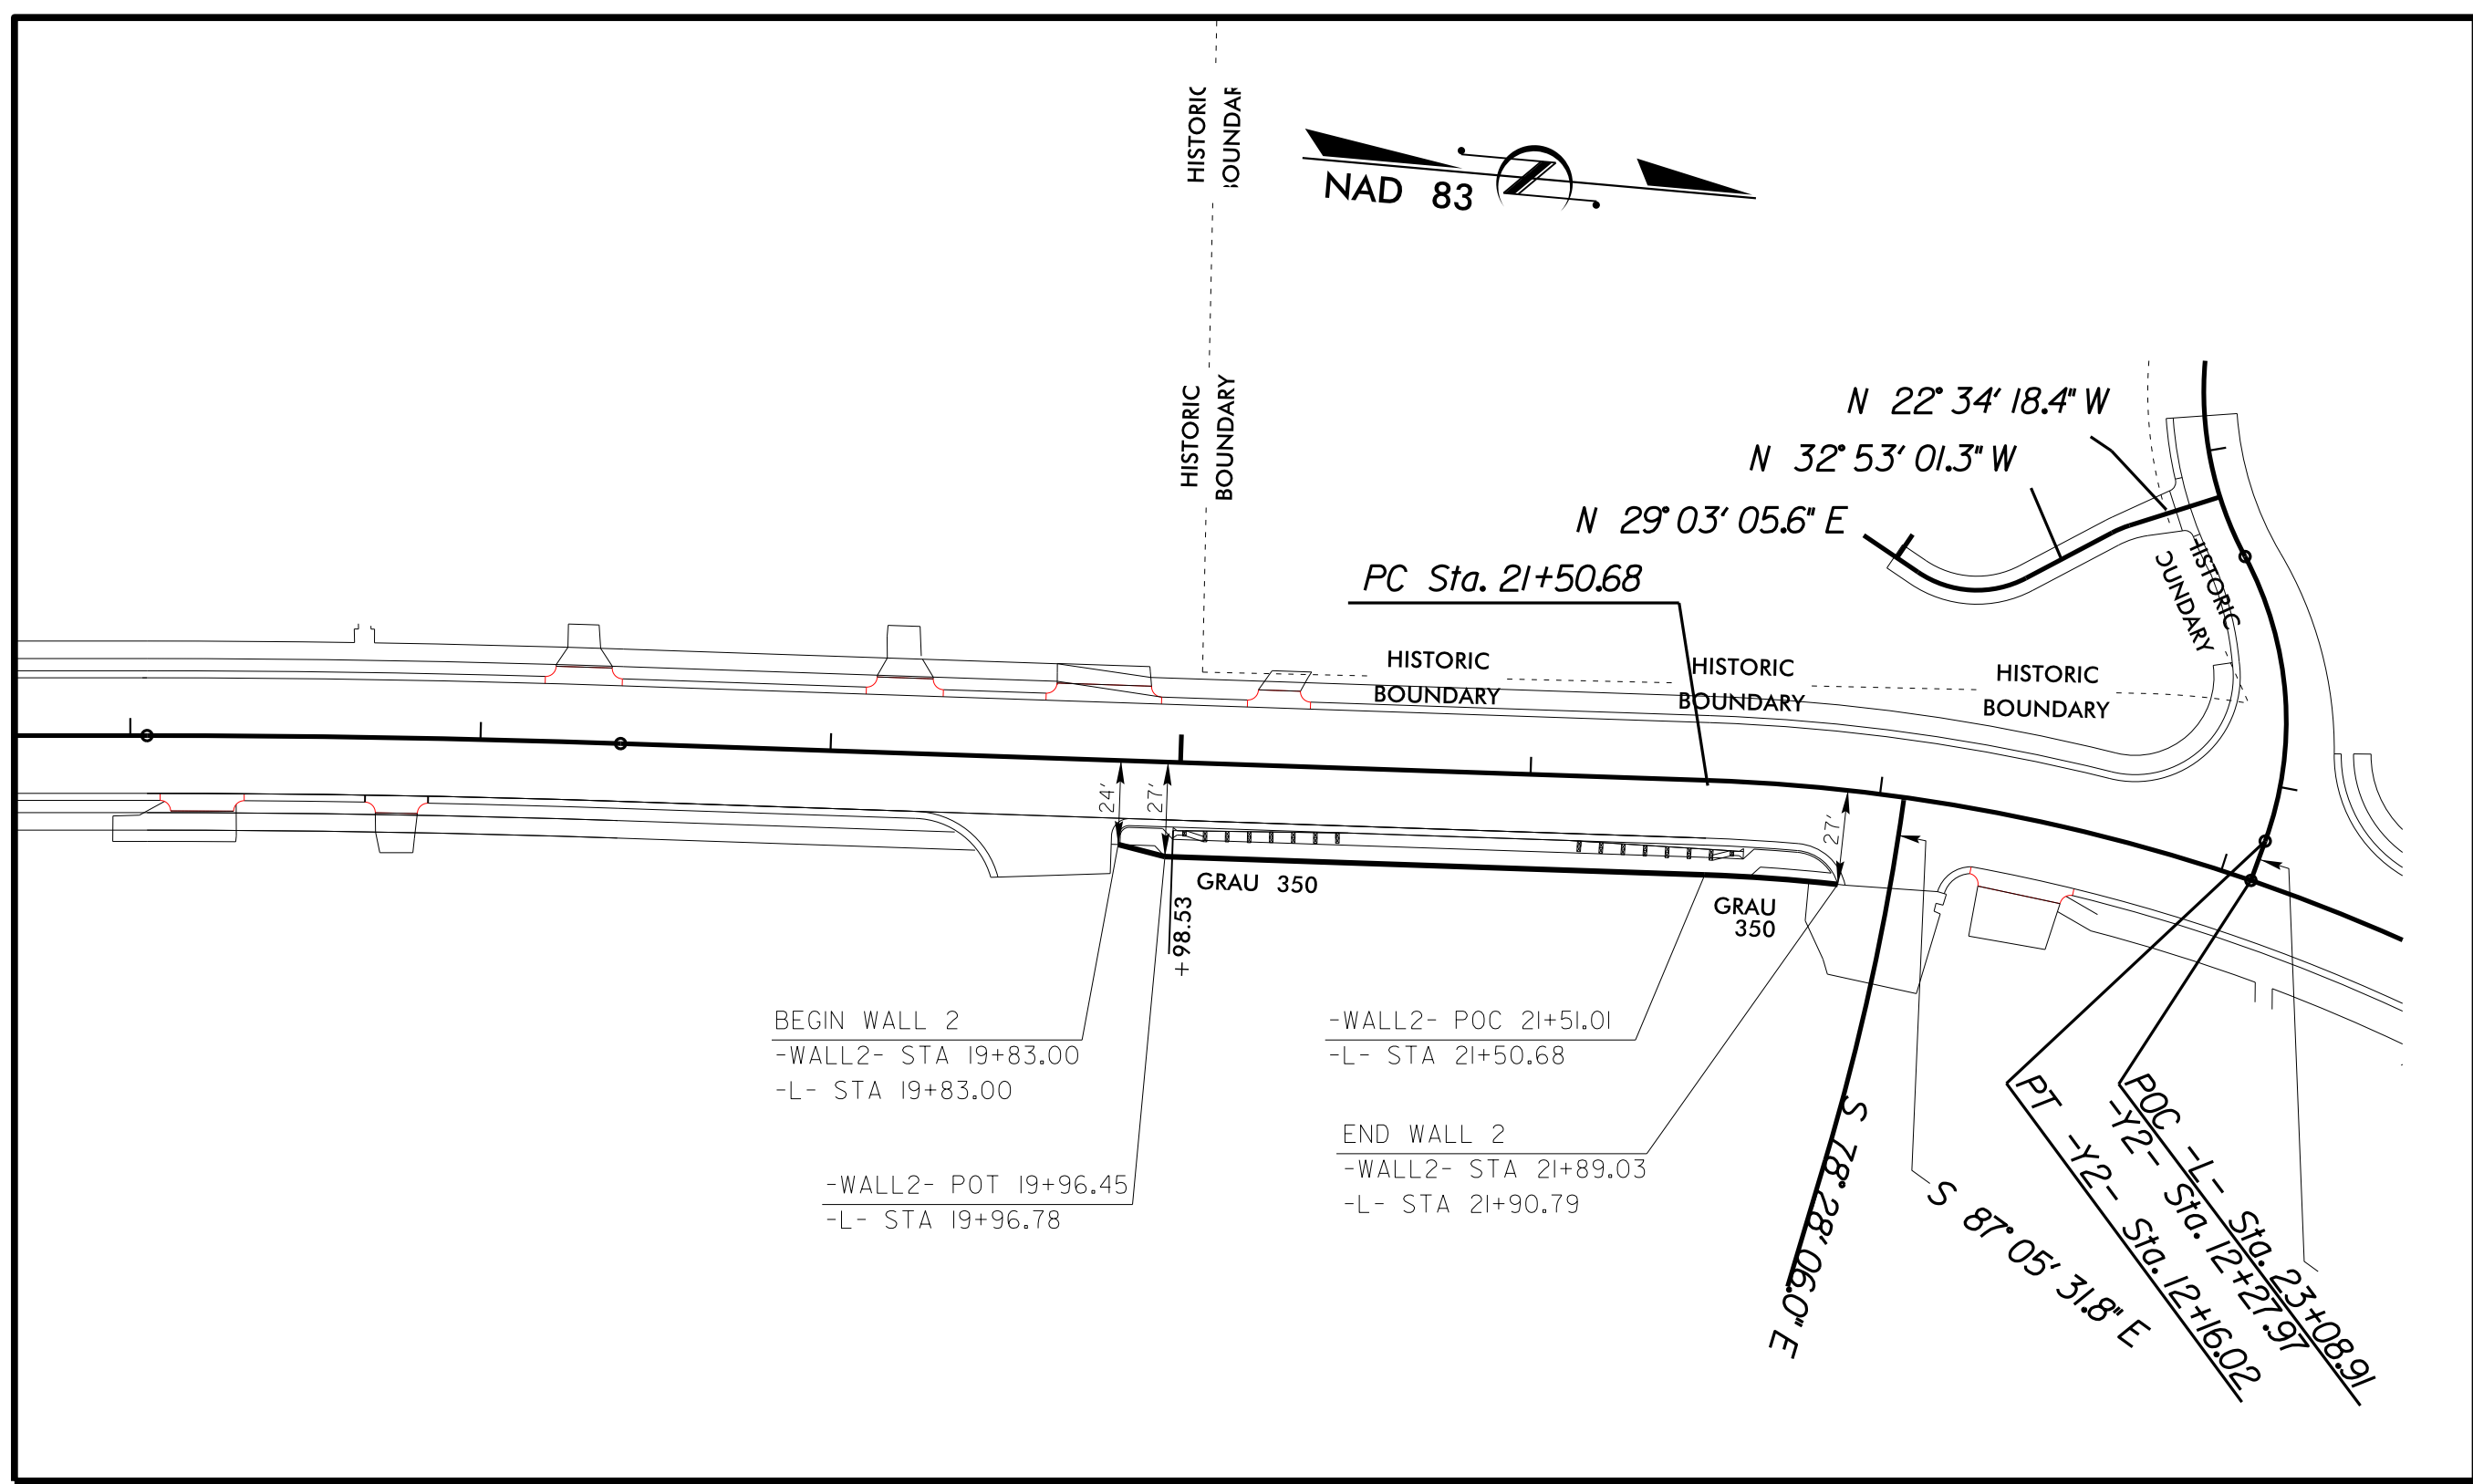


GEOTECHNICAL ENGINEER  8/21/2015 SIGNATURE _____ DATE _____	ENGINEER     SIGNATURE _____ DATE _____
---	--

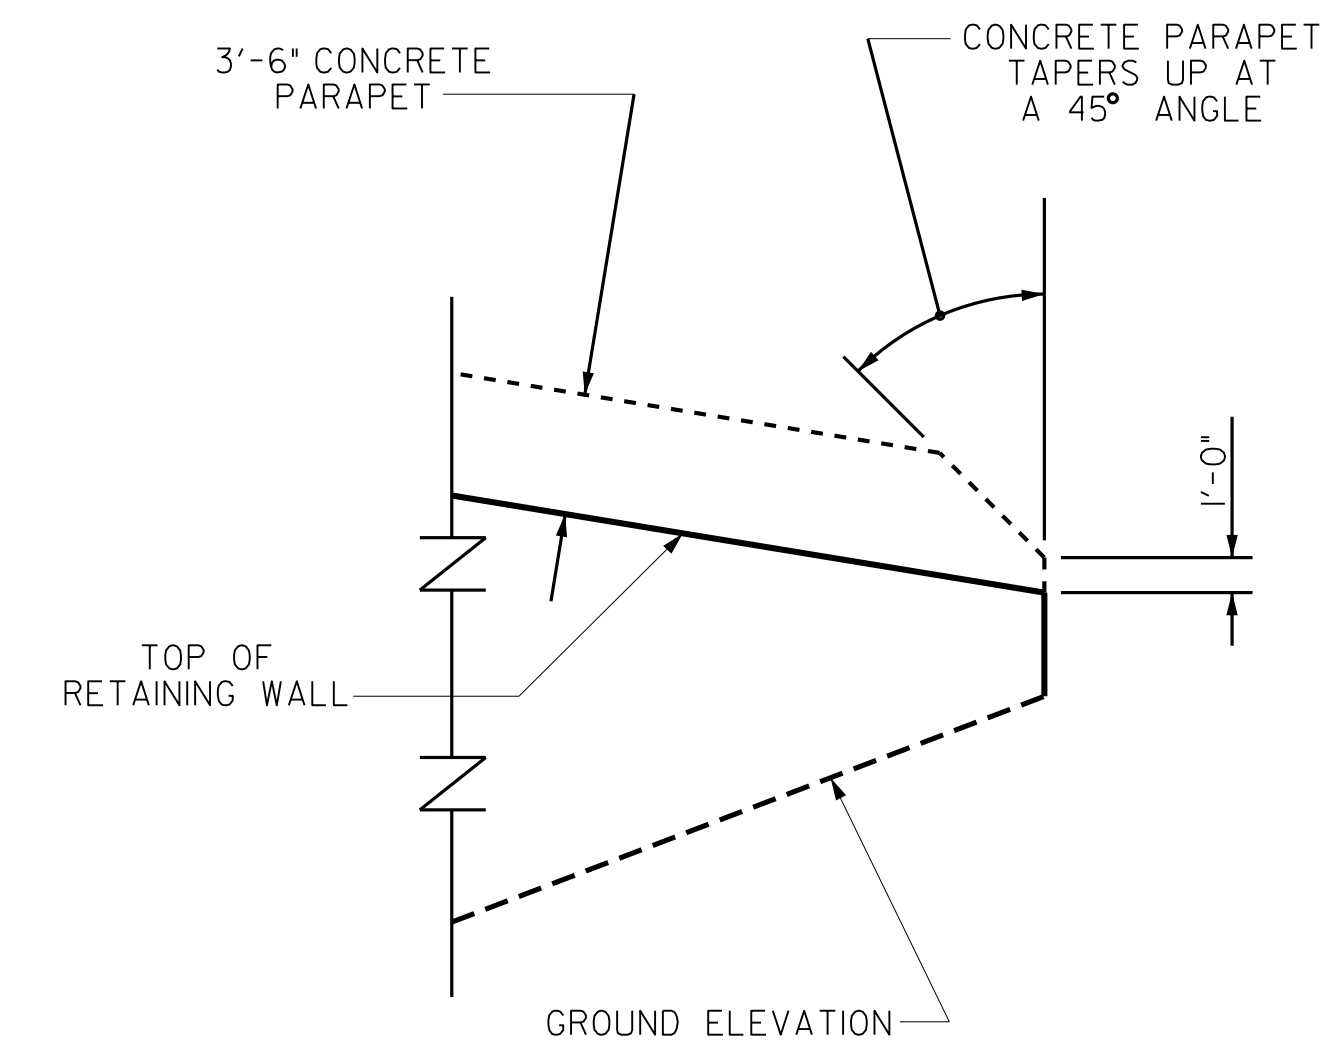


**LOCATION SKETCH**

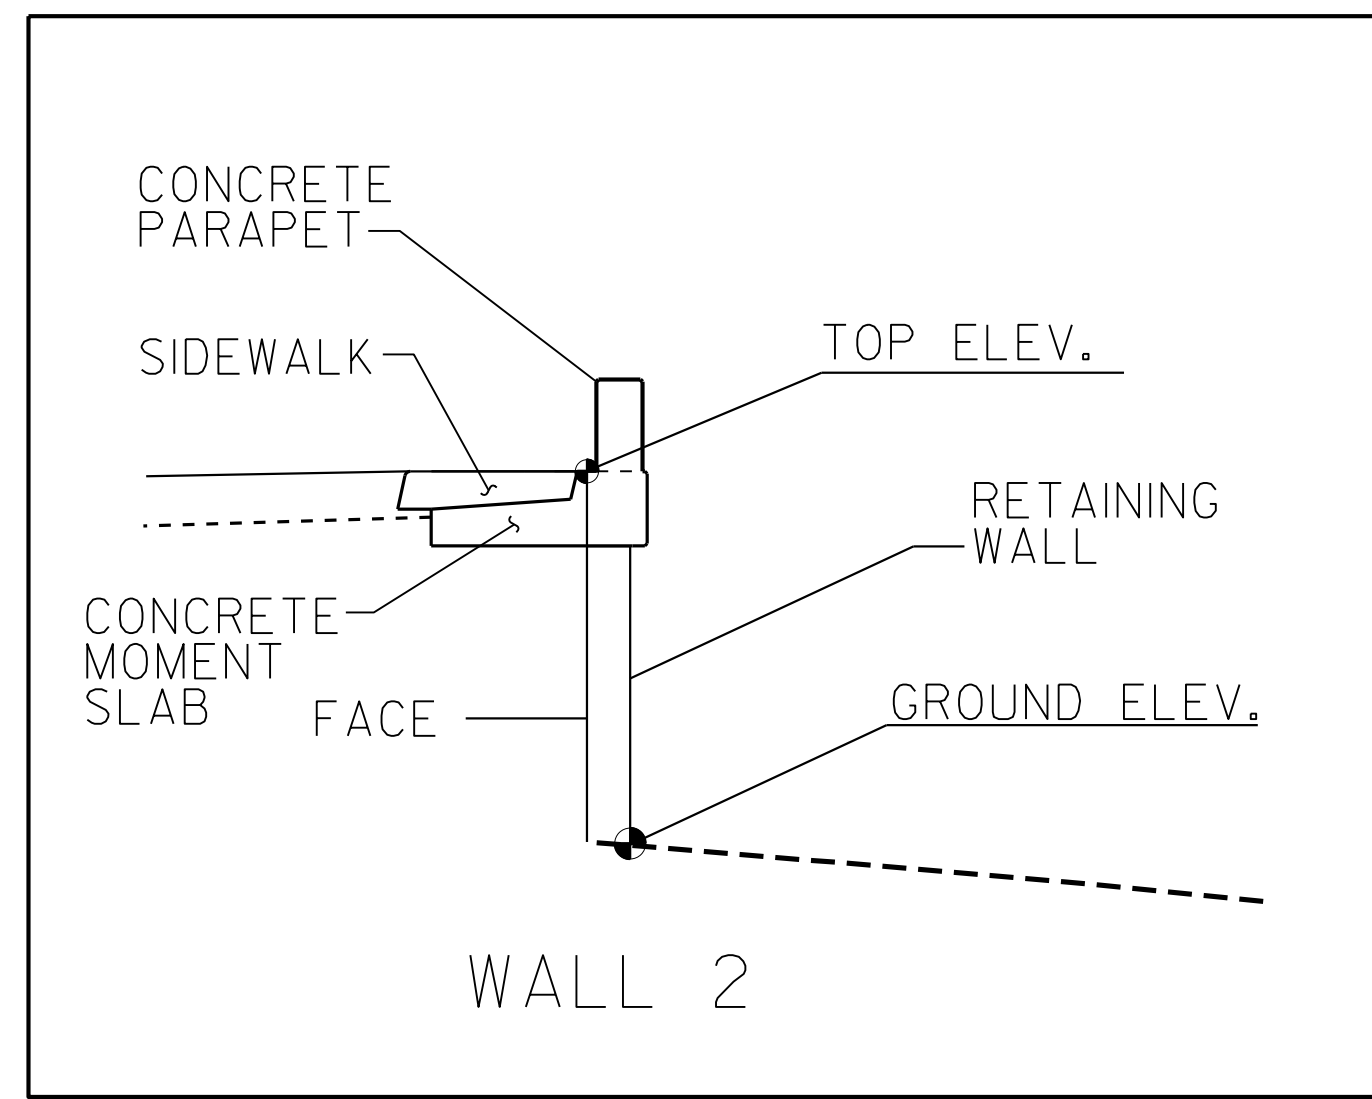


**DETAIL "A"**

ESTIMATED MSE WALL QUANTITIES (SQUARE FEET)	
MSE RETAINING WALL NO. 2	1620 SF

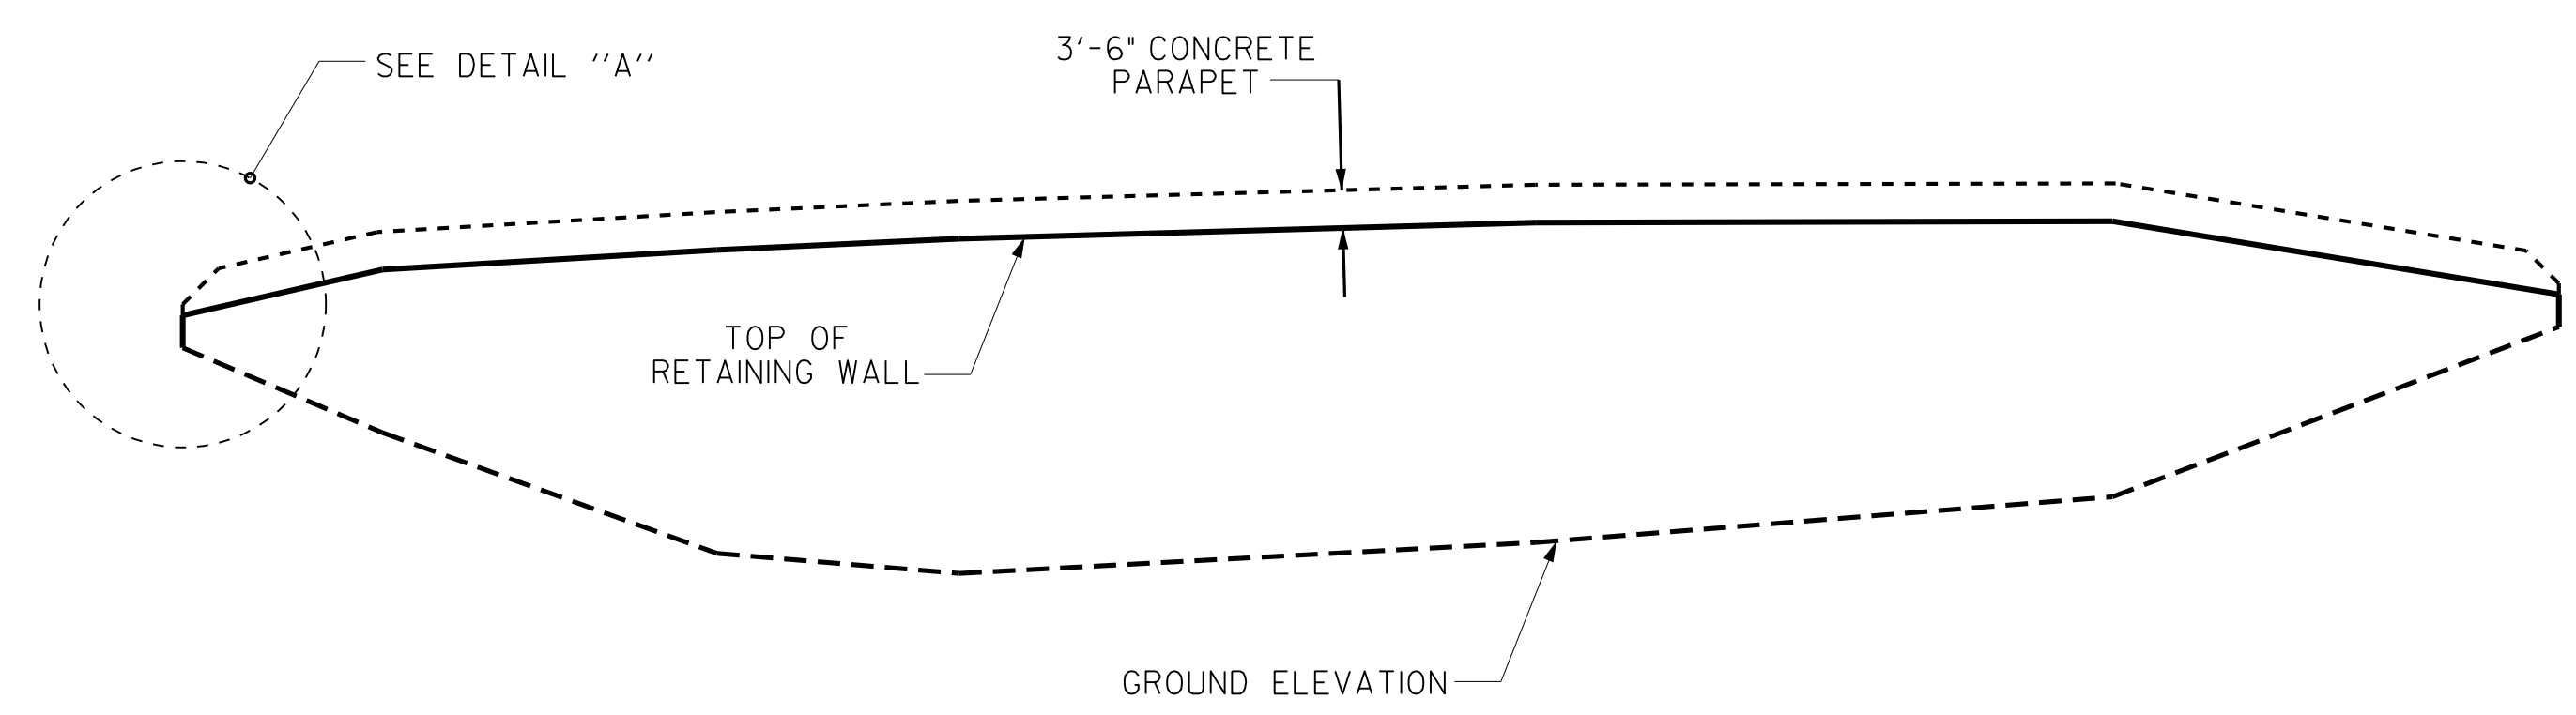


**LIMITS OF CONCRETE PARAPET**

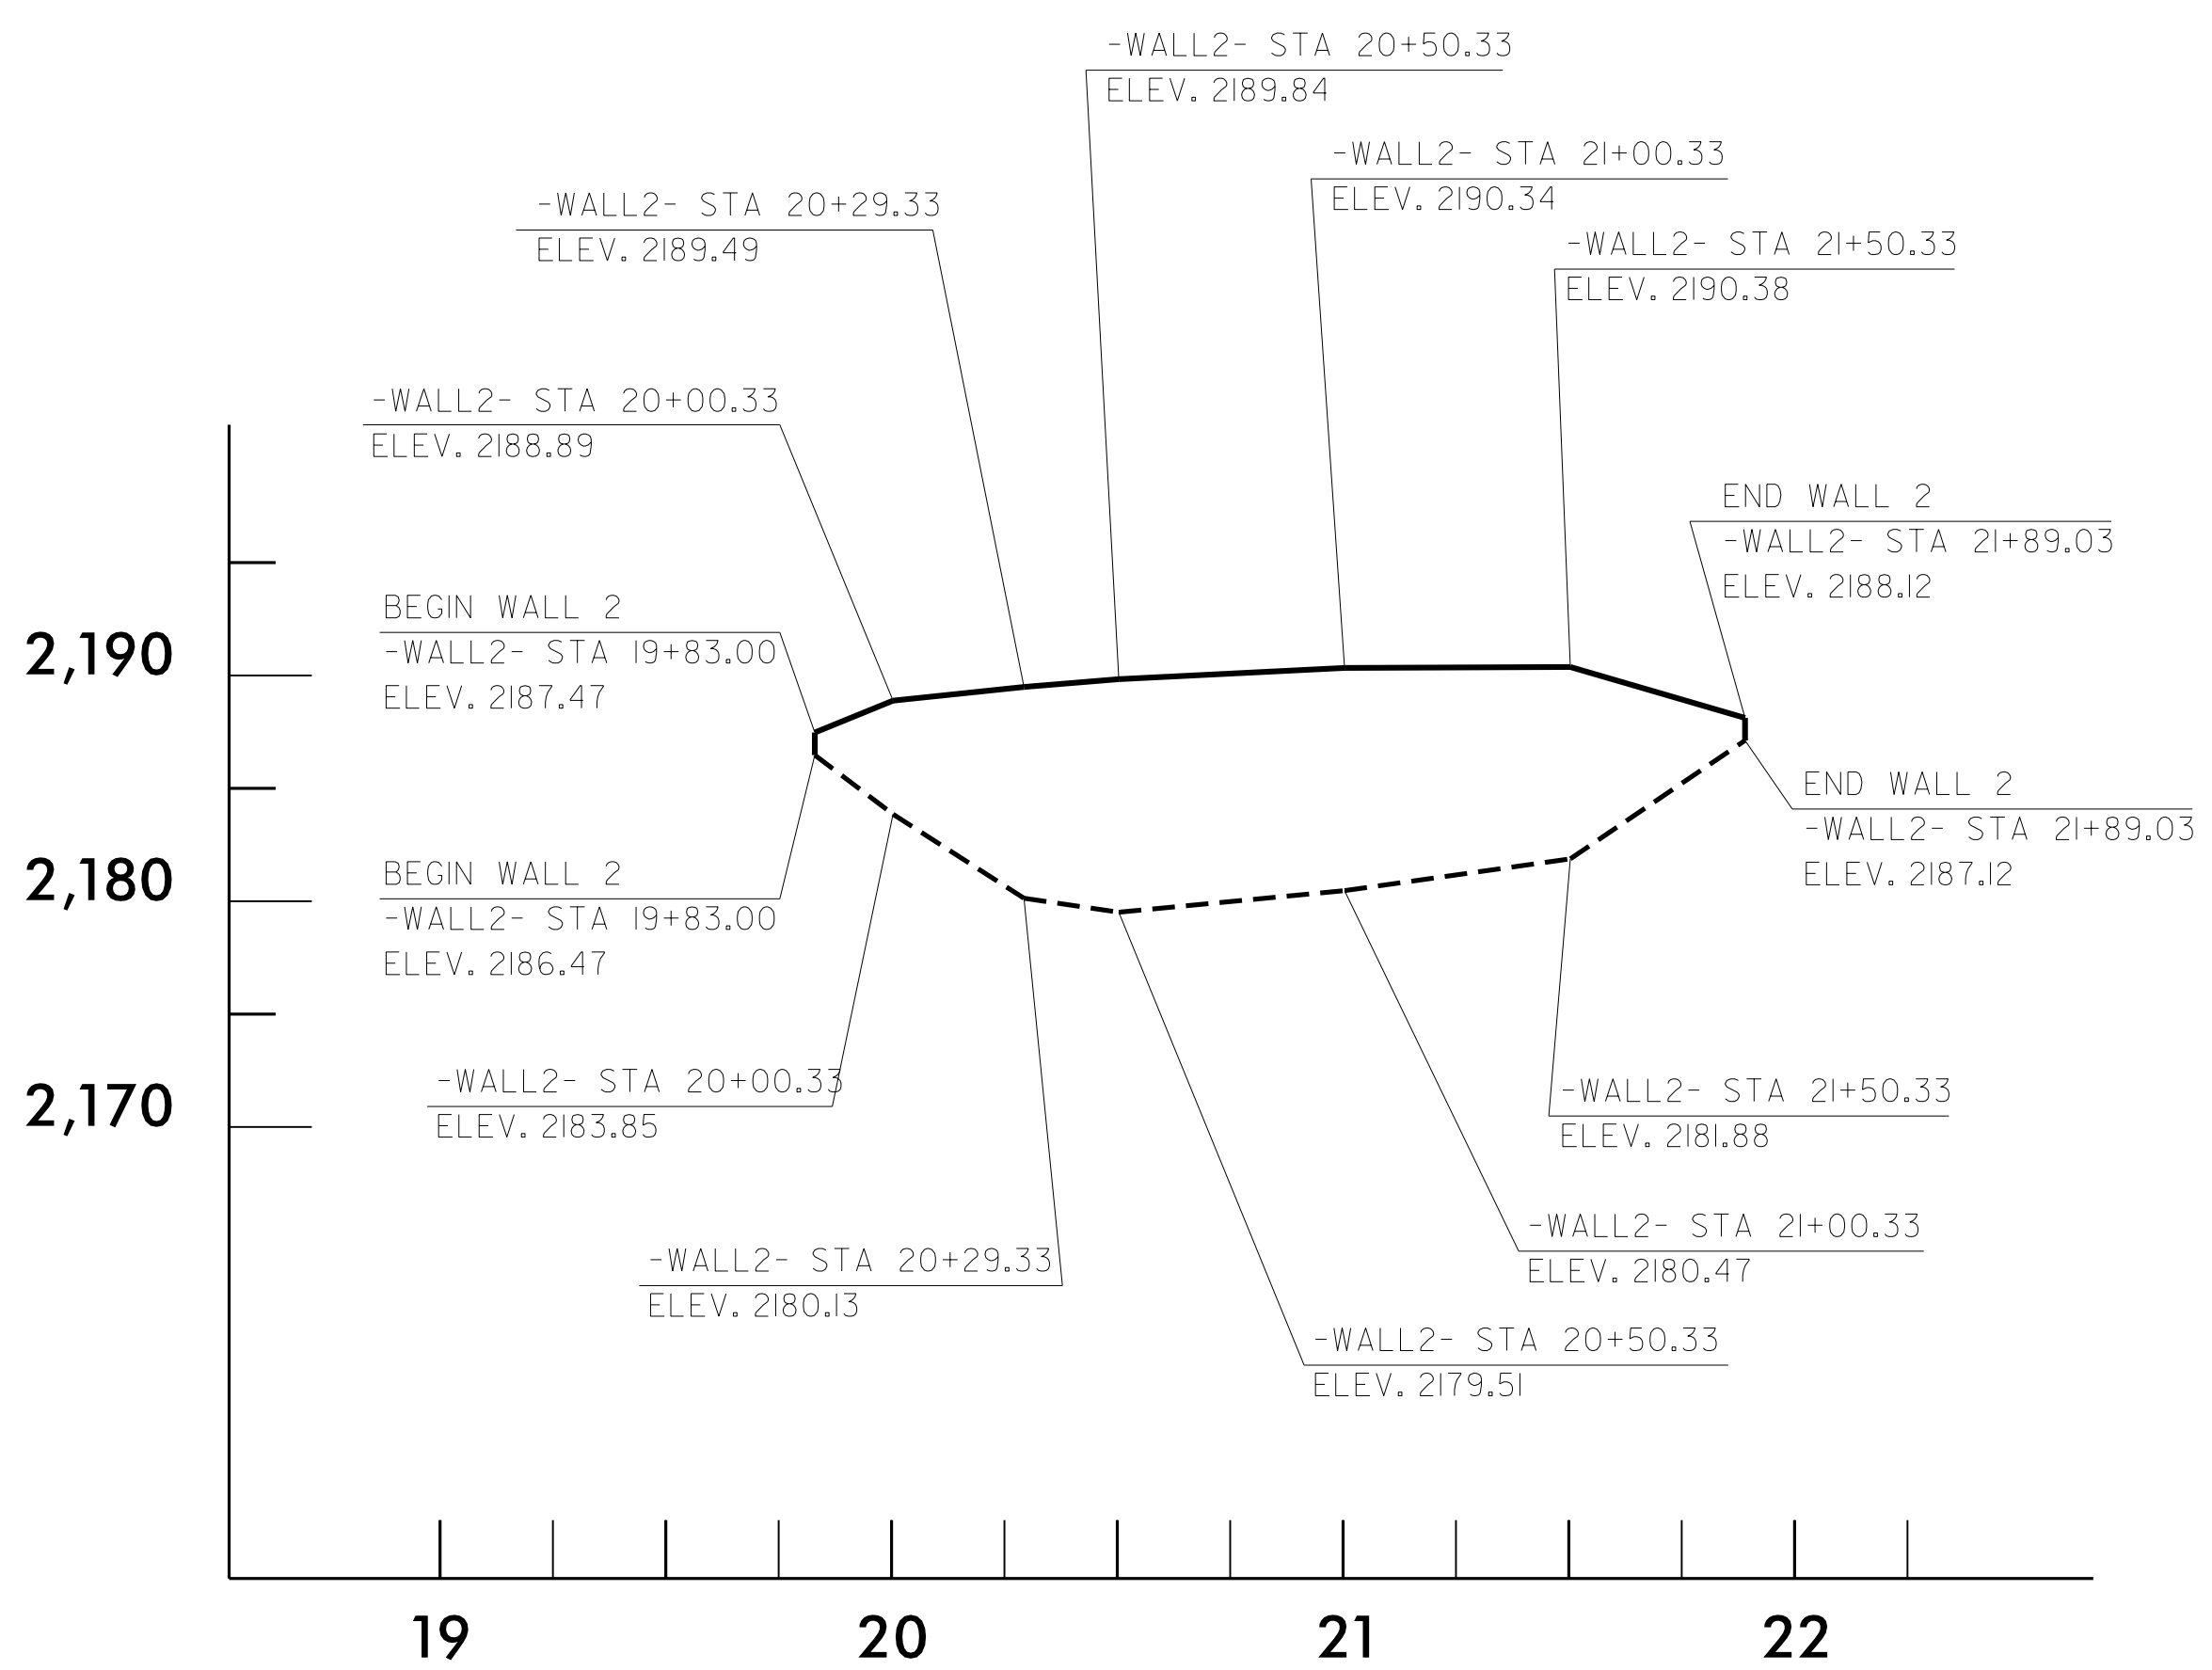

**WALL ENEVELOPE**

PROJECT NO.: U-5104  
 COUNTY: TRANSYLVANIA  
 STATION: 19+83.00 -L- TO 21+90.79 -L-  
 SHEET 1 OF 5

PREPARED BY: EJS      DATE: 7/15  
 REVIEWED BY: SCC      DATE: 7/15

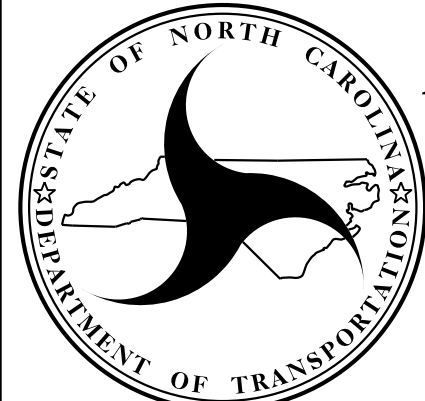  
**NORTH CAROLINA**  
**DEPARTMENT OF TRANSPORTATION**  
**DIVISION OF HIGHWAYS**  
  
**GEOTECHNICAL**  
**ENGINEERING UNIT**

MECHANICALLY STABILIZED EARTH (MSE) RETAINING WALL #2					
REVISIONS					
NO.	BY	DATE	NO.	BY	DATE
1			3		
2			4		

SHEET NO. W-5