



PAVEMENT SCHEDULE (FINAL PAVEMENT DESIGN)	
A1	11" PCCP
B1	3/4" OGAF C TYPE FC-2 MOD.
C1	3" S9.5C
C2	VAR. S9.5C
C3	3" S9.5D
C4	VAR. S9.5D
D1	4" I19.0C
D2	4" I19.0D
E1	4" B25.0B
E2	4" B25.0C
E3	9" B25.0C
T	EARTH MATERIAL
U	EXIST. PVMT.
V	3/4" ASPH. MILL.
Y	RUMBLE STRIPS

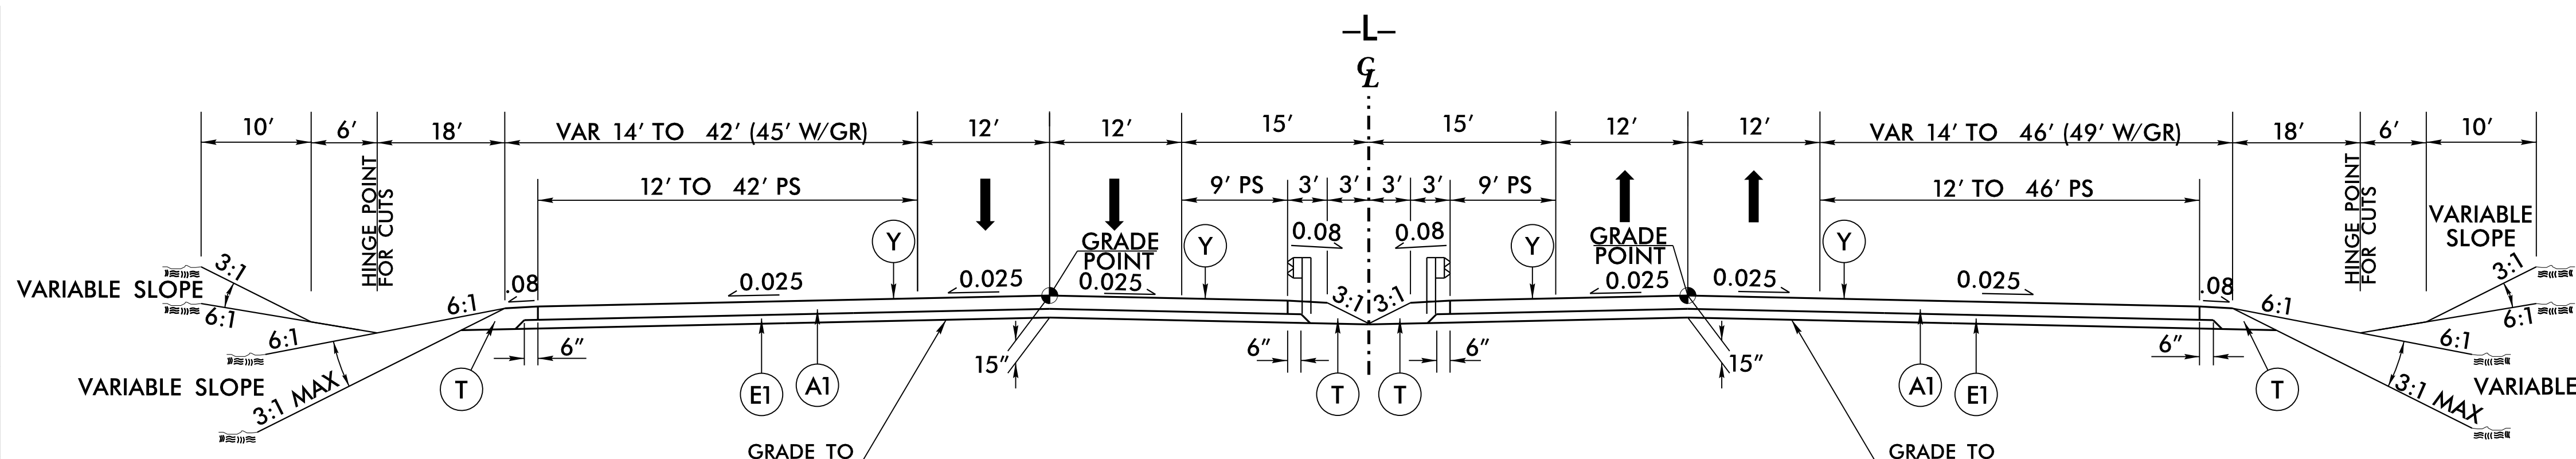


TYPICAL SECTION NO. 3

USE TYPICAL SECTION NO. 3  
 -L- STA. 20+86.10 TO 23+31.55 (BEG. BRIDGE) LT.  
 -L- STA. 19+69.43 TO 23+31.55 (BEG. BRIDGE) RT.  
 -L- STA. 26+04.45 (END BRIDGE) TO 29+30.00

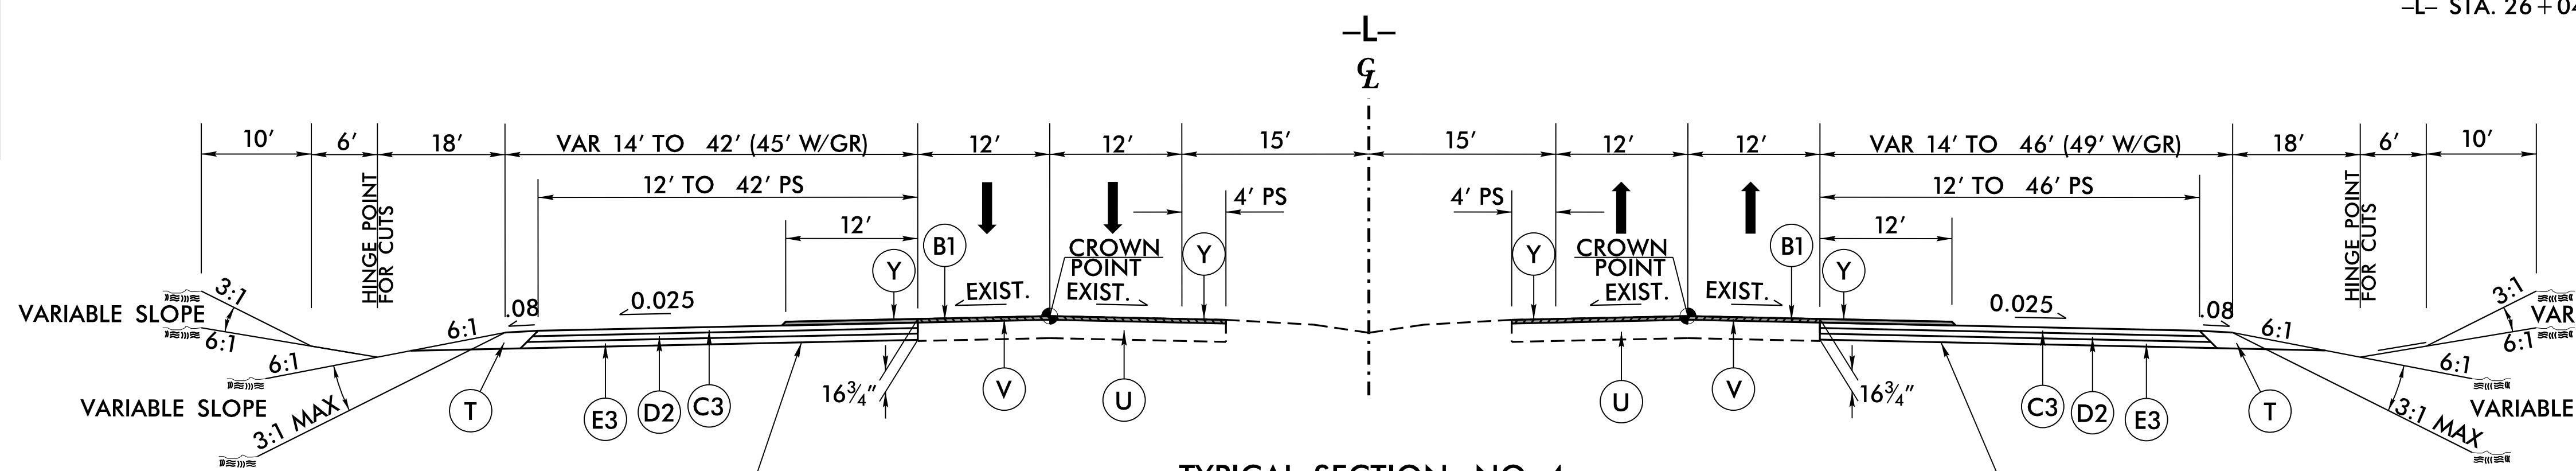


TYPICAL SECTION NO. 4

USE TYPICAL SECTION NO. 4  
 -L- STA. 29+30.00 TO 31+88.81 LT.  
 -L- STA. 29+30.00 TO 32+65.14 RT.

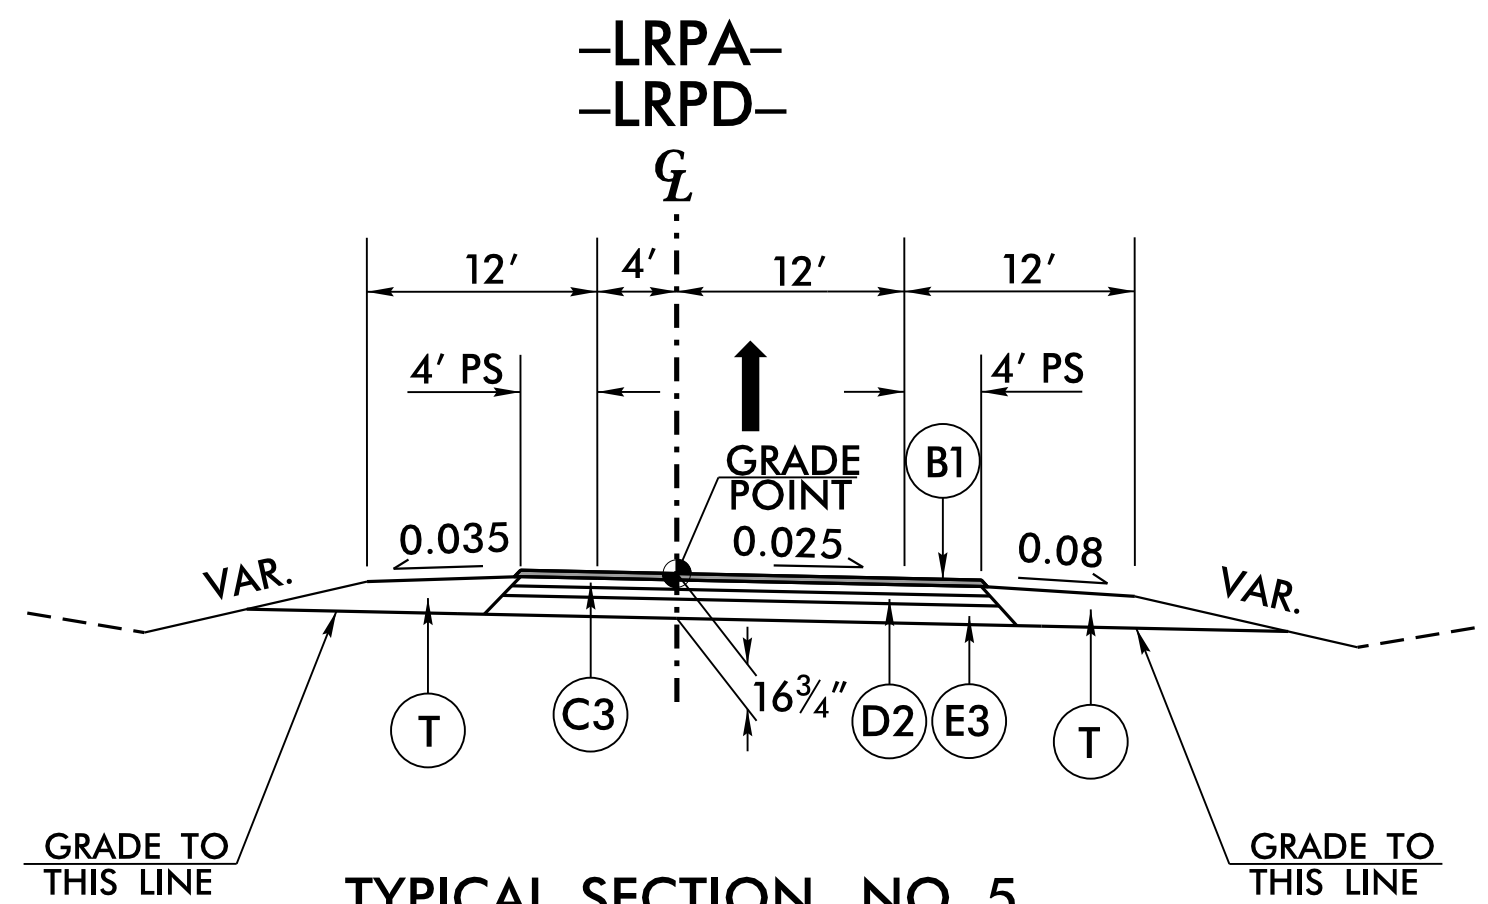

TYPICAL SECTION NO. 5

USE TYPICAL SECTION NO. 5  
 -LRPA- STA. 10+00.00 TO 15+86.75  
 REVERSE OF TYPICAL SECTION NO. 5  
 -LRPD- STA. 10+00.00 TO 13+00.00

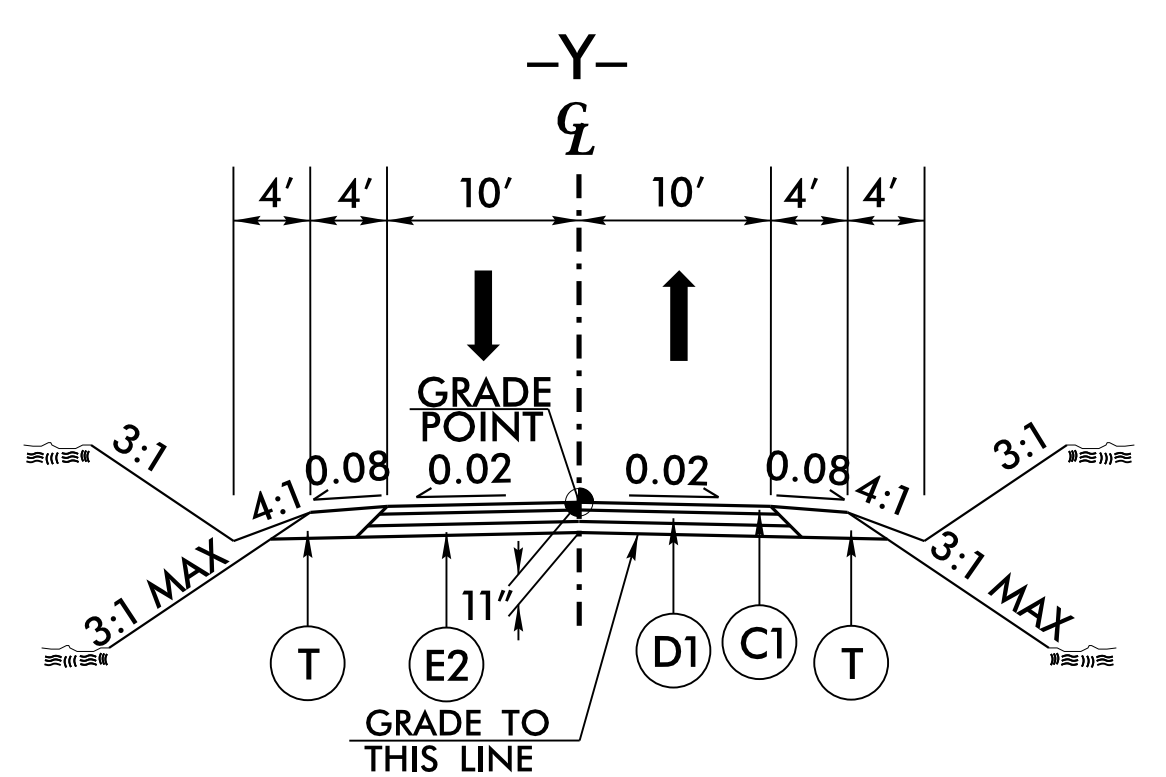

TYPICAL SECTION NO. 6

USE TYPICAL SECTION NO. 6  
 -Y- STA. 10+15.00 TO 18+30.15

8/17/99  
 27-AUG-2015 14:25  
 S:\ASPC\PROJECTS\13318BB.Rdy\_tup.dgn