
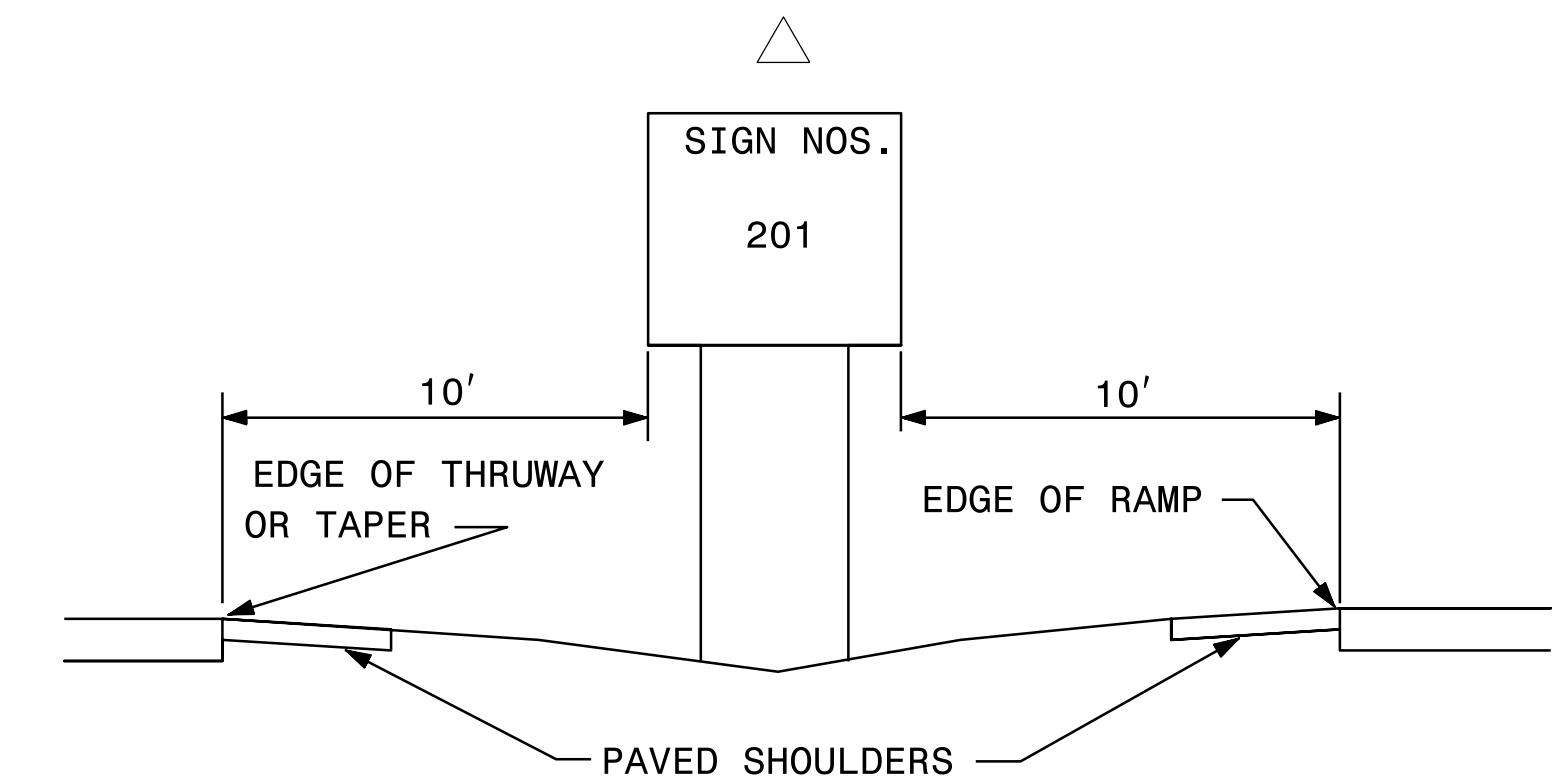


SIGN NO.	SIGN TYPE	SIGN SIZE (in.) w x h	ROADWAY STATION	NO. OF SUP.	BEAM SECTION	SUPPORT TYPE BA or S	ATTACH METHOD	MOUNTING METHOD	HORIZ. CLR. (ft.)	LENGTH (ft)			LEFT SUPPORT (ft)			CENTER SUPPORT (ft)			RIGHT SUPPORT (ft)			FOOTING DIAMETER (ft.)	FOOTING DEPTH (ft.)	B/A SUPPORT WEIGHTS (lbs.)	SIMPLE SUPPORT WEIGHTS (lbs.)	REINF. FTGS. (c.y.)	PLAIN FTGS. (c.y.)	FIELD VERIFIED SEE NOTE 2 (mm/dd/yy)																		
										SNS HT H	MTG HT C	EMBED-MENT	S	L	TOTAL LENGTH	S	L	TOTAL LENGTH	S	L	TOTAL LENGTH																									
101A 101B	B A	132 X 30 156 X 72	23+00 -L-	2	W6x16	S	1-R	N/A	49.50	6.00	7.00	6	2.50	15.50	21.50	0.00	0.00	0.00	5.08	18.08	24.08	1.5	6.5	0.00	729.28	0.85	0.00																			
201	A	96 X 60	17+80 -L-+/-	2	S3x5.7	BA	N/A	N/A	△	5.00	7.00	4	0.50	12.50	16.50	0.00	0.00	0.00	0.50	12.50	16.50	1	4.5	224.10	0.00	0.00	0.26																			
901	A	180 X 138	20+50 -L-	2	W8x21	BA	N/A	N/A	42.00	11.50	7.00	6.5	1.83	20.33	26.83	0.00	0.00	0.00	4.00	22.50	29.00	2	7	1318.43	0.00	1.63	0.00																			
902	A	180 X 120	33+00 -L-	2	W8x18	S	N/A	N/A	42.00	10.00	7.00	6	2.30	19.30	25.30	0.00	0.00	0.00	5.22	22.22	28.22	2	6.5	0.00	963.36	1.51	0.00																			
903	A	180 X 138	32+00 -L-	2	W10x22	S	N/A	N/A	46.00	11.50	7.00	6	2.96	21.46	27.46	0.00	0.00	0.00	5.87	24.37	30.37	2.5	6.5	0.00	1272.26	2.36	0.00																			
																						TOTAL	1542.53	TOTAL	2964.90	TOTAL	6.36	TOTAL	0.26																	
USE:																						1543	2965	7	1																					

NOTES

- DIMENSION "S" REPRESENTS AN INCREASE (+), OR A DECREASE (-) IN POLE LENGTH, RELATIVE TO THE ELEVATION OF THE EDGE OF PAVEMENT.
- FIELD VERIFICATIONS SHALL BE REQUIRED FOR ALL SUPPORTS, SEE (*) ARTICLE 903-3. FABRICATORS SHALL BE AISC CERTIFIED IN CATEGORY 1, SEE (*) ARTICLE 1072-1. (*) = N.C.D.O.T. STANDARD SPECIFICATIONS FOR ROADS AND STRUCTURES
- PLAN LOCATIONS FOR EXISTING UTILITIES ARE BASED ON THE BEST AVAILABLE INFORMATION AND, THEREFORE MAY NOT BE PRECISELY ACCURATE. THEREFORE, IT IS INCUMBENT UPON THE CONTRACTOR TO DETERMINE THE EXACT LOCATION OF UTILITIES BEFORE BEGINNING WORK IN A LOCATION.

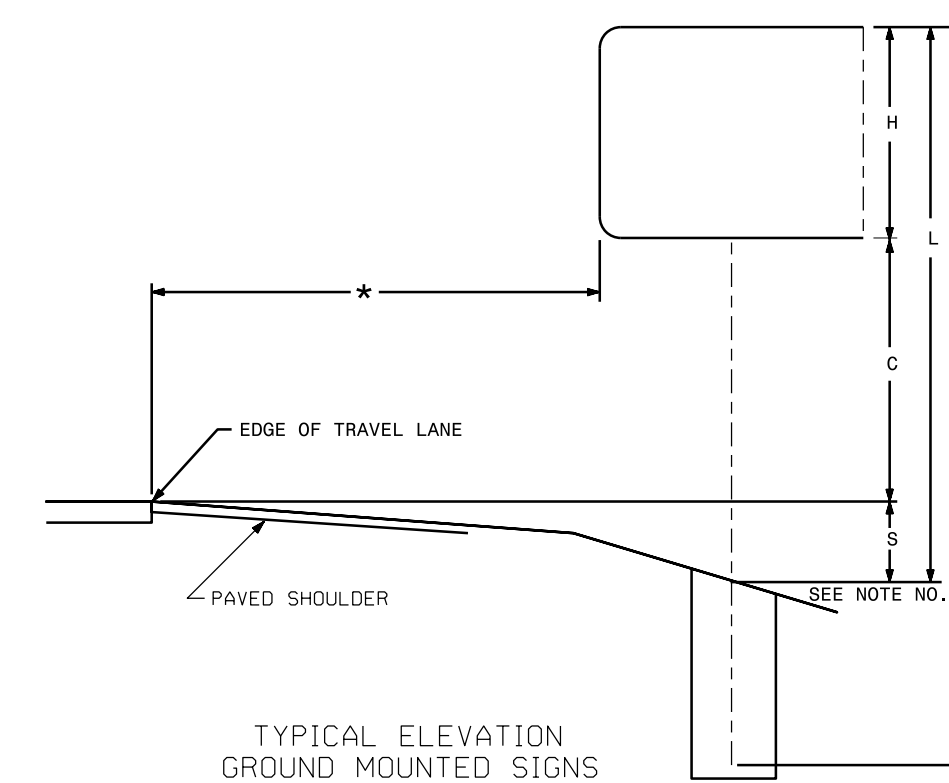

GROUND MOUNTED SIGN SUPPORT CHART