


STA. 12+00.00 -L- BEGIN TIP PROJECT I-3318BB

96" X 60"
 EXIT 105
 201
 STA. 17+80 -L- +/-

EXIT 105
 SEE NOTE 4

132" X 30"
 EXIT 105
 Bagley Rd
 101A
 101B
 156" X 72"
 STA. 23+00 -L-

EXIT 105
 Bagley Rd
 SEE NOTE 4

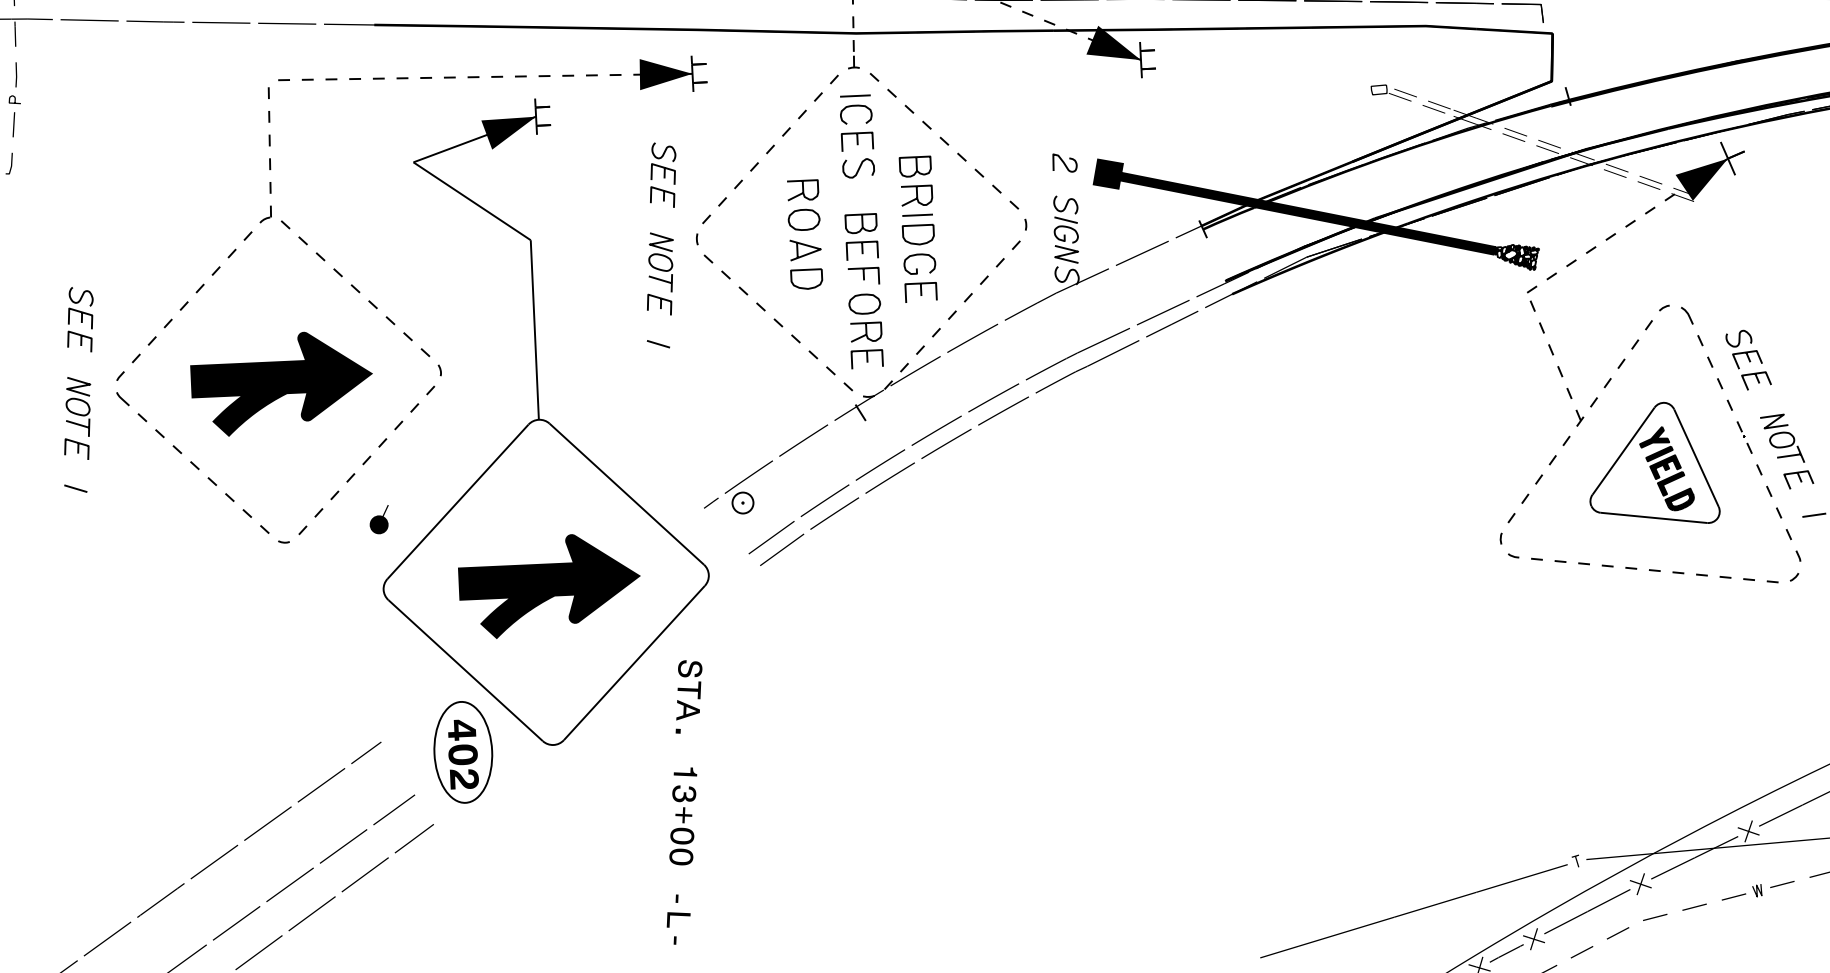

PROJECT NOTES

1. DISPOSAL OF SIGN SYSTEM, U-CHANNEL
2. DISPOSAL OF SUPPORT, STEEL BEAM
3. SIGN ERECTION, RELOCATE SIGN TYPE A (GROUND MOUNTED)
4. DISPOSAL OF SIGN SYSTEM, STEEL BEAM

SEE NOTES 2,3
 FOOD-EXIT 106
 LODGING-EXIT 106
 901
 STA. 20+50 -L-

LITTLE RIVER
 PART OF THE
 Neuse
 River Basin
 SEE NOTE 1

Little River
 PART OF THE
 Neuse
 River Basin
 302
 301
 STA. 22+30 -L-

Little River
 SEE NOTE 1

MATCHLINE 25+00 -L-
 SEE SHEET PMP-5

EXISTING AND PROPOSED SIGNS

I:\3-JUL-2015 11:05
 P:\TIP-Projects\I-3318BB\Traffic\Signing\CADD\Signing_Layout\Plans\I3318BB_sgn_psh1.dgn
 meaton AT 1E27492Z