


TIP NO. I-3318BB	SHEET NO. SIG. 2.3
APPROVED: <i>Ayman Alqudwah</i>	
DATE: 5/7/2015	
SEAL	

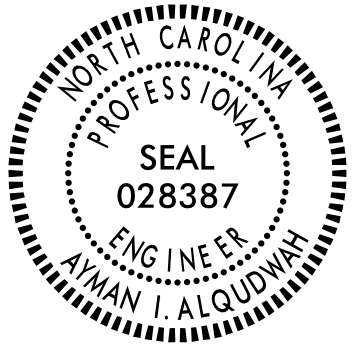

Sign Number: SP15063 Type: D Span-Wire Quantity:	Design By: DME Project ID: I-3318BB	Checked By: AIA Location: SR 2130 (Micro Rd.)	Date: Apr 16, 2015 Division: 04	N. C. DEPARTMENT OF TRANSPORTATION DIVISION OF HIGHWAYS TRANSPORTATION MOBILITY AND SAFETY SIGNING AND DELINEATION
--	--	--	------------------------------------	---

Sign Width: 7'-6" Height: 2'-6" Total Area: 18.8 Sq.Ft.	Background Color: Fluorescent Orange Legend & Border Color: Black
---	--


  

Border Type: Recessed Recess: 0.5" Width: 0.75" Radii: 2"	Backing Material: 0.125 in. Aluminum 0.079 in. Composite
--	---

NOTES:

- Legend and border shall be direct applied non-reflective sheeting.
- Background shall be Grade B reflective sheeting.

Letter spacings are to start of next letter													Series/Size
	T	E	M	P	O	R	A	R	Y				Text Length
	8.5	7.4	7.6	9.6	7.6	8.6	7.4	9.5	7.4	8.2	8.4		E 2000
													73.1
		S	I	G	N	A	L						E 2000
	23.5	8.1	3.3	8.3	7.8	9.5	6	23.5					43

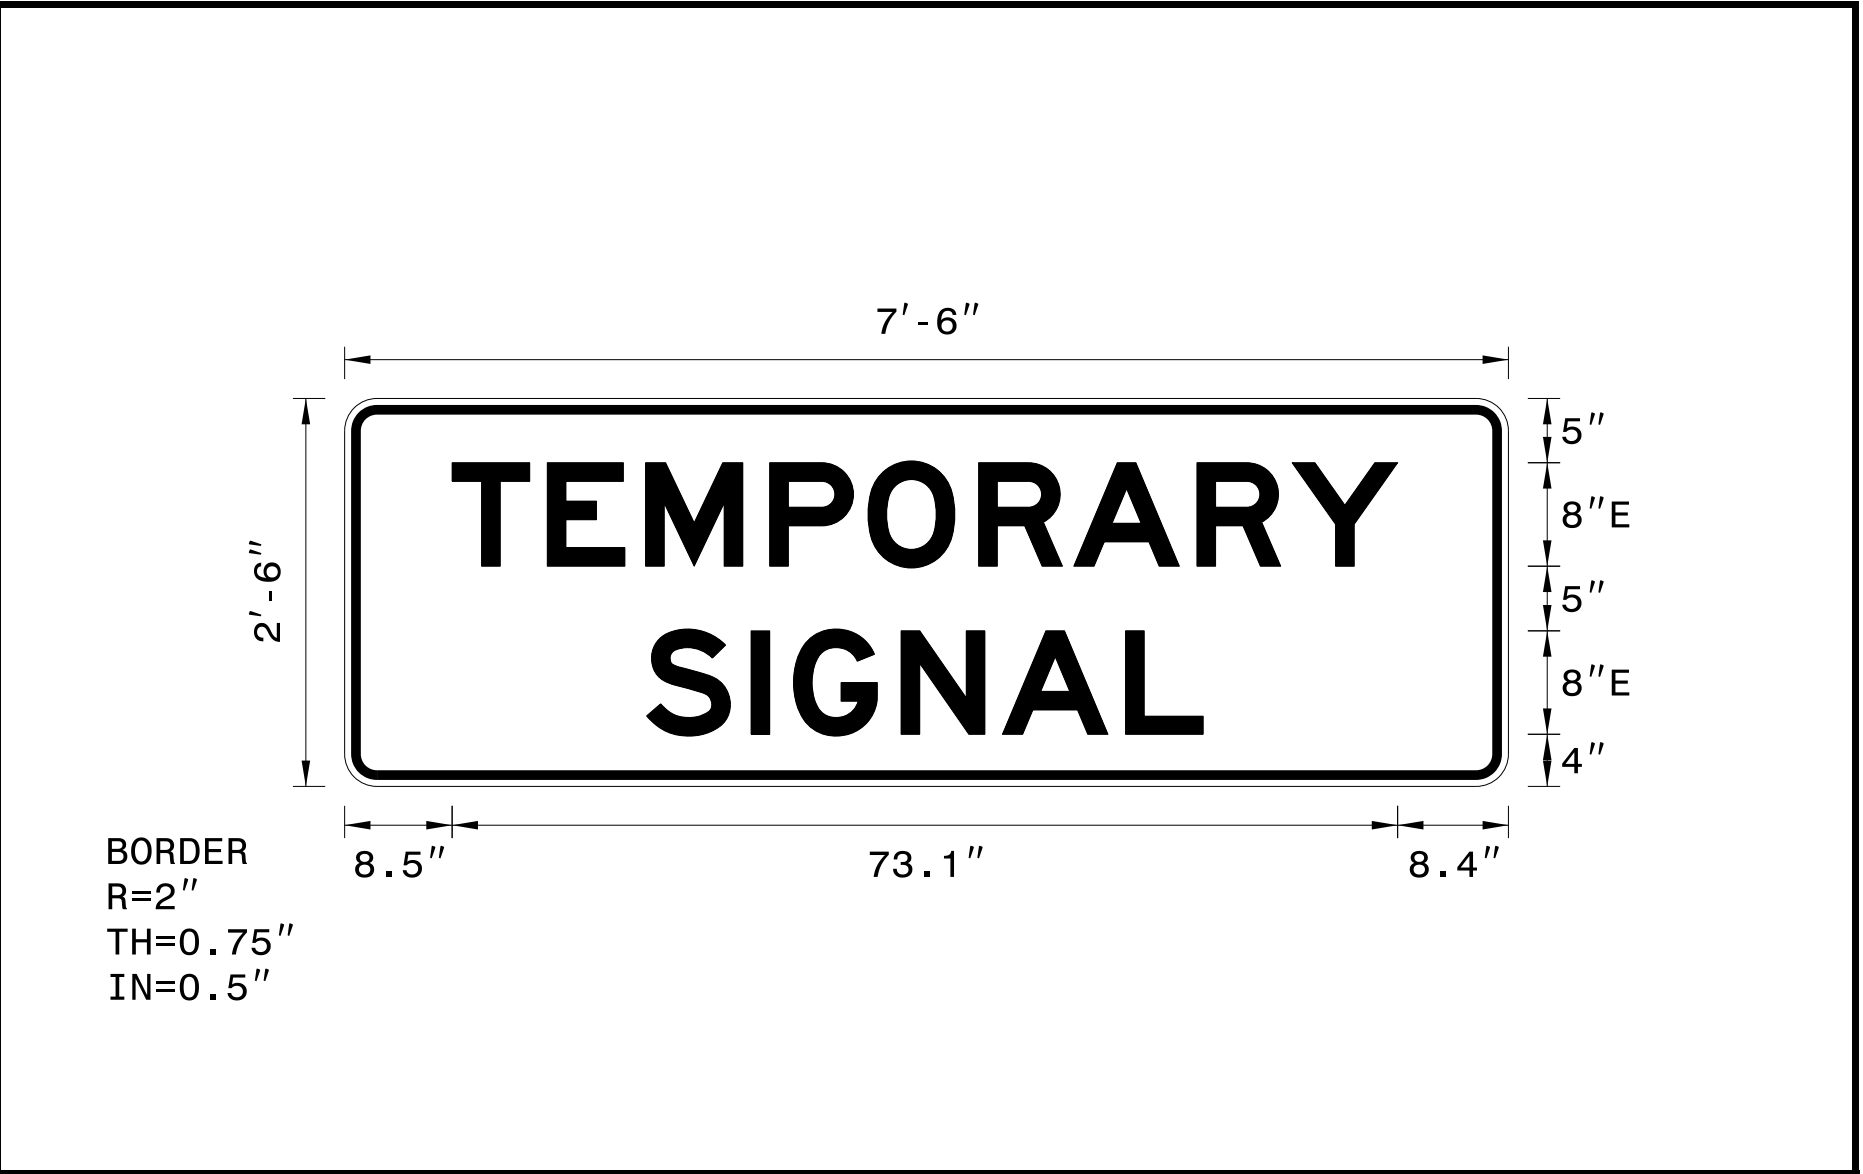Spacing Factor is 1 unless specified otherwise

07-MAY-2015 08:55  
 R:\ref\nc\Signals\Design\Signal\I-3318bb\_signal\_sign\_design.dgn  
 Gallaway

SPECIAL SIGN DESIGN