


8/23/99



PROJ. REFERENCE NO.
I-3318BB

SHEET NO.
X-34

10 0 10 20 

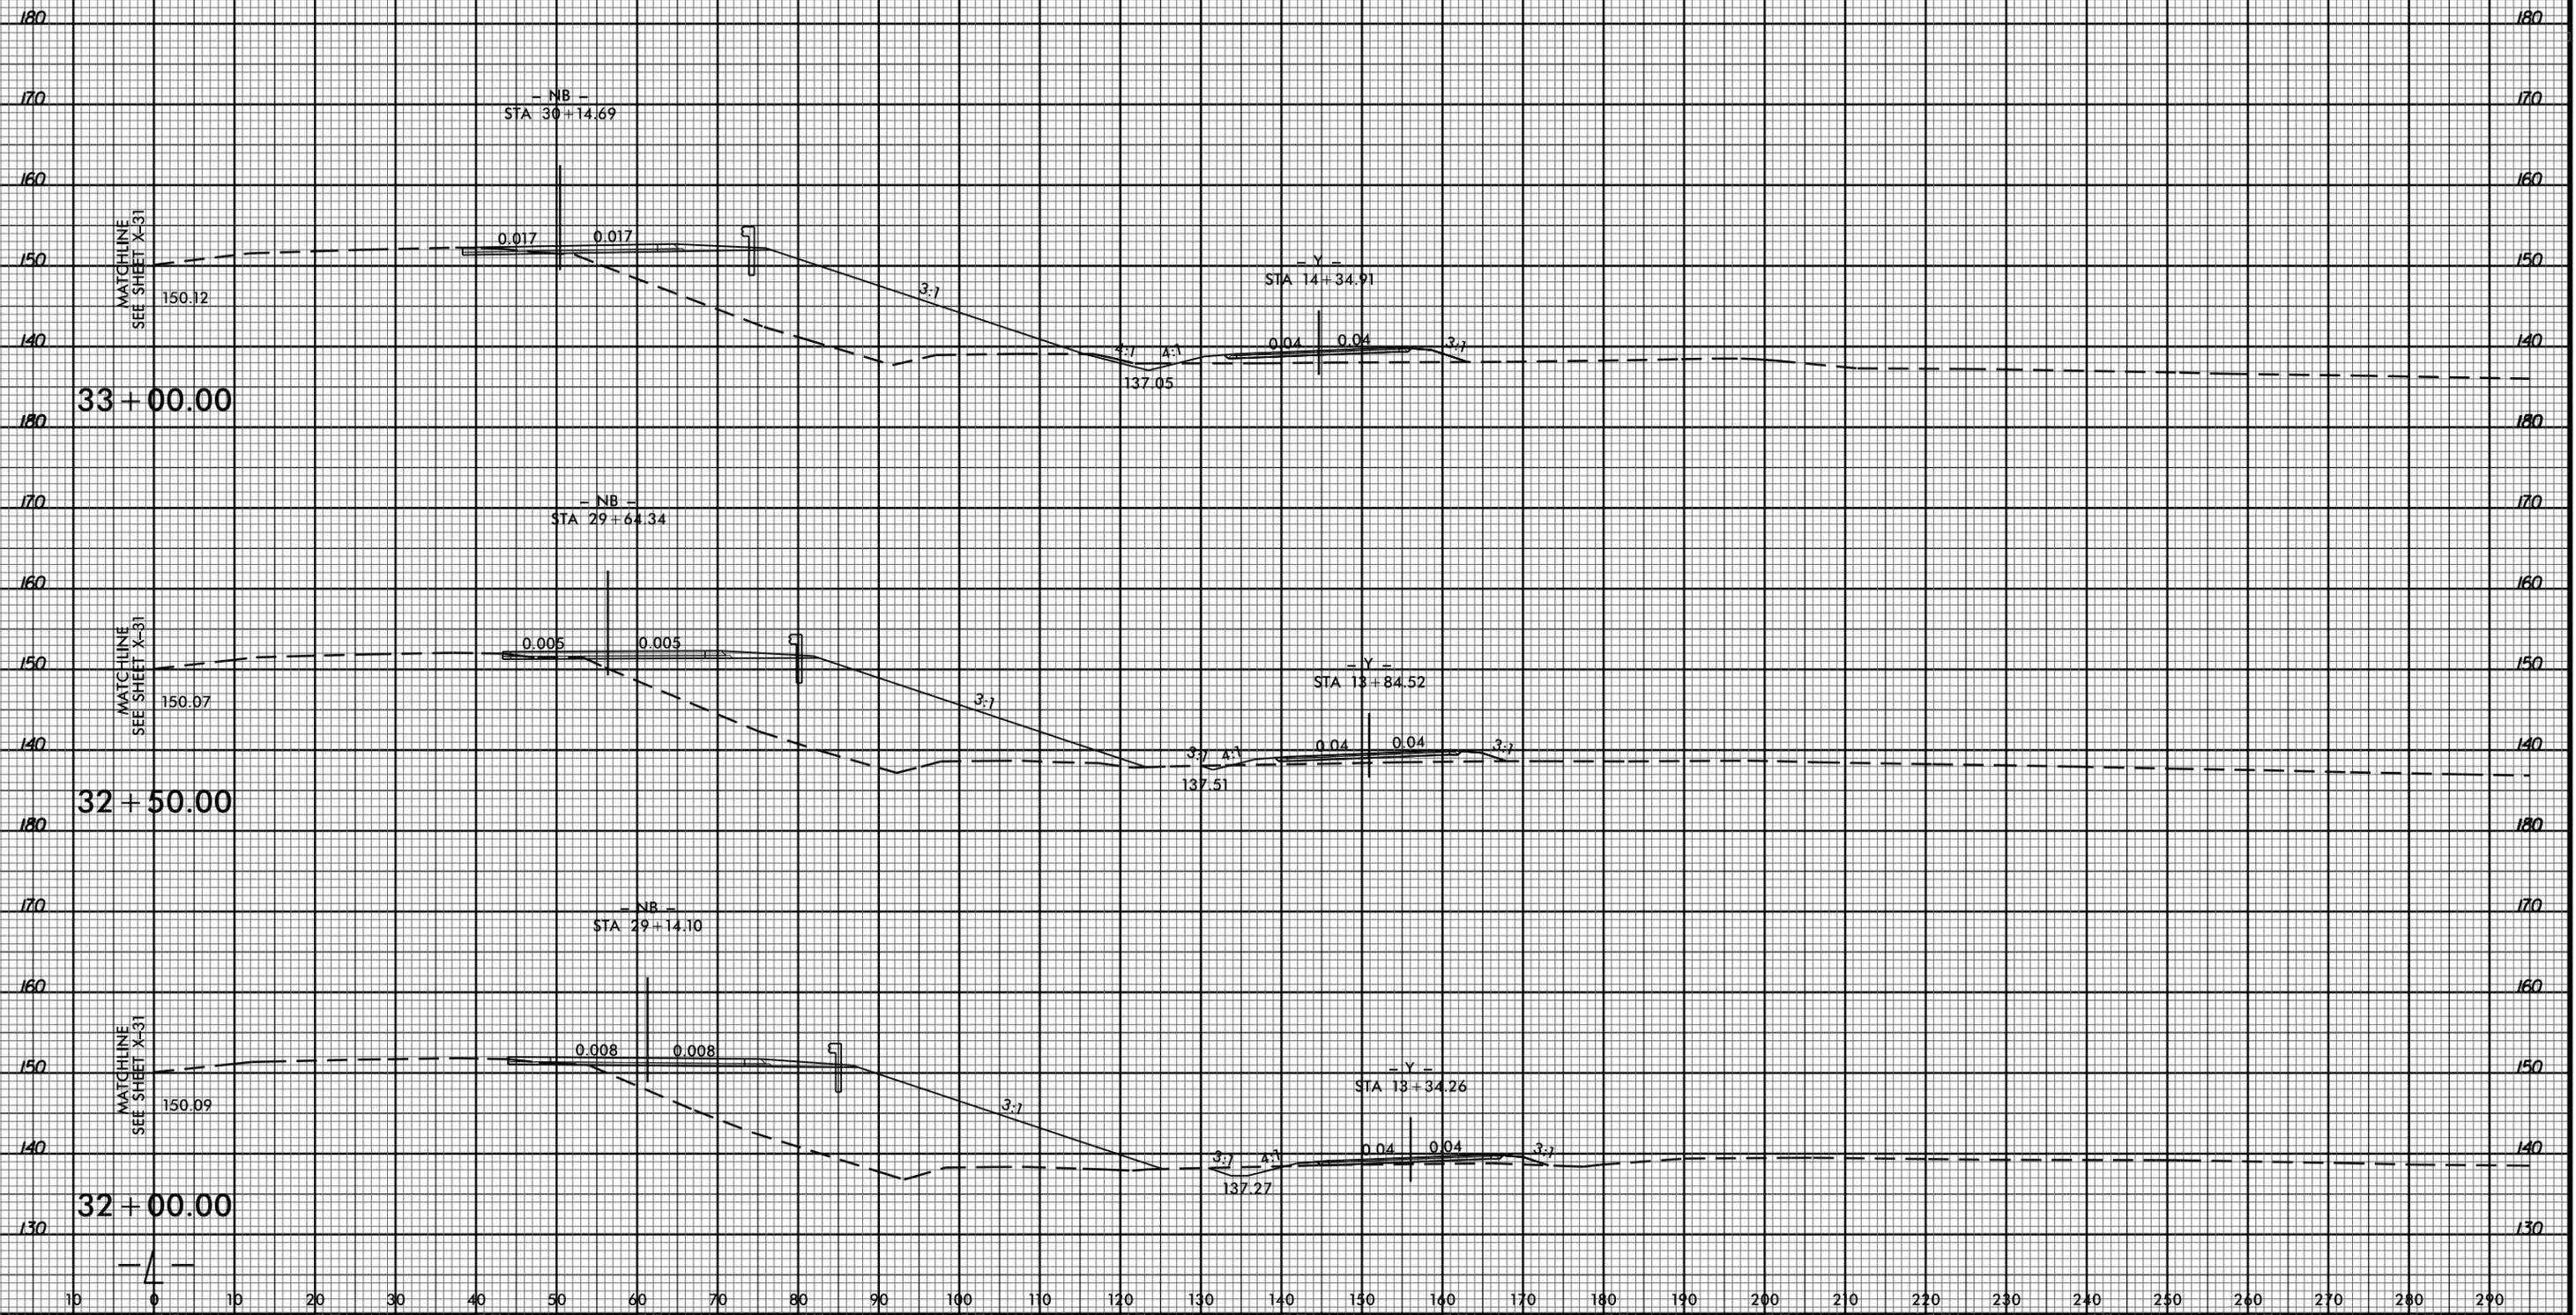

03-AUG-2015 16:04
R:\Roads\CorridorModeling\I3318BB_Pdu_xp1.LDET.dgn
\$\$\$\$USERNAME\$\$\$\$