


TOP REINFORCING STEEL LAYOUT DETAIL

BENT 1 SHOWN, BENT 2 SIMILAR BY ROTATION

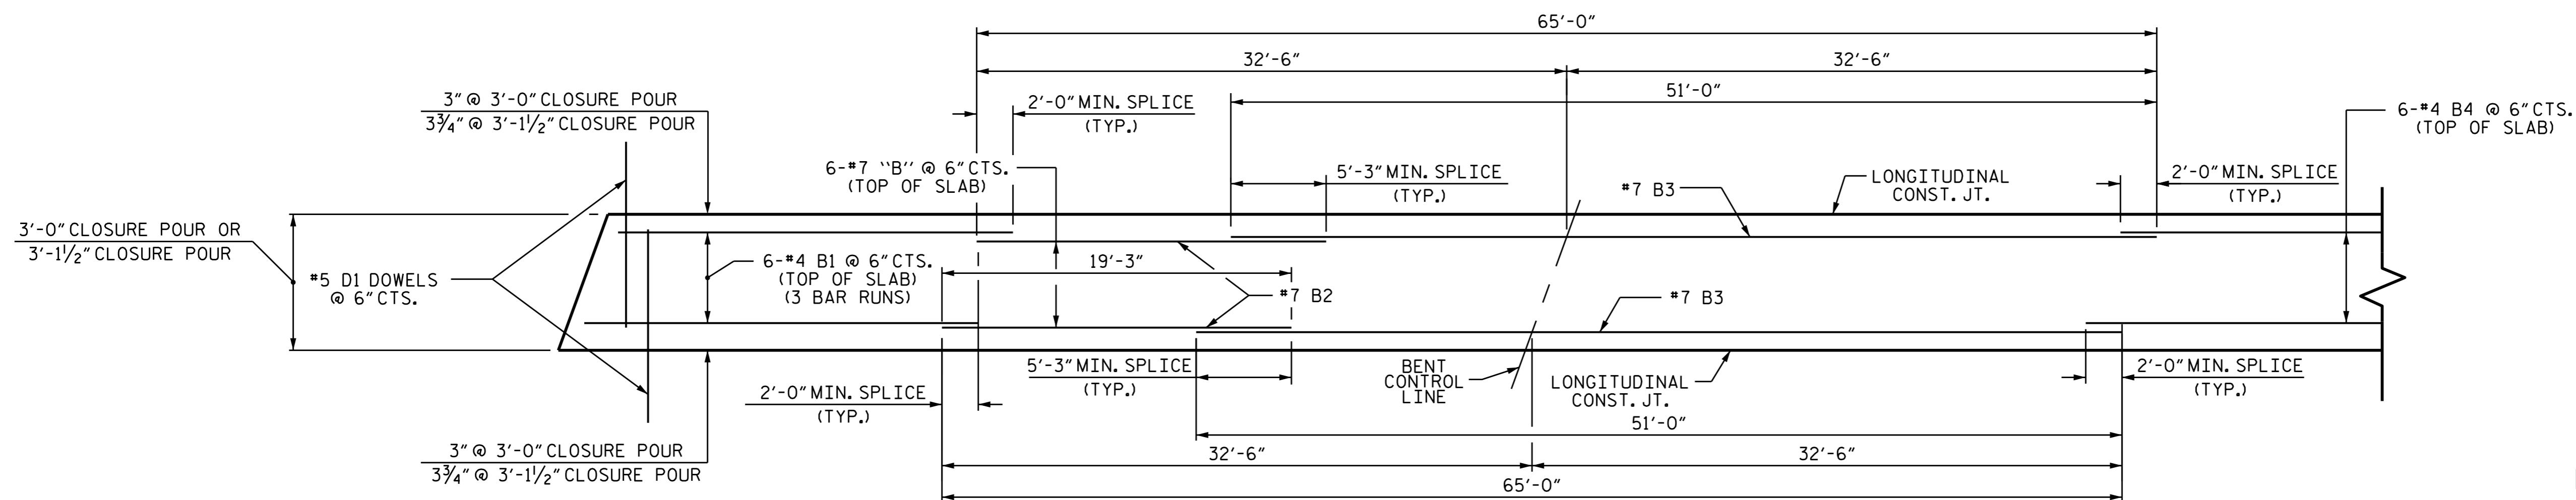


CLOSURE POUR TOP REINFORCING STEEL LAYOUT DETAIL

BENT 1 SHOWN, BENT 2 SIMILAR BY ROTATION

FOR BOTTOM REINFORCING STEEL, SEE DETAIL 'B', SHEET 2 OF 5, TYPICAL SECTION.

PROJECT NO. I-3318BB
JOHNSTON COUNTY
 STATION: 24+68.00 -L-

SHEET 13 OF 13

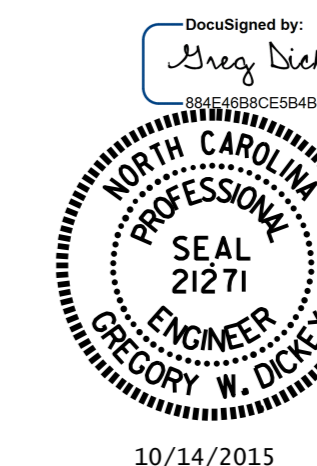

10/14/2015

STATE OF NORTH CAROLINA
 DEPARTMENT OF TRANSPORTATION
 RALEIGH
 SUPERSTRUCTURE
 PLAN OF SPANS
 DETAILS

DRAWN BY : D. G. ELY DATE : 3/20/15
 CHECKED BY : B. N. BARODAWALA DATE : 5/15
 DESIGN ENGINEER OF RECORD: M. L. RORIE DATE : 8/15

REVISIONS						SHEET NO. S-24 TOTAL SHEETS 78
NO.	BY:	DATE:	NO.	BY:	DATE:	
1			3			
2			4			