



SECTION A-A

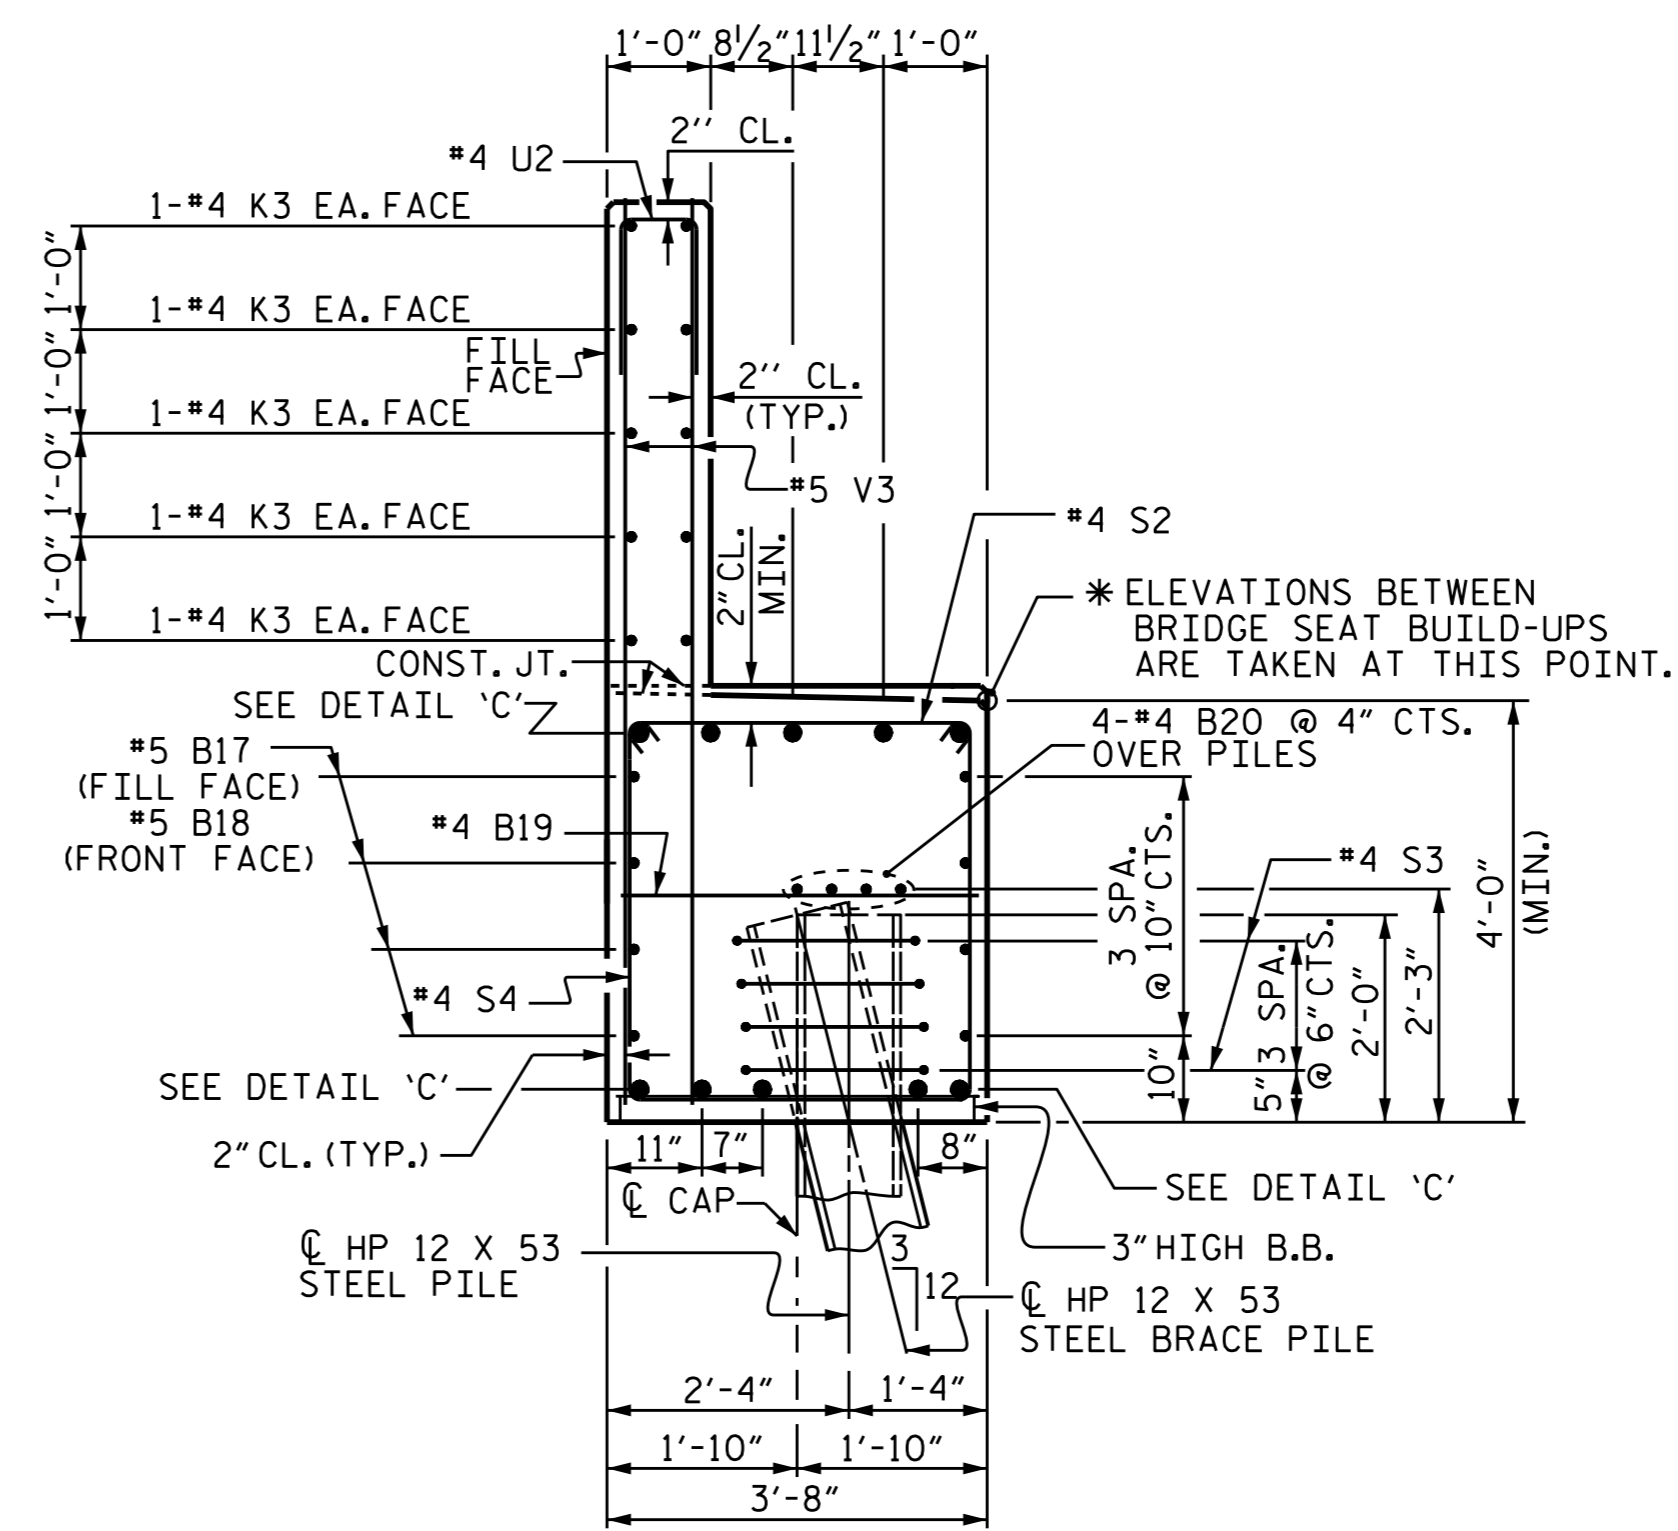


SECTION B-B

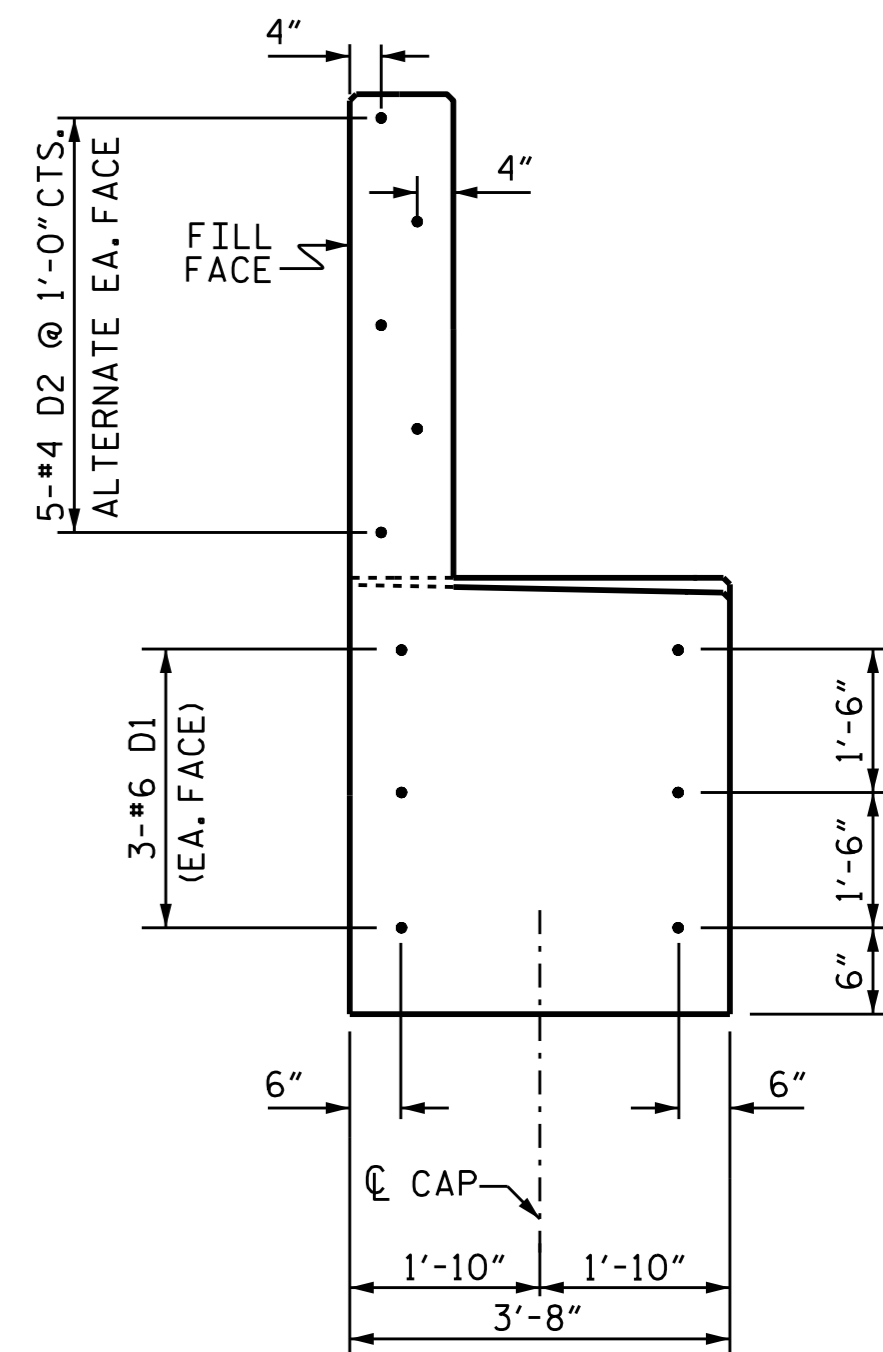


DOWEL LOCATION

CONCRETE COLLAR  
NOT SHOWN FOR CLARITY

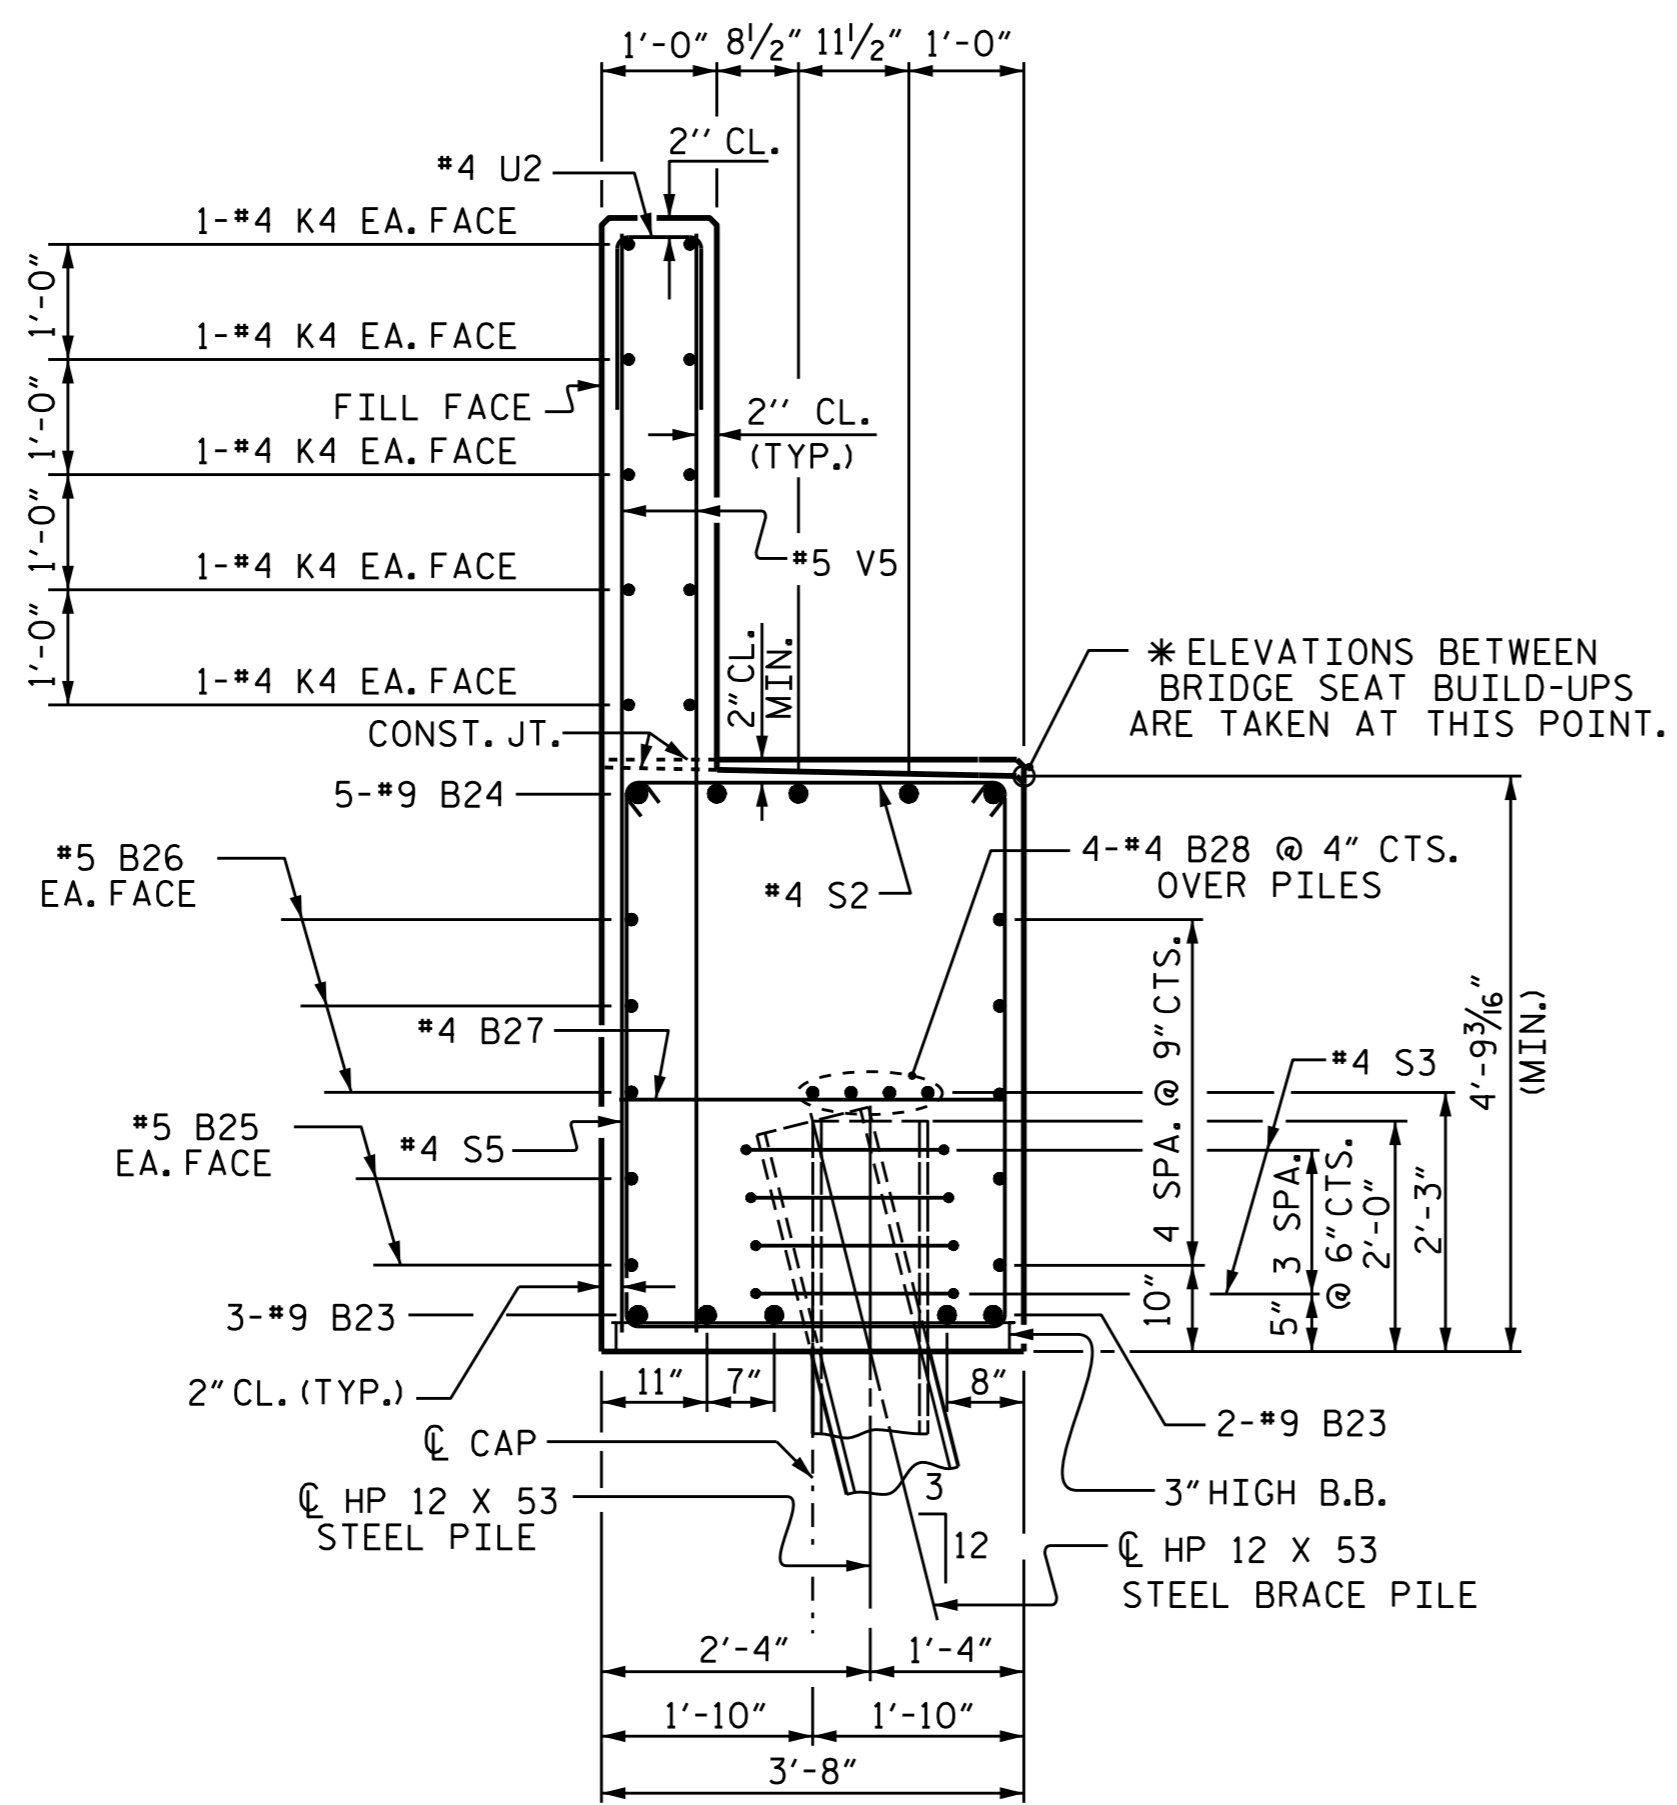


SECTION C-C

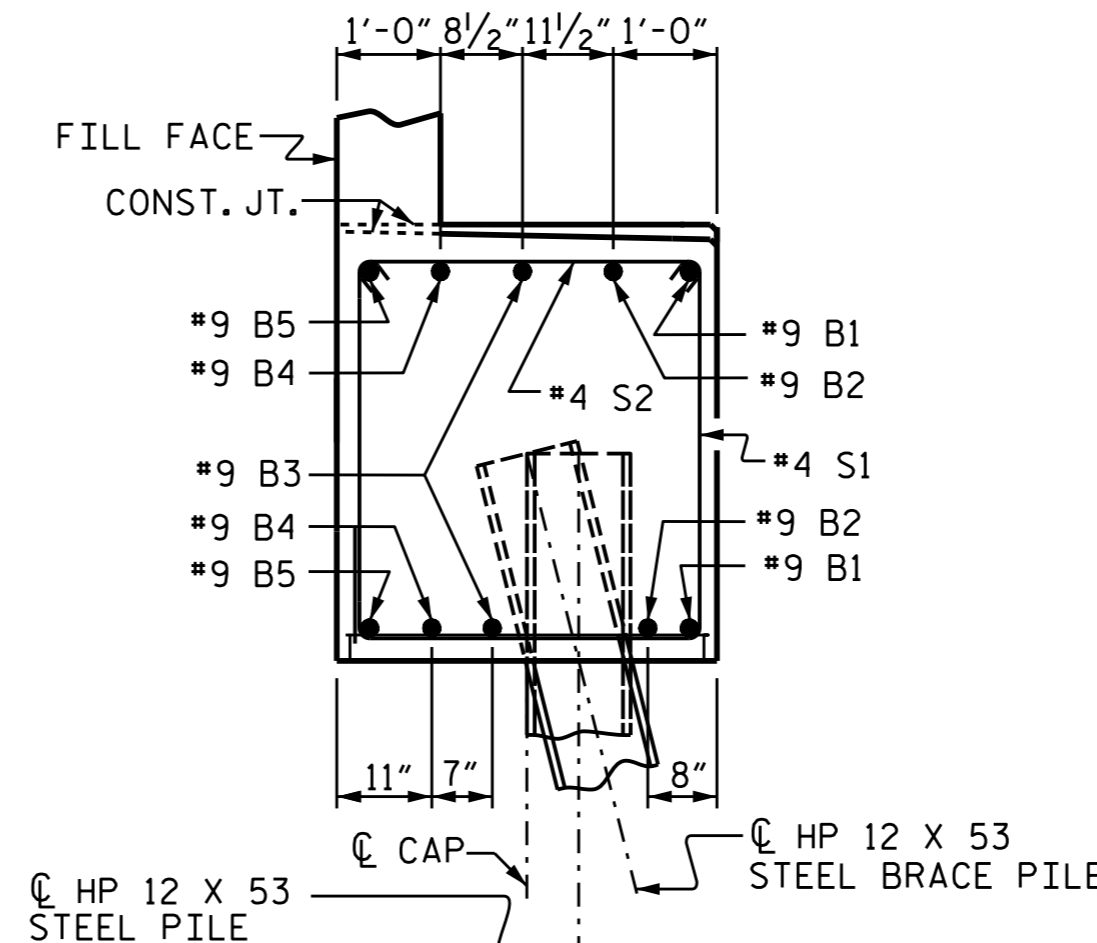

DETAIL 'B'

STAGE I (LEFT)

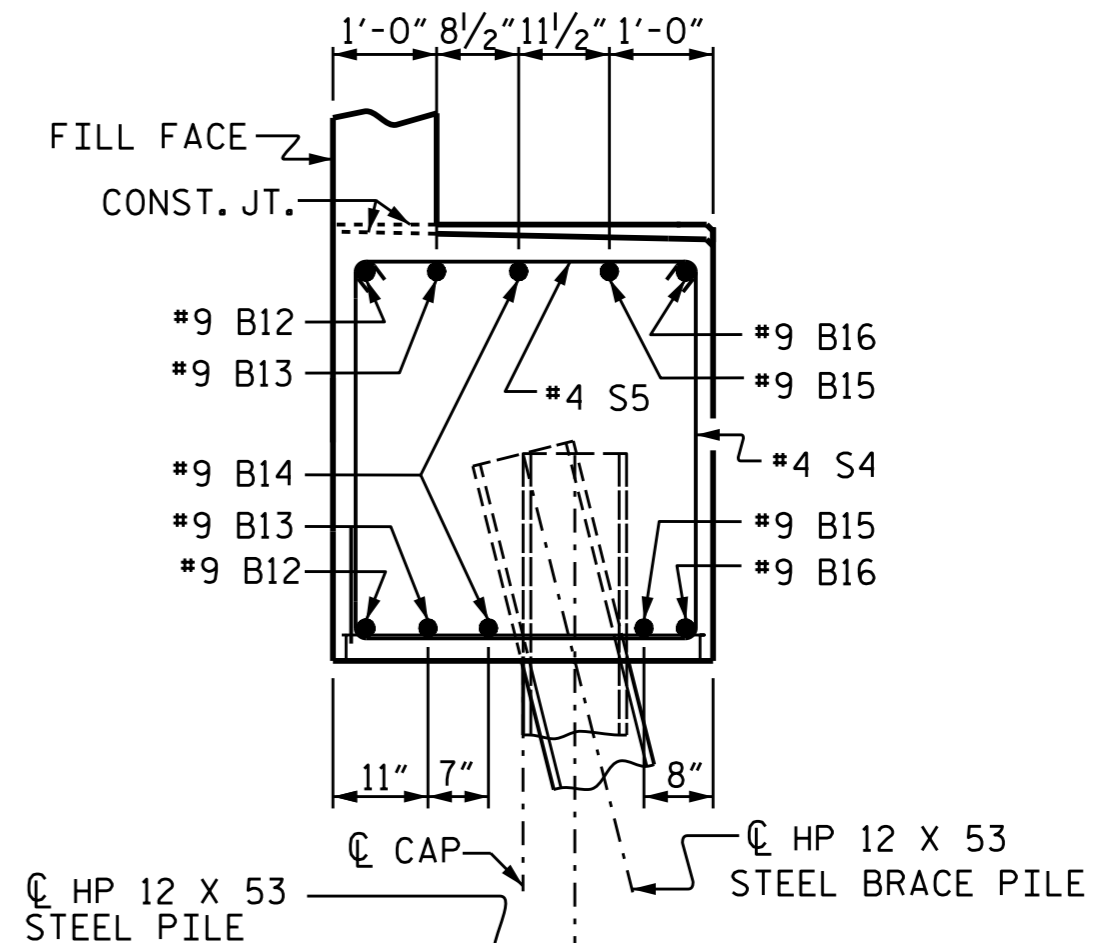

DETAIL 'C'

STAGE I (RIGHT)


PROJECT NO. I-3318BB  
JOHNSTON COUNTY  
 STATION: 24+68.00 -L-

SHEET 5 OF 6

STATE OF NORTH CAROLINA  
 DEPARTMENT OF TRANSPORTATION  
 RALEIGH

SUBSTRUCTURE

END BENT #1  
 STAGE I & II

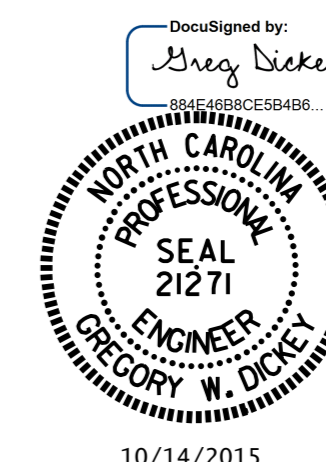

10/14/2015

DRAWN BY: B.N.BARODAWALA DATE: 4-6-15  
 CHECKED BY: DAVID GLADDEN DATE: 4-6-15  
 DESIGN ENGINEER OF RECORD: ASHVIN PATEL DATE: 8-6-15

14-OCT-2015 11:49  
 R:\Structures\Plans\FINAL PLANS\I-3318BB.SMU.EB1.dgn  
 kpschd

REVISIONS						SHEET NO.
NO.	BY:	DATE:	NO.	BY:	DATE:	S-49
1			3			TOTAL SHEETS
2			4			78