

PROJECT REFERENCE NO. SCP 22 U-3338B

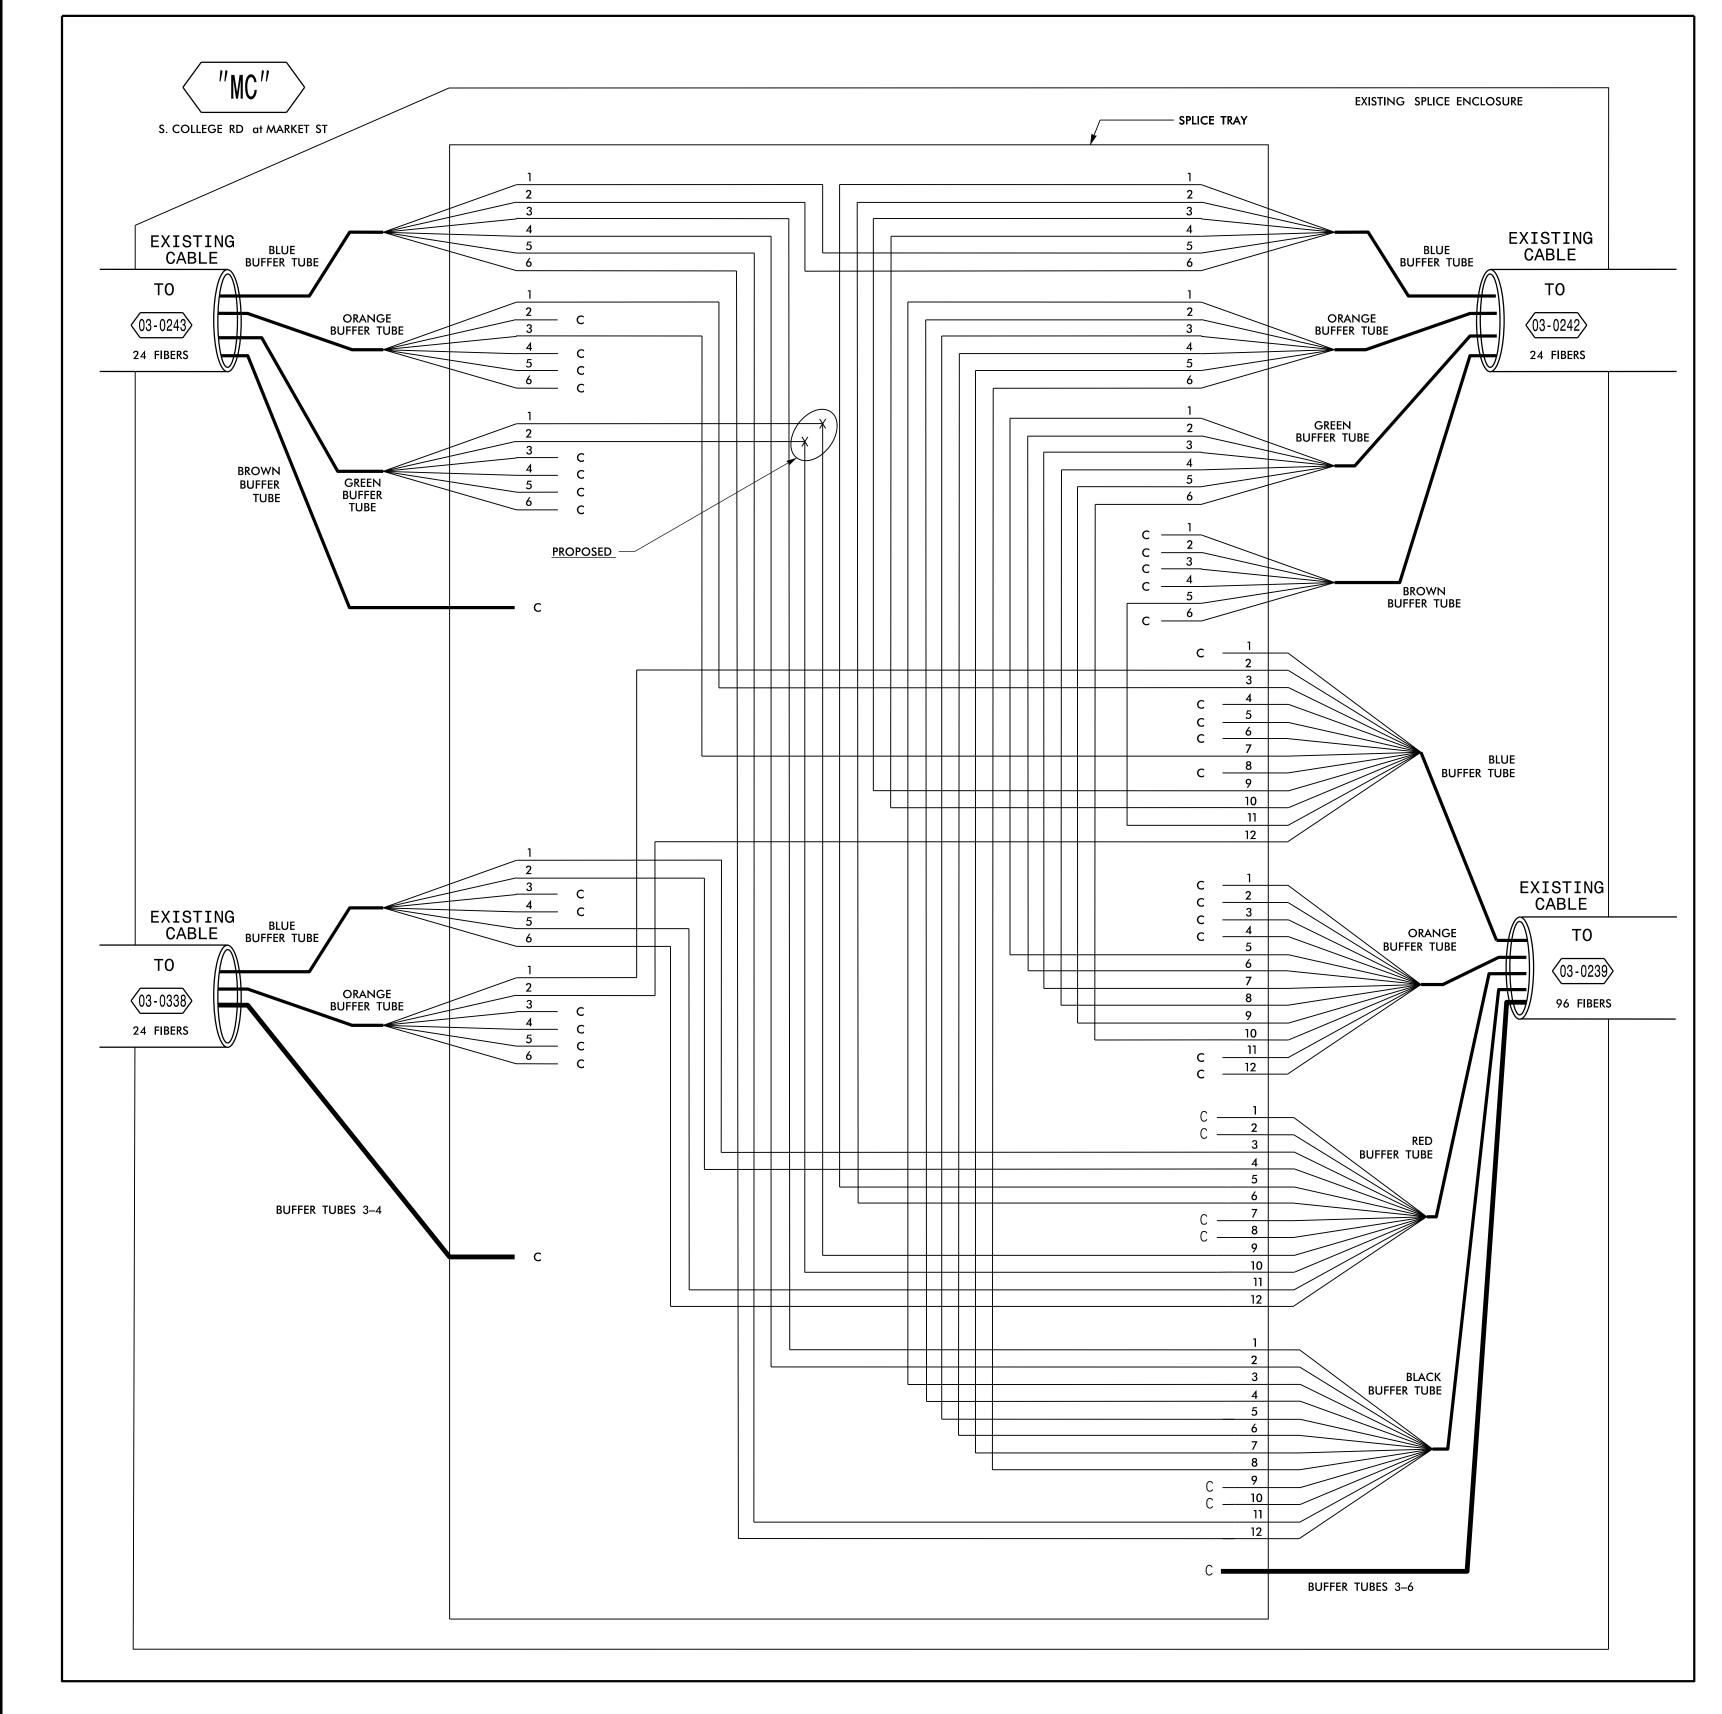

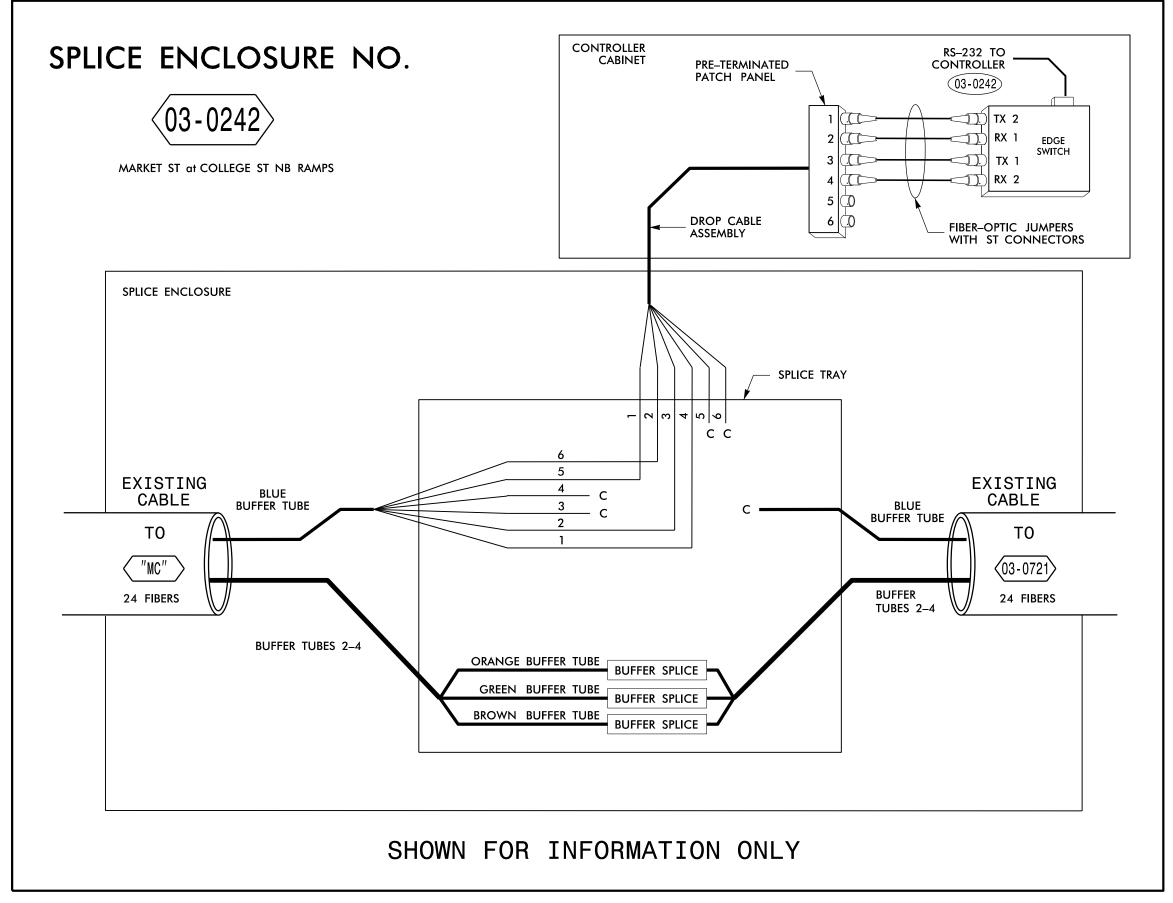

NOTES: 1. FIELD-VERIFY EXISTING TERMINATIONS.


LEGEND **NOTES** COLOR CODE TIA/EIA 598-B X = FUSION SPLICE INDIVIDUAL FIBER 1. UNUSED FIBERS LEFT COILED AND STORED IN SPLICE TRAY (1) BLUE (7) RED C = CAP AND SEAL2. UNUSED BUFFER TUBES LEFT COILED AND STORED IN SPLICE ENCLOSURE (2) ORANGE (8) BLACK EXPRESS = EXPRESS ENTIRE BUFFER TUBE (3) GREEN (9) YELLOW . TRANSCEIVER TERMINATION CONFIGURATIONS ARE GENERIC. CONTRACTOR IS RESPONSIBLE FOR DETERMINING / ENSURING THE THROUGH WITHOUT CUTTING (4) BROWN (10) VIOLET BUFFER SPLICE = SPLICE ALL FIBERS IN BUFFER PROPER TERMINATIONS. (5) SLATE (11) ROSE TUBE COLOR TO COLOR 4. ALL SPLICES EXISTING UNLESS NOTED AS PROPOSED.

(6) WHITE

(12) AQUA



ATKINS 1616 EAST MILLBROOK ROAD, SUITE 310 RALEIGH, NORTH CAROLINA 27609 (919) 876-6888 NCBEES #F-0326

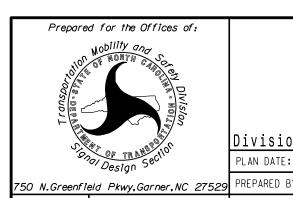

Kerr Avenue Splicing Details

Division 03 New Hanover County Wilmington

PLAN DATE: August 2013 REVIEWED BY: PREPARED BY: REVIEWED BY: REVISIONS INIT. DATE NONE IG. INVENTORY NO.

