



- NOTES:**
1. INSTALL FIBER-OPTIC JUMPERS.
  2. FIELD-VERIFY EXISTING TERMINATIONS.

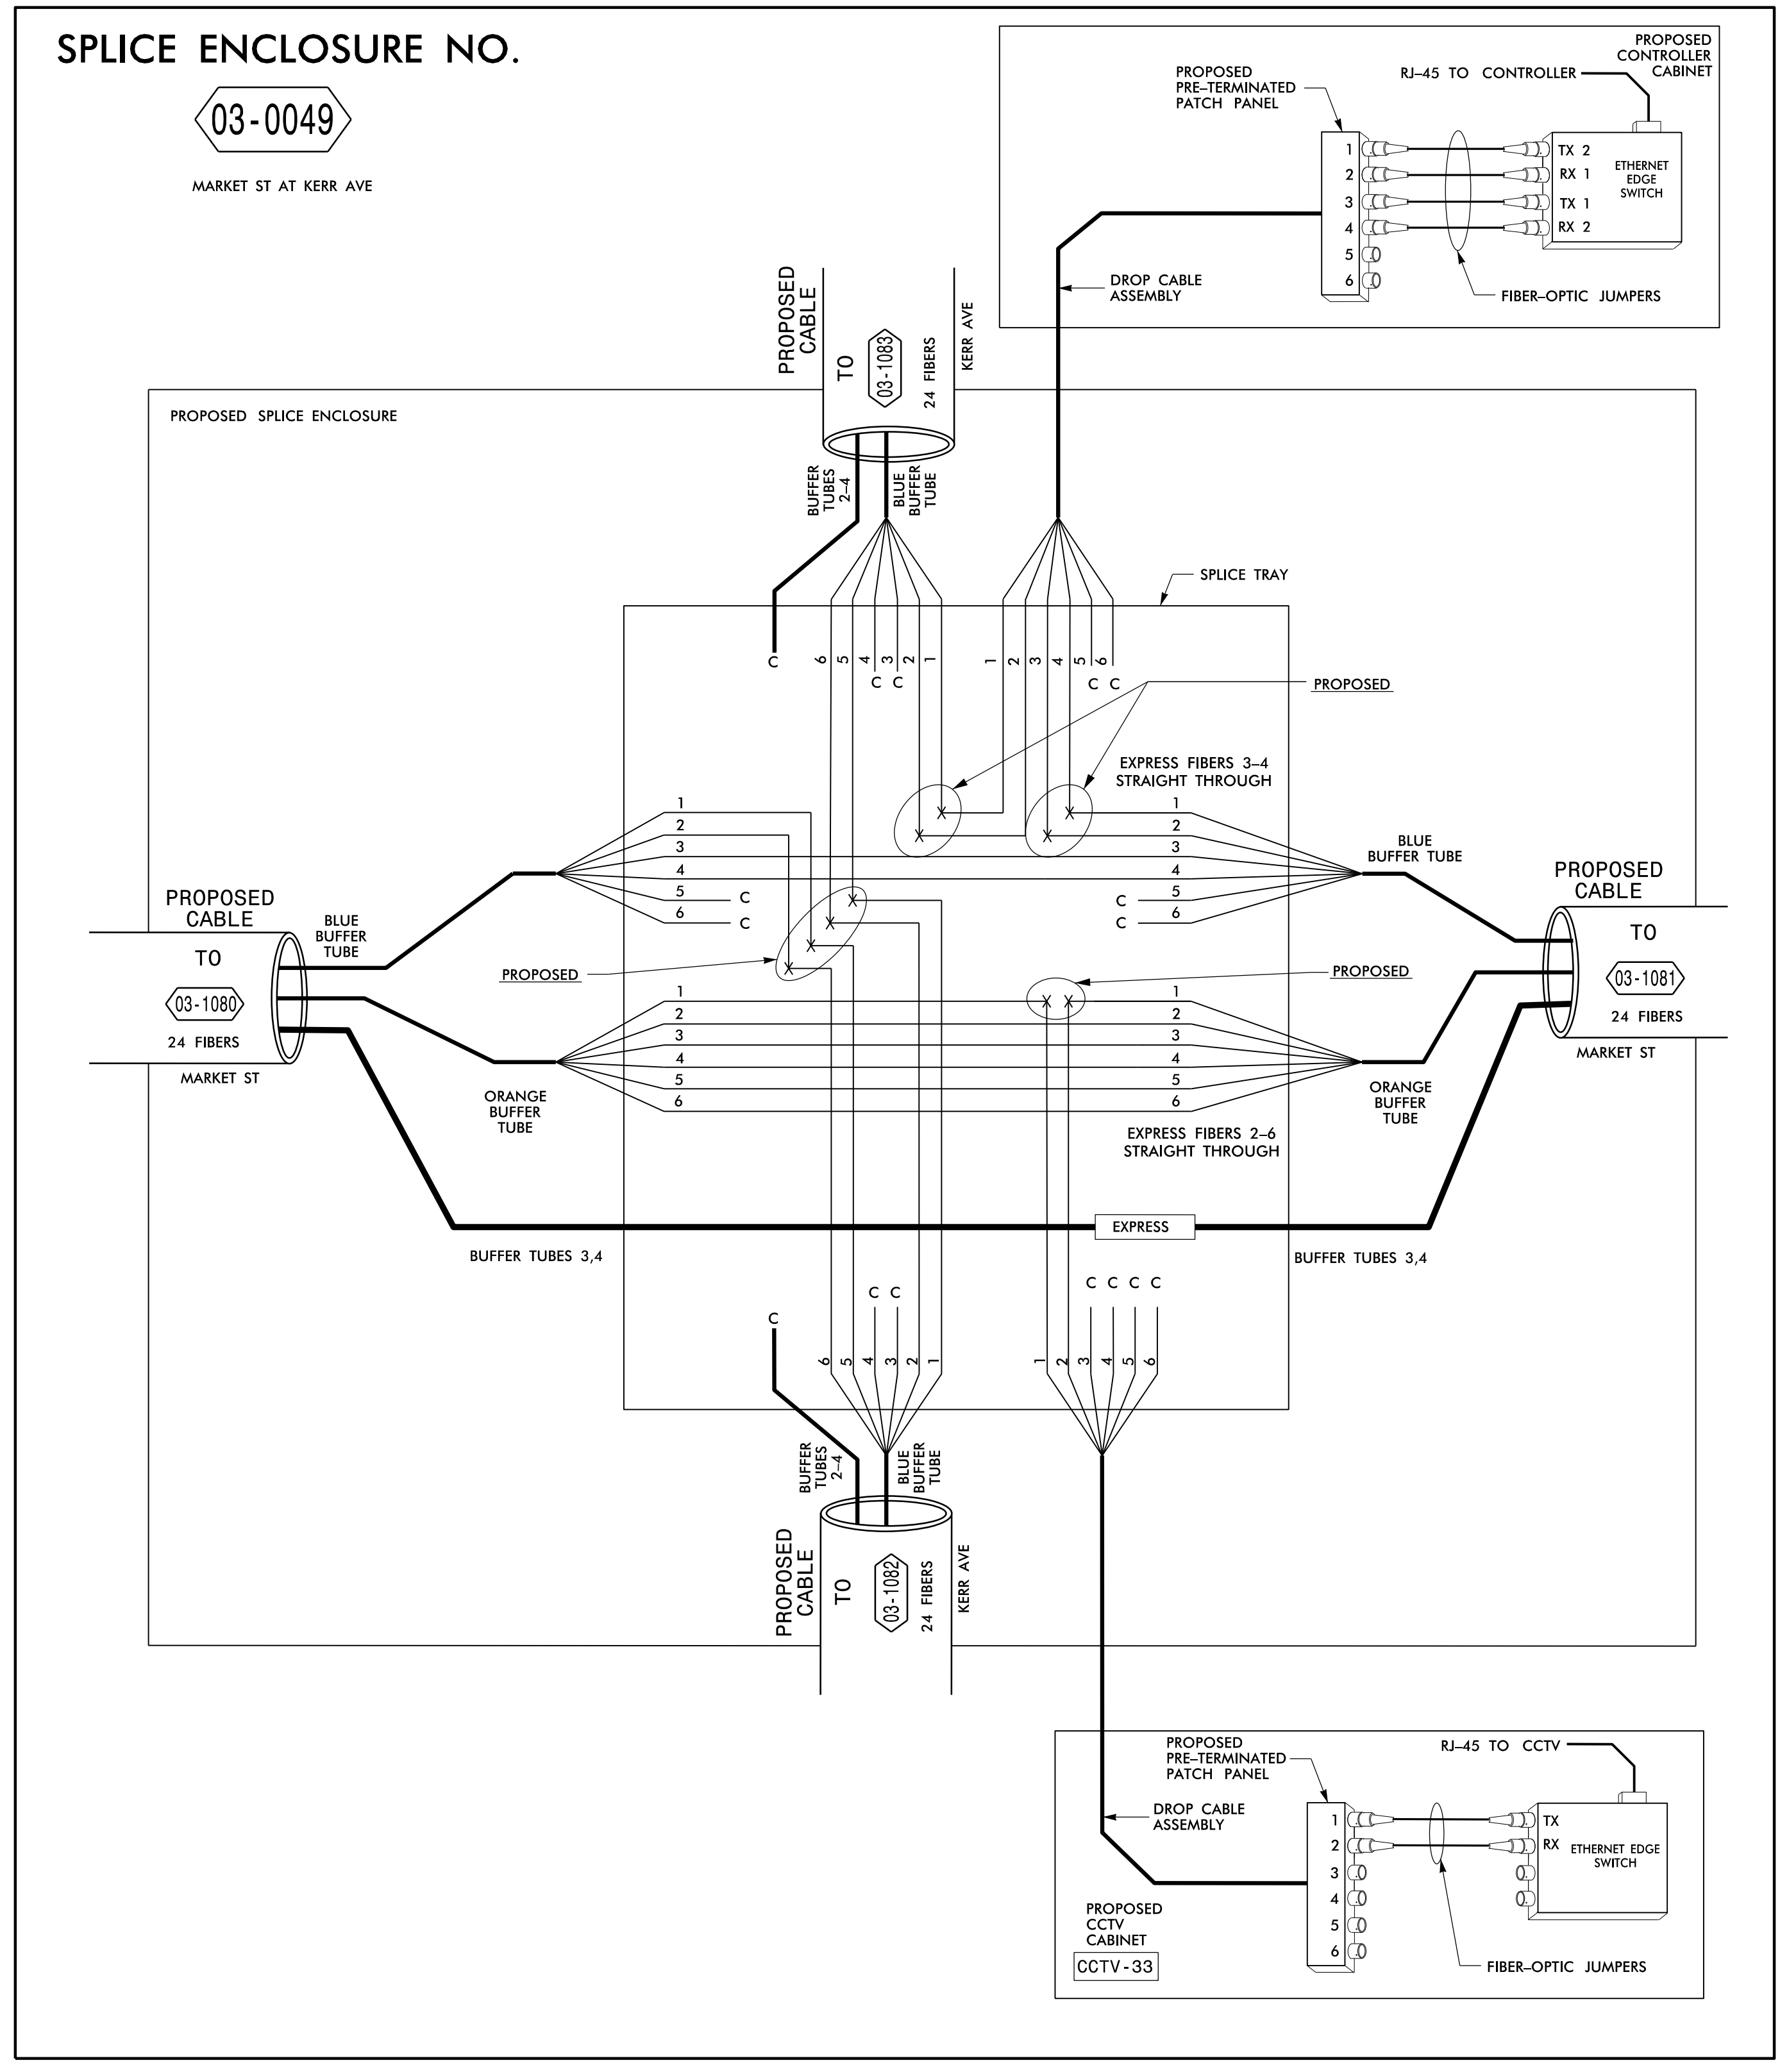

COLOR CODE		LEGEND	
(1) BLUE	(7) RED	X = FUSION SPlice INDIVIDUAL FIBER	
(2) ORANGE	(8) BLACK	C = CAP AND SEAL	
(3) GREEN	(9) YELLOW	EXPRESS = EXPRESS ENTIRE BUFFER TUBE THROUGH WITHOUT CUTTING	
(4) BROWN	(10) VIOLET	BUFFER SPlice = SPlice ALL FIBERS IN BUFFER TUBE COLOR TO COLOR	
(5) SLATE	(11) ROSE		
(6) WHITE	(12) AQUA		

- NOTES**
1. UNUSED FIBERS LEFT COILED AND STORED IN SPLICE TRAY
  2. UNUSED BUFFER TUBES LEFT COILED AND STORED IN SPLICE ENCLOSURE
  3. TRANSCEIVER TERMINATION CONFIGURATIONS ARE GENERIC. CONTRACTOR IS RESPONSIBLE FOR DETERMINING / ENSURING THE PROPER TERMINATIONS.
  4. ALL SPLICES EXISTING UNLESS NOTED AS PROPOSED.

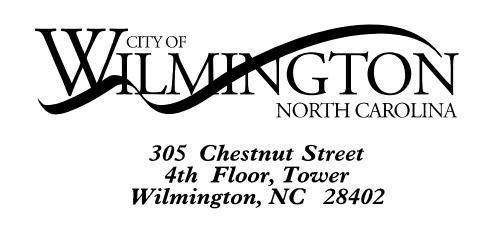

**ATKINS** 1616 EAST MILLBROOK ROAD, SUITE 310  
RALEIGH, NORTH CAROLINA 27609  
(919) 876-8888 NCBEEES #F-0326

Prepared for the Offices of:

**Kerr Avenue Splicing Details**

Division 03 New Hanover County Wilmington

PLAN DATE: August 2013 REVIEWED BY:

PREPARED BY: REVISIONS INIT. DATE

SCALE: NONE

DocuSigned by: **Ay Badgett** 1/5/2015

SIG. INVENTORY NO.