

PROJECT REFERENCE NO. SHEET NO.

U-3338B SCP 28

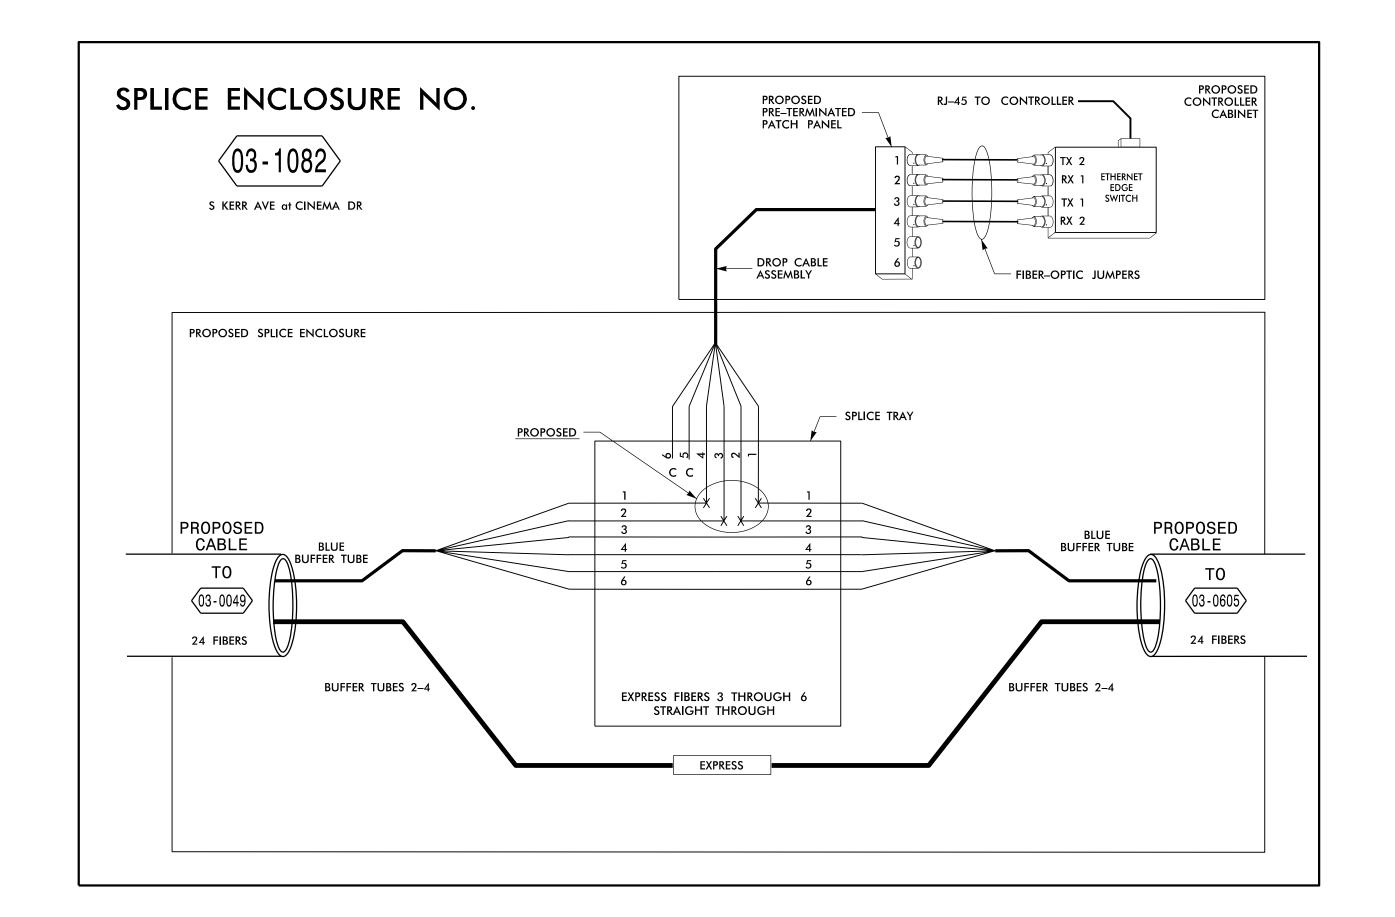

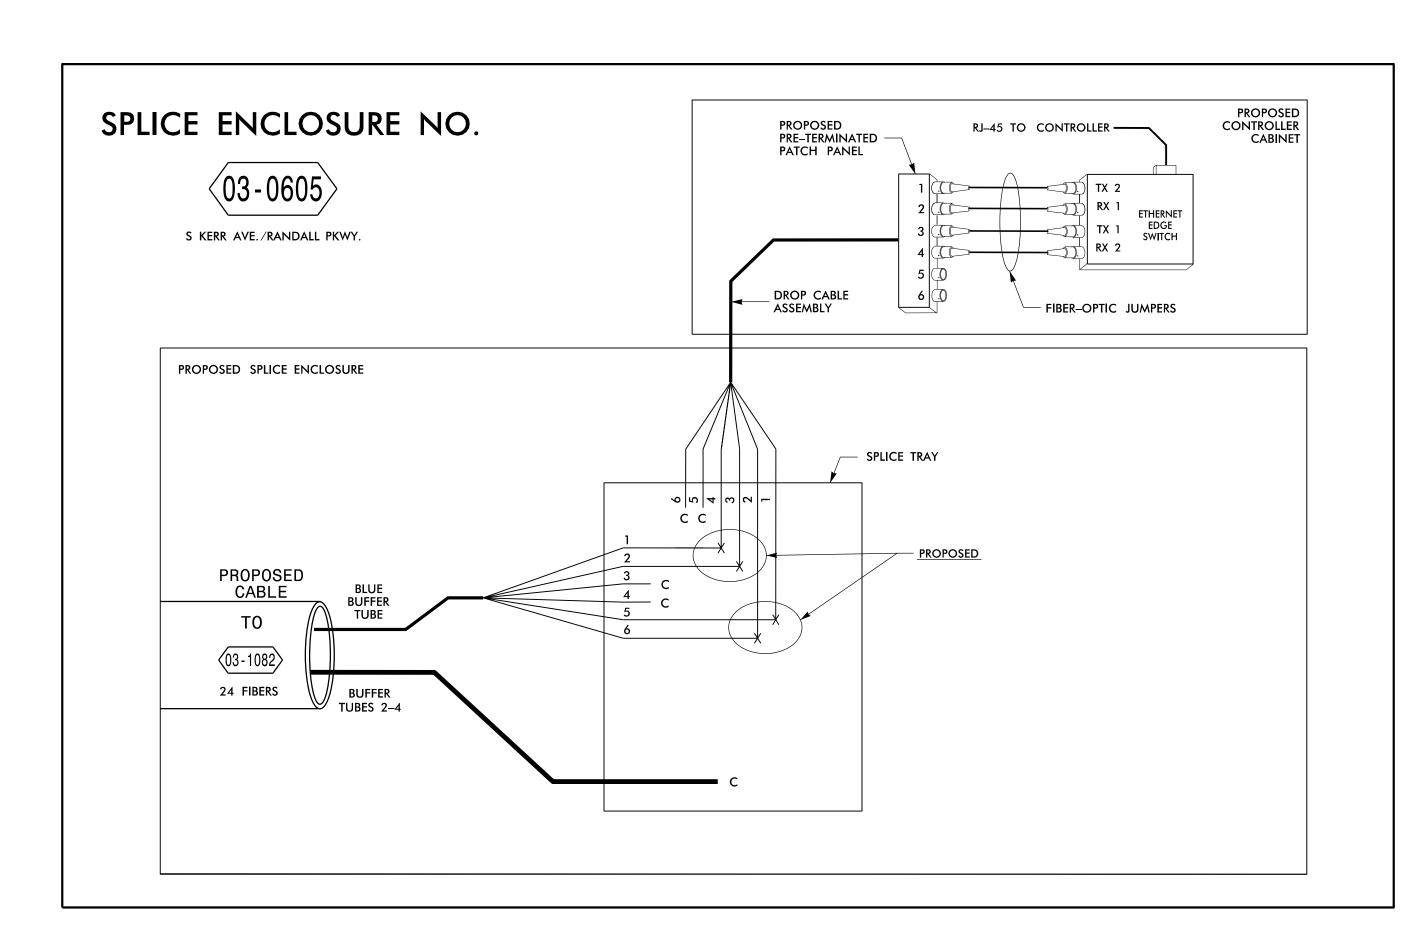



## NOTES:

1. INSTALL FIBER-OPTIC JUMPERS.

COLOR CODE	LEGEND	NOTES
COLOR CODE TIA/EIA 598-B	X = FUSION SPLICE INDIVIDUAL FIBER $C = CAP$ AND SEAL	UNUSED FIBERS LEFT COILED AND STORED IN SPLICE TRAY
(2) ORANGE (8) BLACK (3) GREEN (9) YELLOW	EXPRESS = EXPRESS ENTIRE BUFFER TUBE THROUGH WITHOUT CUTTING	UNUSED BUFFER TUBES LEFT COILED AND STORED IN SPLICE ENCLOSURE     TRANSCEIVER TERMINATION CONFIGURATIONS ARE GENERIC.
(4) BROWN (10) VIOLET (5) SLATE (11) ROSE (6) WHITE (12) AQUA	BUFFER SPLICE = SPLICE ALL FIBERS IN BUFFER TUBE COLOR TO COLOR	CONTRACTOR IS RESPONSIBLE FOR DETERMINING / ENSURING THE PROPER TERMINATIONS.  4 ALL SPLICES EXISTING LINIESS NOTED AS PROPOSED.



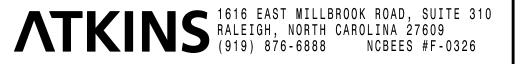

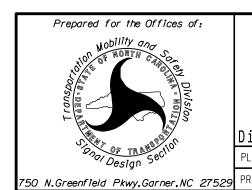

Kerr Avenue Splicing Details

Division 03 New Hanover County Wilmington
PLAN DATE: August 2013 REVIEWED BY:

PREPARED BY:

REVIEWED BY:

REVIEWED BY:

REVIEWED BY:

Objects to the service of the service of

