


See Sheet 1-A For Index of Sheets
See Sheet 1-B For Conventional Symbols

STATE OF NORTH CAROLINA
DIVISION OF HIGHWAYS

NEW HANOVER COUNTY


**LOCATION: WILMINGTON - SR 1175 (KERR AVE) FROM
RANDALL PARKWAY TO SR 2649 (MARTIN
LUTHER KING, JR. PARKWAY)**
TYPE OF WORK: UTILITY CONSTRUCTION

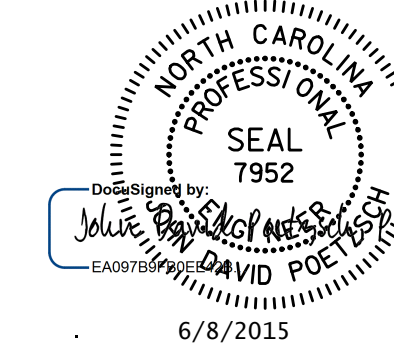


STATE	STATE PROJECT REFERENCE NO.	SHEET NO.	TOTAL SHEETS
N.C.	U-3338B	UC-1	
STATE PROJ. NO.	F.A. PROJ. NO.	DESCRIPTION	
34932.1.1	STP-1175(8)	P.E.	
34932.2.2	STP-1175(10)	RW & UTILITIES	



TIP PROJECT: U-3338B

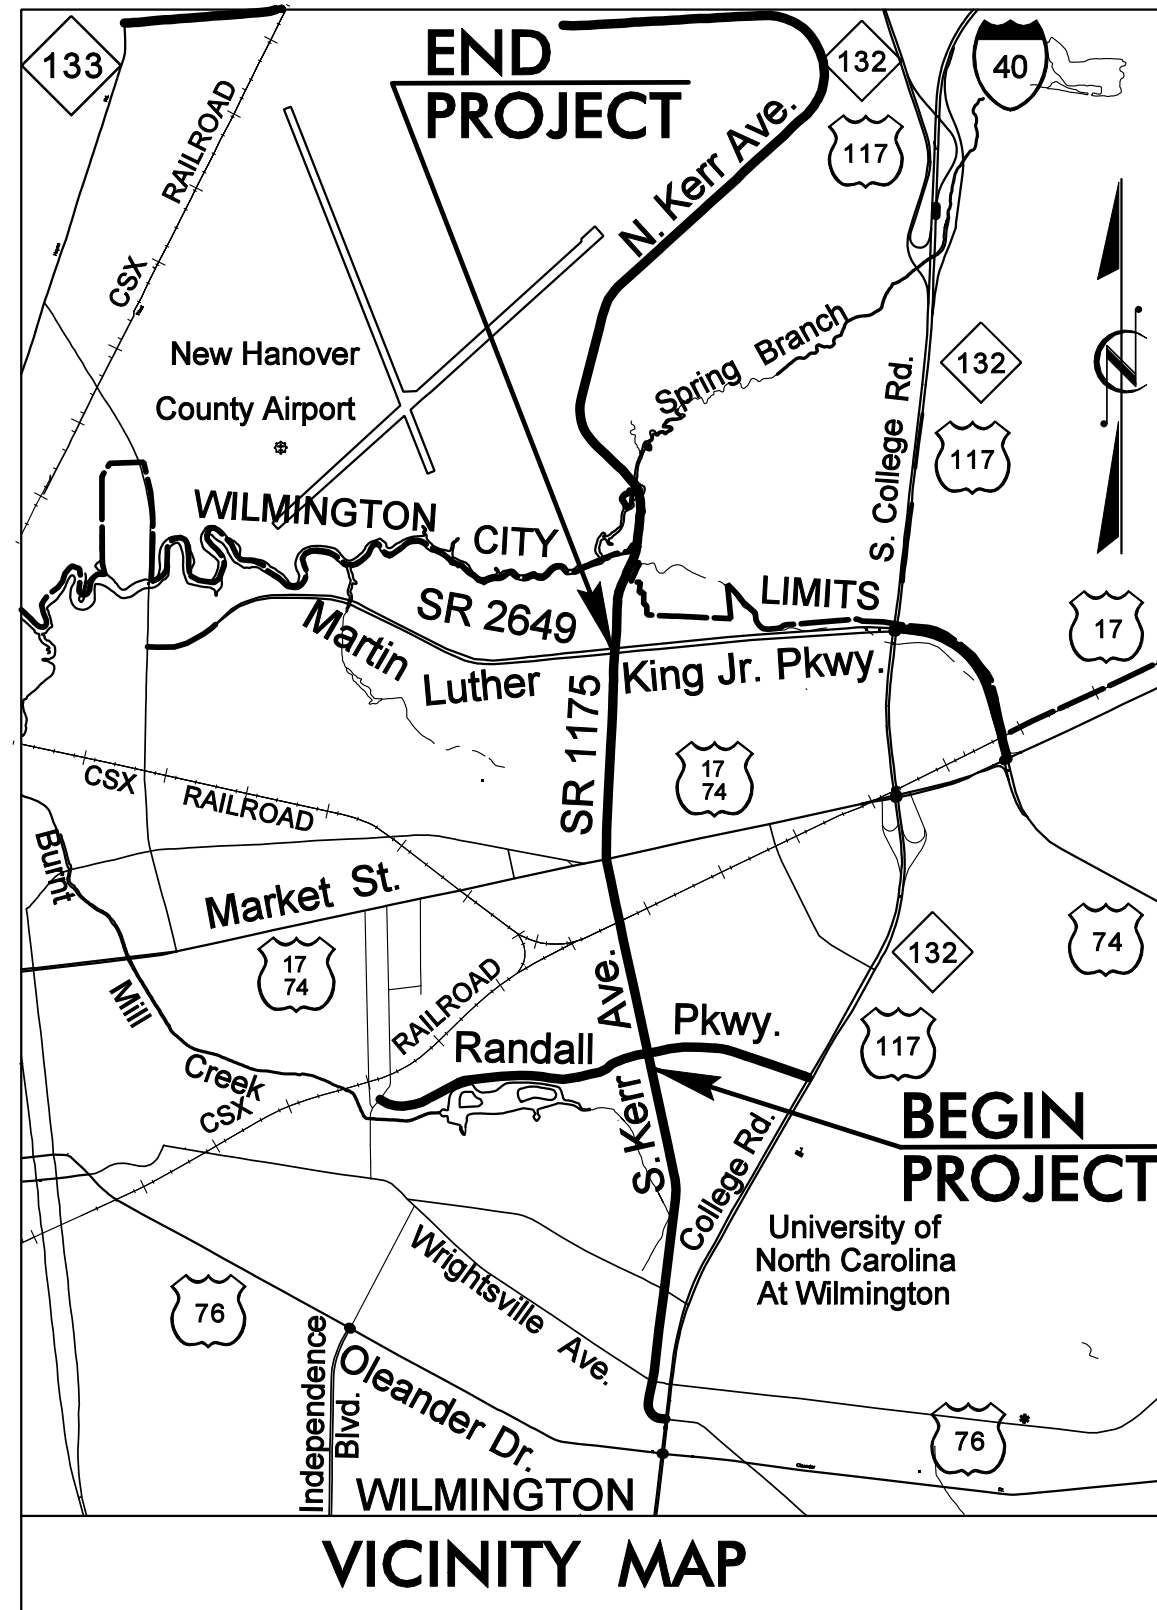


VICINITY MAP

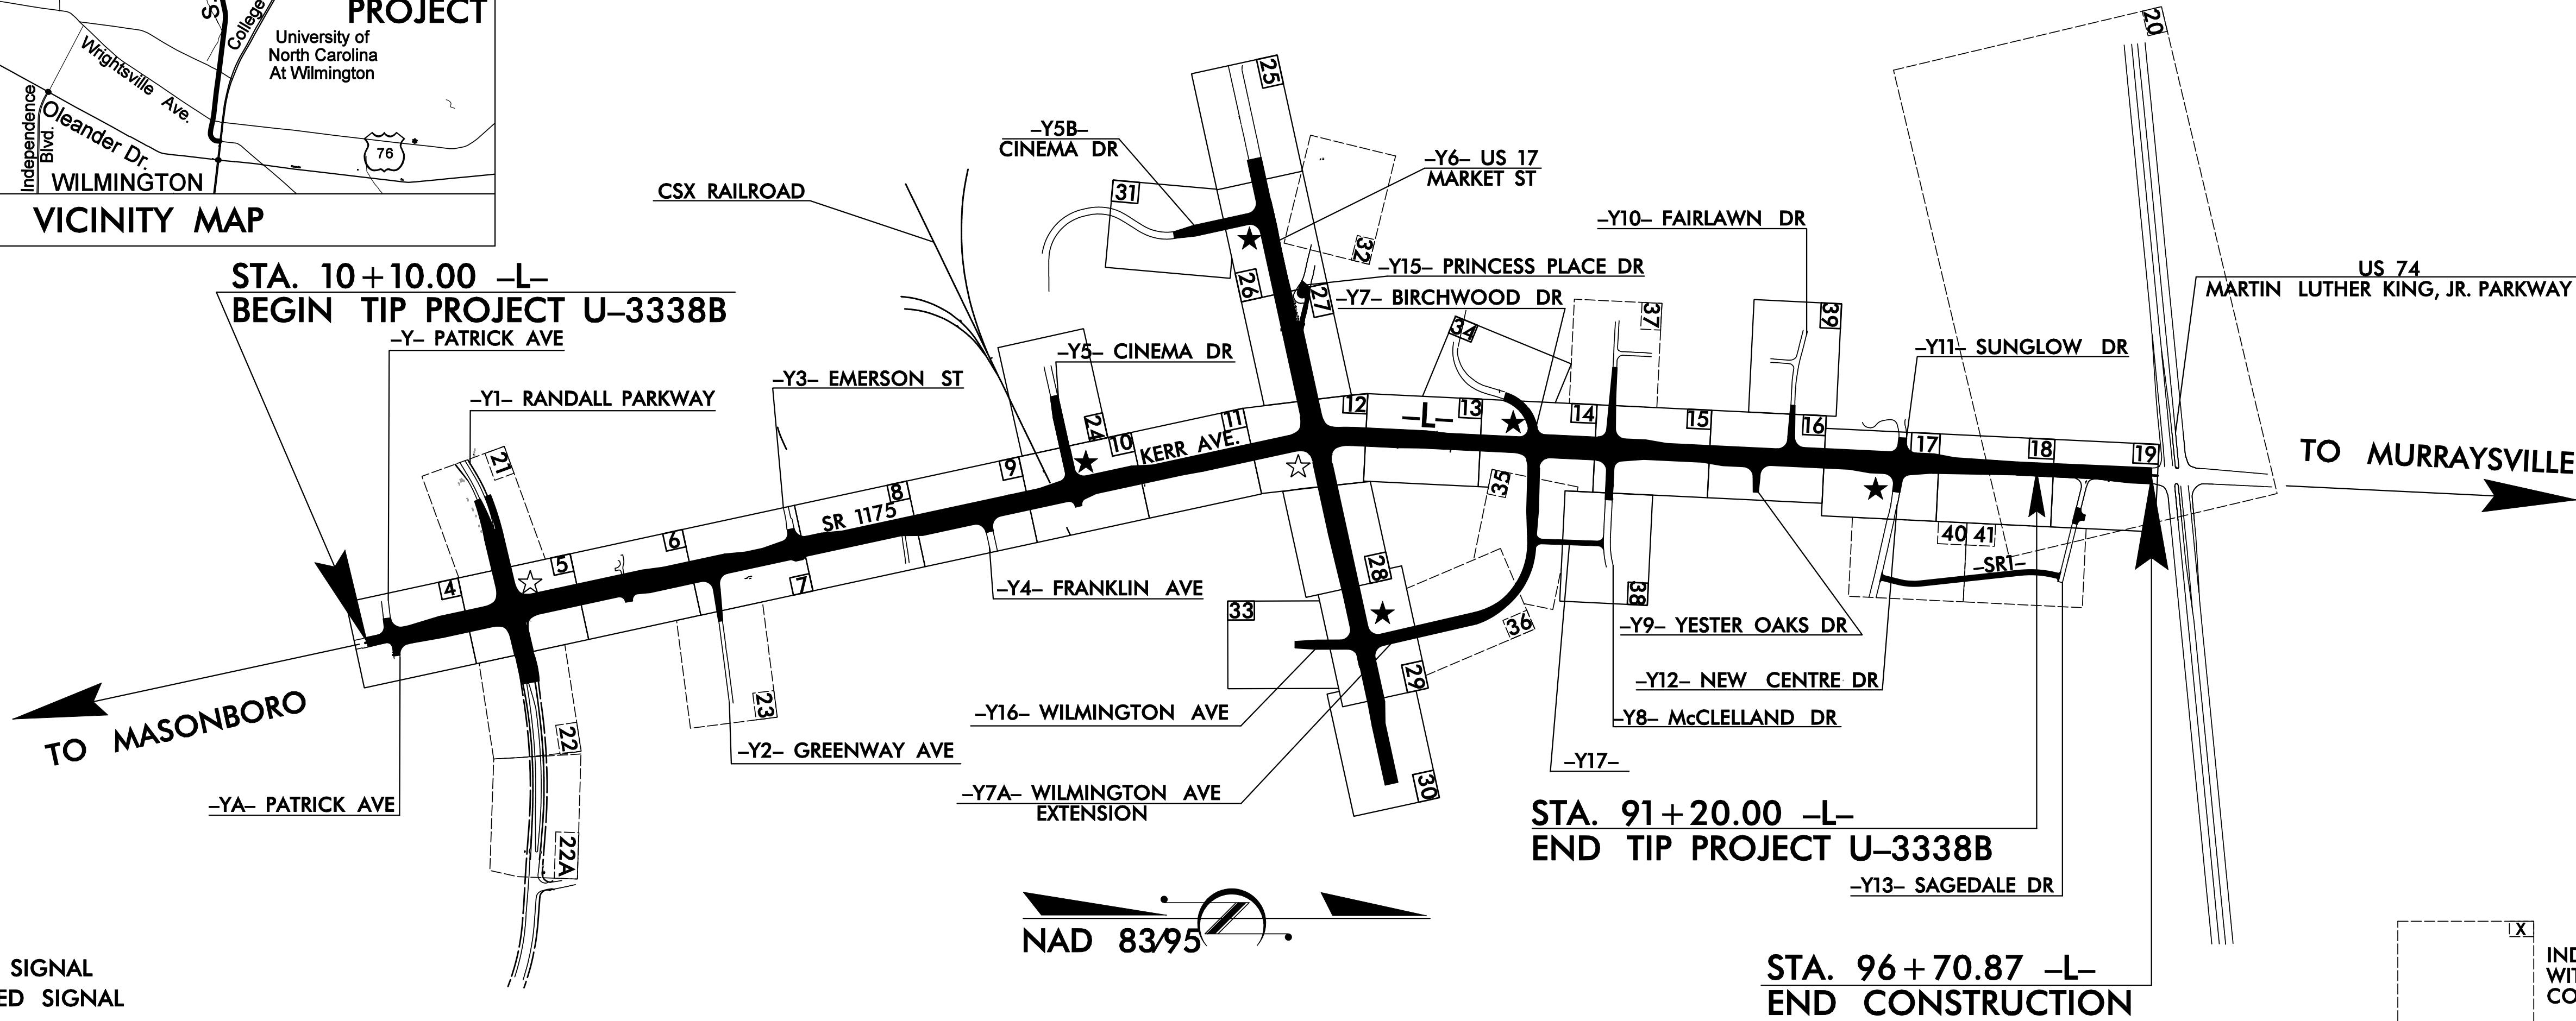

- ☆ REVISED SIGNAL
- ★ PROPOSED SIGNAL

THIS PROJECT IS WITHIN THE MUNICIPAL BOUNDARIES OF THE CITY OF WILMINGTON.
CLEARING ON THIS PROJECT SHALL BE PERFORMED TO THE LIMITS ESTABLISHED BY METHOD III.

CONTRACT:

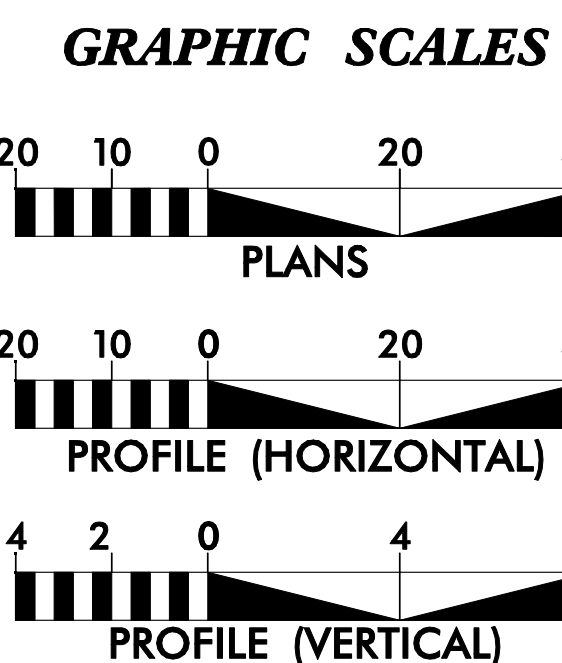

SHEET NO.	DESCRIPTION
UC-1	TITLE SHEET
UC-2	LEGEND OF SYMBOLS
UC-3	GENERAL NOTES
UC-4 thru UC-41	UTILITY CONSTRUCTION PLAN SHEETS
UC-42 thru UC-43	UTILITY CONSTRUCTION PROFILE SHEETS
UC-44 thru UC-45	CONSTRUCTION DETAILS

Prepared In the Office of:

AECOM

AECOM TECHNICAL SERVICES OF NORTH CAROLINA, INC.
701 CORPORATE CENTER DRIVE, SUITE 475, RALEIGH, NC 27607
919-854-6200 919-854-6259 (fax)
F-0342

RIGHT OF WAY DATE:
JUNE 29, 2012

LETTING DATE:
AUGUST 18, 2015

- UTILITY OWNERS ON PROJECT**
- (1) WATER - CAPE FEAR PUBLIC UTILITY AUTHORITY
 - (2) SEWER - CAPE FEAR PUBLIC UTILITY AUTHORITY

PREPARED FOR:

**DIVISION OF HIGHWAYS
UTILITIES AND ENCROACHMENTS
ENGINEERING UNIT**

1555 MAIL SERVICE CENTER
RALEIGH, NC 27699-1555
PHONE (919) 707-6690
FAX (919) 250-4151

Roger Worthington, PE UTILITIES SECTION ENGINEER
Bo Hemphill, PE UTILITIES SQUAD LEADER
AECOM Technical Services UTILITY CONSTRUCTION PROJECT DESIGNER

\$SYTIME\$\$\$\$
\$\$\$\$\$USPERNAME\$\$\$\$\$
\$\$\$\$\$DUNS\$\$\$\$\$
\$\$\$\$\$CNS\$\$\$\$\$