


TIP PROJECT: U-3338B


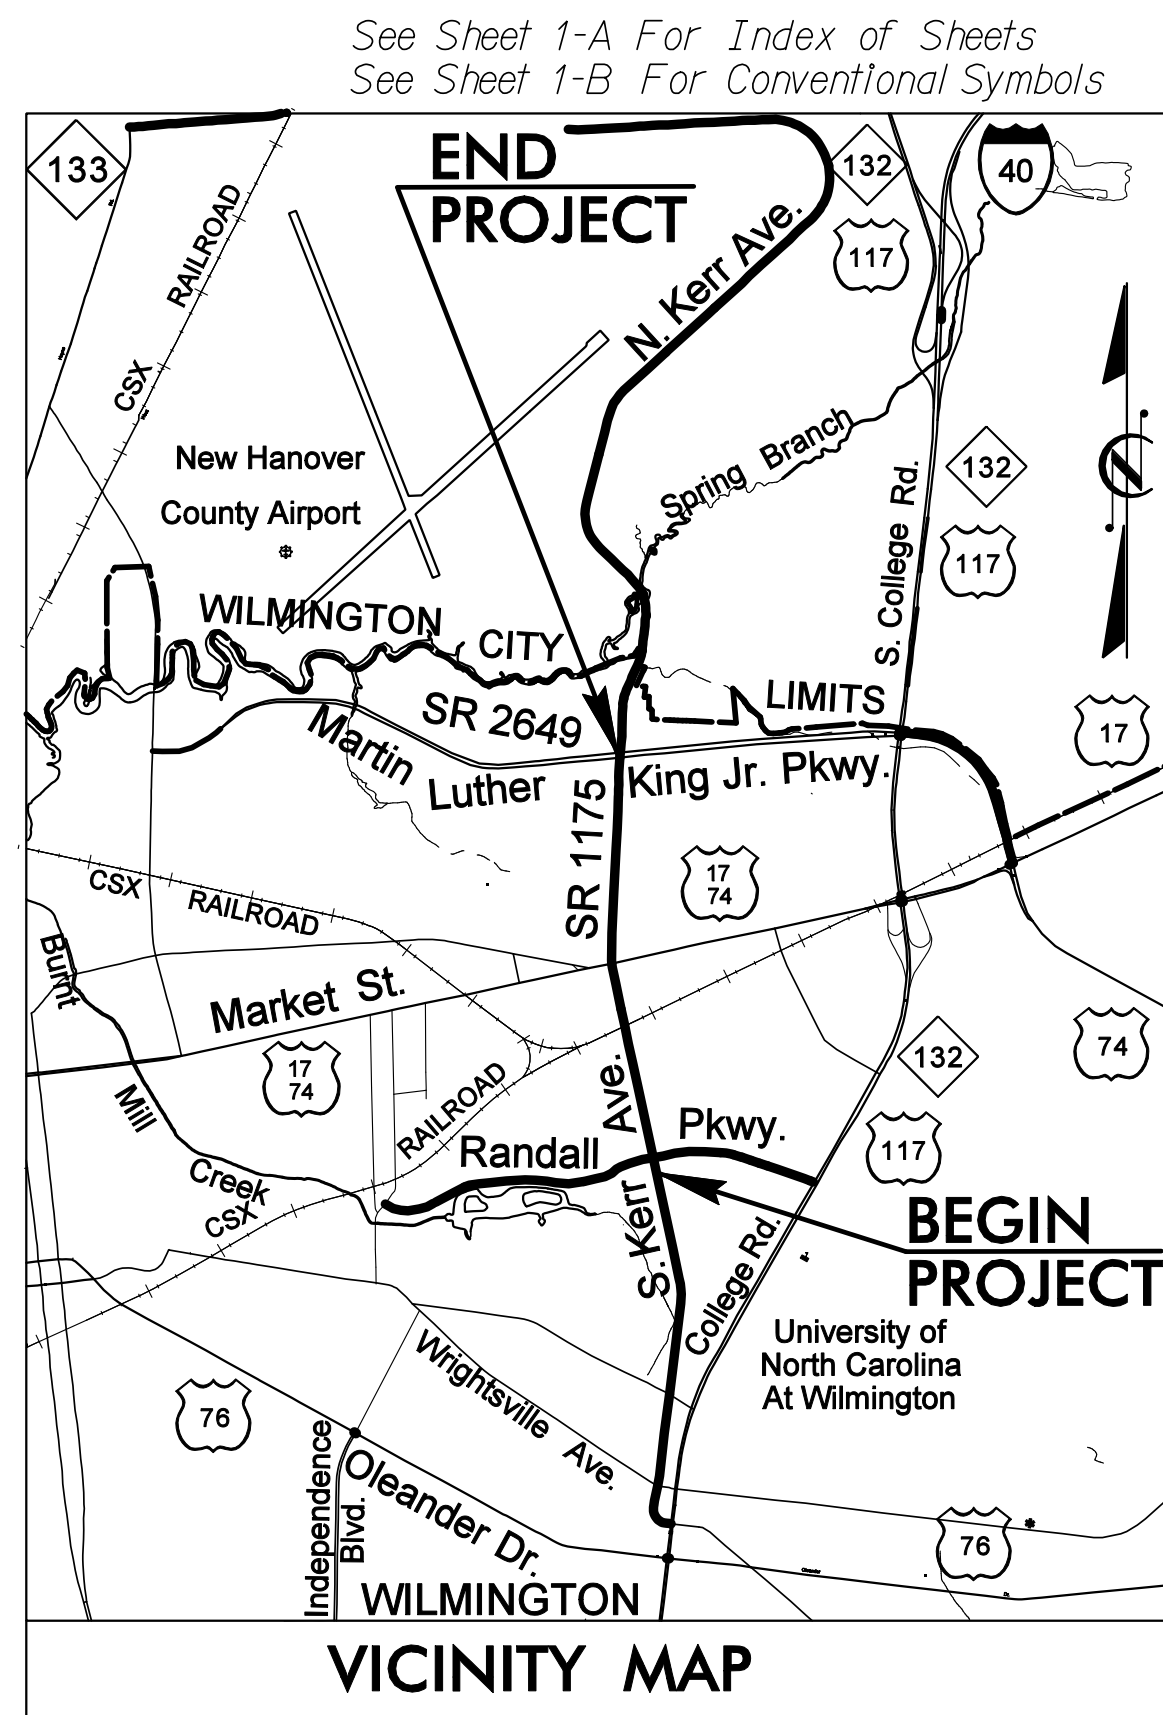


STATE OF NORTH CAROLINA
DIVISION OF HIGHWAYS


NEW HANOVER COUNTY

LOCATION: WILMINGTON - SR 1175 (KERR AVE) FROM RANDALL PARKWAY TO SR 2649 (MARTIN LUTHER KING, JR. PARKWAY)
TYPE OF WORK: UTILITIES BY OTHERS RELOCATION

STATE	STATE PROJECT REFERENCE NO.	SHEET NO.	TOTAL SHEETS
N.C.	U-3338B	UO-1	
STATE PROJ. NO.	F.A. PROJ. NO.	DESCRIPTION	
34932.1.1	STP-1175(8)	P.E.	

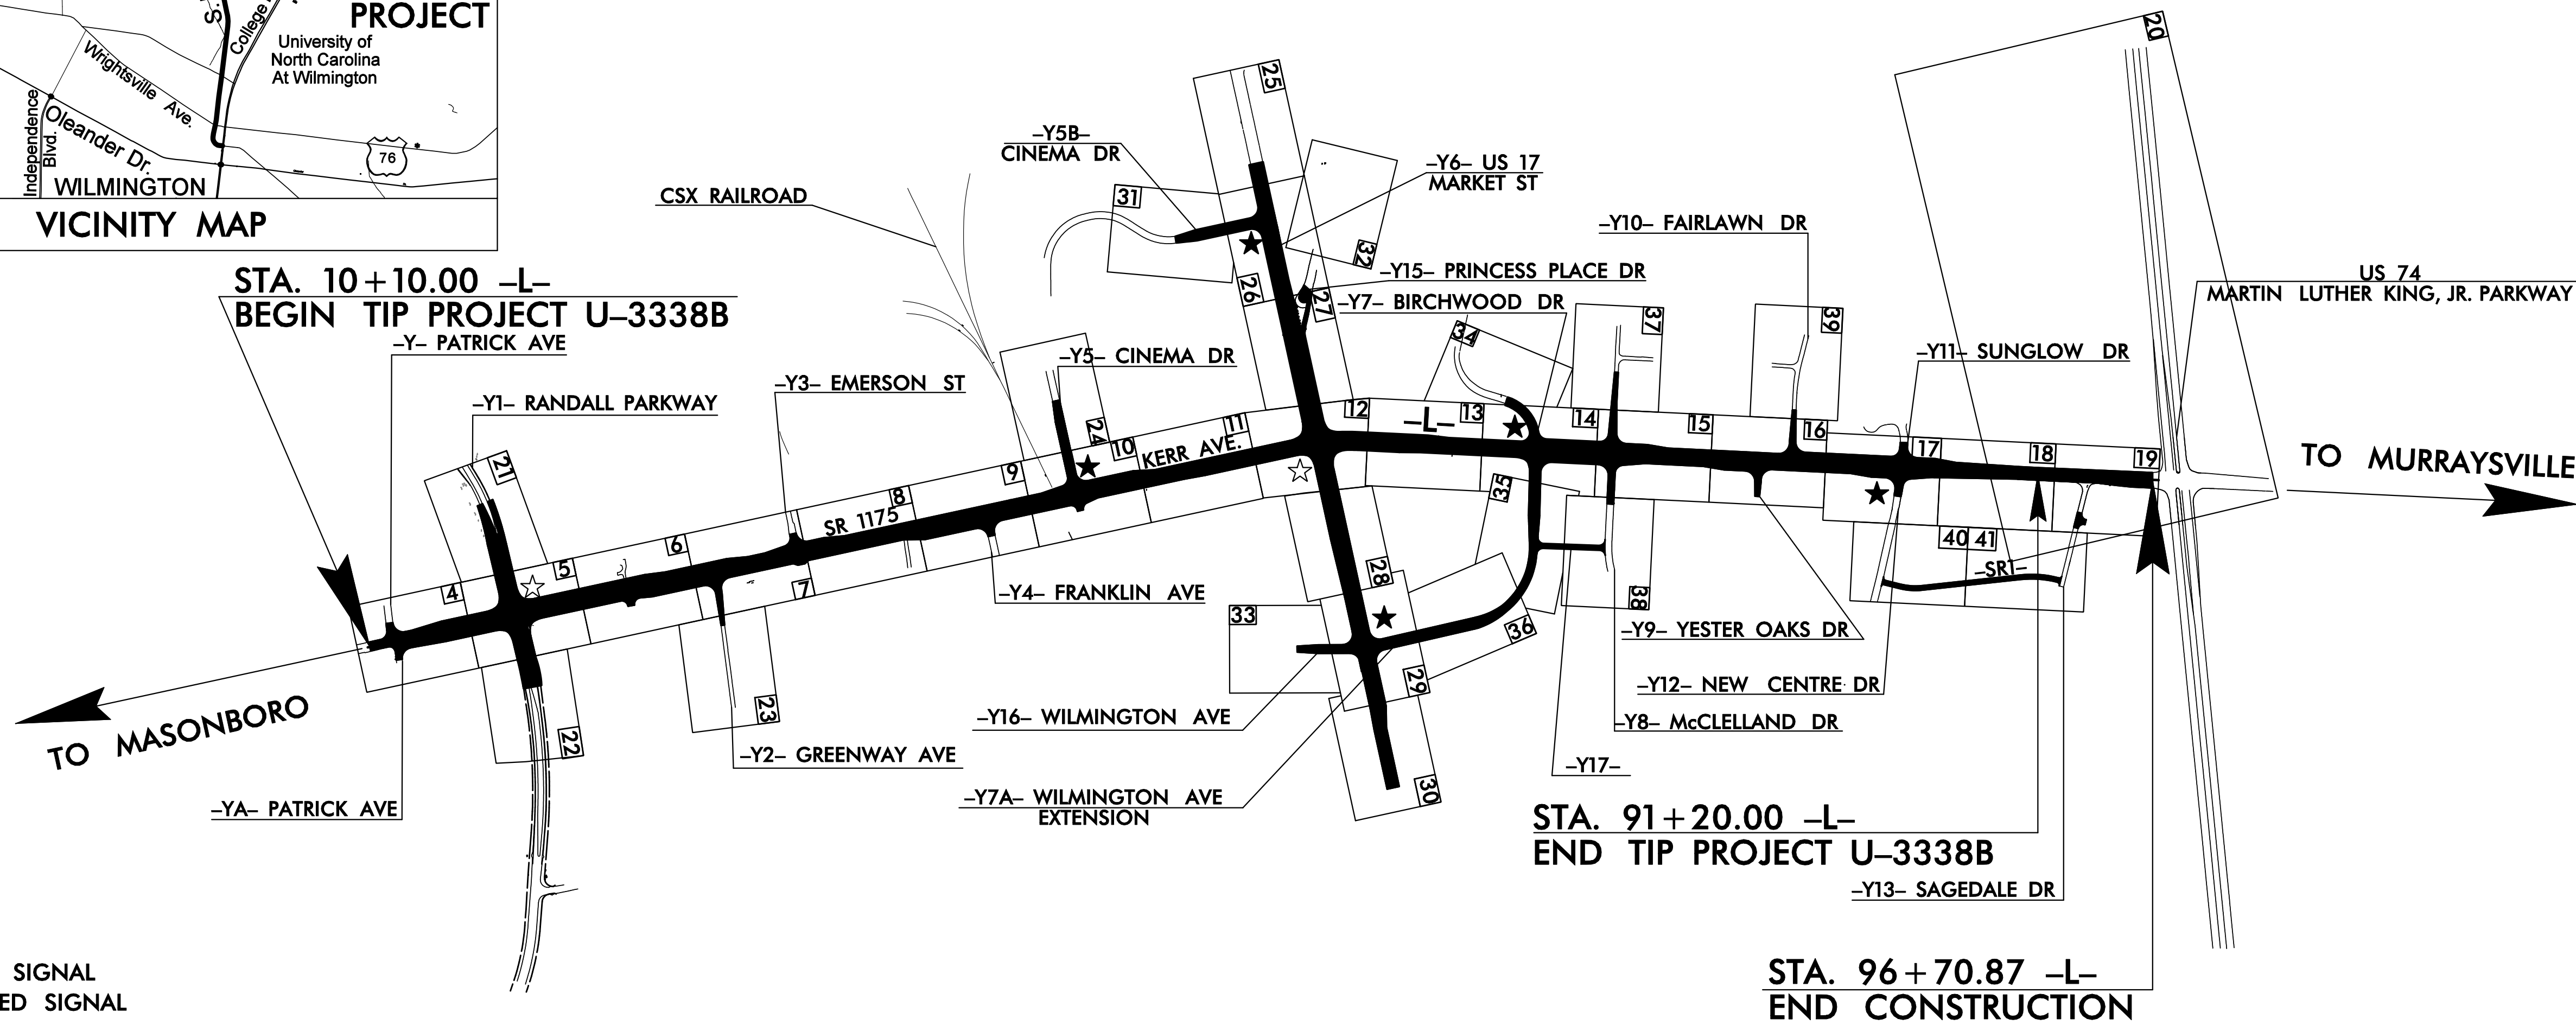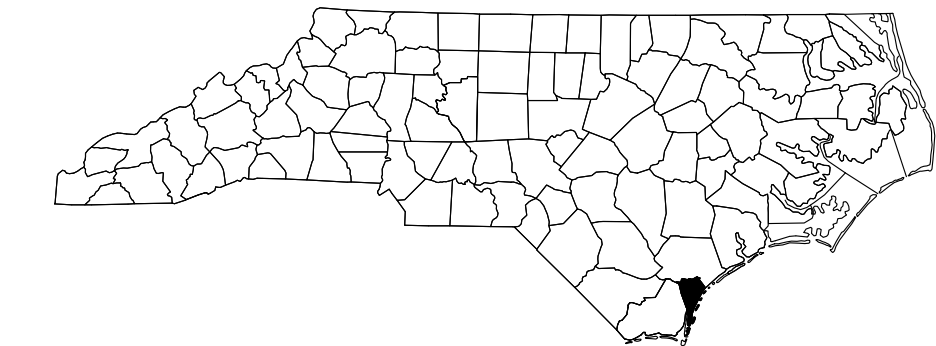

☆ REVISED SIGNAL
★ PROPOSED SIGNAL
THIS PROJECT IS WITHIN THE MUNICIPAL BOUNDARIES OF THE CITY OF WILMINGTON.
CLEARING ON THIS PROJECT SHALL BE PERFORMED TO THE LIMITS ESTABLISHED BY METHOD III.

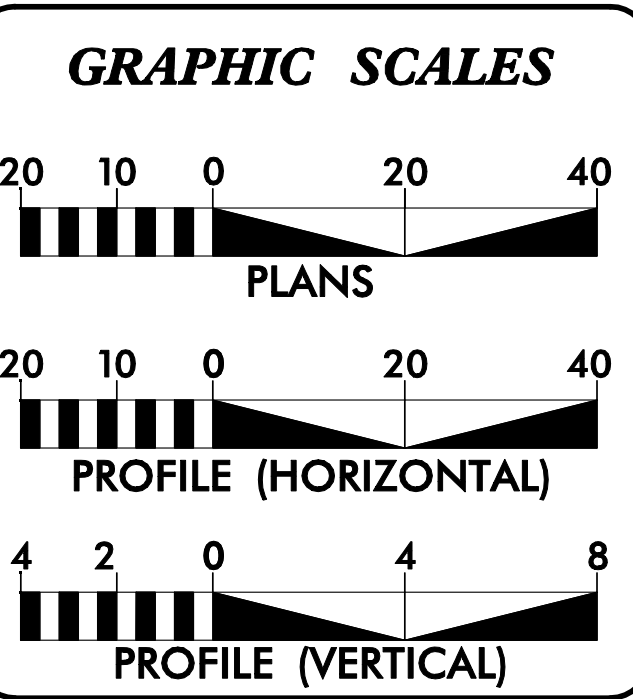

INDEX OF SHEETS

SHEET NO.	DESCRIPTION
UO-1	TITLE SHEET
UO-2	LEGEND OF SYMBOLS
UO-3	OMITTED
UO-4 thru UO-41	UTILITY RELOCATIONS PLAN SHEETS

Prepared In the Office of:
AECOM
AECOM TECHNICAL SERVICES OF NORTH CAROLINA, INC.
701 CORPORATE CENTER DRIVE, SUITE 475, RALEIGH, NC 27607
919-854-6200 919-854-6259 (fax)
F-0342
RIGHT OF WAY DATE:
JUNE 29, 2012
LETTING DATE:
APRIL 21, 2015

- UTILITY OWNERS ON PROJECT**
- POWER - DUKE ENERGY
 - CATV - TIME WARNER CABLE (TWC)
 - TELECOMMUNICATIONS - AT&T, LEVEL 3
 - NATURAL GAS - PIEDMONT NATURAL GAS (PNG)

PREPARED FOR:
**DIVISION OF HIGHWAYS
UTILITIES AND ENCROACHMENTS
ENGINEERING UNIT**
1555 MAIL SERVICE CENTER
RALEIGH NC 27699-1555
PHONE (919) 707-6690
FAX (919) 250-4151

Roger Worthington, PE UTILITIES SECTION ENGINEER
Corey Bousquet, PE UTILITIES SQUAD LEADER
AECOM Technical Services UTILITY RELOCATIONS PROJECT DESIGNER

\$\$\$\$\$SYTIME\$\$\$\$\$
\$\$\$\$\$DCN\$\$\$\$\$
\$\$\$\$\$SERNAME\$\$\$\$\$