


8/23/99



PROJ. REFERENCE NO.  
U-3338B

SHEET NO.  
X-49

150 140 130 120 110 100 90 80 70 60 50 40 30 20 10 0 10 20 30 40 50 60 70 80 90 100 110 120 130 140 150

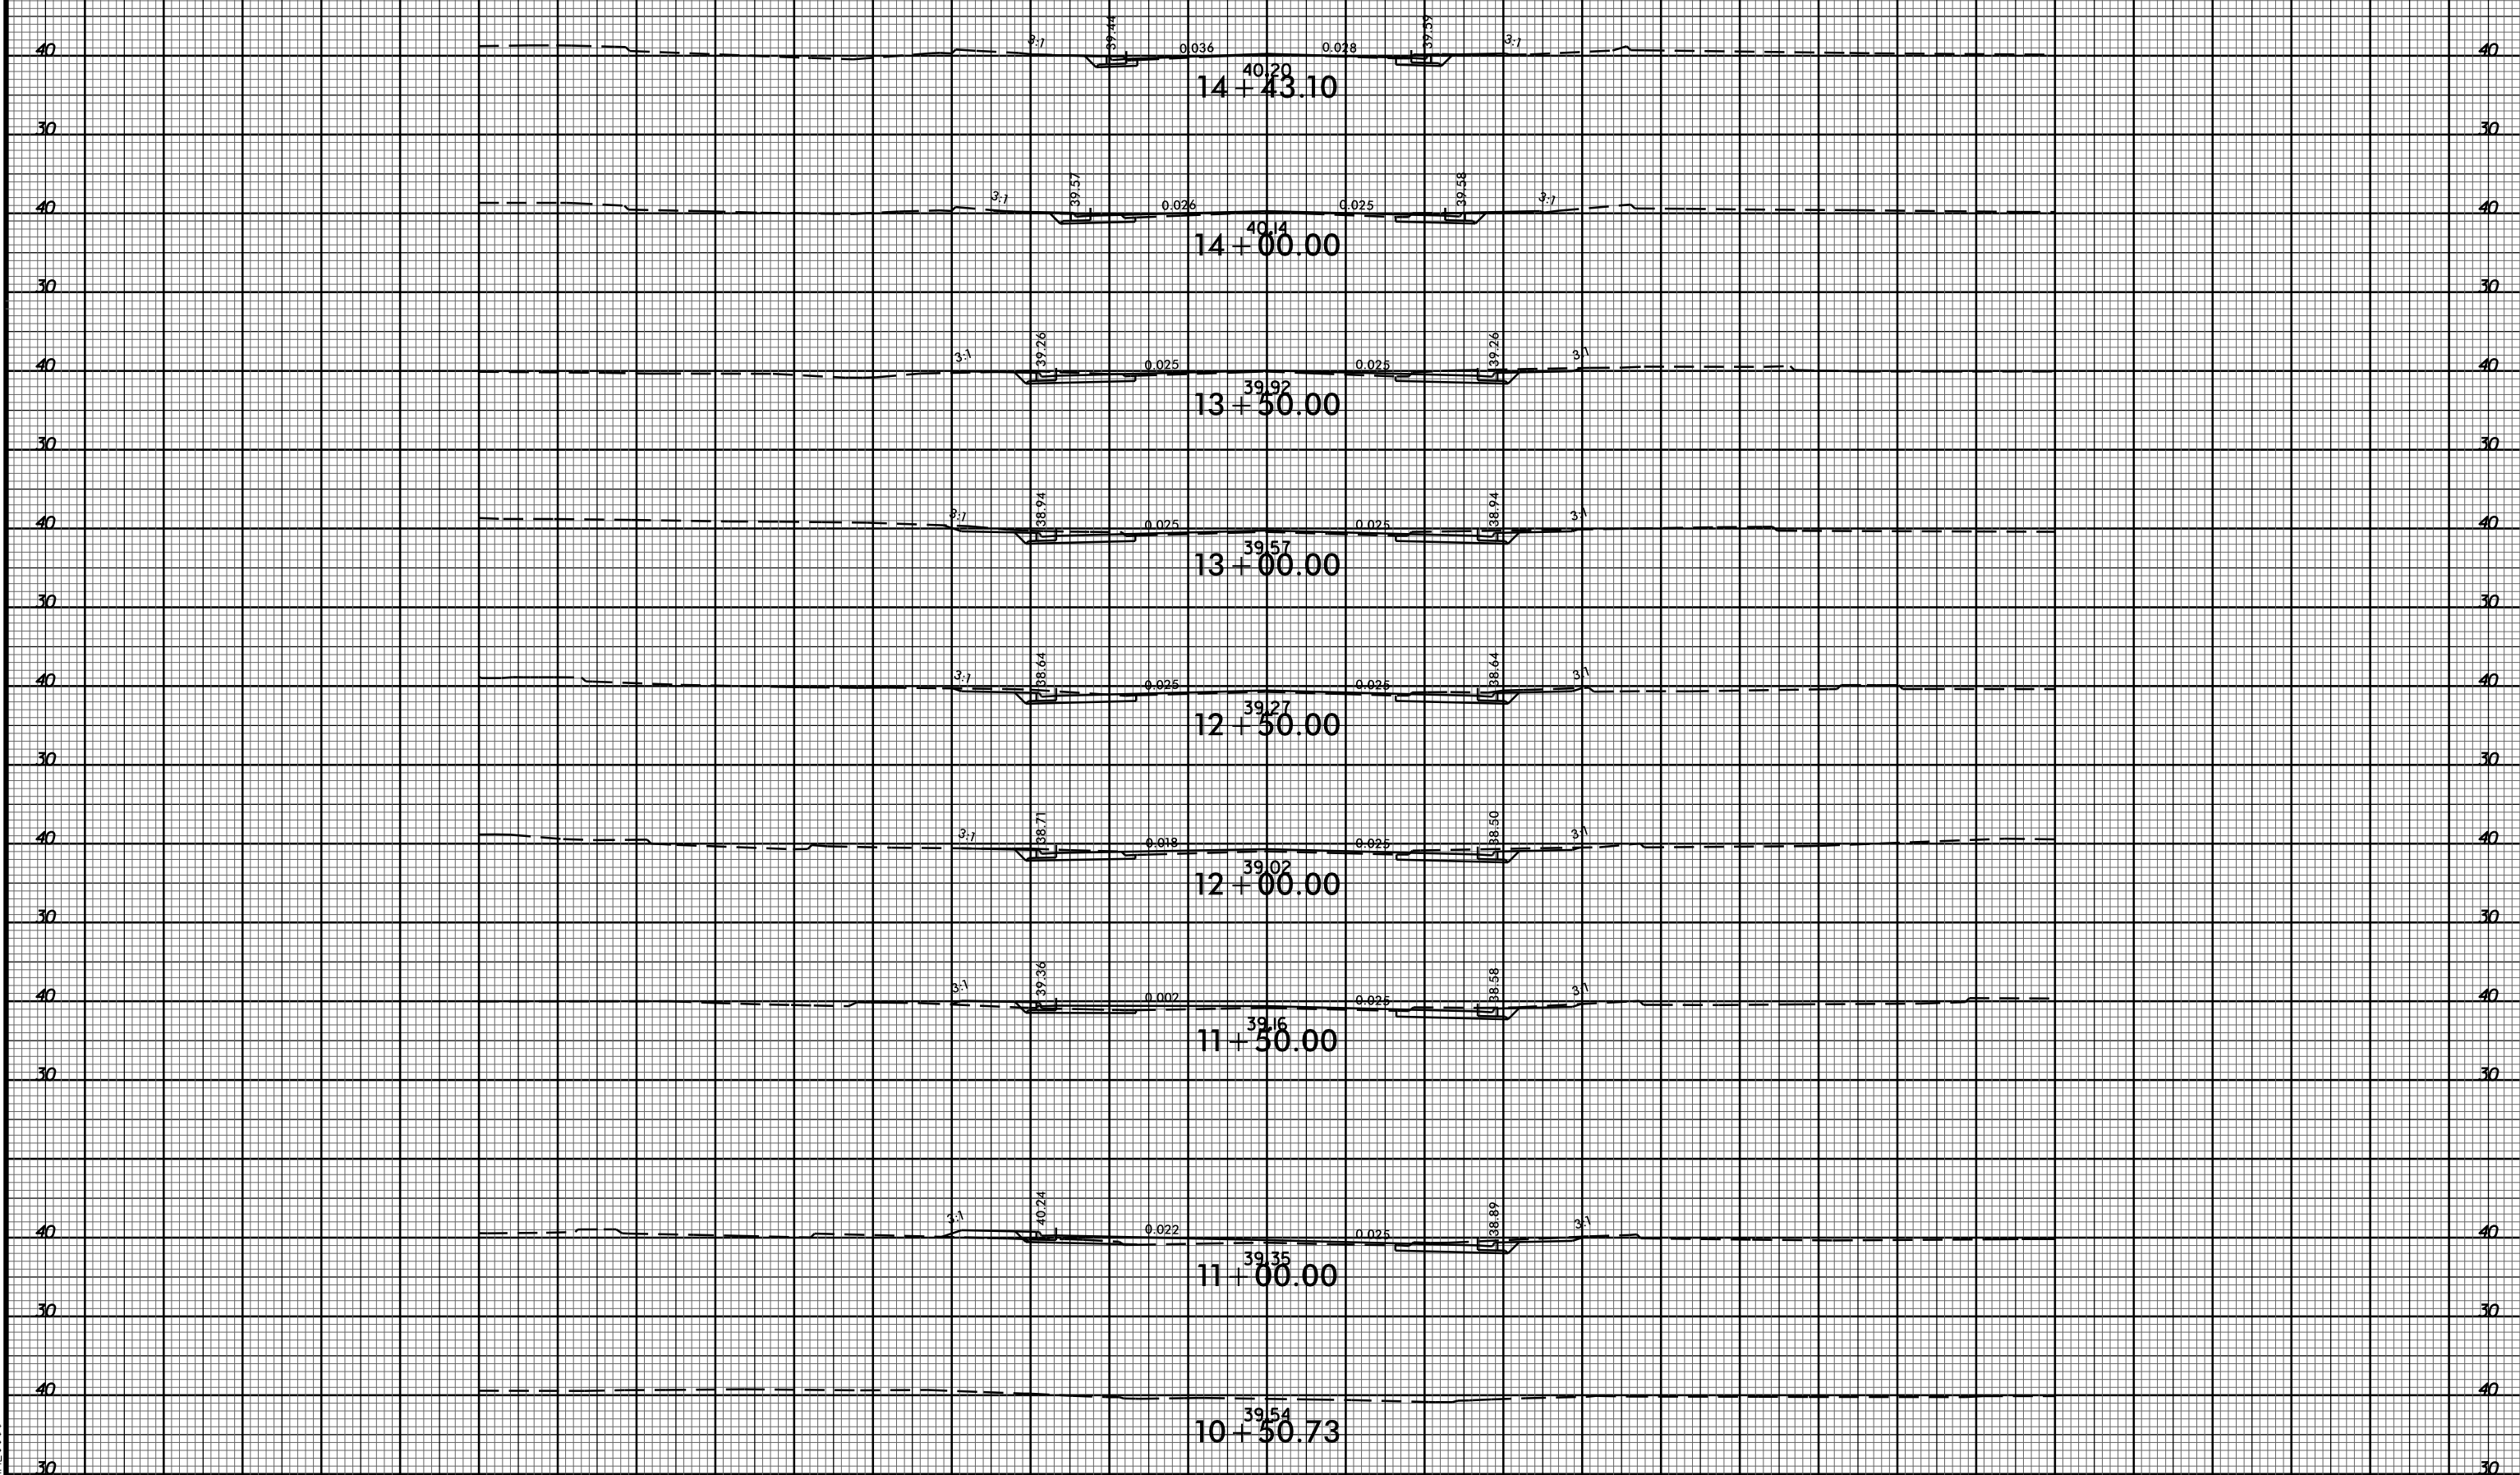

-Y5B-

150 140 130 120 110 100 90 80 70 60 50 40 30 20 10 0 10 20 30 40 50 60 70 80 90 100 110 120 130 140 150

20-DEC-2014 09:58  
R:\Projects\X50\X50.dwg  
\$\$\$\$USERNAME\$\$\$\$