



PAT McCrory
Governor

NICHOLAS J. TENNYSON
Secretary

December 7, 2015

Addendum No. 1

RE: Contract ID C202582

WBS # 34428.3.FR4

F. A. # HPP-0064(115)

Transylvania County (R-2409C)

US-64 From Lake Toxaway To Indian Creek

December 15, 2015 Letting

To Whom It May Concern:

Reference is made to the plans furnished to you on this project.

The following revision has been made to the Roadway plans:

Sheet No.	Revisions
2B-3	Revised "Rock Embankments" detail to correct the Class of "Select Material" and added "Summary of Pre-Splitting Rock"

The contract will be prepared accordingly.

Sincerely,


R. A. Garris, PE
Contract Officer

RAG/jag
Attachment

cc: Mr. Ron Hancock, PE
 Mr. Ed Green, PE
 Mr. Rodger Rochelle, PE
 Mr. Mike Gwyn
 Ms. Lori Strickland
 Ms. Jaci Kincaid
 Project File (2)

Mr. Ray Arnold, PE
 Ms. Theresa Canales, PE
 Mr. R.E. Davenport, PE
 Mr. Ken Kennedy, PE
 Ms. Marsha Sample
 Ms. Penny Higgins



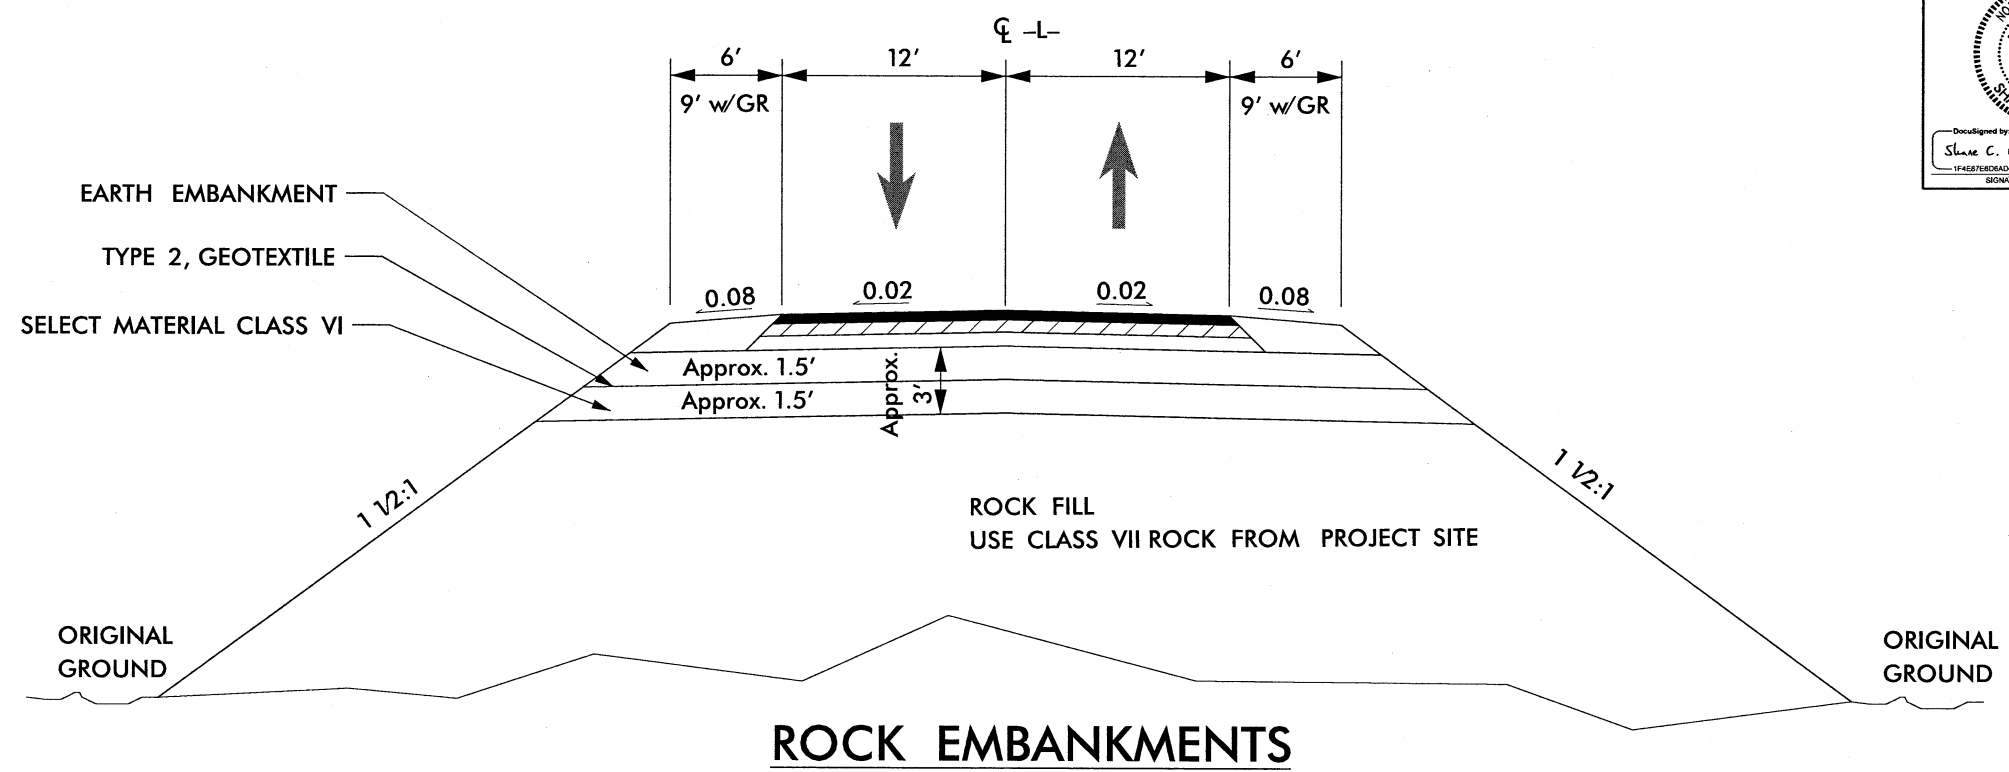


ROCK EMBANKMENTS

SUMMARY OF PRE-SPLITTING OF ROCK						
LINE	BEGINNING ROCK CUT SLOPE (H:V)	APPROX. STATION	ENDING ROCK CUT SLOPE (H:V)	APPROX. STATION	LOCATION LT/RT	PRE-SPLITTING OF ROCK SY
-L-	0.25:1	10+50	0.25:1	13+30	LT	400
					TOTAL SY	400

PREPARED BY: SCC DATE: 12/15
 REVIEWED BY: SCC DATE: 12/15



NORTH CAROLINA
 DEPARTMENT OF TRANSPORTATION
 DIVISION OF HIGHWAYS

GEOTECHNICAL
ENGINEERING UNIT

EMBANKMENT AND
 ROCK PRE-SPLITTING
 US 64 FROM LAKE TOXAWAY
 TO INDIAN CREEK

REVISIONS					
NO.	BY	DATE	NO.	BY	DATE
1			3		
2			4		