

This electronic collection of documents is provided for the convenience of the user and is Not a Certified Document -

The documents contained herein were originally issued and sealed by the individuals whose names and license numbers appear on each page, on the dates appearing with their signature on that page. This file or an individual page shall not be considered a certified document.

DEP			ORTH CAR		DN				
	SIGNING PLAN								
	4Ι.Αλ	ΙΑΝ	CE COUN	VTY					
	ON: BRIL	DGE NO.	169 OVER GUM (ANTHONY RO	 [CREEK					
GENERAL NOTES									
. SIGNS FURNISHED BY STATE . ALL TYPE 'D' SIGNS SHALL BE MOUNTED ON TWO U-CHANNEL POSTS UNLES OTHERWISE INDICATED ON THE PLANS.	S		SIGN NUMBER: 301,302 Type: D	BACKG COLOR: Copy color:	Green White	DESIGN			
. IF REMOVAL OR RELOCATION OF SIGNS ON PRIVATE STREET (NON-STATE MAINTAINED) IS REQUIRED DUE TO CONSTRUCTION, THE CONTRACTOR			QUANTITY: 2	SYMBOL X		PROJECT			
SHALL INFORM THE ENGINEER. THE WORK WILL BE COMPLETED BY OTHER . WHEN NOT STATIONED OR DIMENSIONED ON PLANS, ALL 'E' AND 'F' SIGNS			SIGN WIDTH: 2'-6" HEIGHT: 2'-0" TOTAL AREA: 5.0 Sq.Ft.						
SHALL BE FIELD LOCATED BY THE ENGINEER . ALL EXISTING SIGNS ON "U" CHANNEL POST WITHIN THE PROJECT LIMIT:			BORDER TYPE: FLUSH RECESS: 0"						
REMOVED AND DISPOSED OF UNLESS OTHERWISE NOTED ON PLANS.	O ONALL DL		WIDTH: 1" RADII: 3"						
. THE BACKGROUND FOR TYPE E & F SIGNS SHALL BE TYPE C REFLECTIVE : . SEE ROADWAY PLANS FOR GUARD/GUIDE RAIL DETAILS.	SHEETING.		NO. Z BARS: LENGTH:	AT'L: 0.125″ (3.2 mm) ALUMINUM				
ROADWAY STANDARD DRAWING									
THE FOLLOWING ROADWAY STANDARDS AS APPEAR IN "ROADWAY STANDARD DRAWIN PROJECT SERVICES UNIT - N.C. DEPARTMENT OF TRANSPORTATION - RALEIGH, DATED JANUARY 2012 ARE APPLICABLE TO THIS PROJECT AND BY REFERENCE HE CONSIDERED A PART OF THESE PLANS: STD. NO. TITLE	N.C.,		LETTER POSITIONS						
PROJECT SERVICES UNIT - N.C. DEPARTMENT OF TRANSPORTATION - RALEIGH, DATED JANUARY 2012 ARE APPLICABLE TO THIS PROJECT AND BY REFERENCE HE	N.C.,		LETTER POSITIONS		Letter spa	cings			
PROJECT SERVICES UNIT - N.C. DEPARTMENT OF TRANSPORTATION - RALEIGH, DATED JANUARY 2012 ARE APPLICABLE TO THIS PROJECT AND BY REFERENCE HE CONSIDERED A PART OF THESE PLANS: <u>STD. NO.</u> <u>TITLE</u>	N.C., EREBY ARE			e k	Letter spa	cings a			
PROJECT SERVICES UNIT - N.C. DEPARTMENT OF TRANSPORTATION - RALEIGH, DATED JANUARY 2012 ARE APPLICABLE TO THIS PROJECT AND BY REFERENCE HE CONSIDERED A PART OF THESE PLANS: <u>STD. NO. TITLE</u> 904.10 ORIENTATION OF GROUND MOUNTED SIGNS 904.50 MOUNTING OF TYPE 'D', 'E' AND 'F' SIGNS ON 'U' CHAN	N.C., EREBY ARE		G u m 7.1 5.2 4.7 5.9 C r e	e k	Letter spa				
PROJECT SERVICES UNIT - N.C. DEPARTMENT OF TRANSPORTATION - RALEIGH, DATED JANUARY 2012 ARE APPLICABLE TO THIS PROJECT AND BY REFERENCE HE CONSIDERED A PART OF THESE PLANS: <u>STD. NO. TITLE</u> 904.10 ORIENTATION OF GROUND MOUNTED SIGNS 904.50 MOUNTING OF TYPE 'D', 'E' AND 'F' SIGNS ON 'U' CHAI SUMMARY OF QUANTITIES	N.C., EREBY ARE		G u m 7.1 5.2 4.7 5.9 C r e	e k	Letter spa				
PROJECT SERVICES UNIT - N.C. DEPARTMENT OF TRANSPORTATION - RALEIGH, DATED JANUARY 2012 ARE APPLICABLE TO THIS PROJECT AND BY REFERENCE HE CONSIDERED A PART OF THESE PLANS: <u>STD. NO. TITLE</u> 904.10 ORIENTATION OF GROUND MOUNTED SIGNS 904.50 MOUNTING OF TYPE 'D', 'E' AND 'F' SIGNS ON 'U' CHAI SUMMARY OF QUANTITIES ITEM NO. DESC. SECT. ITTEM DESCRIPTION	N.C., EREBY ARE	UNIT	G u m 7.1 5.2 4.7 5.9 C r e	e k	Letter spa				
PROJECT SERVICES UNIT - N.C. DEPARTMENT OF TRANSPORTATION - RALEIGH, DATED JANUARY 2012 ARE APPLICABLE TO THIS PROJECT AND BY REFERENCE HE CONSIDERED A PART OF THESE PLANS: <u>STD. NO.</u> <u>TITLE</u> 904.10 ORIENTATION OF GROUND MOUNTED SIGNS 904.50 MOUNTING OF TYPE 'D', 'E' AND 'F' SIGNS ON 'U' CHAI SUMMARY OF QUANTITIES ITEM NO. TTEM DESCRIPTION	N.C., EREBY ARE	UNIT	G u m 7.1 5.2 4.7 5.9 C r e	e k	Letter spa				
PROJECT SERVICES UNIT - N.C. DEPARTMENT OF TRANSPORTATION - RALEIGH, DATED JANUARY 2012 ARE APPLICABLE TO THIS PROJECT AND BY REFERENCE HE CONSIDERED A PART OF THESE PLANS: <u>STD. NO. TITLE</u> 904.10 ORIENTATION OF GROUND MOUNTED SIGNS 904.50 MOUNTING OF TYPE 'D', 'E' AND 'F' SIGNS ON 'U' CHAI SUMMARY OF QUANTITIES ITEM NO. DESC. SECT. NO.	N.C., EREBY ARE		G u m 7.1 5.2 4.7 5.9 C r e 4.8 5.3 2.8 4.1 Image: Image of the strength of the strengt of the strength of the strength of the strength of th	e k	Letter spa				
PROJECT SERVICES UNIT - N.C. DEPARTMENT OF TRANSPORTATION - RALEIGH, DATED JANUARY 2012 ARE APPLICABLE TO THIS PROJECT AND BY REFERENCE HE CONSIDERED A PART OF THESE PLANS: <u>STD. NO.</u> <u>TITLE</u> 904.10 ORIENTATION OF GROUND MOUNTED SIGNS 904.50 MOUNTING OF TYPE 'D', 'E' AND 'F' SIGNS ON 'U' CHAN SUMMARY OF QUANTITIES ITEM NO. <u>DESC.</u> <u>SECT.</u> <u>NO.</u> NO. 072000000 903 SUPPORTS, 3 LB STEEL U-CHANNEL	N.C., EREBY ARE	LF	G u m 7.1 5.2 4.7 5.9 C r e 4.8 5.3 2.8 4.1 Image: Image of the strength of the strengt of the strength of the strength of the strength of th	e k	Letter spa <t< td=""><td></td></t<>				
PROJECT SERVICES UNIT - N.C. DEPARTMENT OF TRANSPORTATION - RALEIGH, DATED JANUARY 2012 ARE APPLICABLE TO THIS PROJECT AND BY REFERENCE HE CONSIDERED A PART OF THESE PLANS: <u>STD. NO. TITLE</u> 904.10 ORIENTATION OF GROUND MOUNTED SIGNS 904.50 MOUNTING OF TYPE 'D', 'E' AND 'F' SIGNS ON 'U' CHAI SUMMARY OF QUANTITIES ITEM NO. DESC. SECT. NO. NO. DT2000000 903 SUPPORTS, 3 LB STEEL U-CHANNEL 996000000 904 SIGN ERECTION, TYPE D 55000000 907 DISPOSAL OF SIGN SYSTEM, U-CHANNEL	N.C., EREBY ARE	LF EA	G u m 7.1 5.2 4.7 5.9 C r e 4.8 5.3 2.8 4.1 Image: Image of the strength of the strengt of the strength of the strength of the strength of th	e k	Letter spa I				
PROJECT SERVICES UNIT - N.C. DEPARTMENT OF TRANSPORTATION - RALEIGH, DATED JANUARY 2012 ARE APPLICABLE TO THIS PROJECT AND BY REFERENCE HE CONSIDERED A PART OF THESE PLANS: <u>STD. NO.</u> <u>TITLE</u> 904.10 ORIENTATION OF GROUND MOUNTED SIGNS 904.50 MOUNTING OF TYPE 'D', 'E' AND 'F' SIGNS ON 'U' CHAN 904.50 ITEM NO. ITEM DESCRIPTION DESC. SECT. NO. NO. 072000000 903 SUPPORTS, 3 LB STEEL U-CHANNEL 096000000 904 SIGN ERECTION, TYPE D	N.C., EREBY ARE	LF EA	G u m 7.1 5.2 4.7 5.9 C r e 4.8 5.3 2.8 4.1 Image: Image of the strength of the strengt of the strength of the strength of the strength of th	e k	Letter spa I I I I I I I I I I I I I I I I I I I I I I I I I I I I				

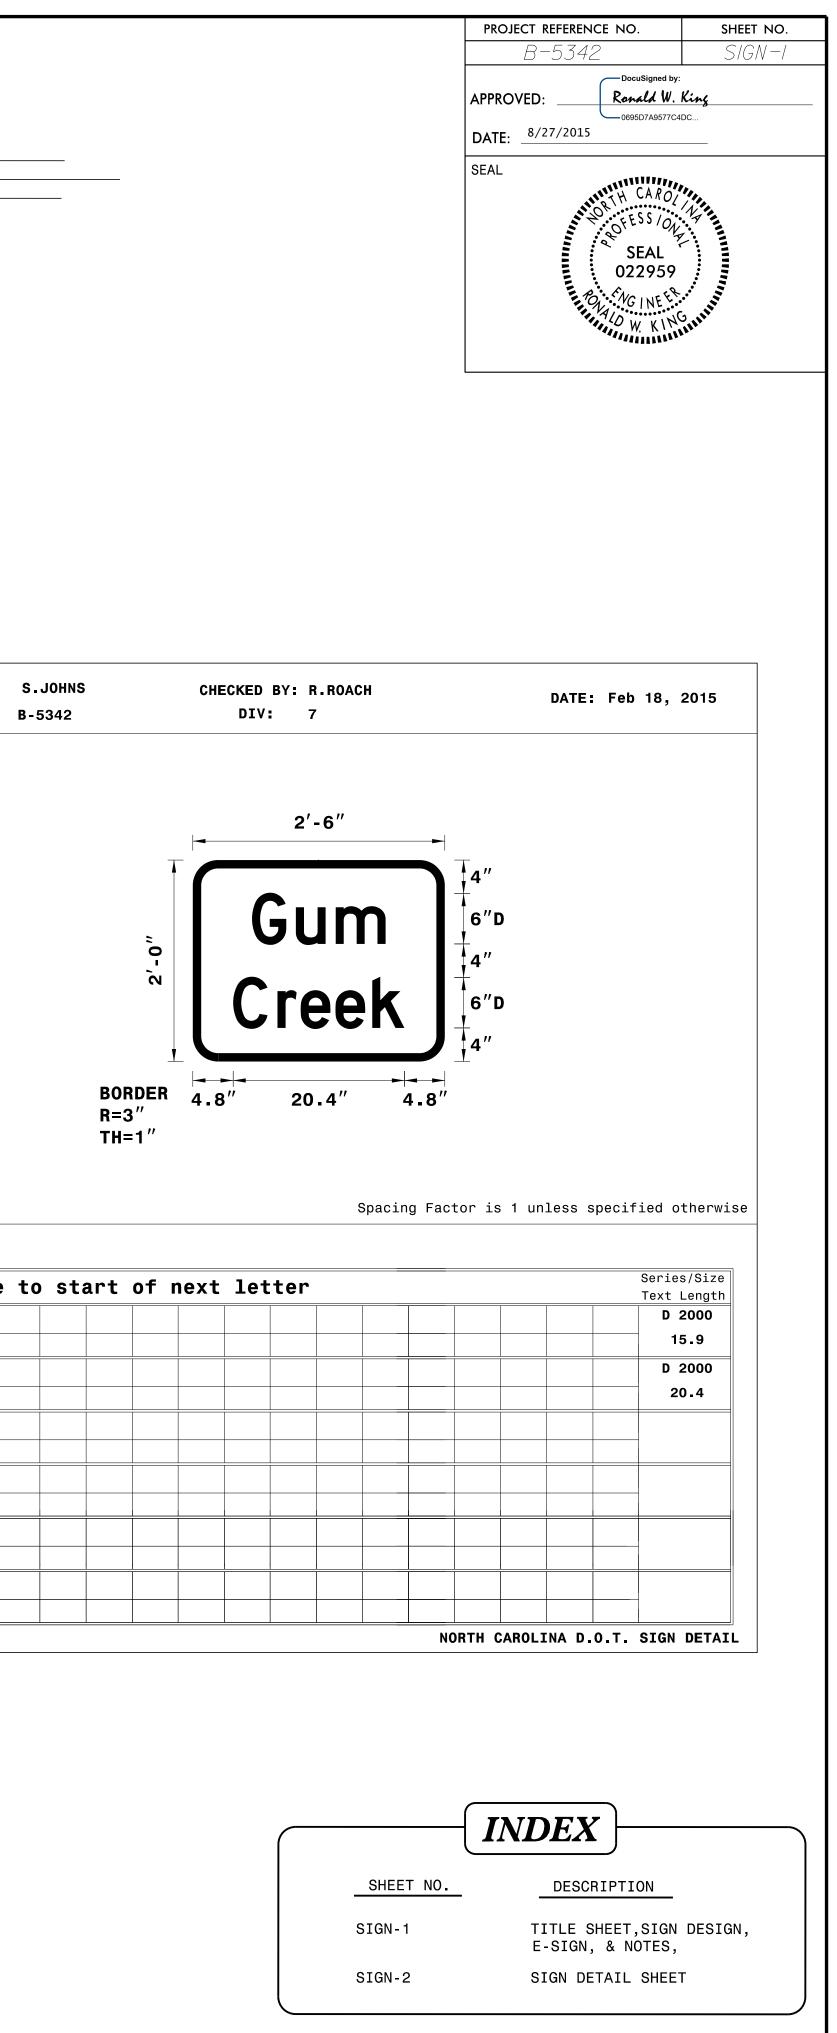

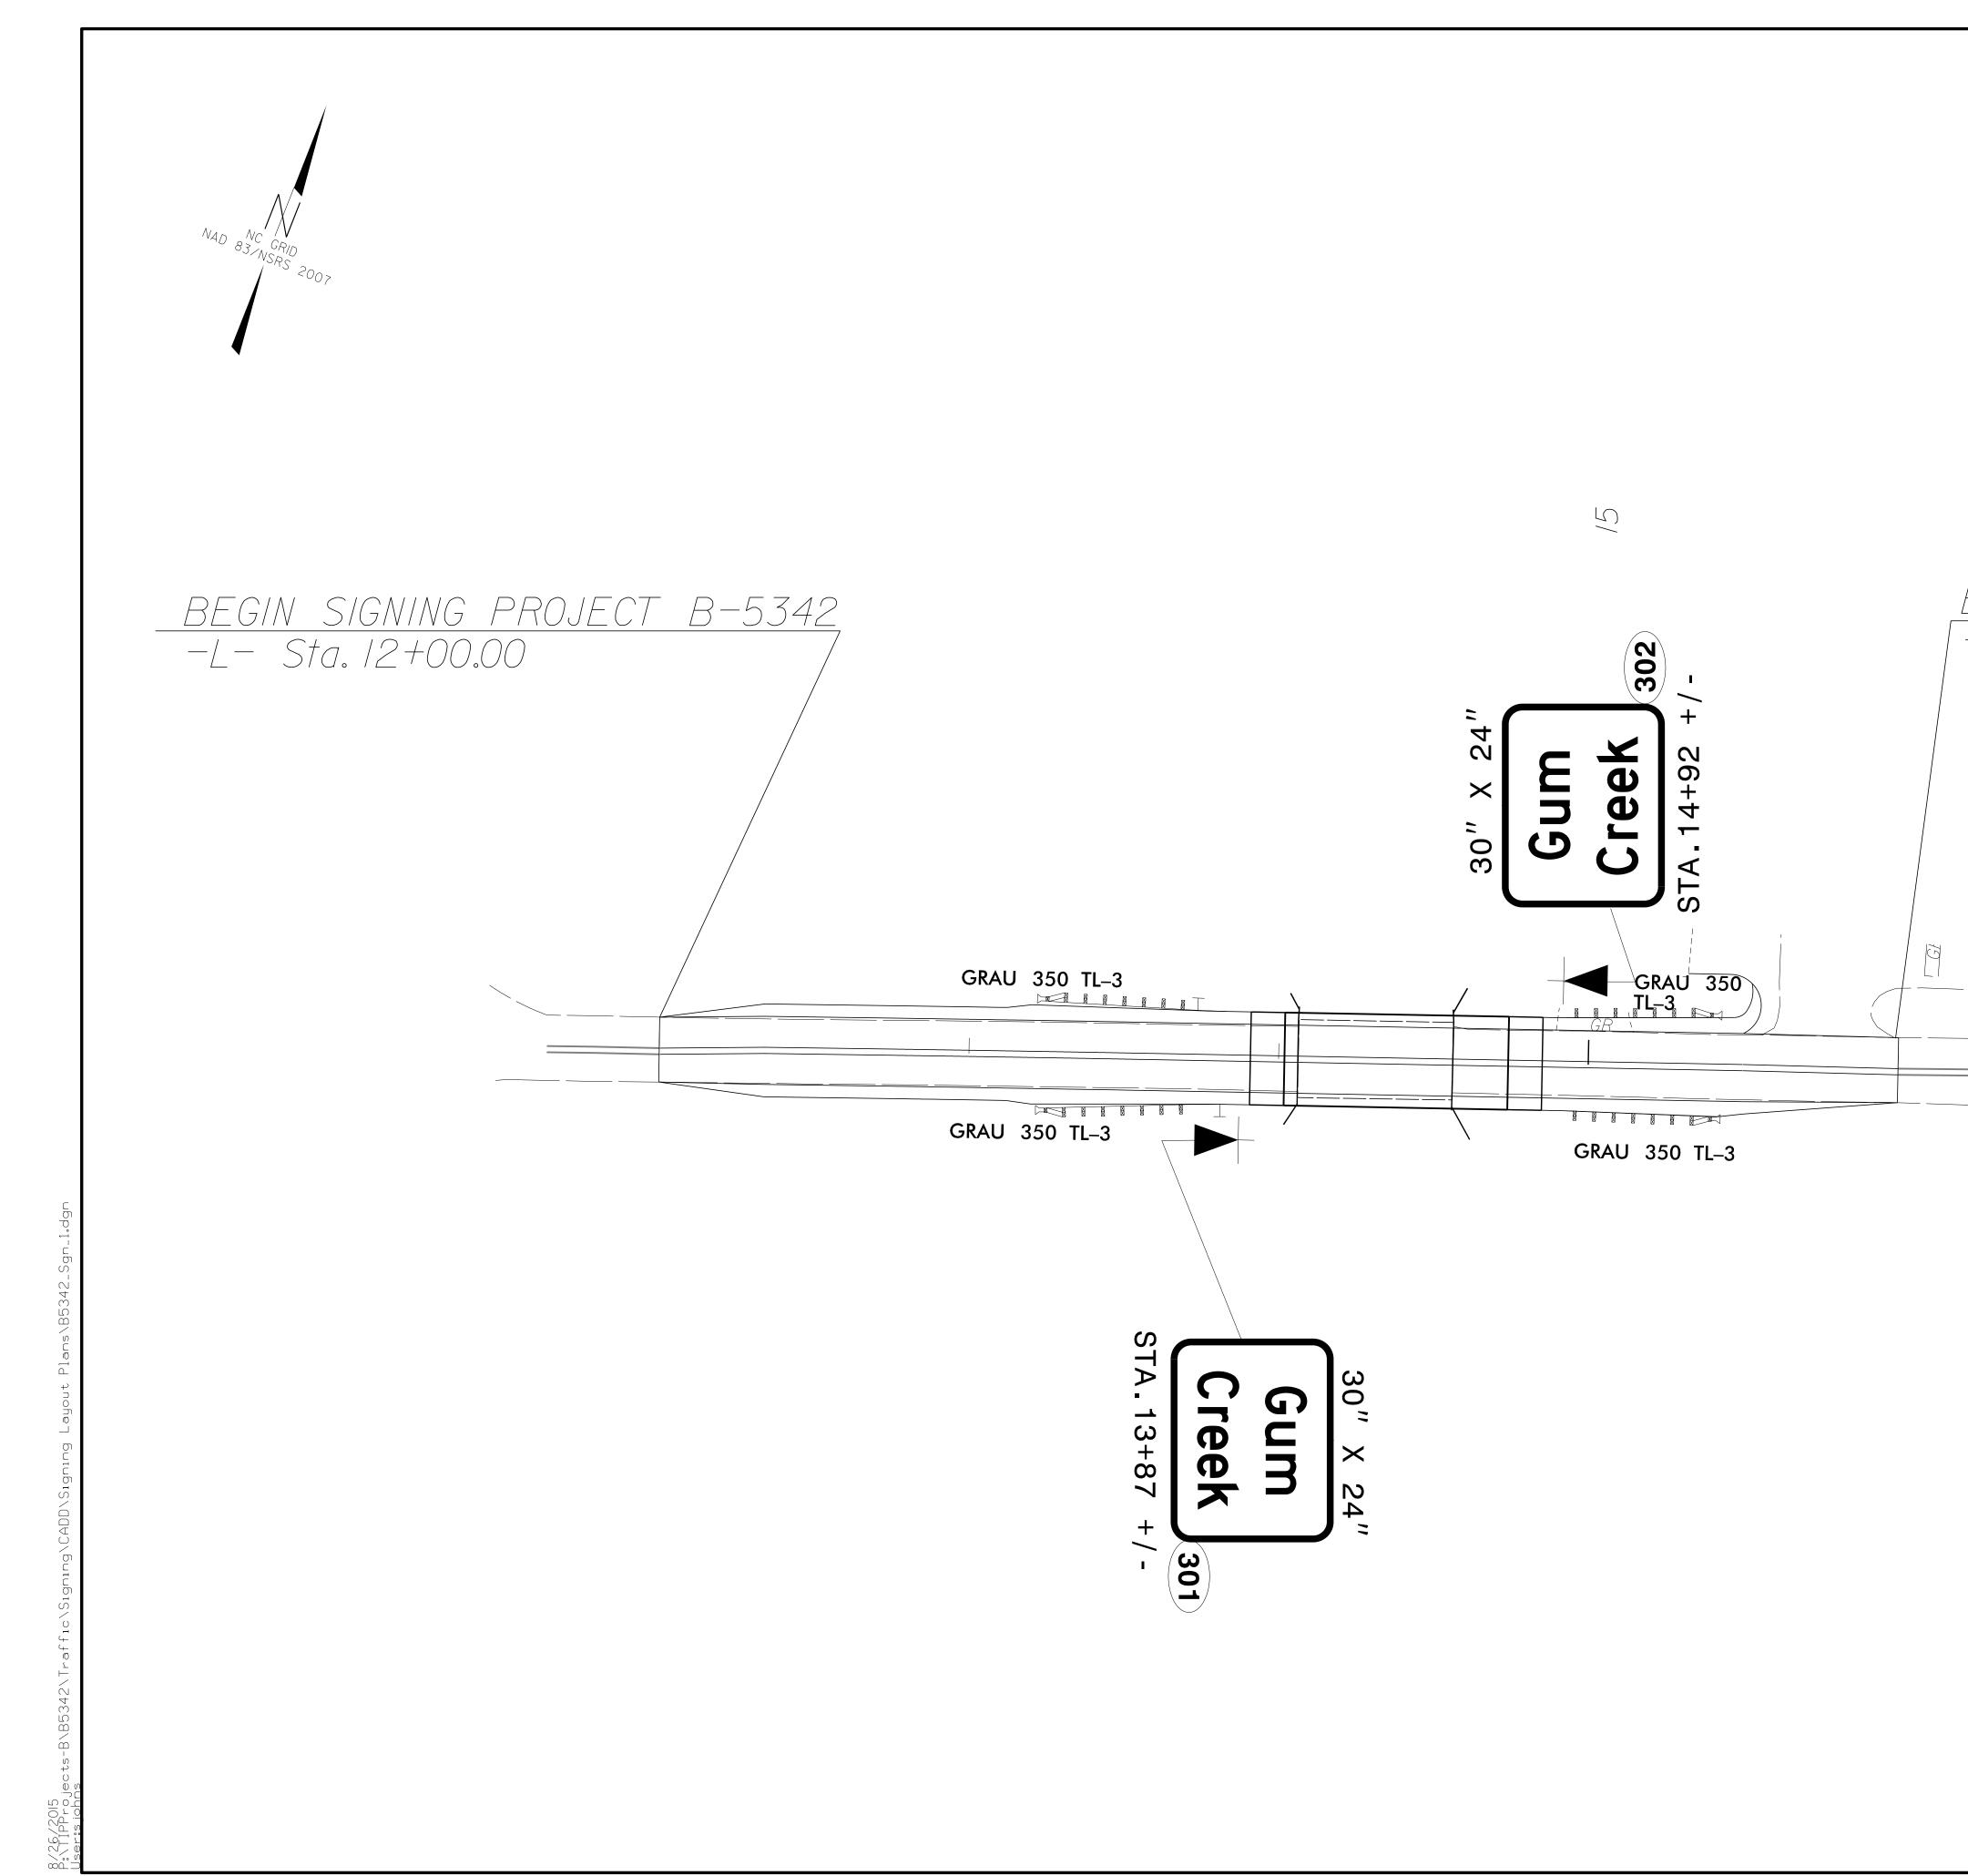

						ERENCE NO . 5342	sheet no. SIGN-2
					APPROVED:	DocuSigned by: Ronald W.	
					DATE:	0695D7A9577C4	
					SEAL	TH CARO	1117p.
						SEAL 022959	
						D22959	
						ALO W. KIN	
$= \Lambda / \square$	$\leq G $	$\Lambda//\Lambda/G$	PROI	\square	TR-	-5342	
		, 16+0					
L			\bigcirc \circ \bigcirc \bigcirc				
	1						
)							
]						
			STGN	DF.	ΤΔΤΙ	SHEE ⁻	r I
							-