


T.I.P.: W-5206AM

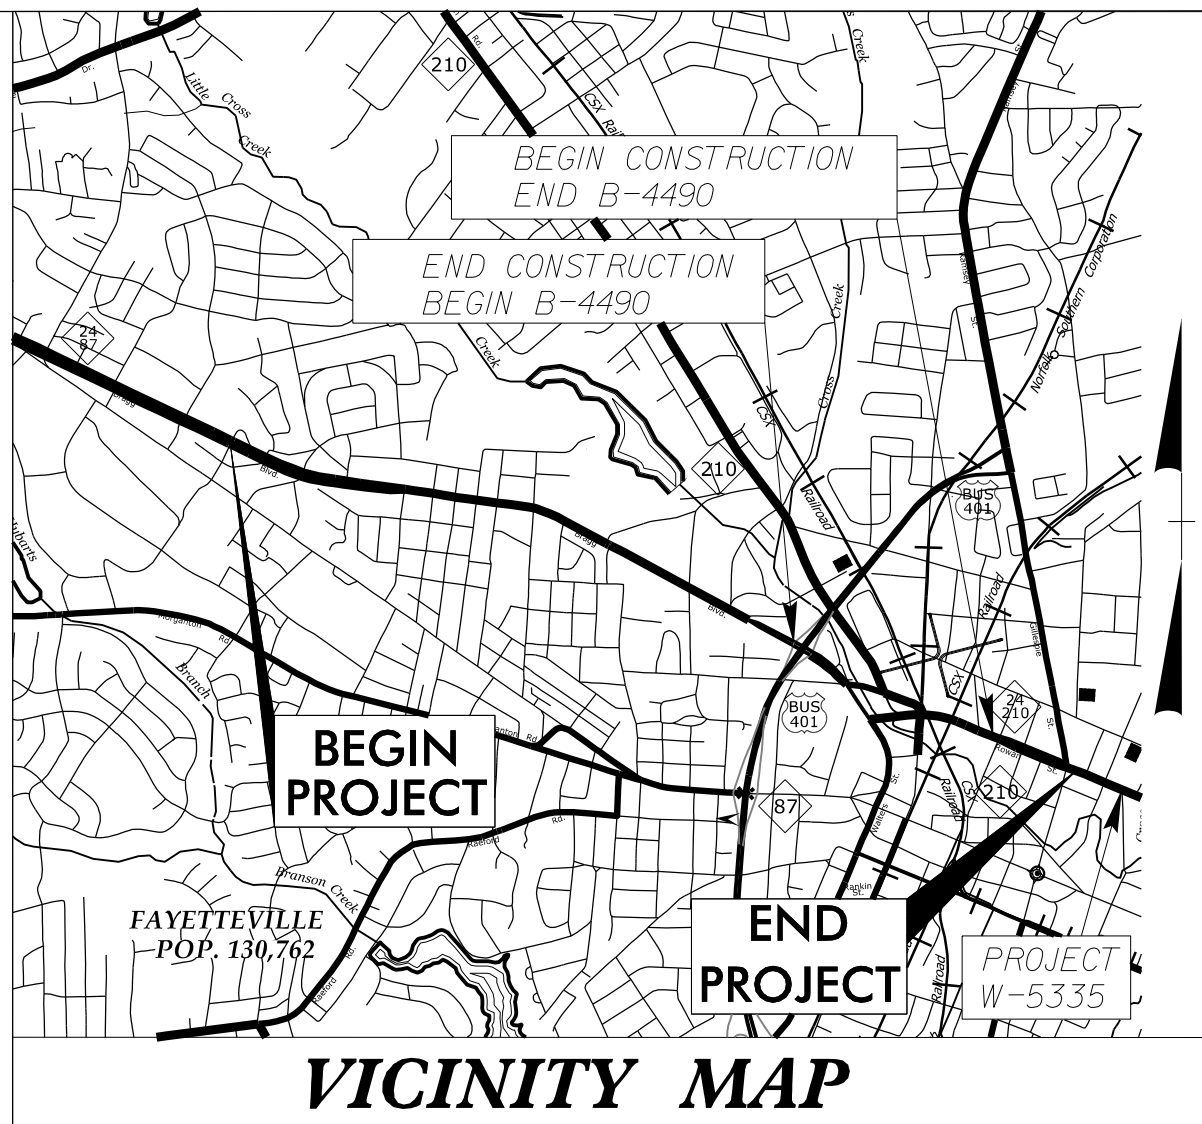


**STATE OF NORTH CAROLINA
DEPARTMENT OF TRANSPORTATION**

**SIGNING PLAN
CUMBERLAND COUNTY**

**LOCATION: NC 24/NC87 FROM BARRINGTON CROSS STREET TO EAST OF
MARTIN LUTHER KING WESTBOUND RAMPS; AND NC 24/
NC 210 (ROWAN STREET) BETWEEN RAY AVENUE
AND RAMSEY STREET**

TIP NO. W-5206AM	SHEET NO. SIGN-1
Designed by: <i>Benjamin R. Crawford</i>	
APPROVED: <i>Benjamin R. Crawford</i> <small>DD1AE1C8BCD47E...</small>	
DATE: 9/25/2015	
SEAL	

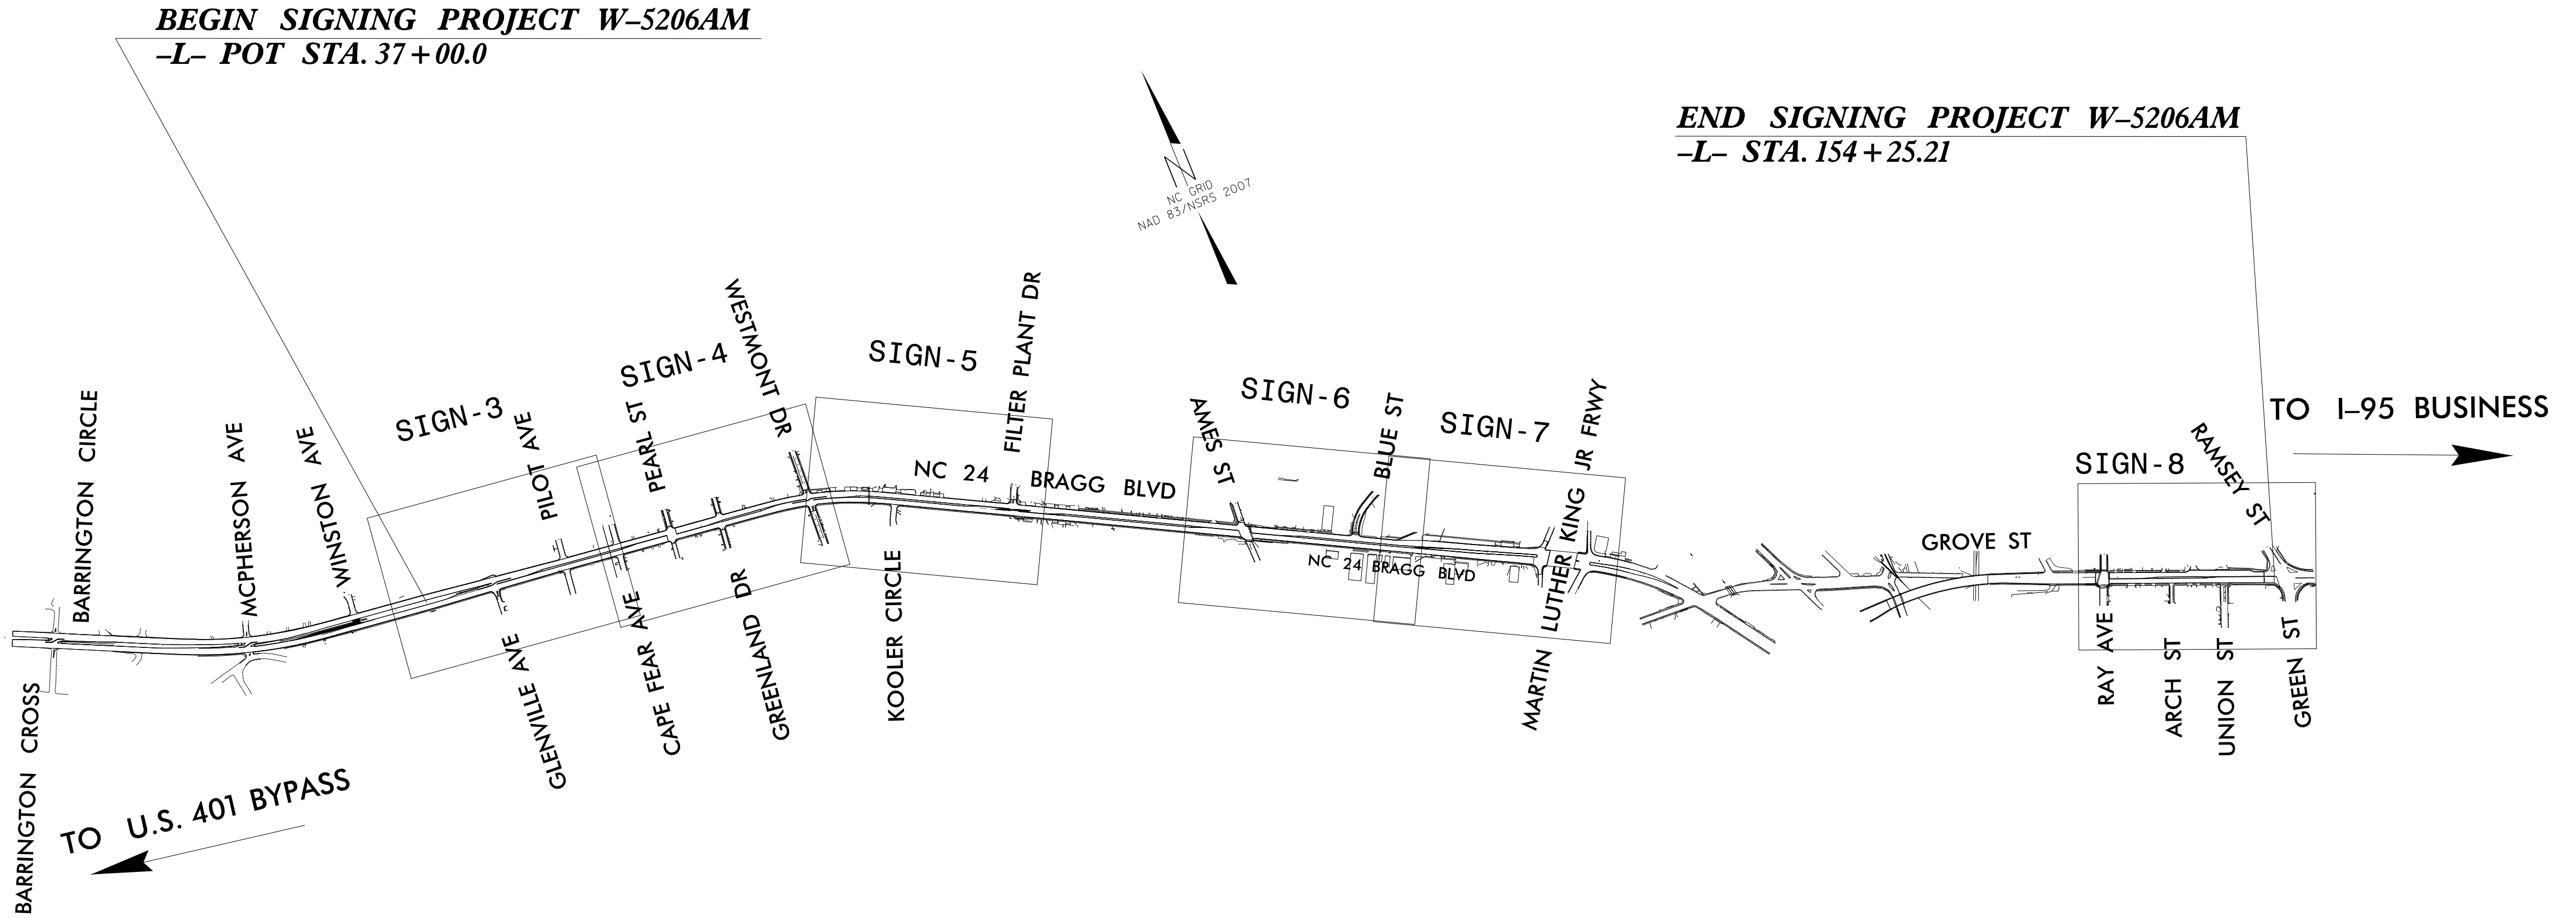

**BEGIN SIGNING PROJECT W-5206AM
-L- POT STA. 37+00.0**

**END SIGNING PROJECT W-5206AM
-L- STA. 154+25.21**

PLAN PREPARED BY: SEPI ENGINEERING & CONSTRUCTION

BENJAMIN R. CRAWFORD, PE SIGNING & DELINEATION PROJECT ENGINEER
RICHARD DRAYTON SIGNING & DELINEATION PROJECT DESIGN ENGINEER

NCDOT CONTACTS:

AYMAN I. ALQUDWAH, PE SIGNING & DELINEATION REGIONAL ENGINEER
D. M. EATON SIGNING & DELINEATION PROJECT DESIGN ENGINEER

SHEET NO.	DESCRIPTION
SIGN-1 & 1A	TITLE SHEET, NOTES, QUANTITIES AND SPECIFICATIONS
SIGN-2	TYPE "E" SIGNS
SIGN-3-8	W-5206AM EXISTING & PROPOSED SIGN DETAIL SHEETS