

TIP PROJECT: W-5519




STATE OF NORTH CAROLINA
DIVISION OF HIGHWAYS

T.I.P. NO.	SHEET NO.
W-5519	UC-1

UTILITY CONSTRUCTION PLANS CUMBERLAND COUNTY

LOCATION: I-95 BUSINESS /US 301 FROM NC 87 SOUTH
TO NC 59


TYPE OF WORK: WATER & SEWER UTILITY RELOCATIONS

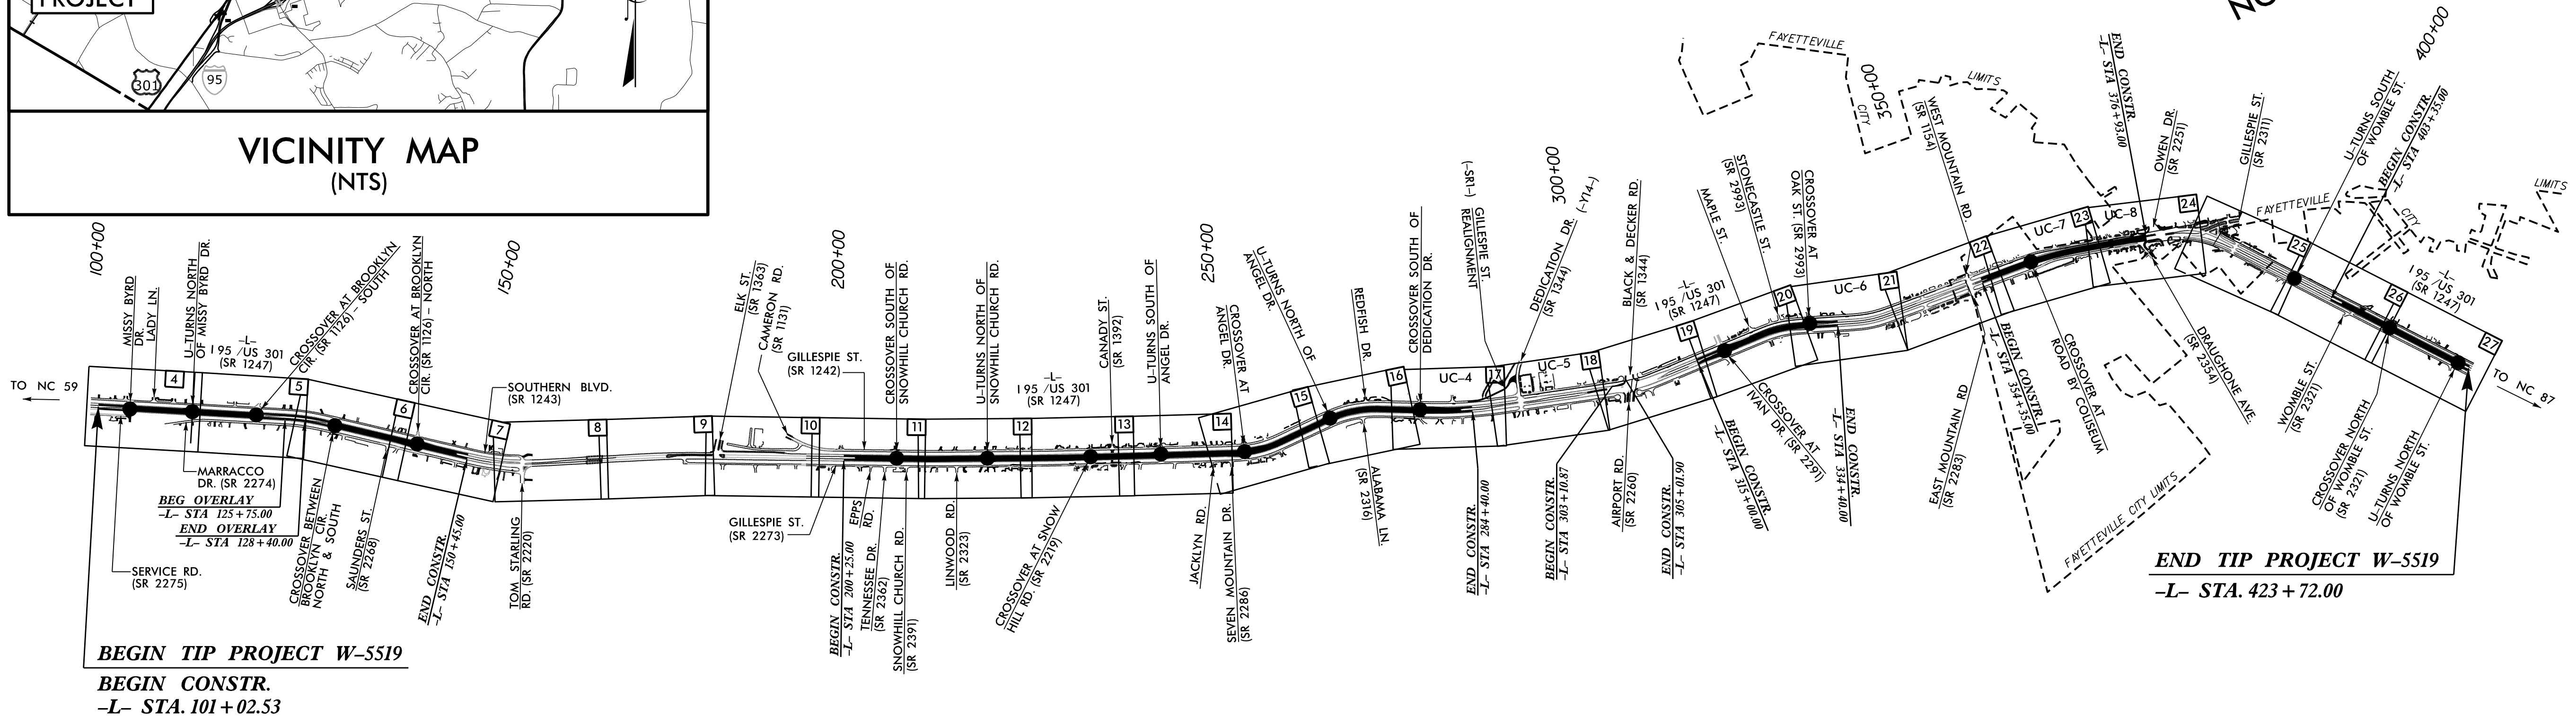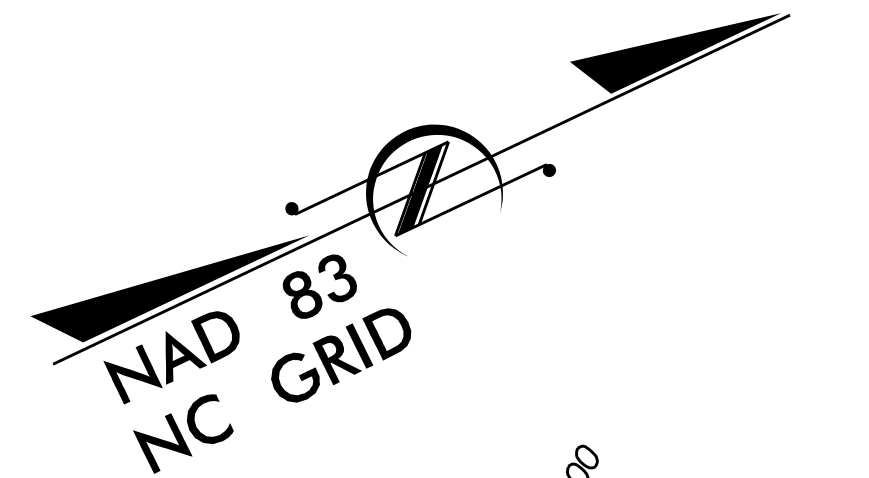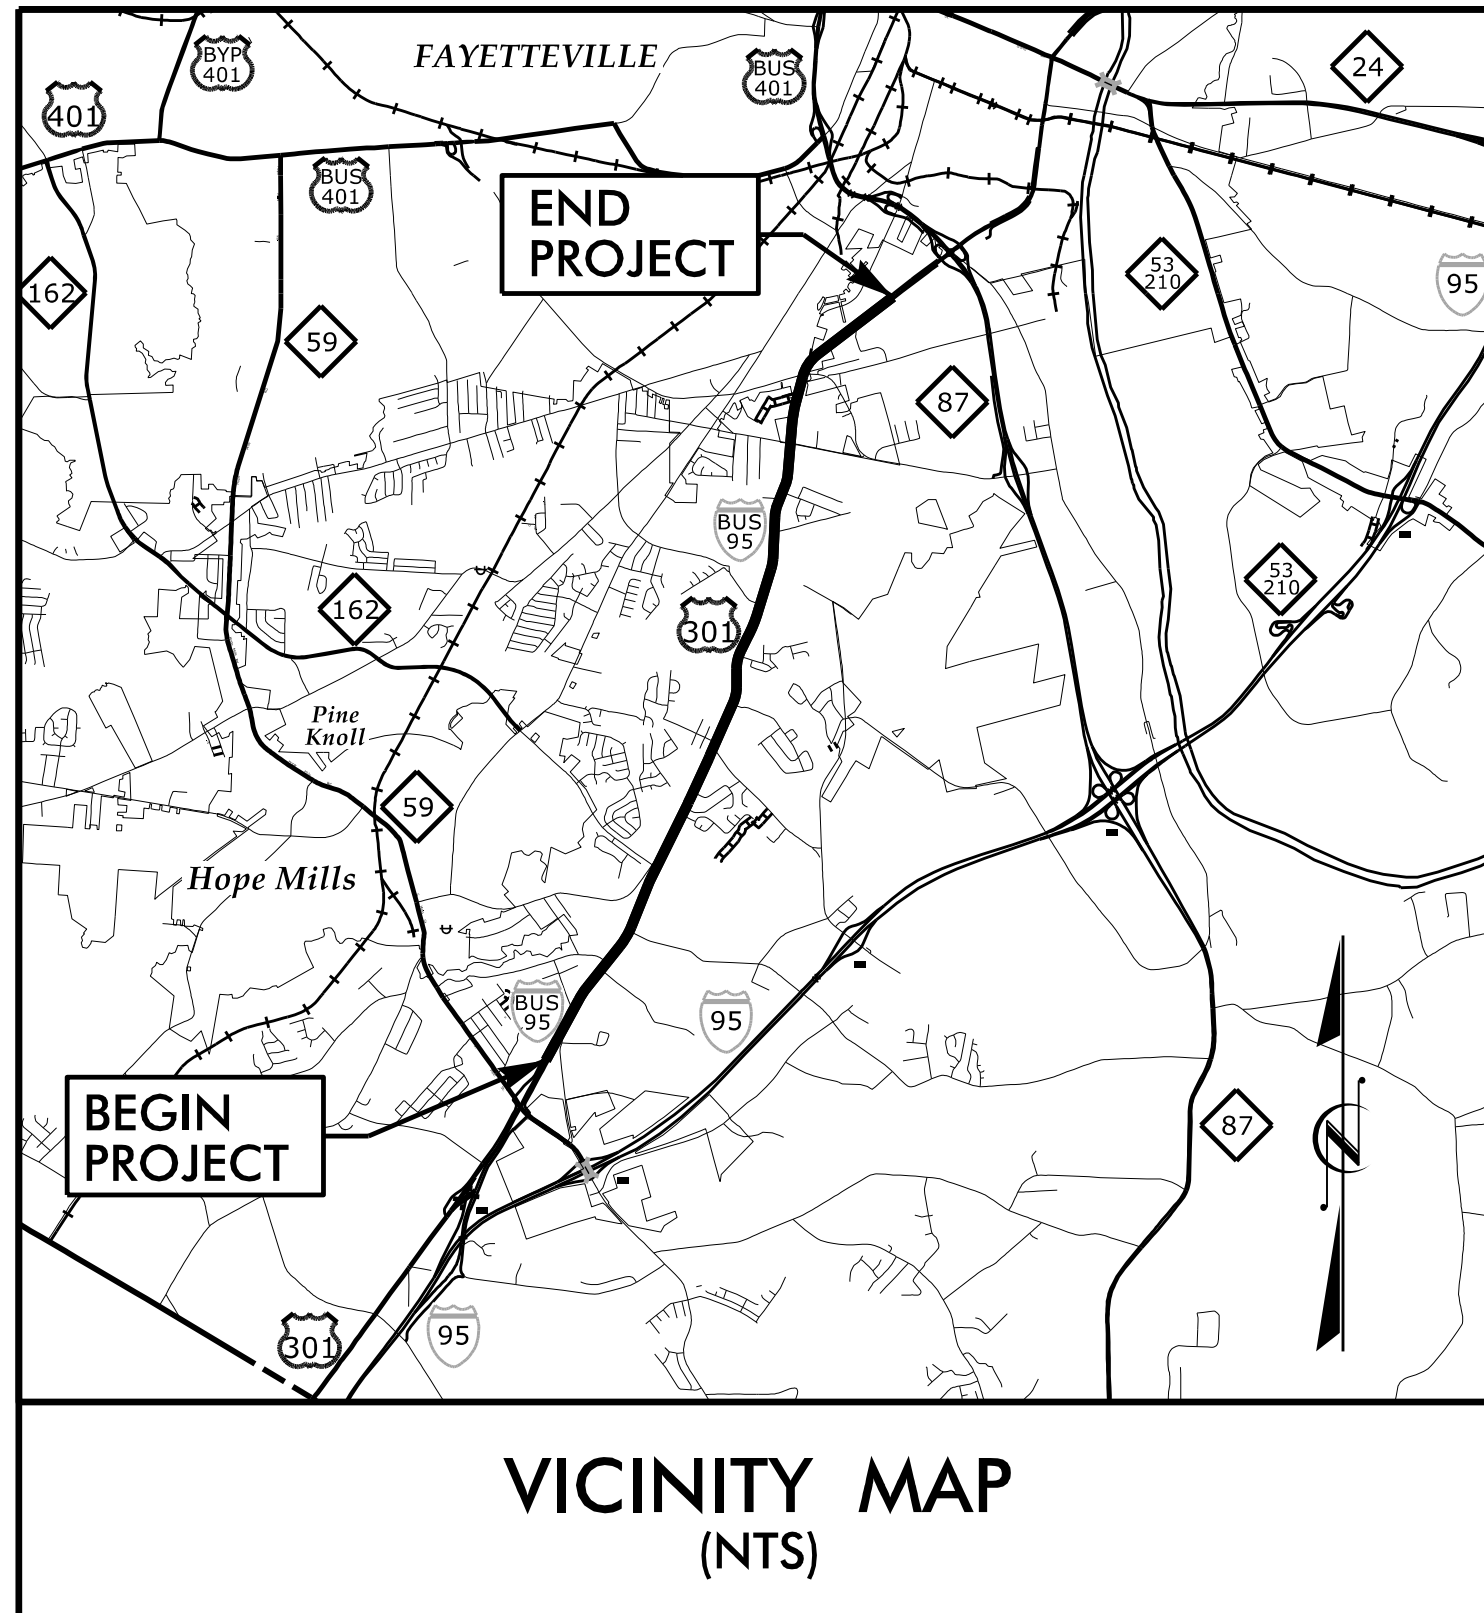

NCDOT CONTACT: SEAN MATUSZEWSKI
PROJECT ENGINEER - DIVISION DESIGN CONSTRUCTION

A PORTION OF THIS PROJECT IS WITHIN MUNICIPAL BOUNDARIES OF
THE CITY OF FAYETTEVILLE, N.C.

GRAPHIC SCALES

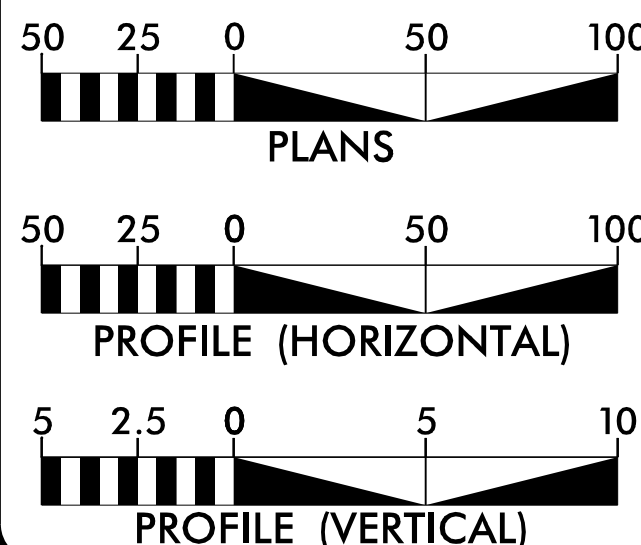

INDEX OF SHEETS

SHEET NO.	DESCRIPTION
UC-1	TITLE SHEET
UC-2	UTILITY SYMBOLOGY
UC-3	NOTES
UC-3A THRU UC-3E	DETAILS
UC-4 THRU UC-8	UTILITY CONSTRUCTION SHEETS
UC-9	PROFILE SHEET

WATER AND SEWER OWNERS ON PROJECT

WATER - FAYETTEVILLE PWC

SEWER - FAYETTEVILLE PWC

PREPARED IN THE OFFICE OF:



DAVIS • MARTIN • POWELL
ENGINEERS & SURVEYORS

6415 OLD PLANK RD., HIGH POINT, NC 27265
PHONE: (336)886-4821 FAX: (336)886-4458
WWW.DMP-INC.COM LICENSE: F-0245



Randy McNeill, P.E.	UTILITIES PROJECT MANAGER
Andy Larrick, P.E.	UTILITIES PROJECT ENGINEER
Ralph Lowe	UTILITIES PROJECT DESIGNER

SEAL

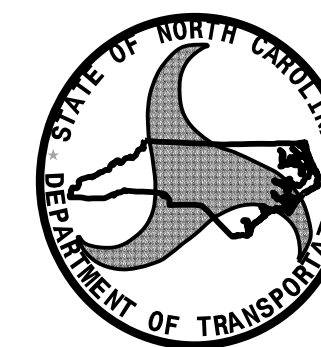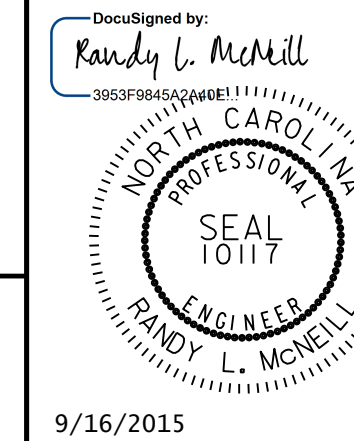

DIVISION OF HIGHWAYS
UTILITIES UNIT
UTILITIES ENGINEERING

1555 MAIL SERVICE CENTER
RALEIGH, NC 27699-1555
PHONE (919) 707-6690
FAX (919) 250-4151

Roger Worthington, P.E.	UTILITIES SECTION ENGINEER
Bo Hemphill, P.E.	UTILITIES SQUAD LEADER PROJECT ENGINEER
Kelvin Martin, E.I.	UTILITIES PROJECT DESIGN ENGINEER