


P A V E M E N T   S C H E D U L E

C	PROP. APPROX. 1½" ASPHALT CONCRETE SURFACE COURSE, TYPE S9.5B, AT AN AVERAGE RATE OF 168 LBS. PER SQ. YD.
U	EXISTING PAVEMENT.
V	MILLING BITUMINOUS PAVEMENT. 1½" DEPTH.
T	EARTH MATERIAL.

NOTES:

- \*ALL PAVED S.R. ROADS TO BE RESURFACED TO THE ENDS OF THE RADII., OR AS DIRECTED BY THE ENGINEER.
- \*SHOULDERS TO BE RECONSTRUCTED BY STATE FORCES

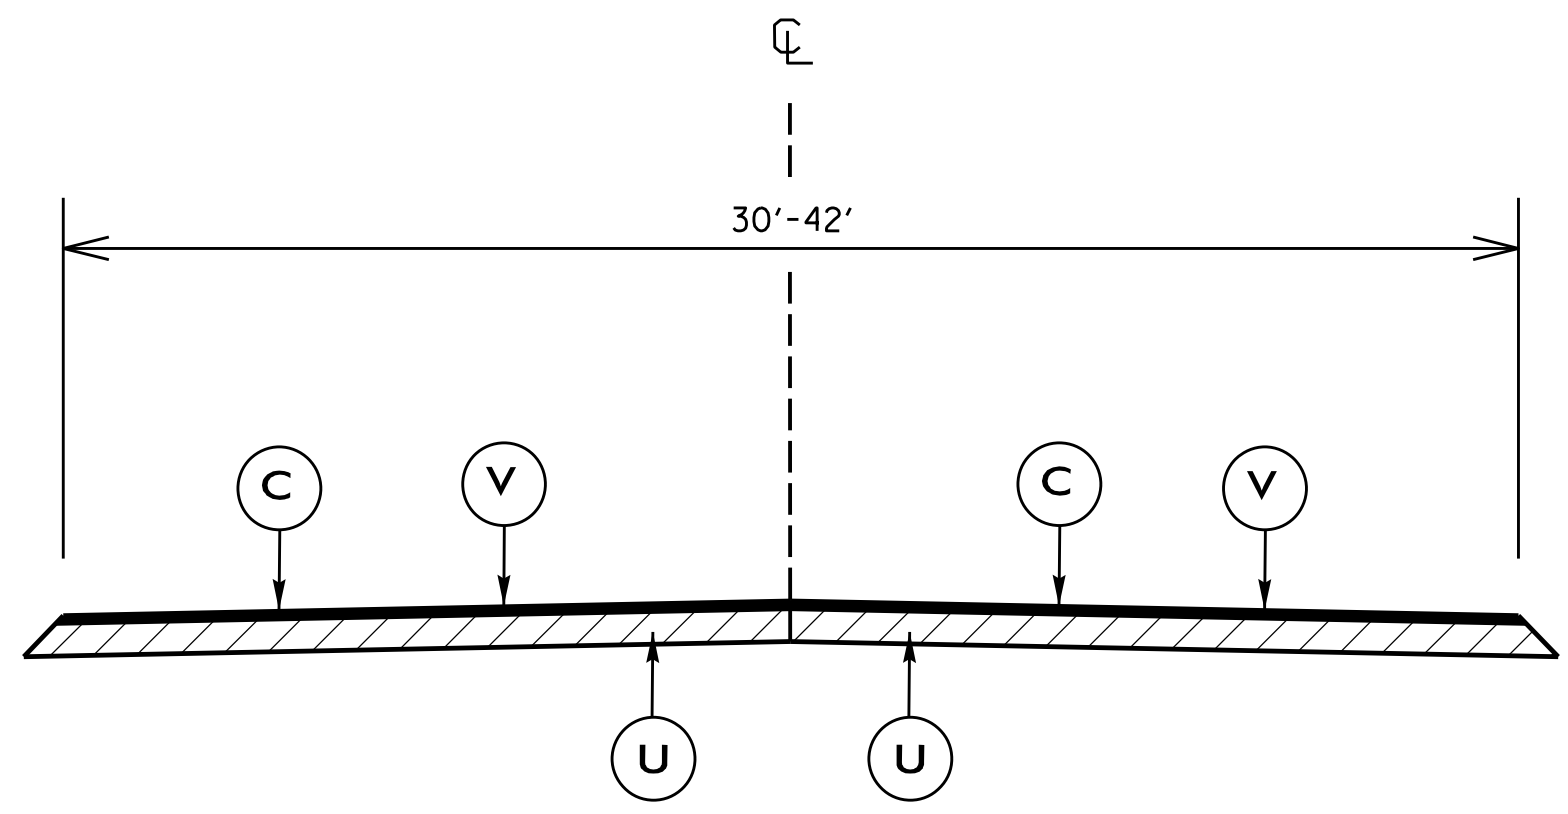

**TYPICAL SECTION NO. 1**  


---

 USE WITH MAP 1

SECTION 01050 - PAVEMENT

NTS