



5/28/99

PROJECT REFERENCE NO. <b>B-4159</b>	SHEET NO. <b>6</b>
ROADWAY DESIGN ENGINEER NORTH CAROLINA PROFESSIONAL SEAL 18494 ENGINEER ANTHONY AARON HODGINS	HYDRAULICS ENGINEER NORTH CAROLINA PROFESSIONAL SEAL 032619 ENGINEER CARLOS R. SHARPNESS
10/8/2015 Designed by Tony Houser	10/13/2015 Designed by Carlos R. Sharpness

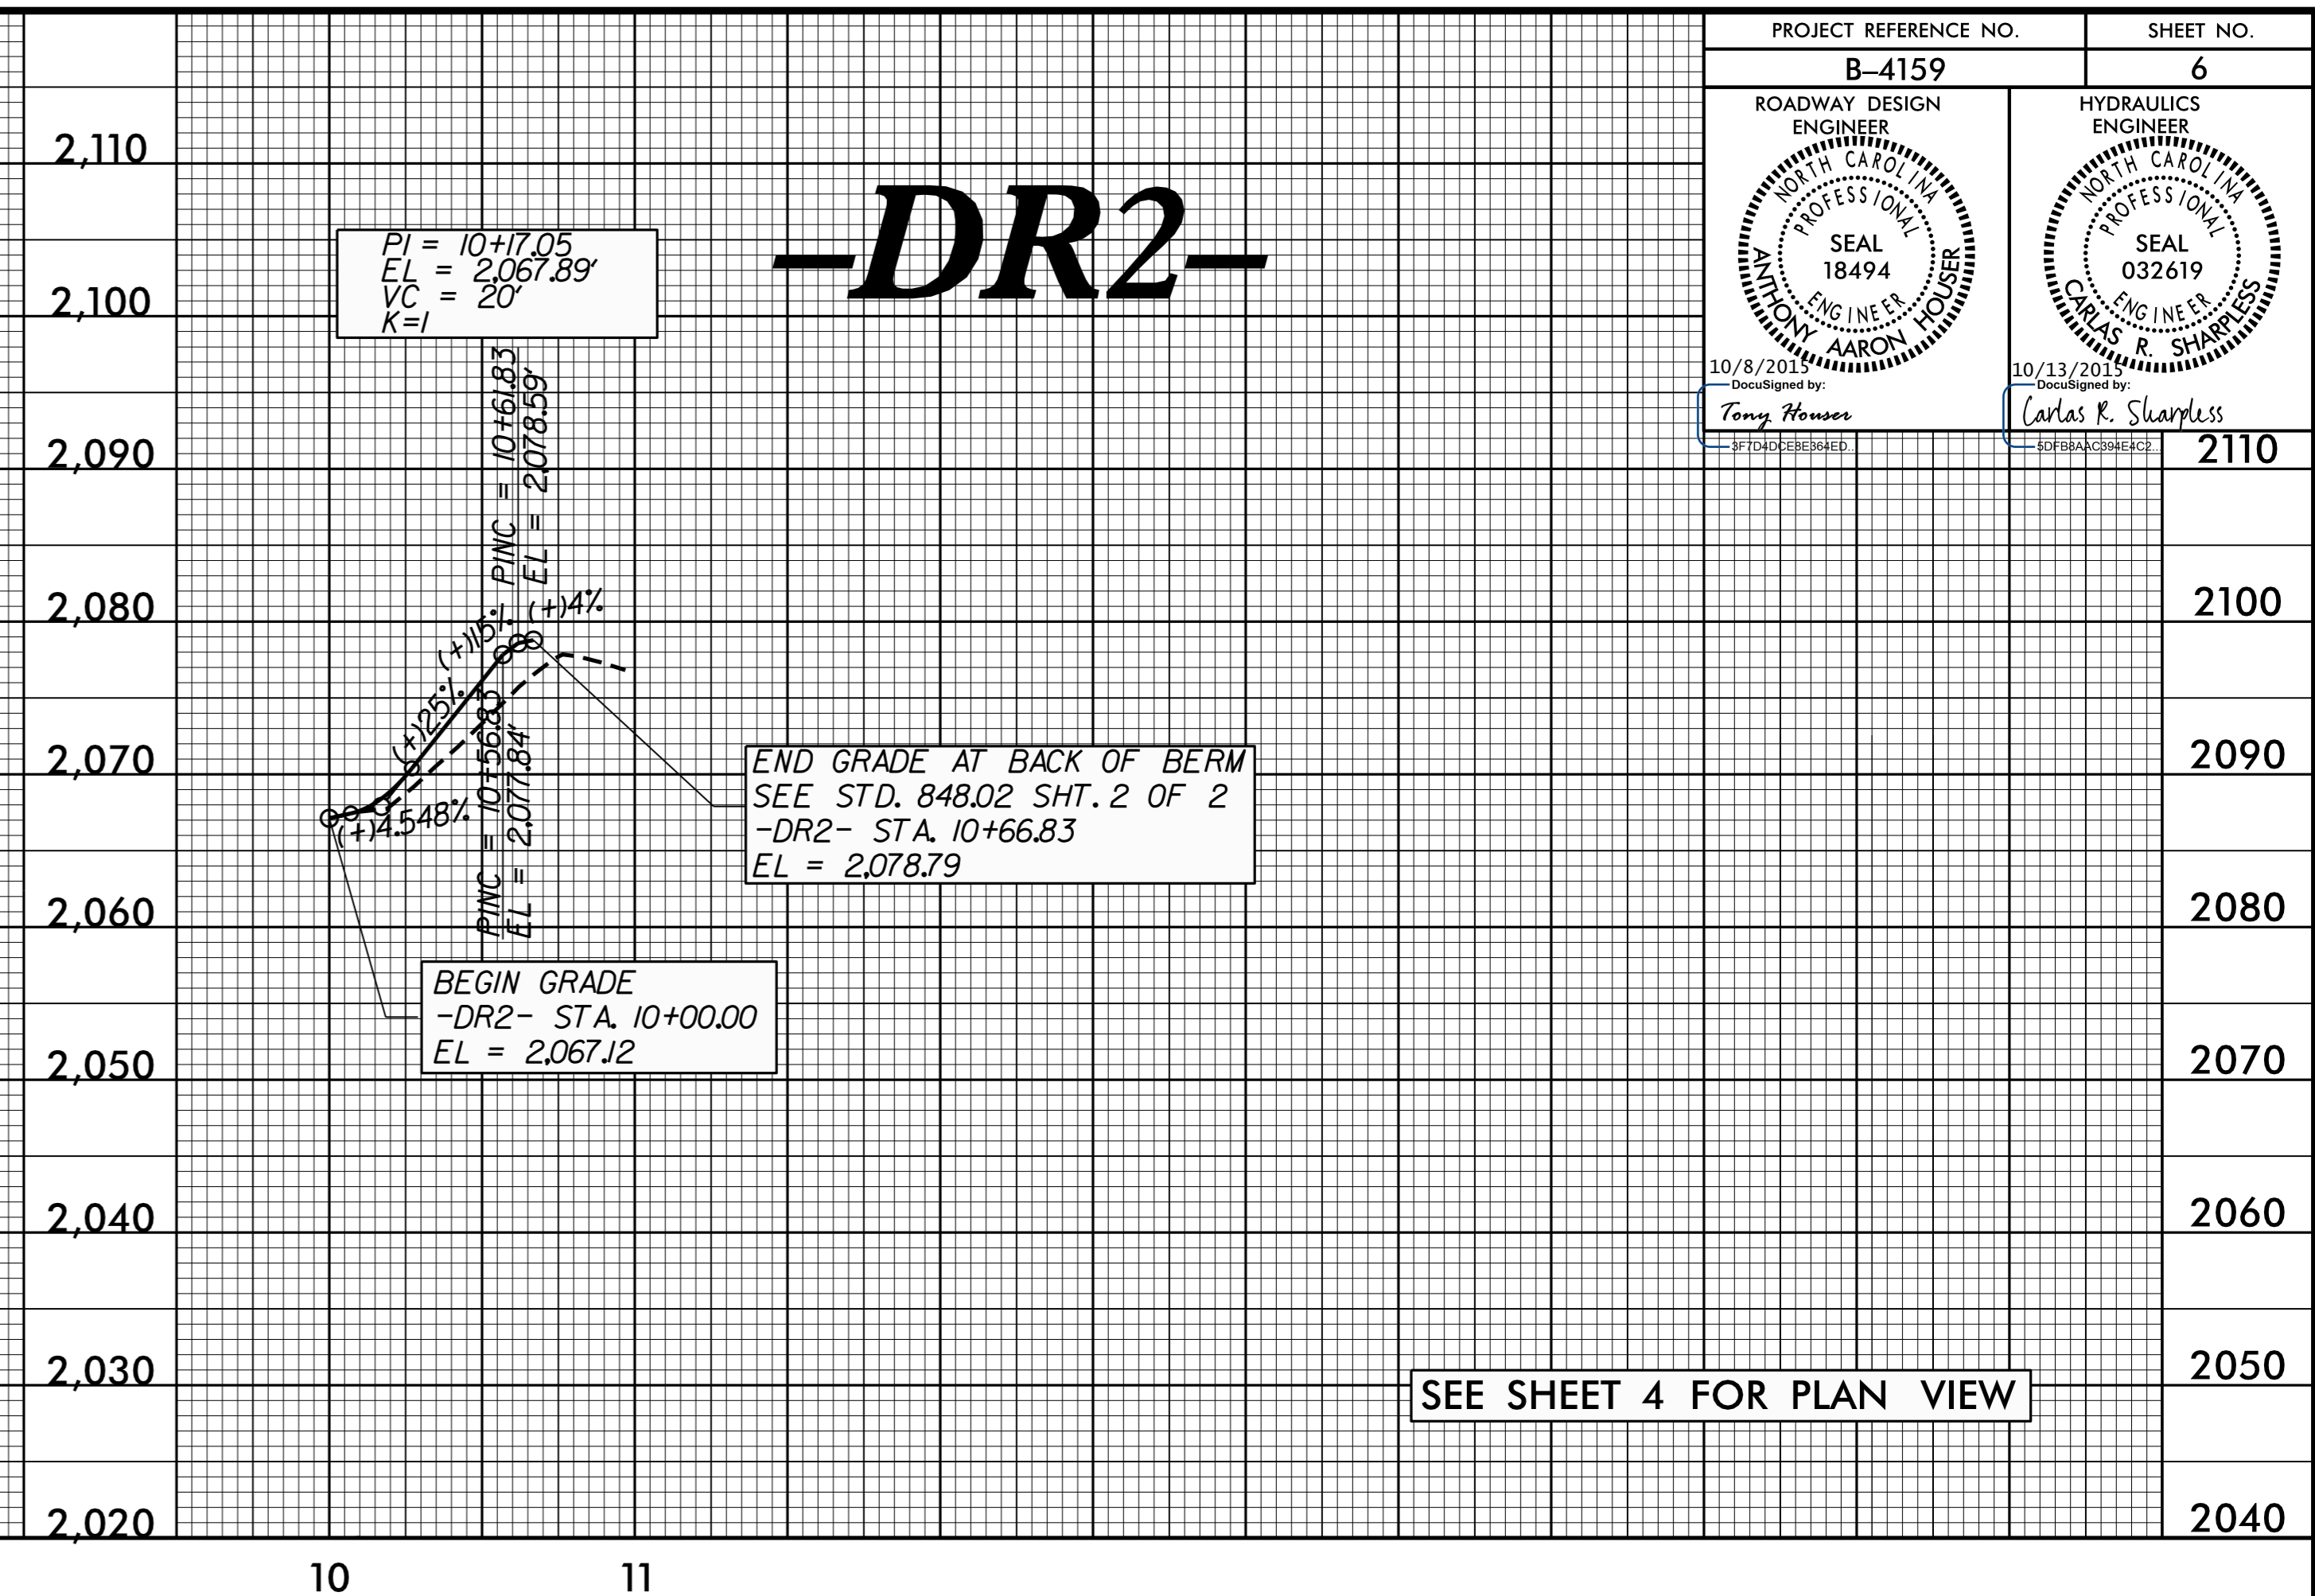

02-OCT-2015 09:40:11:1\_Preferrred\64159\_rdy.p1sht.6.dgn

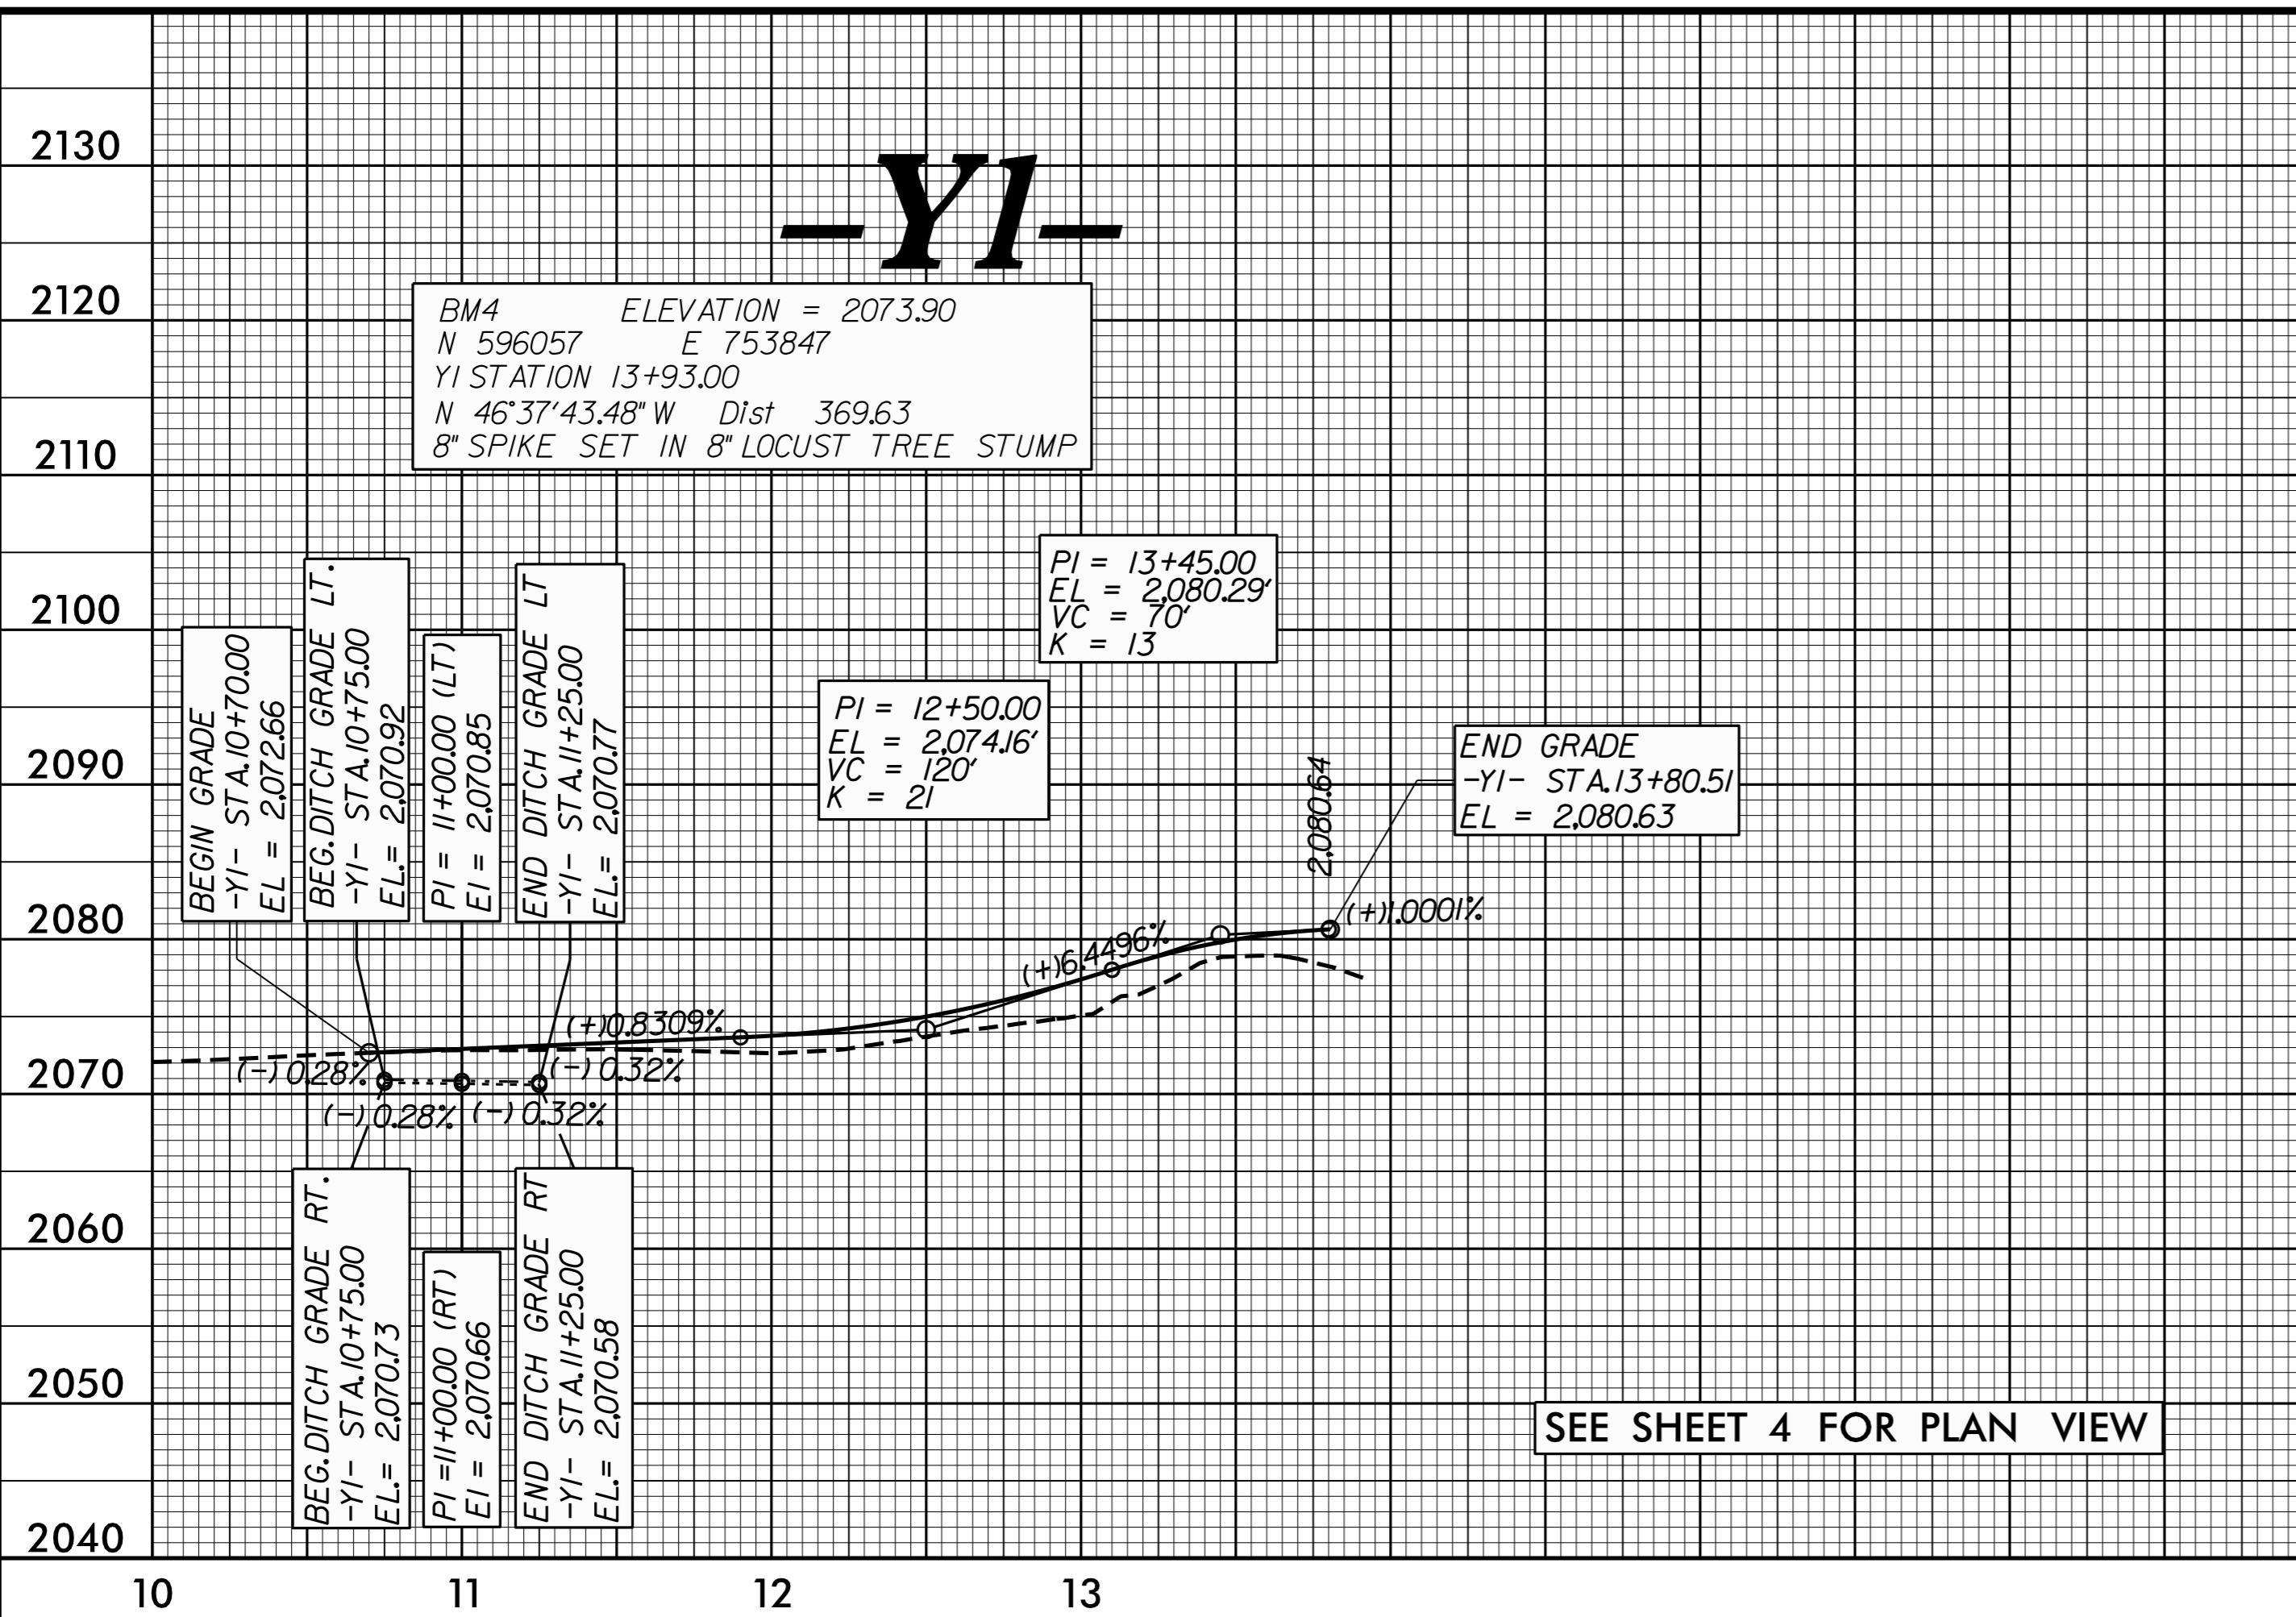