


ELEVATION

AREA OF GUARDRAIL CONNECTION AND AREA WITH NO FORM LINER SEE "GUARDRAIL ANCHORAGE DETAILS" SHEET


NOTE: FOR ATTACHMENT OF METAL RAIL TO END POST, SEE SHT. 3 OF 8.

THE 2 BAR RAIL SHALL BE ANODIZED DARK BROWN, PRIOR TO ANODIZING, THE CONTRACTOR SHALL PROVIDE A SAMPLE TO THE ENGINEER FOR COORDINATION WITH THE TOWN OF CULLOWHEE.

FORM LINED ARCHITECTURAL SURFACE TREATMENT. SEE SPECIAL PROVISIONS.

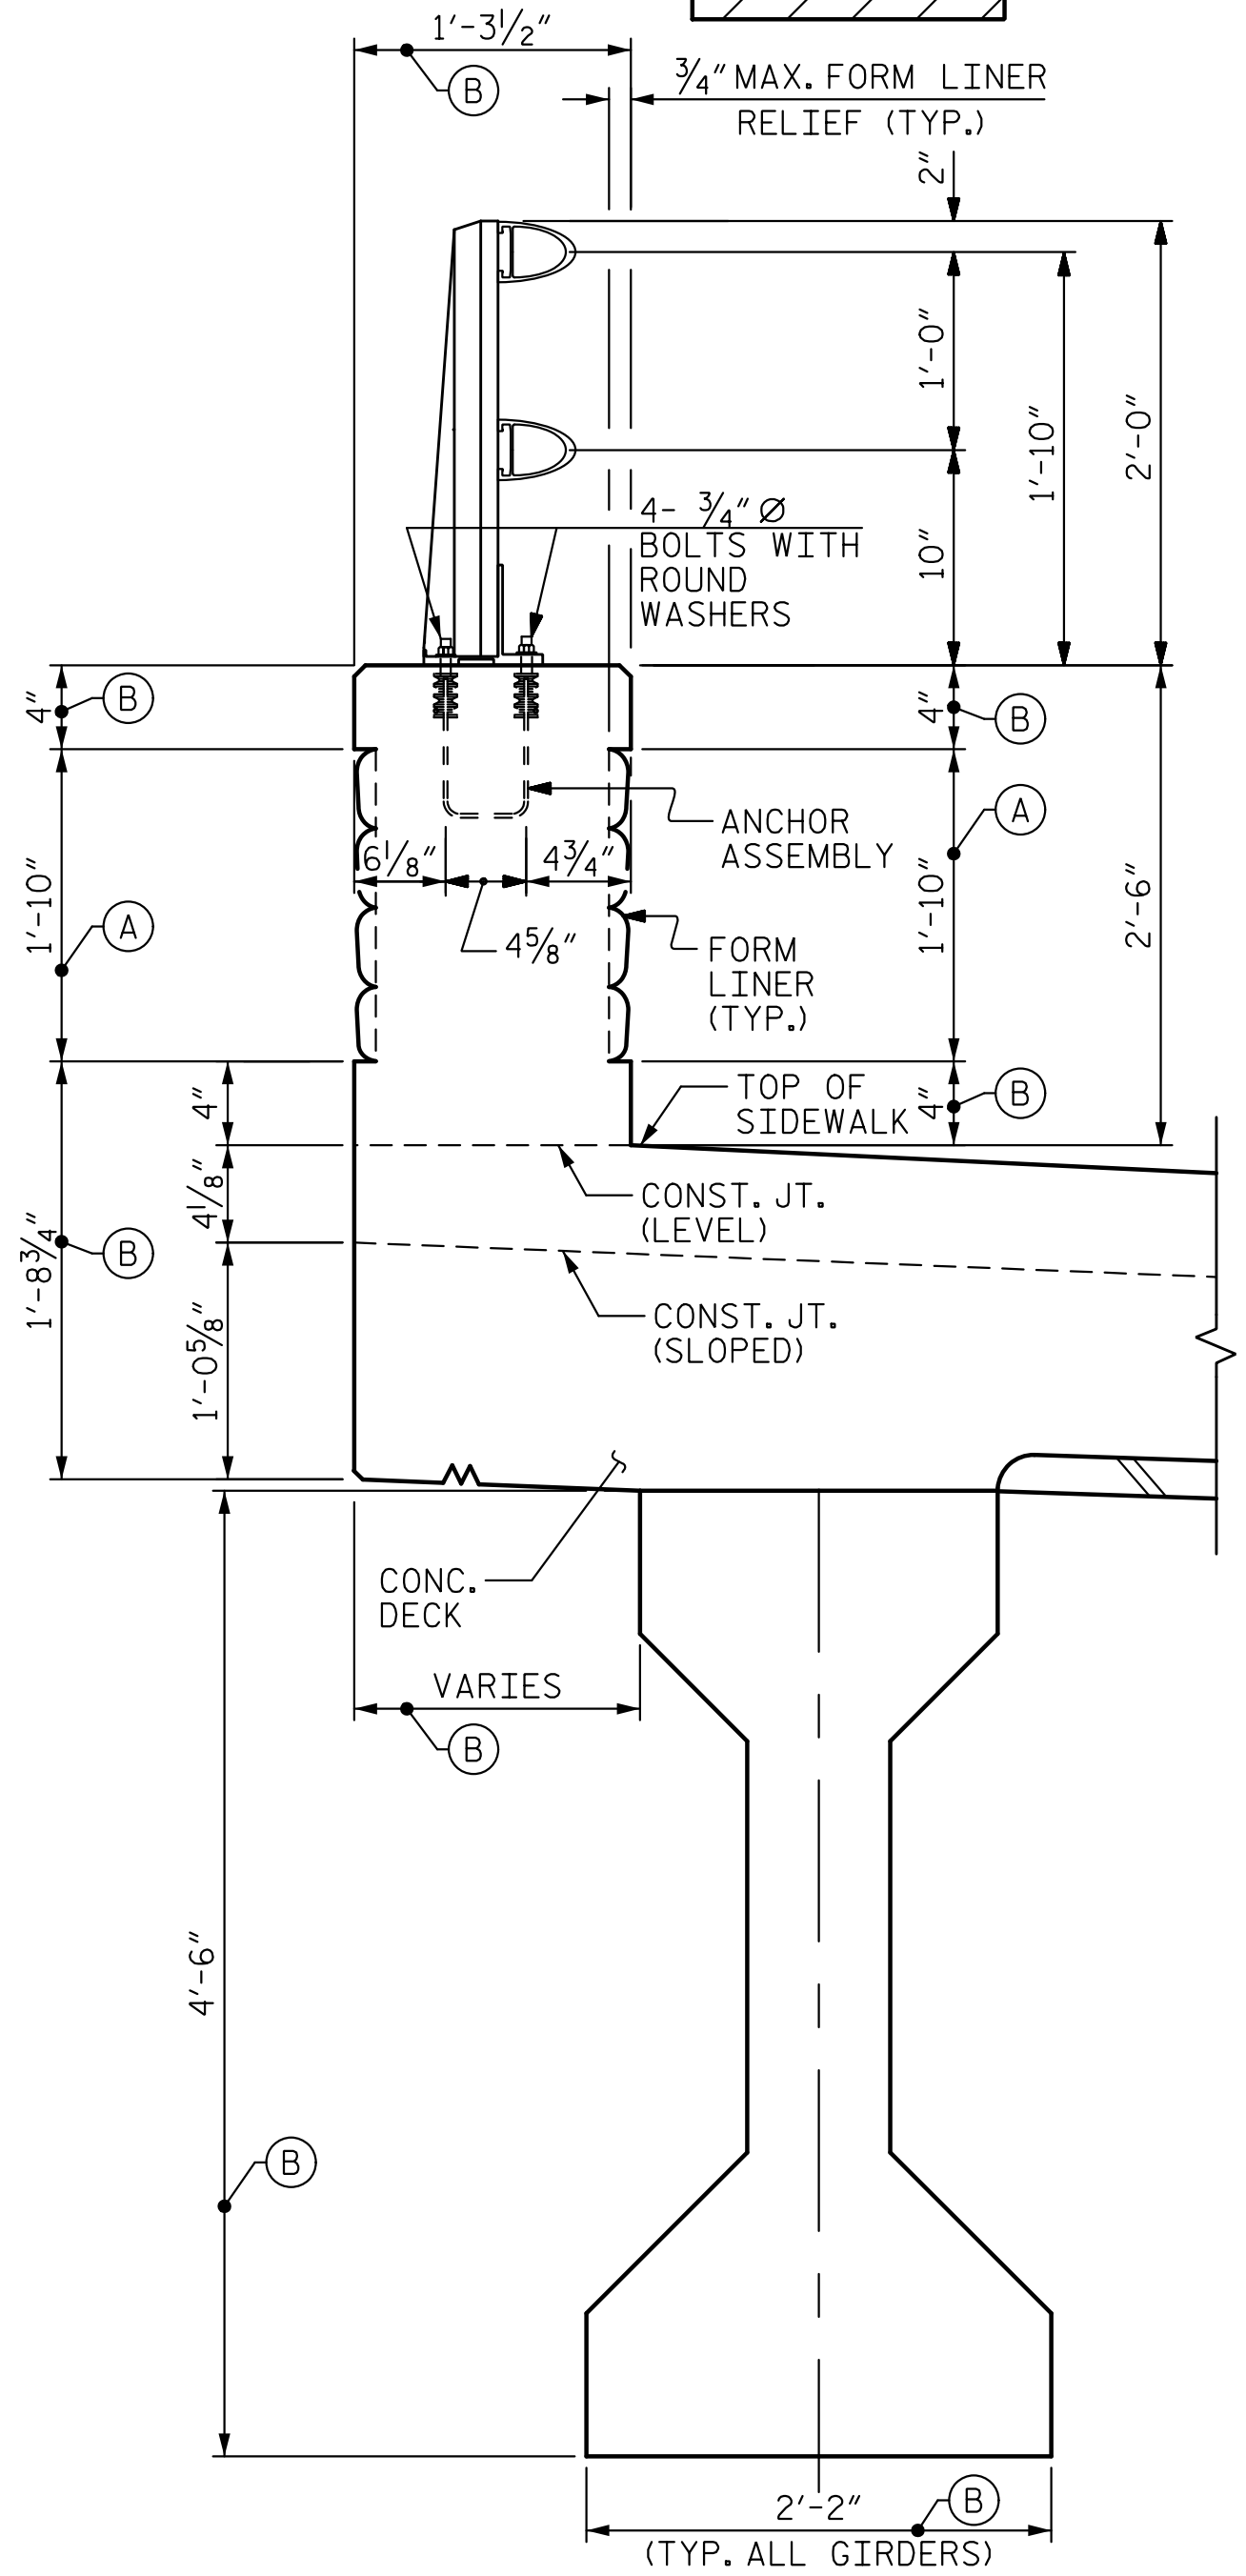

SECTION THRU PARAPET, RAIL AND SIDEWALK (STAGE 2)

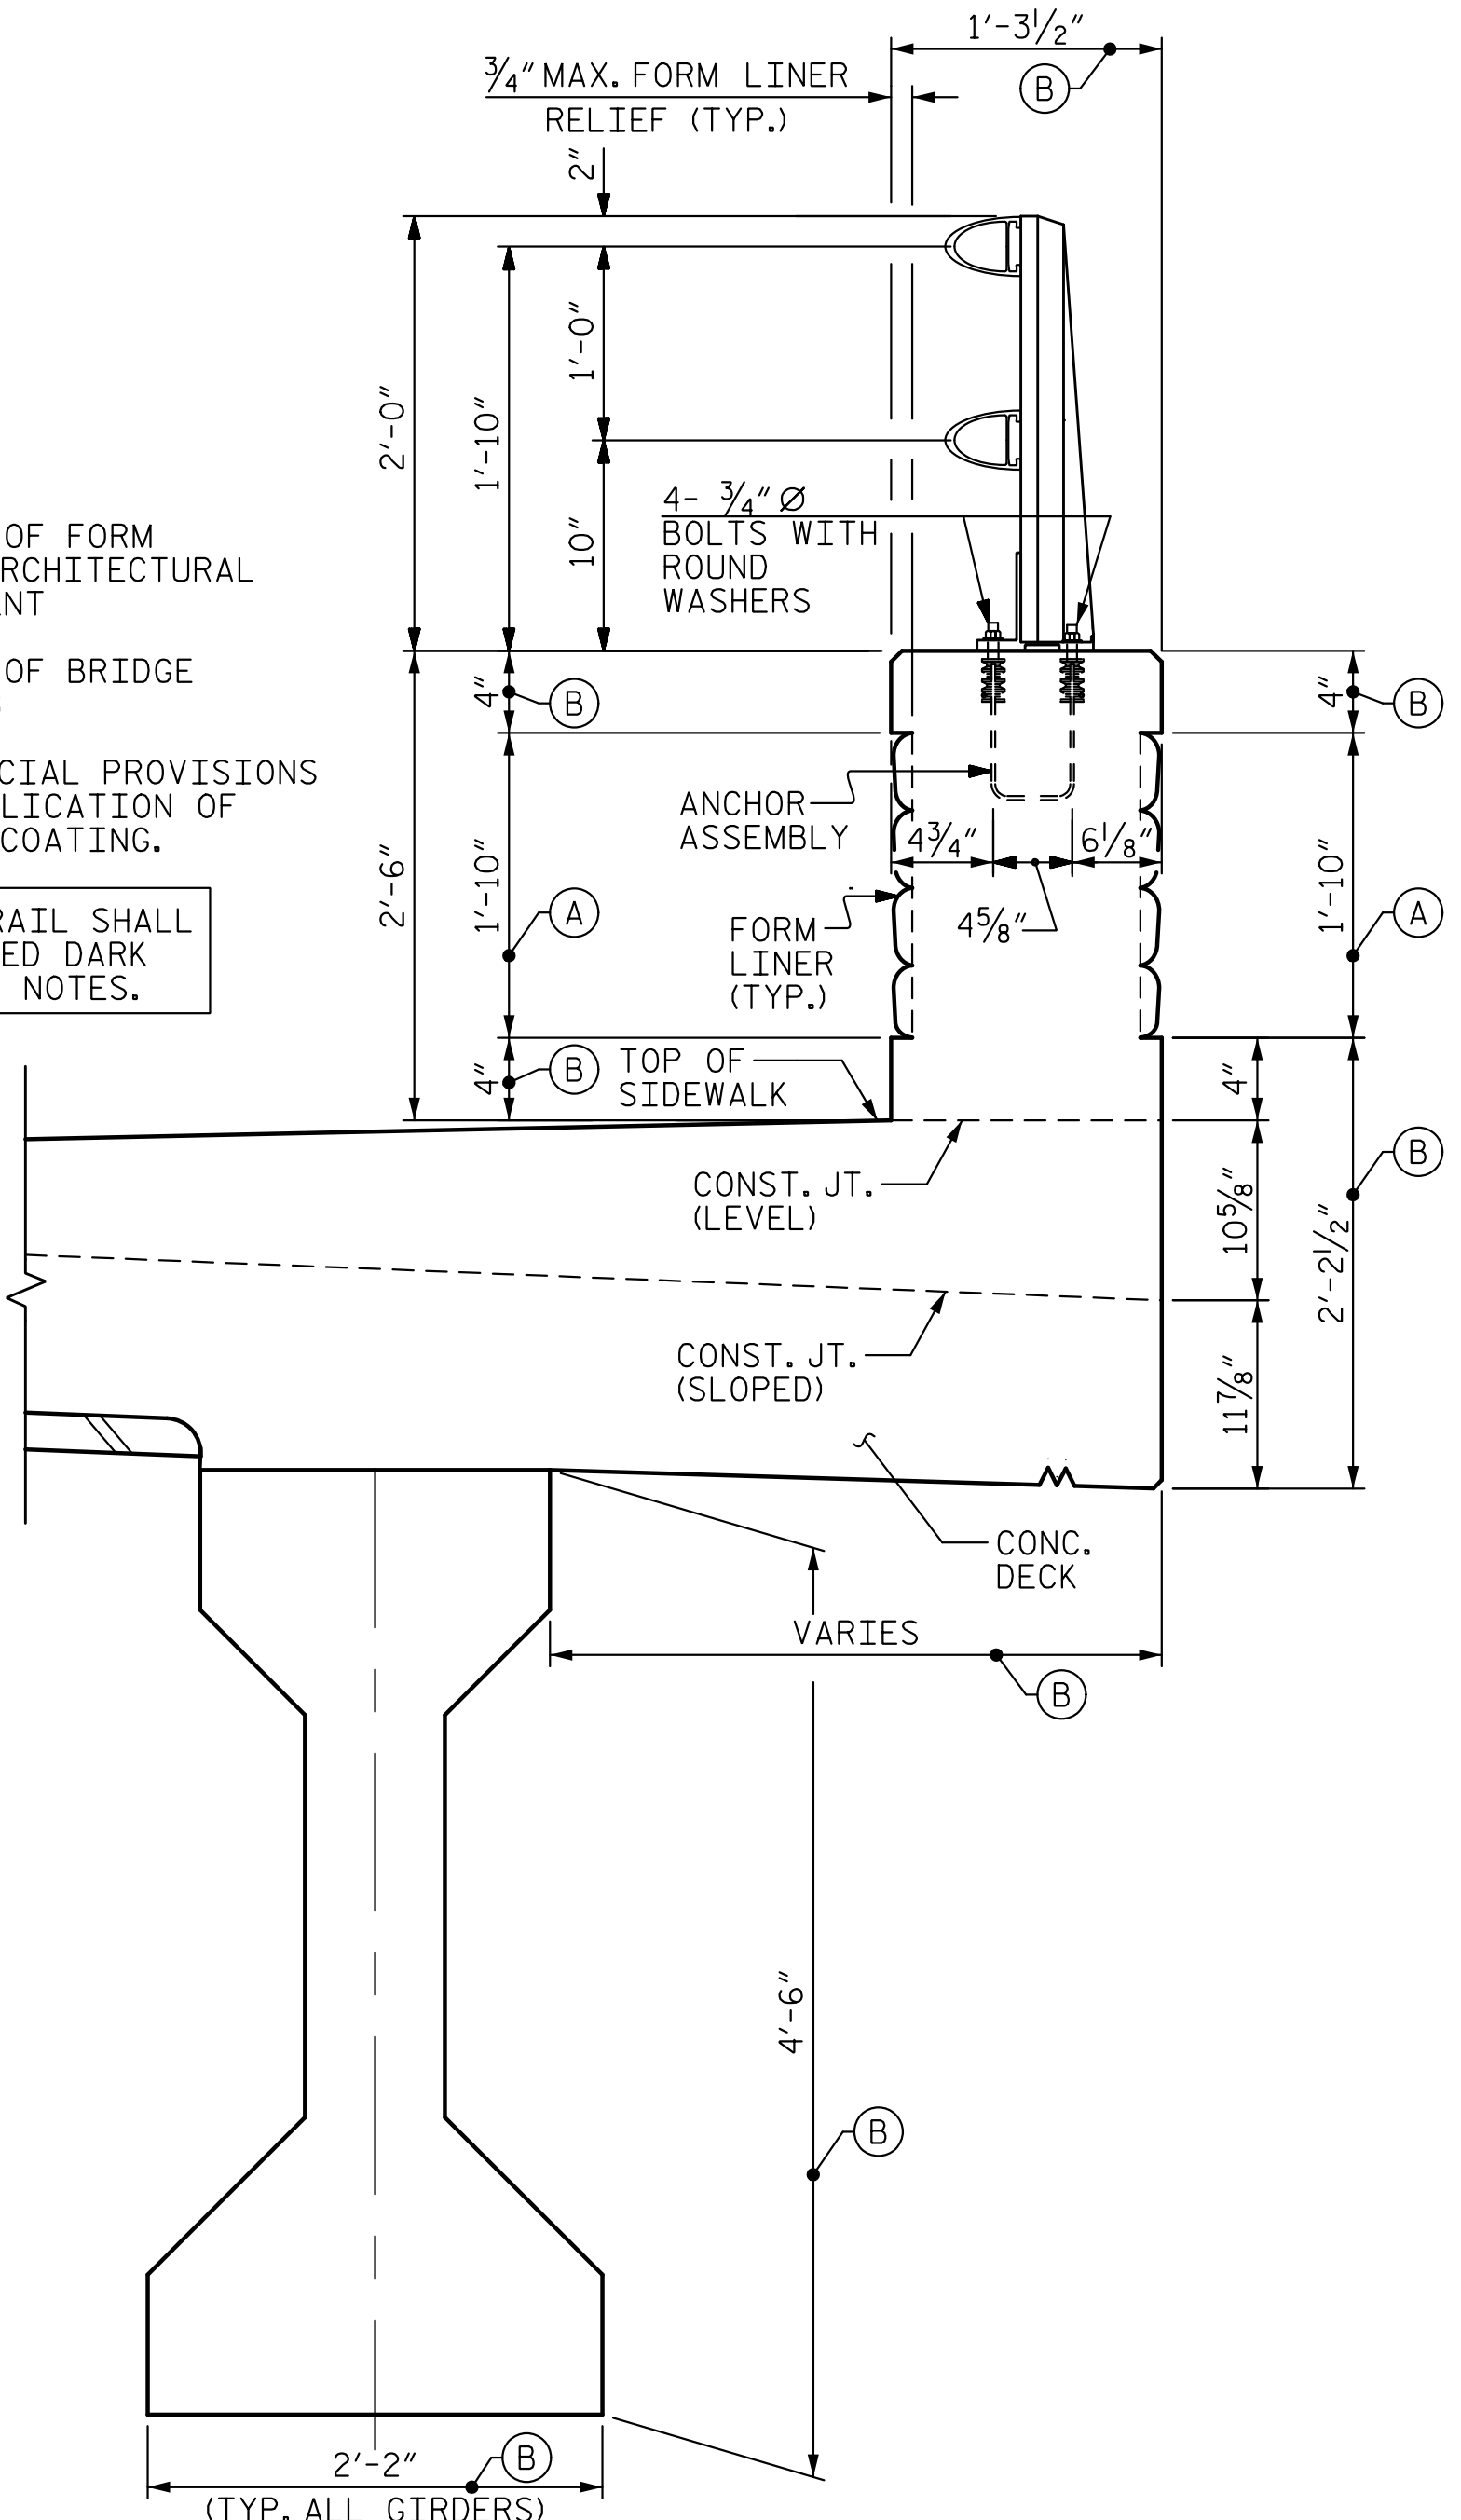

SECTION THRU PARAPET, RAIL AND SIDEWALK (STAGE 1)

NOTES

METAL RAIL SHALL BE ALUMINUM IN ACCORDANCE WITH THE REQUIREMENTS OF THE GENERAL NOTES AND THE FOLLOWING SPECIFICATIONS.

ALUMINUM RAILS

MATERIAL FOR POSTS, BASES AND RAILS, EXPANSION BARS AND CLAMP BARS SHALL BE ASTM B-221 ALLOY 6061-T6. MATERIAL FOR RIVETS SHALL BE ASTM B316 ALLOY 6061-T6. RIVETS SHALL BE STANDARD BUTTON HEAD AND CONE POINT COLD DRIVEN AS PER DRAWING. THE BASE OF RAIL POSTS, OR ANY OTHER ALUMINUM SURFACE IN CONTACT WITH CONCRETE SHALL BE THOROUGHLY COATED WITH AN ALUMINUM IMPREGNATED CAULKING COMPOUND OF APPROVED QUALITY. MATERIAL FOR SHIMS TO BE ASTM B209 ALLOY 6061-T6.

ANODIZING

ALUMINUM FOR POSTS, BASES RAILS, EXPANSION BARS, CLAMP BARS, RIVETS, CAPS, SHIMS, ATTACHMENT BRACKETS AND HOLD-DOWN PLATES SHALL BE ANODIZED DARK BROWN.

ANY DAMAGE TO THE ANODIZED SURFACE OF THE RAIL OR COMPONENTS DURING CONSTRUCTION SHALL BE REPAIRED ACCORDING TO THE MANUFACTURER'S INSTRUCTIONS AT THE DIRECTION OF THE ENGINEER AND AT THE CONTRACTOR'S EXPENSE.

THE CONTRACTOR SHALL SUBMIT A SAMPLE OF COMPATIBLE DARK BROWN EXTERIOR ACRYLIC PAINT TO THE ENGINEER. THIS PAINT SHALL MATCH THE ANODIZED RAIL COLOR AS CLOSELY AS POSSIBLE. AFTER ERECTION OF THE ANODIZED ALUMINUM RAILING, ALL EXPOSED ANCHOR BOLTS, NUTS, WASHERS, MACHINE SCREWS, CAP SCREWS, BOLTS, ATTACHMENT BRACKETS, AND BUILT UP ANGLES SHALL BE COATED WITH TWO COATS OF THIS PAINT.

GENERAL NOTES

RAILING SHALL BE CONTINUOUS FROM END POST TO END POST OF BRIDGE. EACH JOINT IN RAIL LENGTH SHALL BE SPLICED AS DETAILED. PANEL LENGTHS OF RAIL SHALL BE ATTACHED TO A MINIMUM OF THREE POSTS.

FOR END OF RAIL TO CLEAR FACE OF CONCRETE END POST DIMENSION, SEE STANDARD NO. BMR2.

CAP SCREWS SHALL BE ASTM F593 ALLOY 305 STAINLESS STEEL. WASHERS SHALL MEET THE REQUIREMENTS OF ASTM F844 EXCEPT THEY SHALL BE MADE FROM ALLOY 304 STAINLESS STEEL.

CERTIFIED MILL REPORTS ARE REQUIRED FOR RAILS AND POSTS. SHOP INSPECTION IS NOT REQUIRED.

METAL RAIL POSTS SHALL BE SET NORMAL TO CURB GRADE.

METHOD OF MEASUREMENT FOR METAL RAILS: FOR LENGTH OF METAL RAILS TO BE PAID FOR, SEE THE STANDARD SPECIFICATIONS.

CURVED RAIL USAGE: WHERE RAILS ARE TO BE USED ON BRIDGES ON HORIZONTAL AND/OR VERTICAL CURVATURE THE CONTRACTOR MAY, AT HIS OPTION, HAVE THE REQUIRED CURVATURE IN THE RAIL FORMED IN THE SHOP OR IN THE FIELD. IN EITHER EVENT, THE RAIL SHALL CONFORM WITHOUT BUCKLING OR KINKING TO THE REQUIRED CURVATURE IN A UNIFORM MANNER ACCEPTABLE TO THE ENGINEER.

TO INSURE FUTURE IDENTIFICATION OF THE FABRICATOR, A PERMANENT IDENTIFYING MARK SHALL BE PLACED ON EACH POST. THE METHOD OF MARKING AND LOCATION SHALL BE SUCH THAT IT DOES NOT DETRACT FROM THE APPEARANCE OF THE POST, BUT REMAINS VISIBLE AFTER RAIL PLACEMENT.

SHIMS SHALL BE USED AS NECESSARY FOR POST ALIGNMENT.

ALLOY 6351-T5 MAY BE SUBSTITUTED FOR ALLOY 6061-T6 WHERE APPLICABLE.

MINOR VARIATIONS IN DETAILS OF METAL RAIL WILL BE CONSIDERED. DETAILS OF SUCH VARIATIONS, IF DESIRED, SHALL BE SUBMITTED FOR APPROVAL.

GROOVED CONTRACTION JOINTS, 1/2" IN DEPTH, SHALL BE TOOLED IN ALL EXPOSED FACES OF THE PARAPET AND IN ACCORDANCE WITH ARTICLE 825-10(B) OF THE STANDARD SPECIFICATIONS. A CONTRACTION JOINT SHALL BE LOCATED AT EACH THIRD POINT BETWEEN PARAPET EXPANSION JOINTS. ONLY ONE CONTRACTION JOINT IS REQUIRED AT MIDPOINT OF PARAPET SEGMENTS LESS THAN 20 FEET IN LENGTH AND NO CONTRACTION JOINTS ARE REQUIRED FOR THOSE SEGMENTS LESS THAN 10 FEET IN LENGTH.

PAY LENGTH FOR 2-BAR METAL RAIL (STAGE 1) = 284.48 LIN. FT.

ARCHITECTURAL CONCRETE SURFACE TREATMENT AREA (STAGE 1) = 1075.4 SQ. FT.

PAY LENGTH FOR 2-BAR METAL RAIL (STAGE 2) = 278.22 LIN. FT.

ARCHITECTURAL CONCRETE SURFACE TREATMENT AREA (STAGE 2) = 1054.0 SQ. FT.


PROJECT NO. B-4159

JACKSON COUNTY

STATION: 20+16.00 -L-

SHEET 1 OF 8

STATE OF NORTH CAROLINA  
DEPARTMENT OF TRANSPORTATION  
RALEIGH  
STANDARD  
2 BAR METAL RAIL

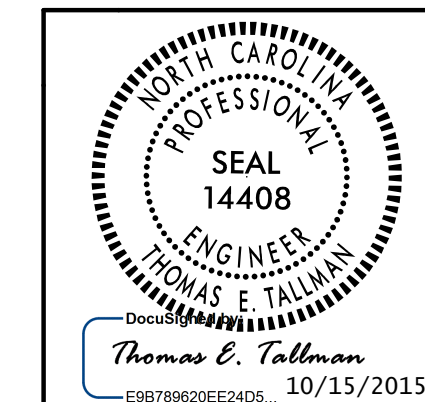

REVISIONS						SHEET NO.	
NO.	BY:	DATE:	NO.	BY:	DATE:	S-33	
1			3			TOTAL SHEETS 64	
2			4				

ASSEMBLED BY : D. H. CARTER	DATE : SEP 2015
CHECKED BY : M. NEIHEISEL	DATE : SEP 2015
DRAWN BY : EEM 6/94	REV. 5/1/06 TLA/GM
CHECKED BY : RGW 6/94	REV. 10/1/11 MAA/GM
	REV. 6/13 MAA/GM

