




** STAIN TOP OF WING AND EXPOSED AREAS ABOVE FINISHED GRADE ON FILL FACE. SEE SPECIAL PROVISIONS FOR APPLICATION OF BRIDGE COATING.

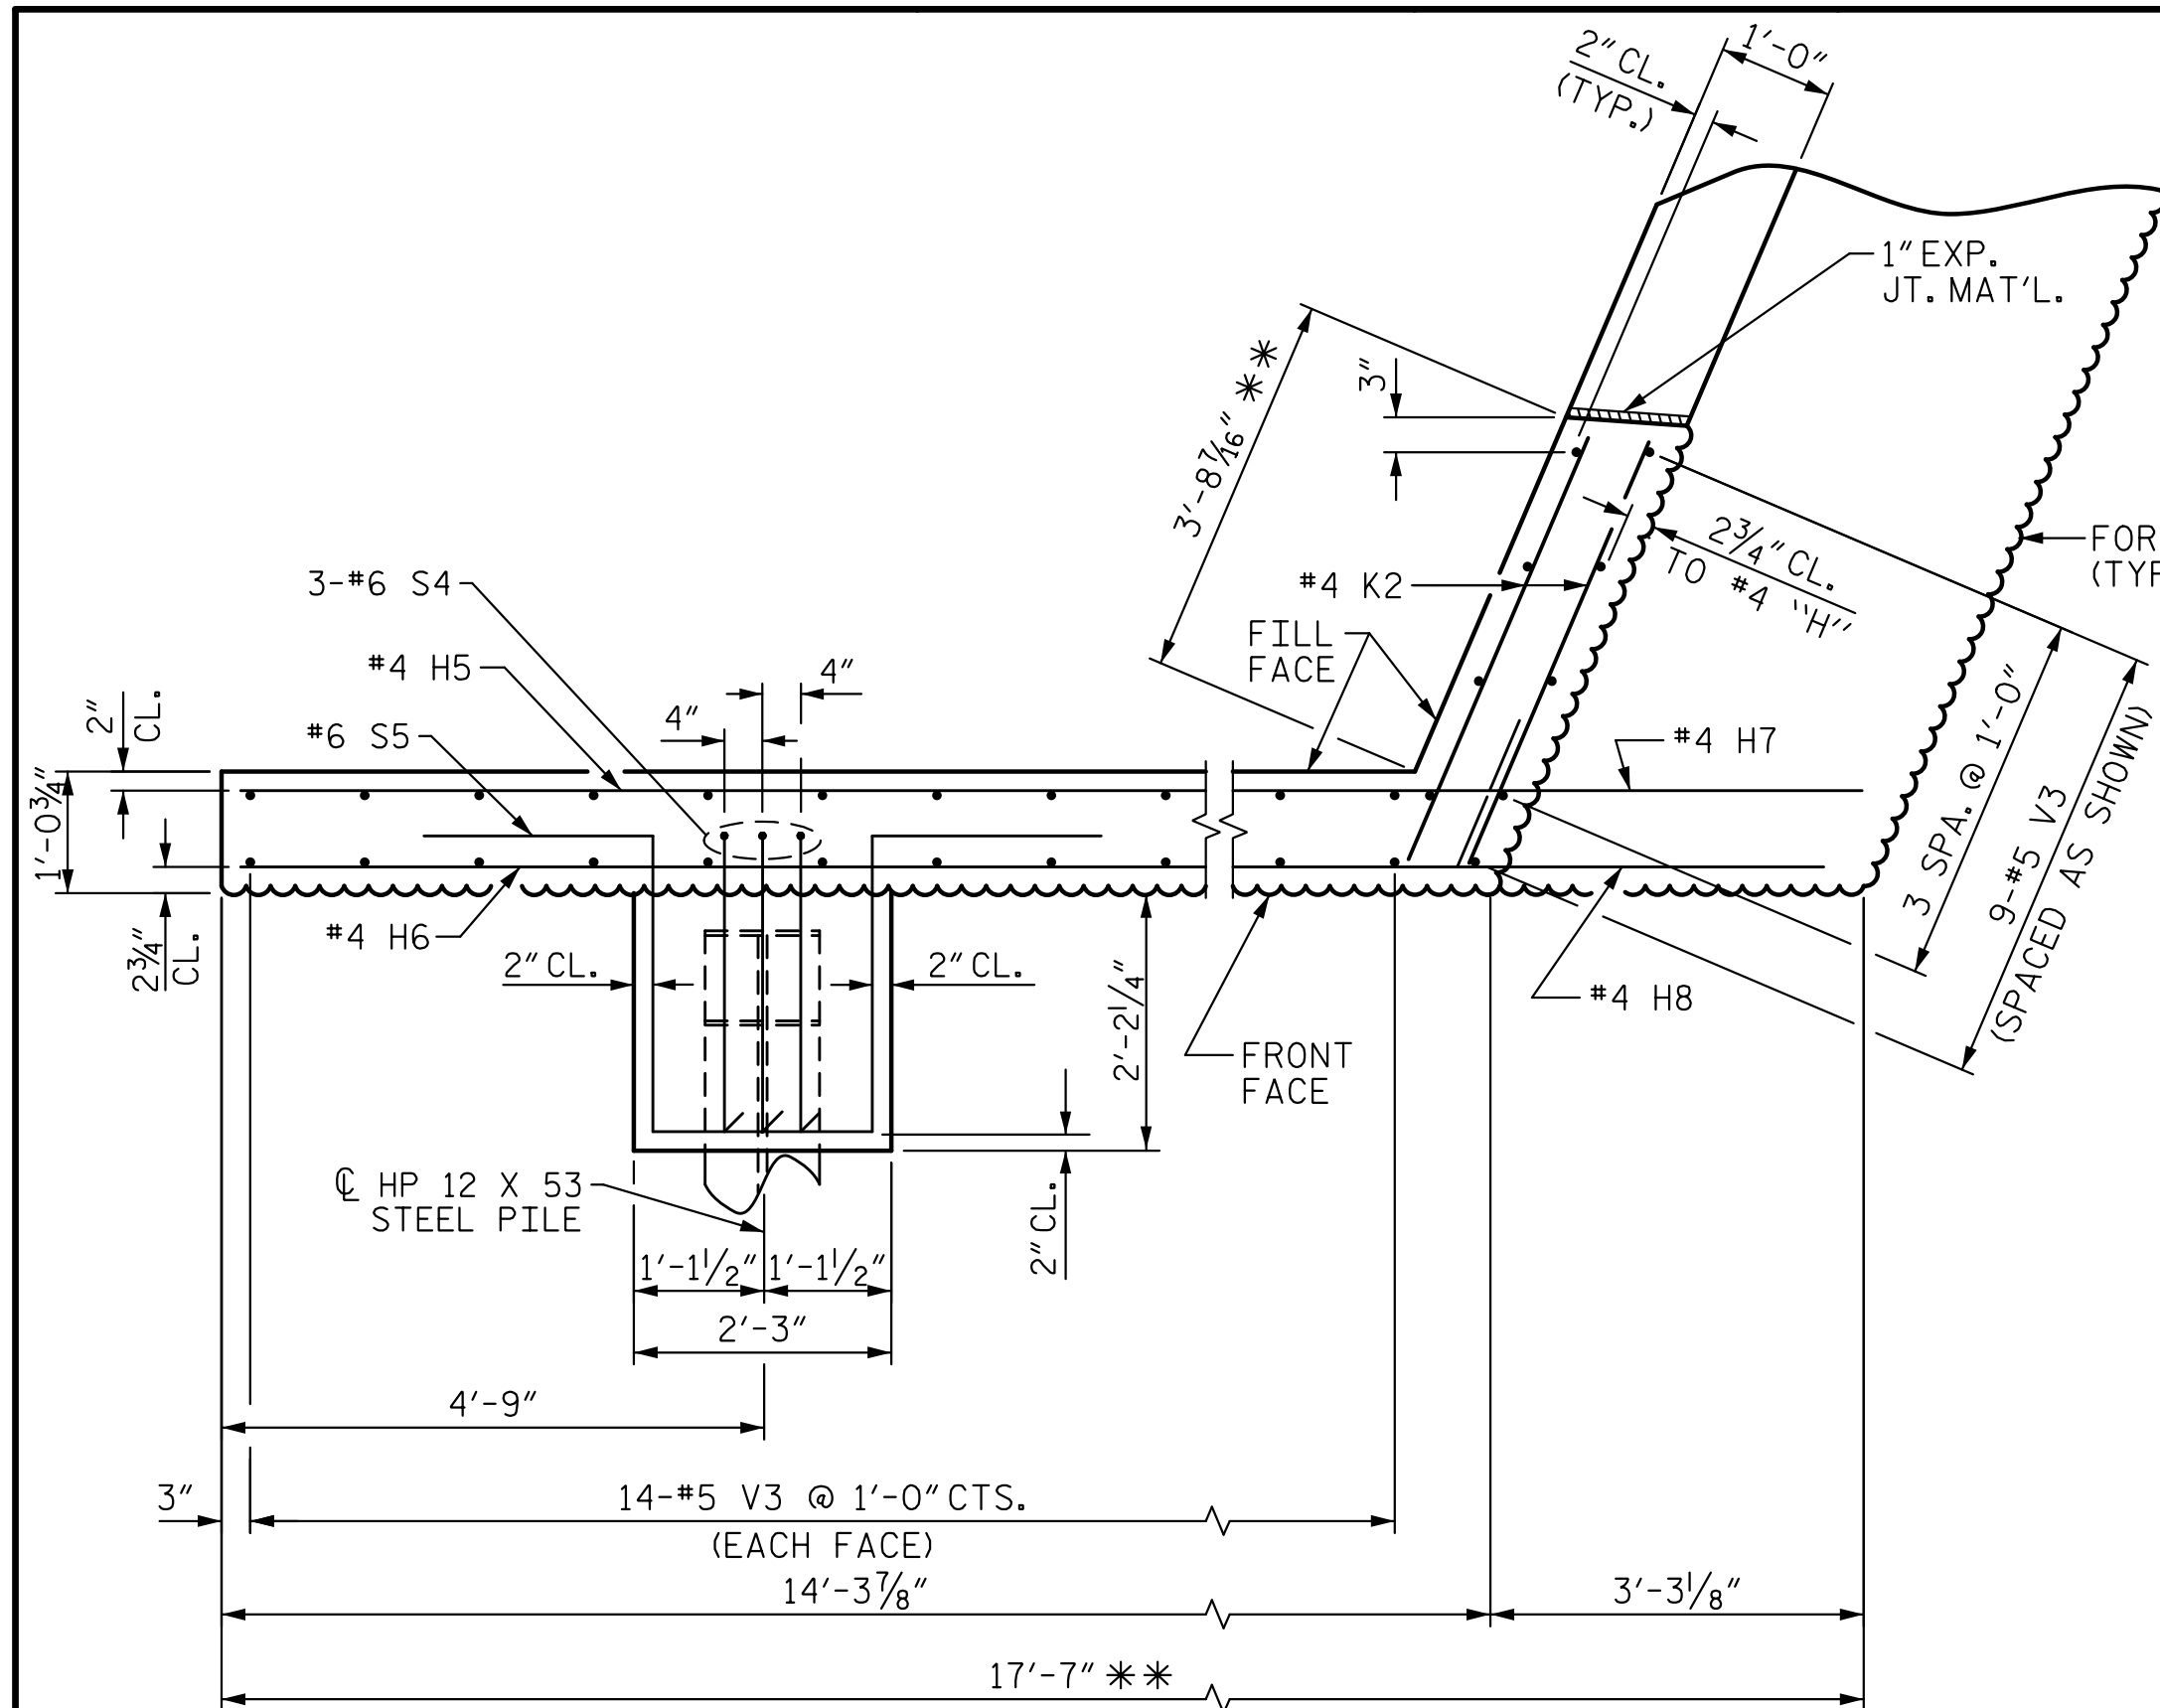


PLAN OF WING (W1)
(STAGE 2)

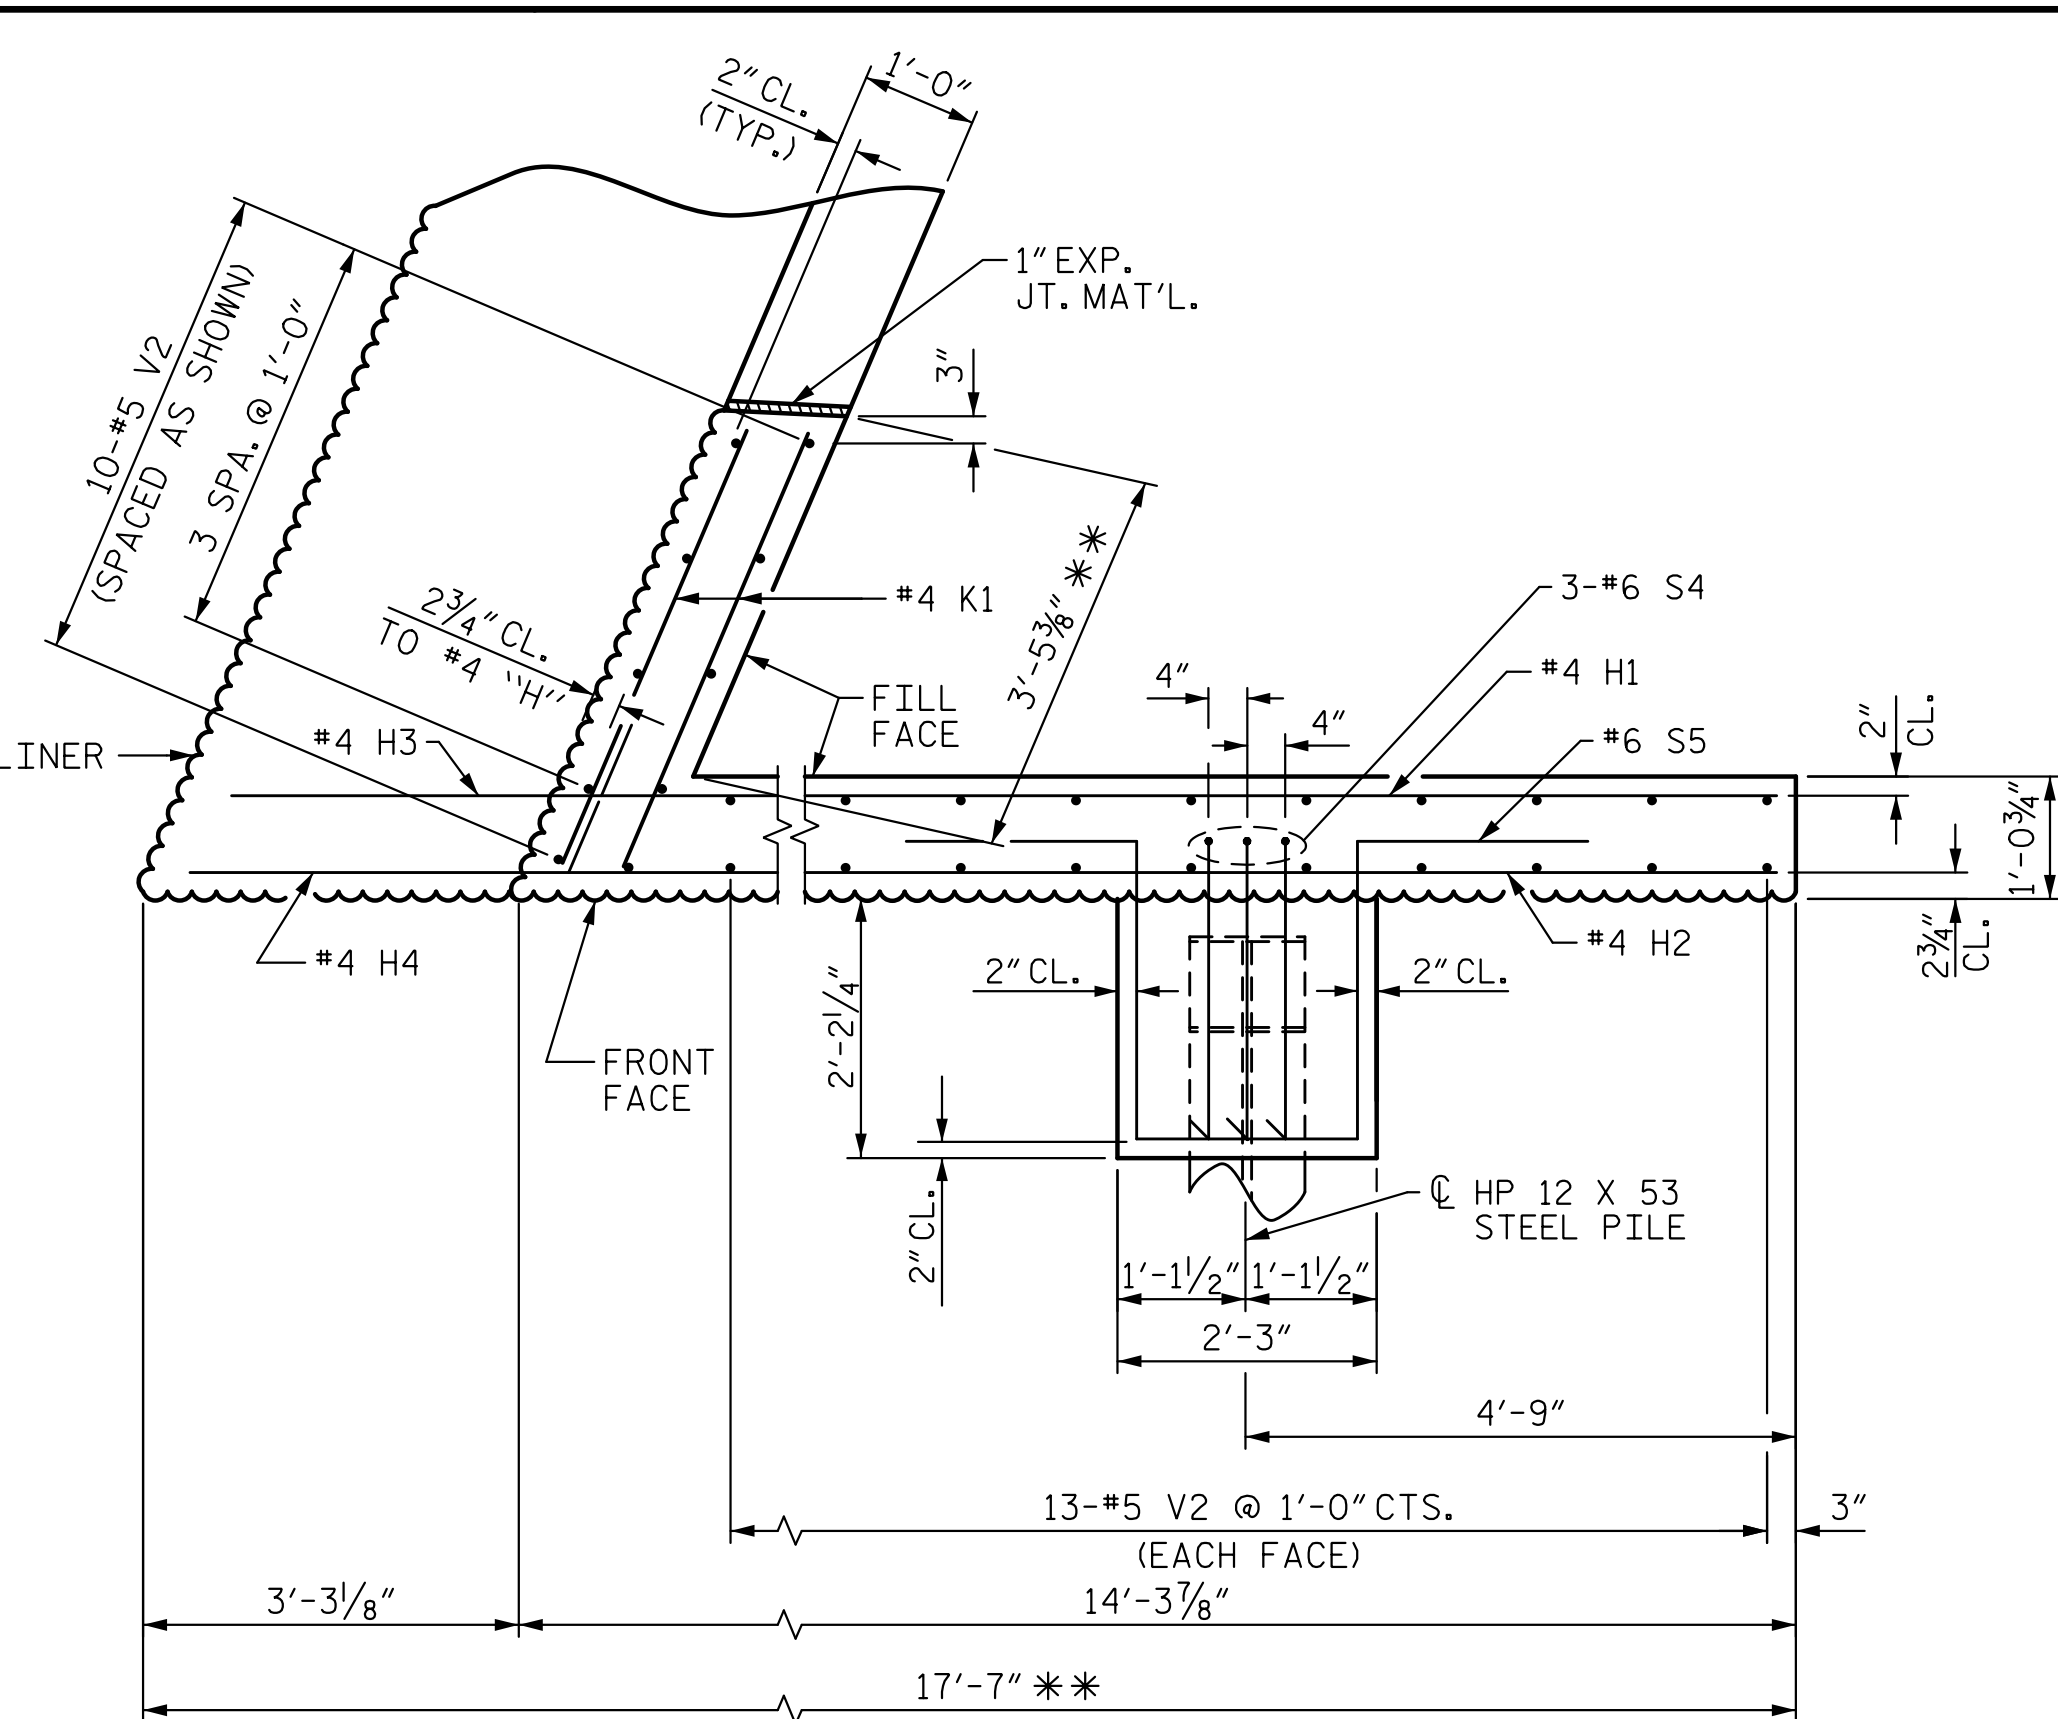


PLAN OF WING (W2)
(STAGE 1)

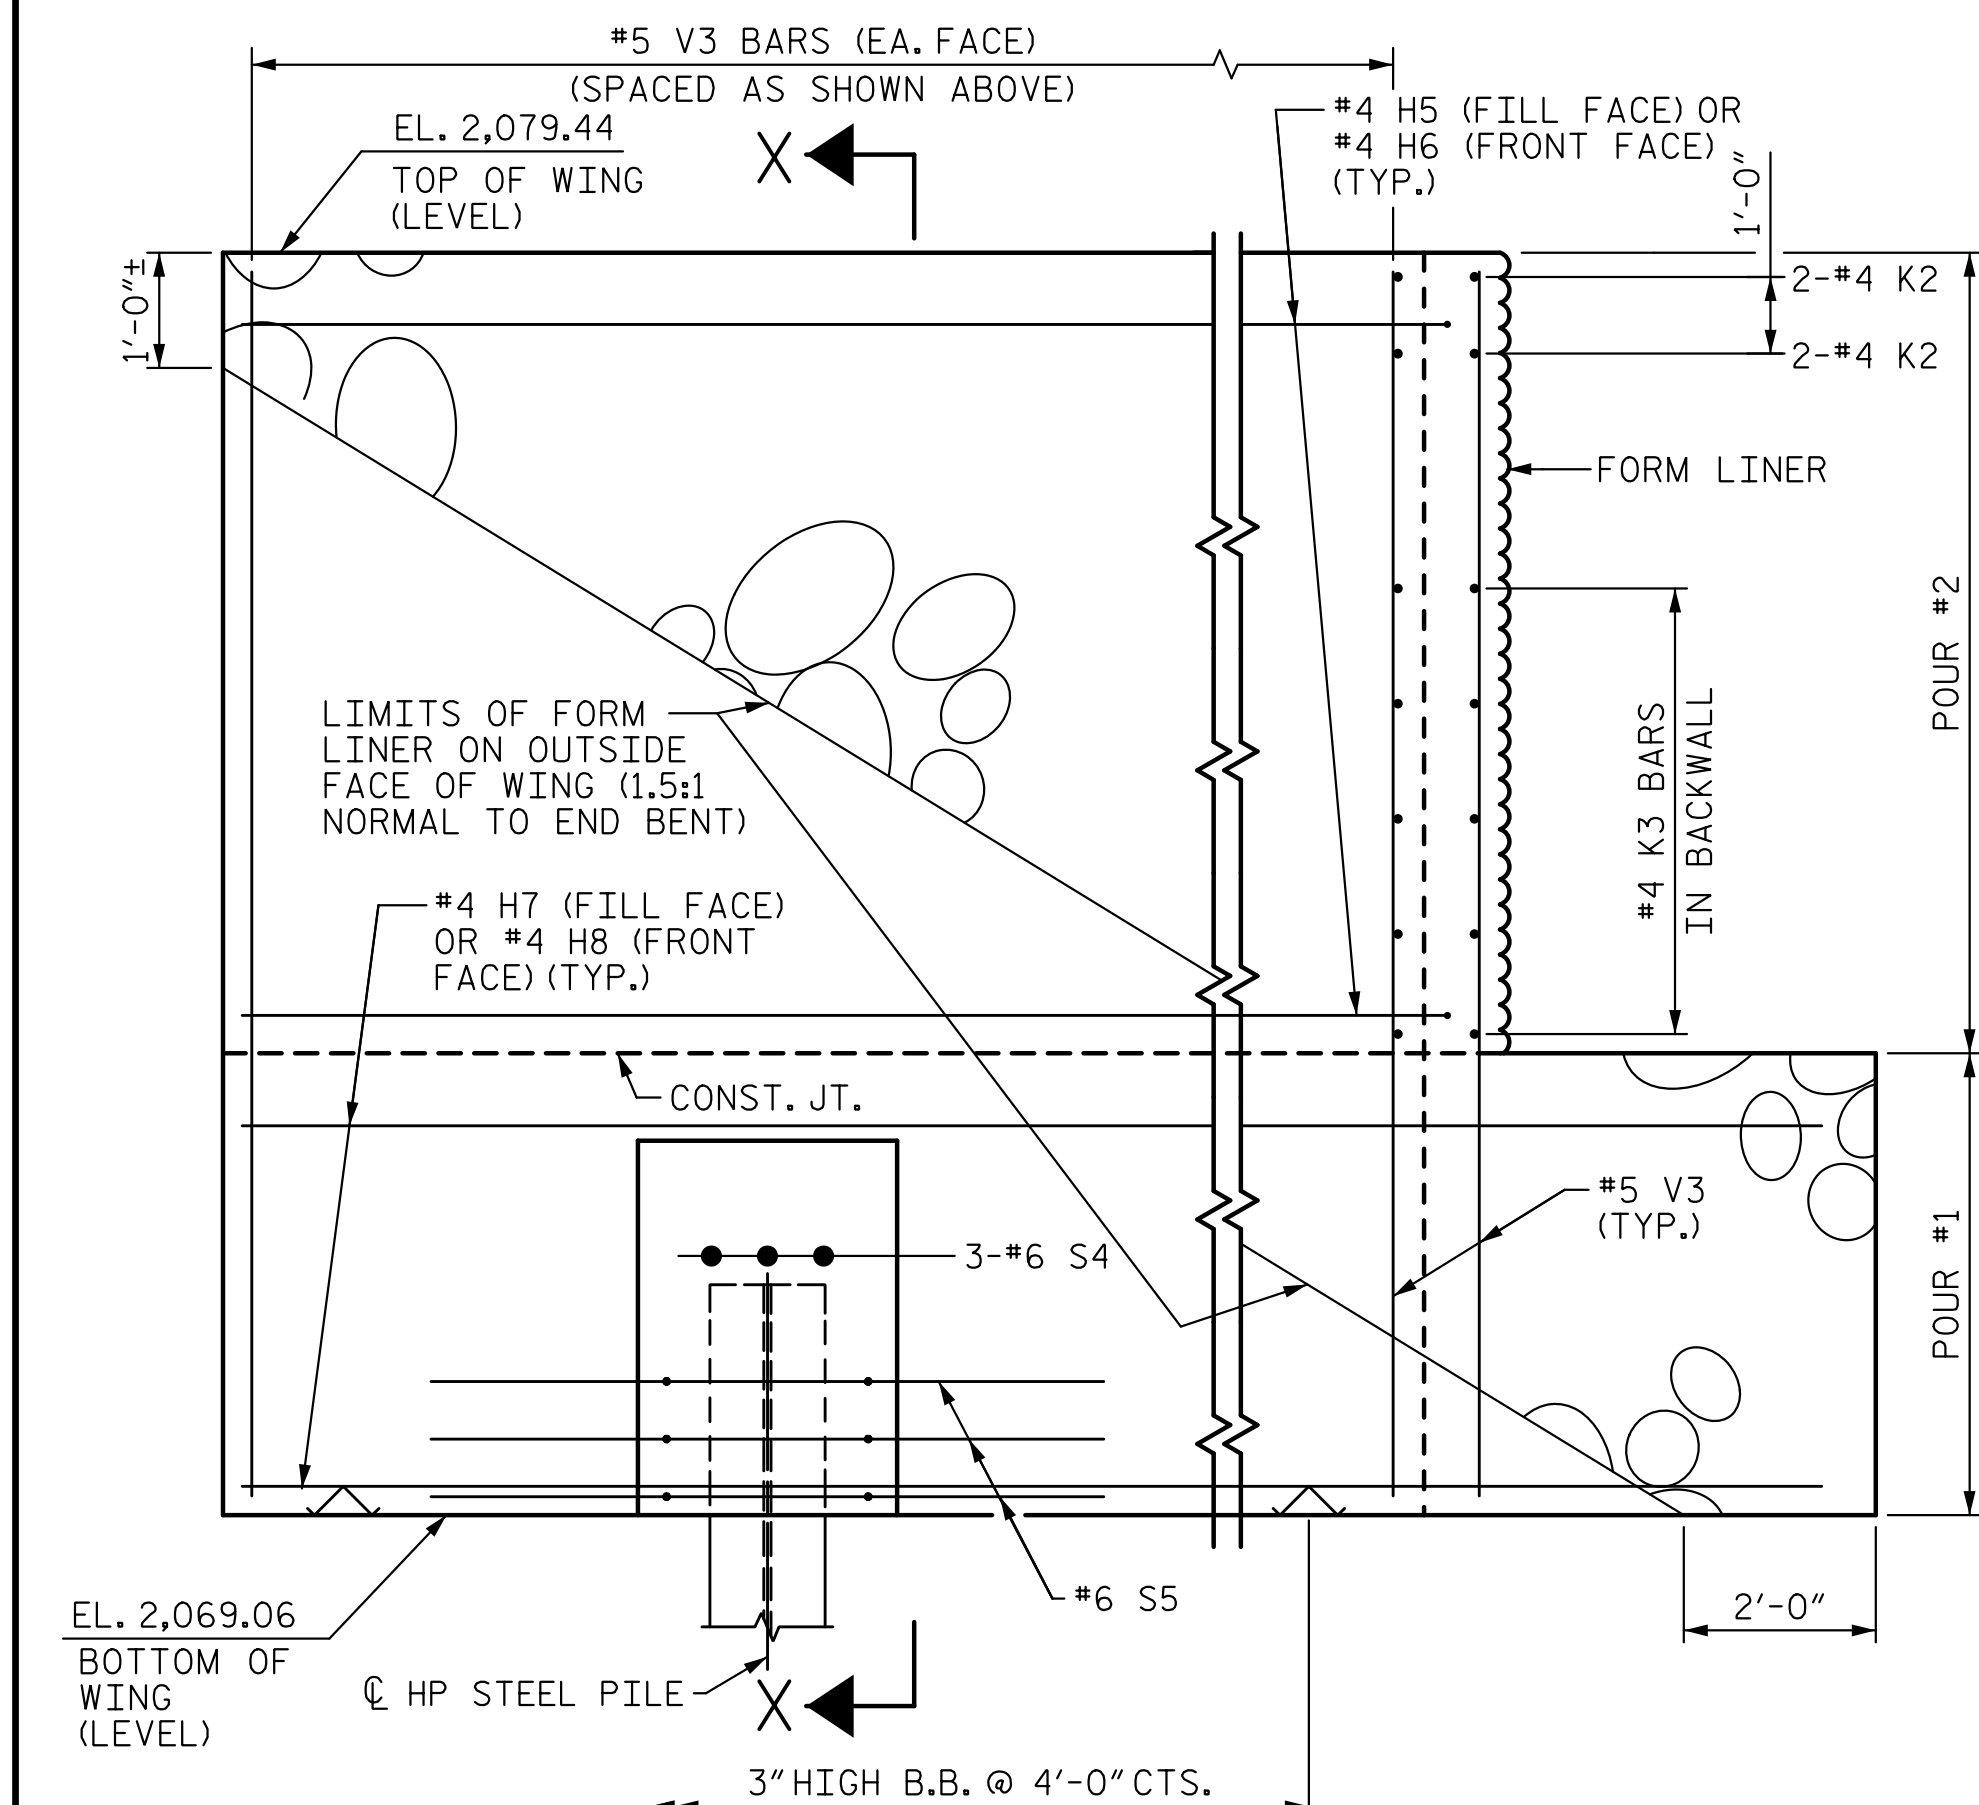


ELEVATION OF WING (W1)
(STAGE 2)

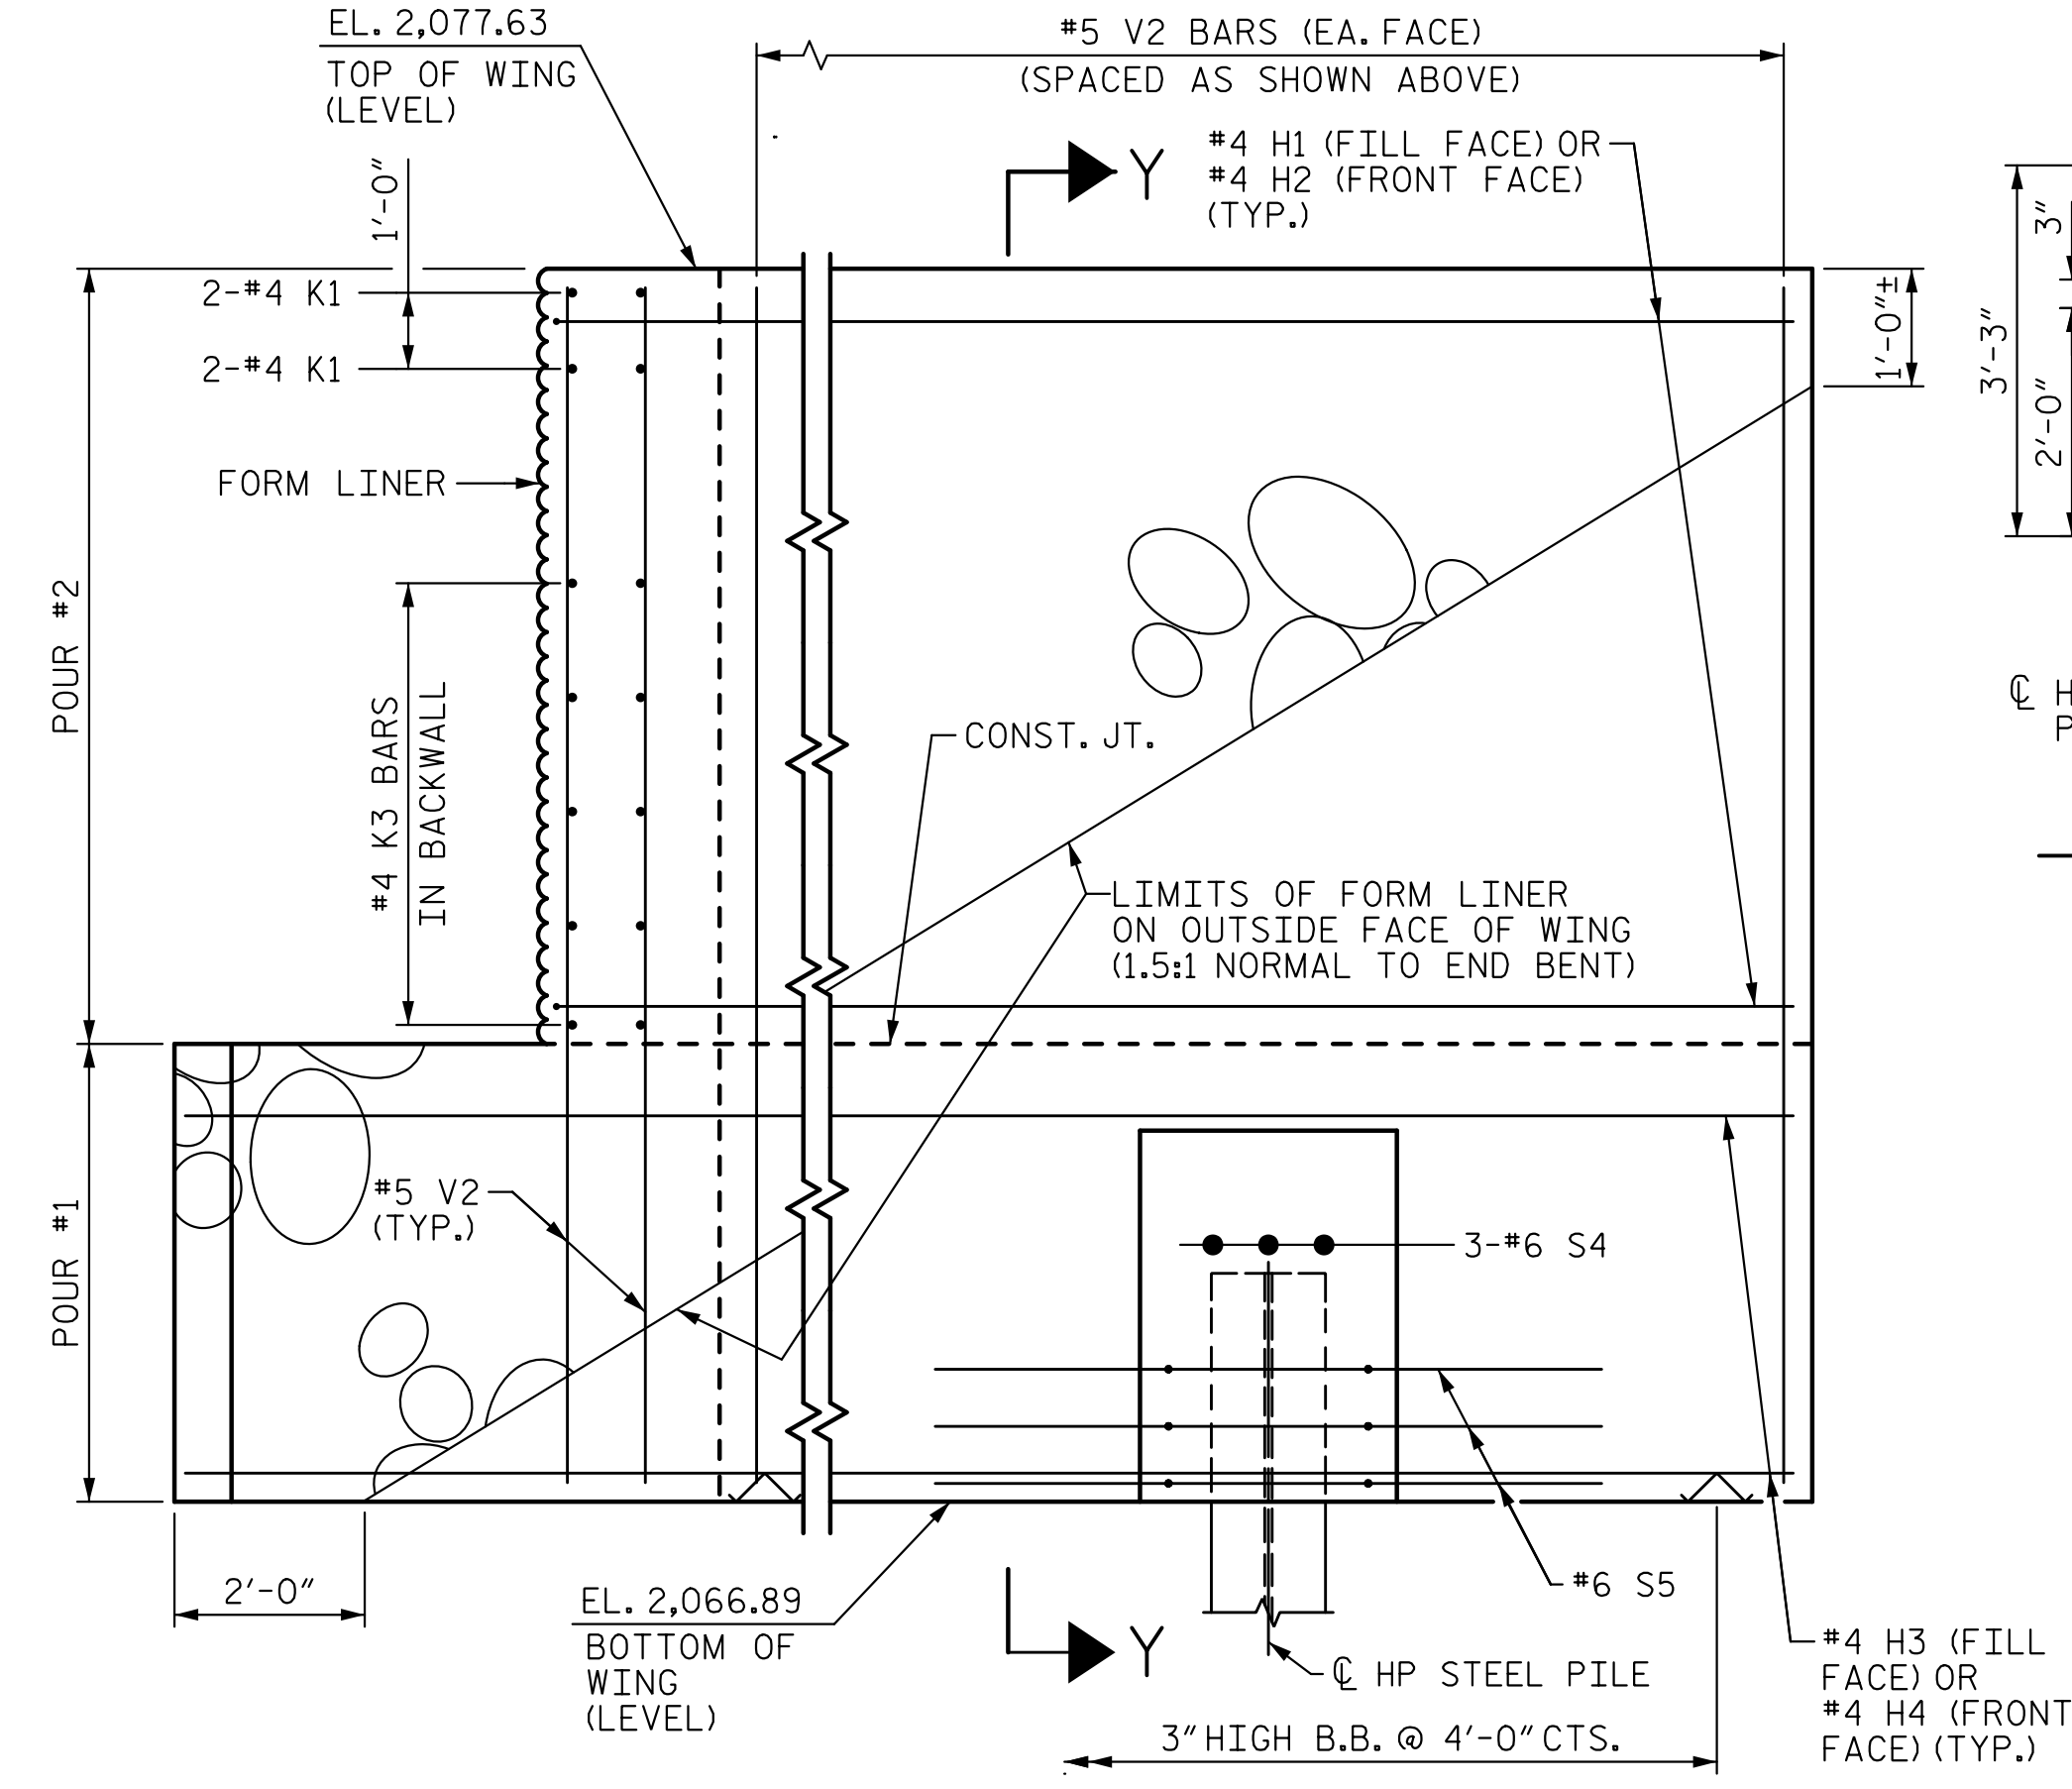

ELEVATION OF WING (W2)
(STAGE 1)

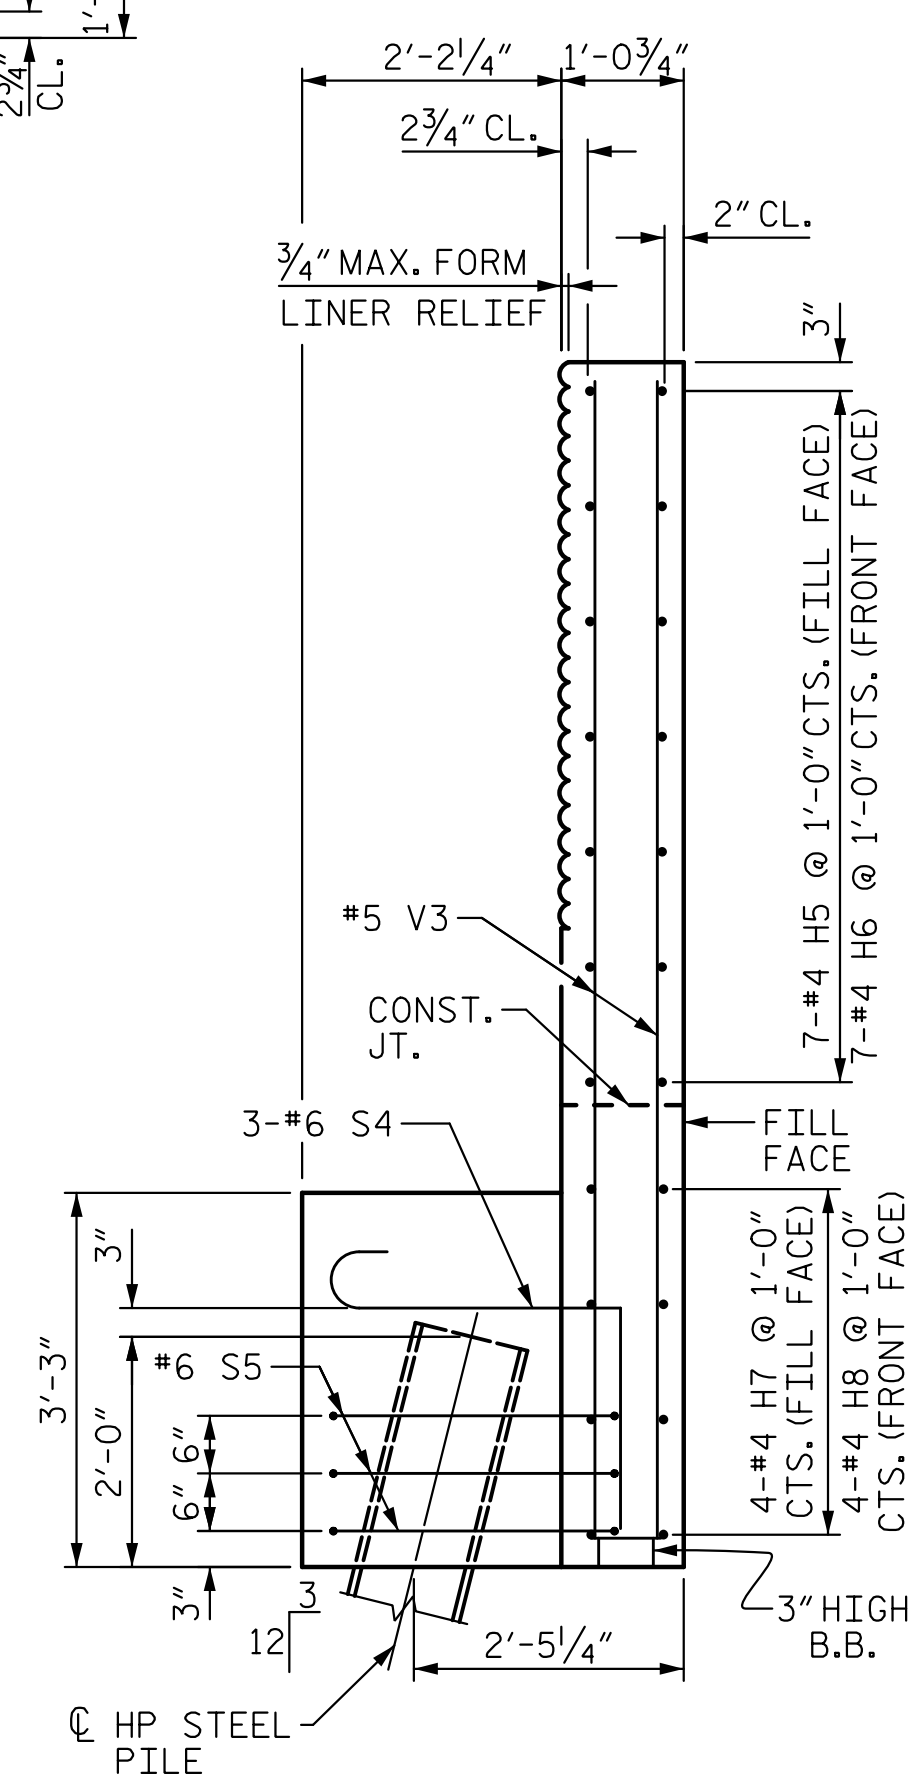


SECTION X-X

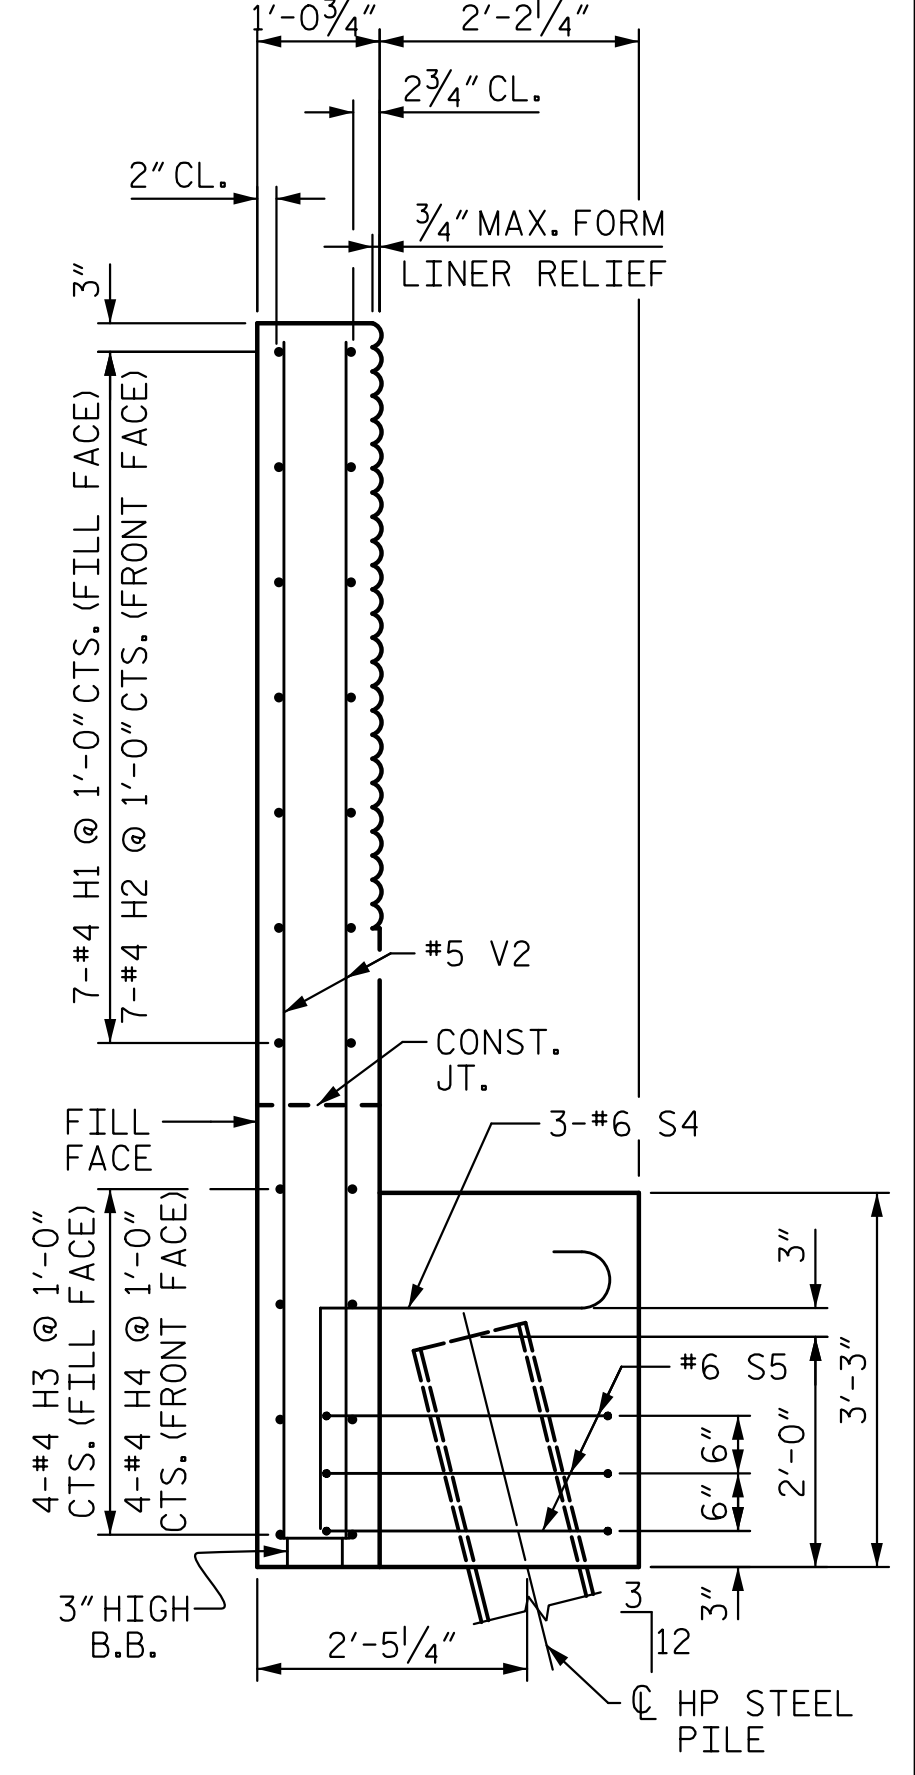

SECTION Y-Y

PROJECT NO. B-4159
JACKSON COUNTY
STATION: 20+16.00 -L-
SHEET 2 OF 4

STATE OF NORTH CAROLINA
DEPARTMENT OF TRANSPORTATION
RALEIGH
SUBSTRUCTURE
END BENT 2

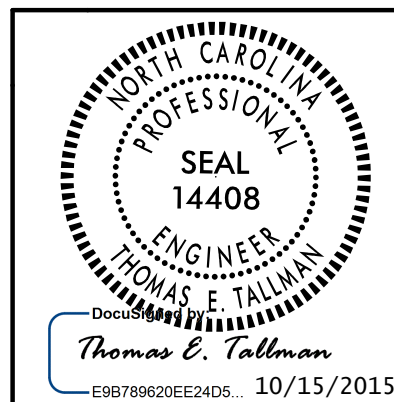

REVISIONS						SHEET NO.	
NO.	BY:	DATE:	NO.	BY:	DATE:	S-54	
1			3			TOTAL SHEETS	
2			4			64	

10/14/2015 10:41:59 AM I:\Projects\154159_sd.e2.dgn ECA Engineering, Inc.

DRAWN BY: D. H. CARTER DATE: SEP 2015
CHECKED BY: K. M. MOBLEY/T. E. TALLMAN DATE: SEP 2015
DESIGN ENGINEER OF RECORD: T. E. TALLMAN DATE: OCT 2015