


DocuSigned by: Steven D. Kendall 8/20/2015 15:44:43
 DocuSigned by: LaTonya J. Heyward 8/18/2015 15:44:13


PAVEMENT SCHEDULE

C1	3" S9.5B
C2	VAR. S9.5B
D1	4" I19.5B
D2	VAR. I19.0B
E1	4" B25.0B
E2	VAR. B25.0B
J1	8" ABC
P	.35 PRIME COAT
R1	SBG
R2	EXPWY GUTTER
T	EARTH MATERIAL
U	EXIST. PAVEMENT
W1	WEDGING
W2	WEDGING

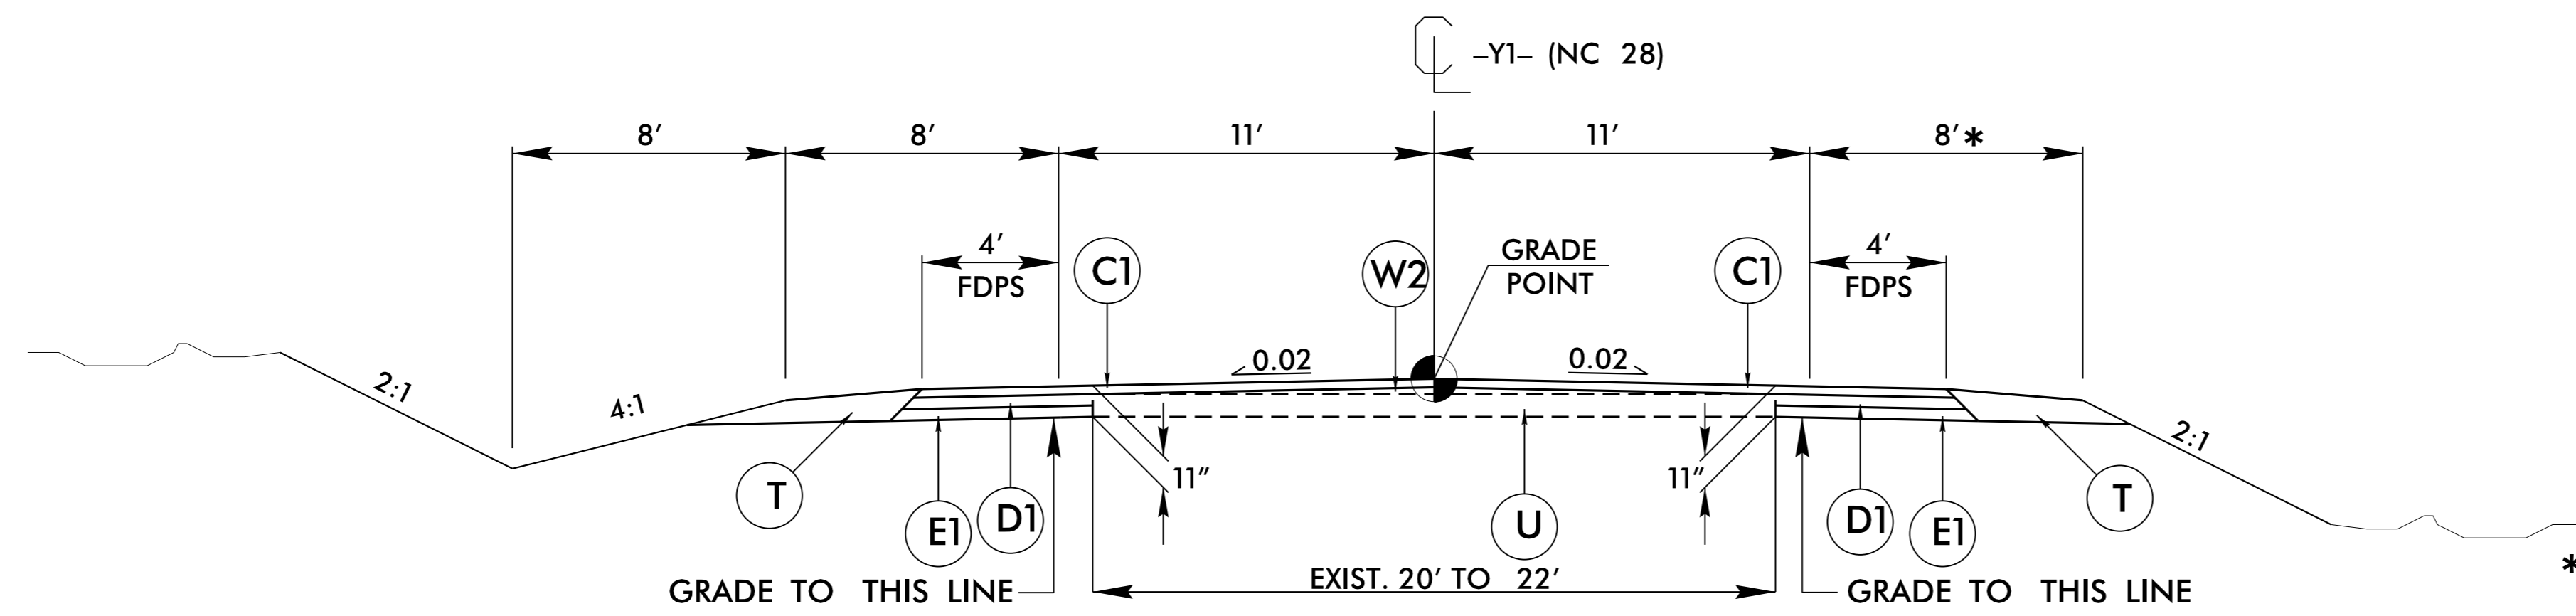


TYPICAL SECTION NO. 6

USE TYPICAL SECTION NO. 6
 -Y1- STA. 10+00.00 TO 10+50.00
 -Y1- STA. 18+25.00 TO 21+75.31
 * -Y1- STA. 10+00.00 TO 14+50.00
 SHOULDER WIDTH VARIES.
 SEE CROSS SECTIONS

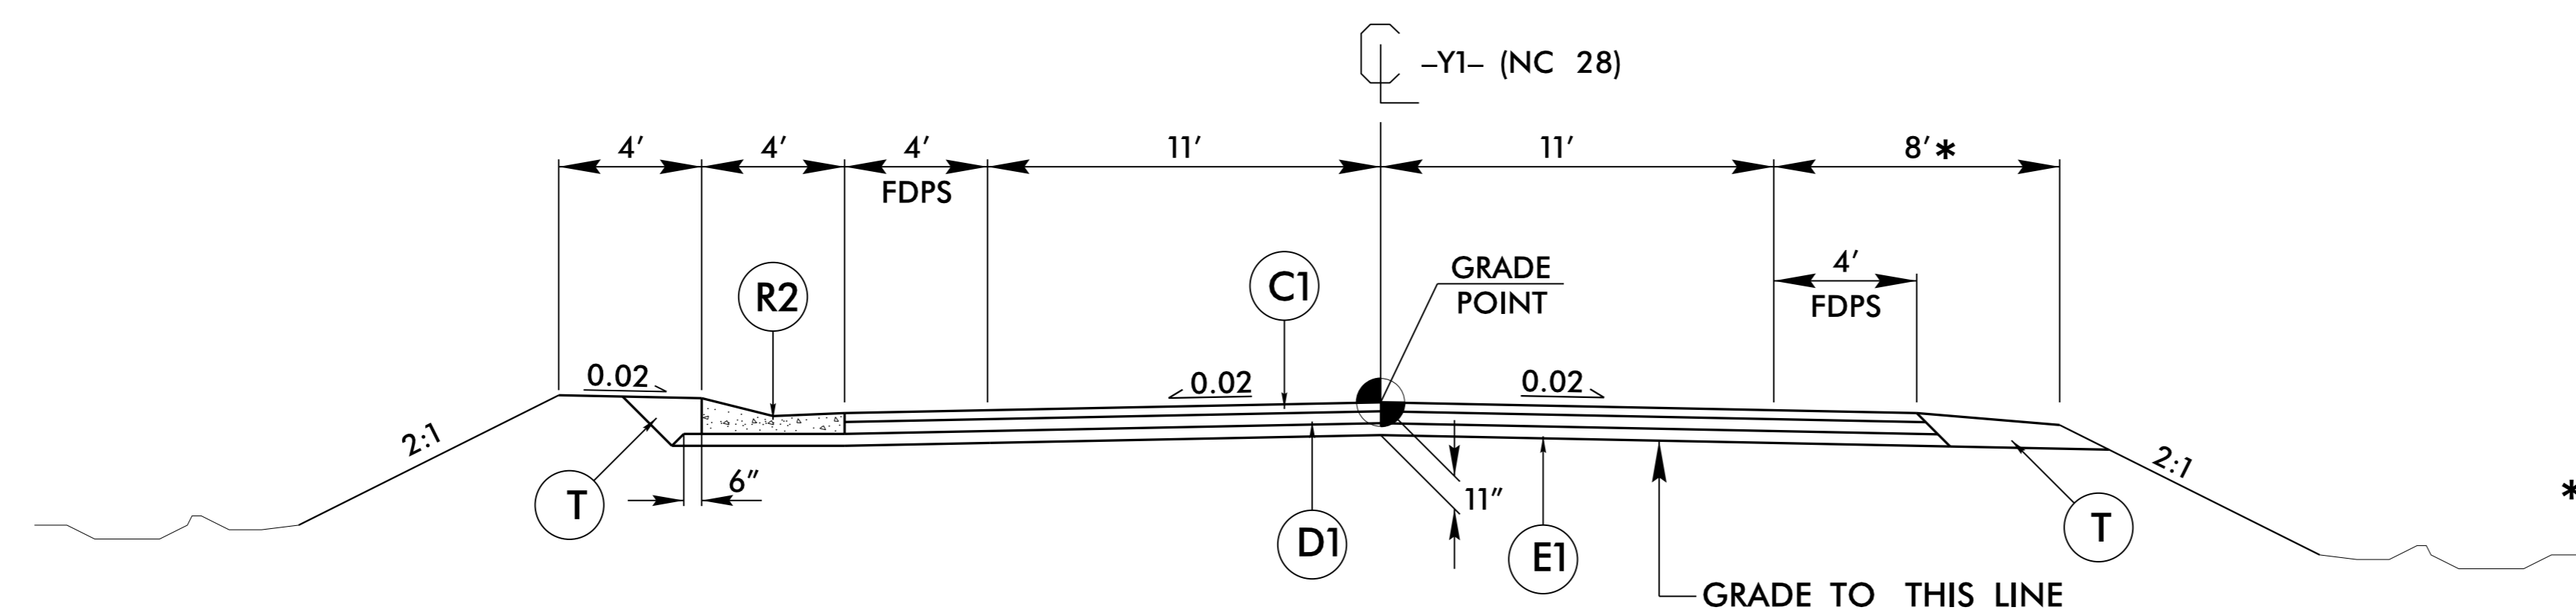

TYPICAL SECTION NO. 7

USE TYPICAL SECTION NO. 7
 -Y1- STA. 10+50.00 TO 18+25.00
 * -Y1- STA. 10+00.00 TO 14+50.00
 SHOULDER WIDTH VARIES.
 SEE CROSS SECTIONS

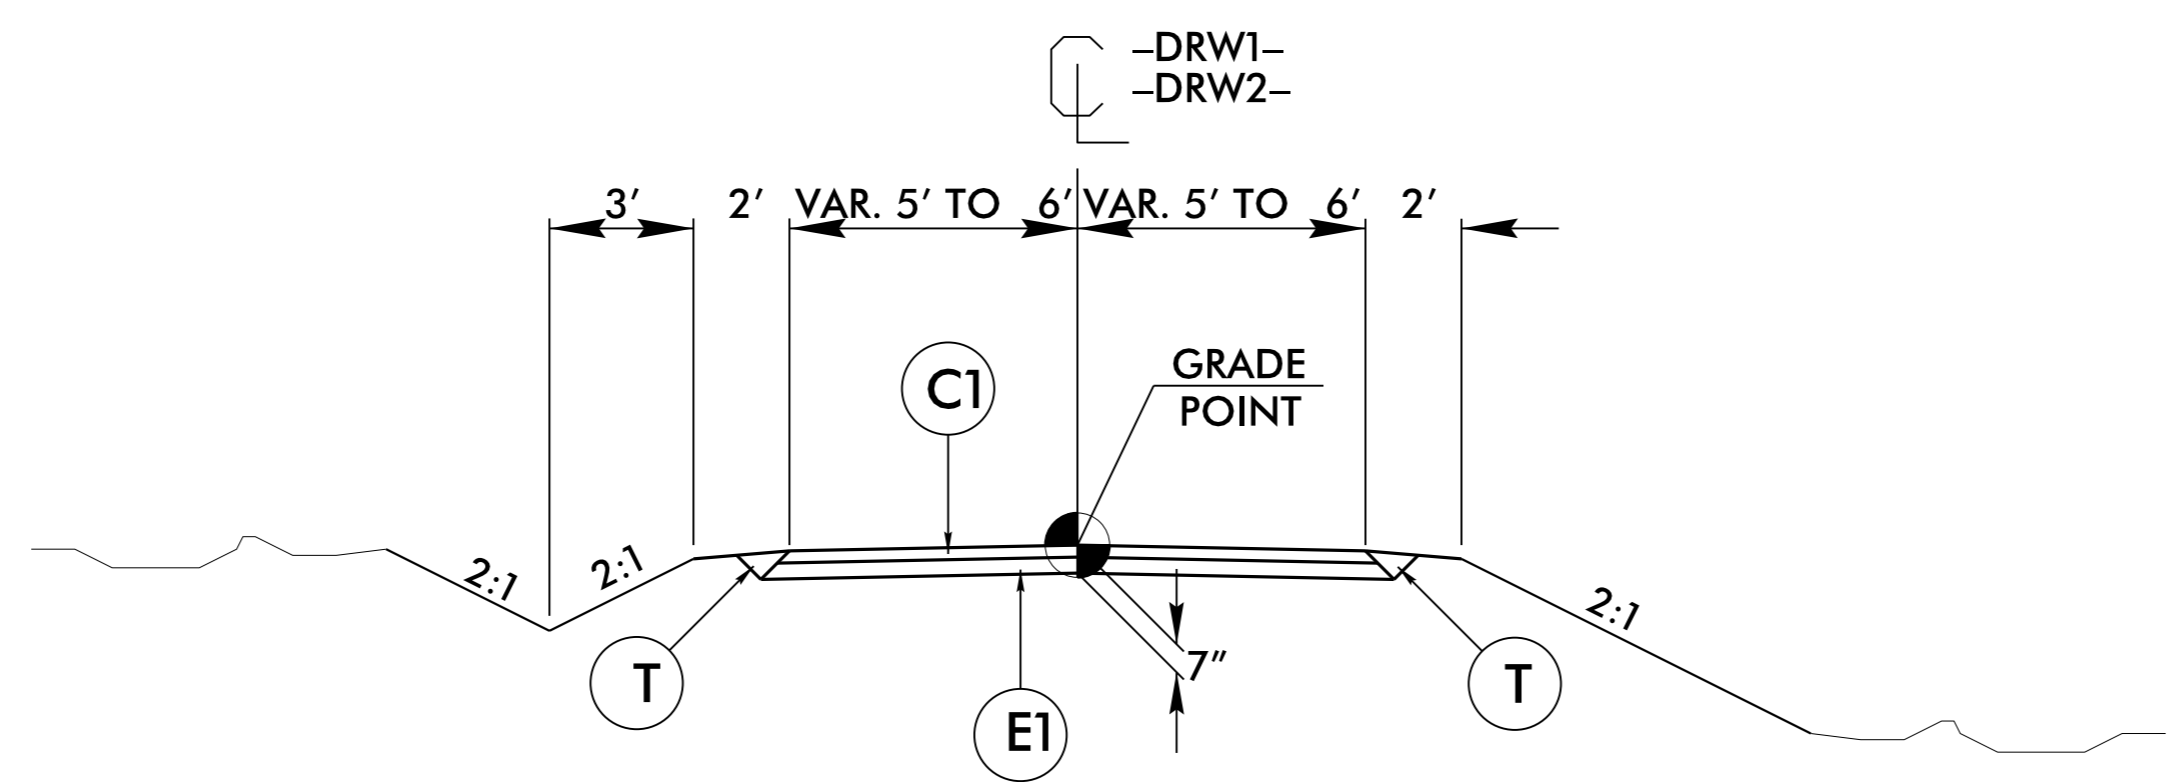

TYPICAL SECTION NO. 8

USE TYPICAL SECTION NO. 8
 -DRW1- STA. 10+10.00 TO 12+15.00
 -DRW2- STA. 10+11.17 TO 12+92.05