
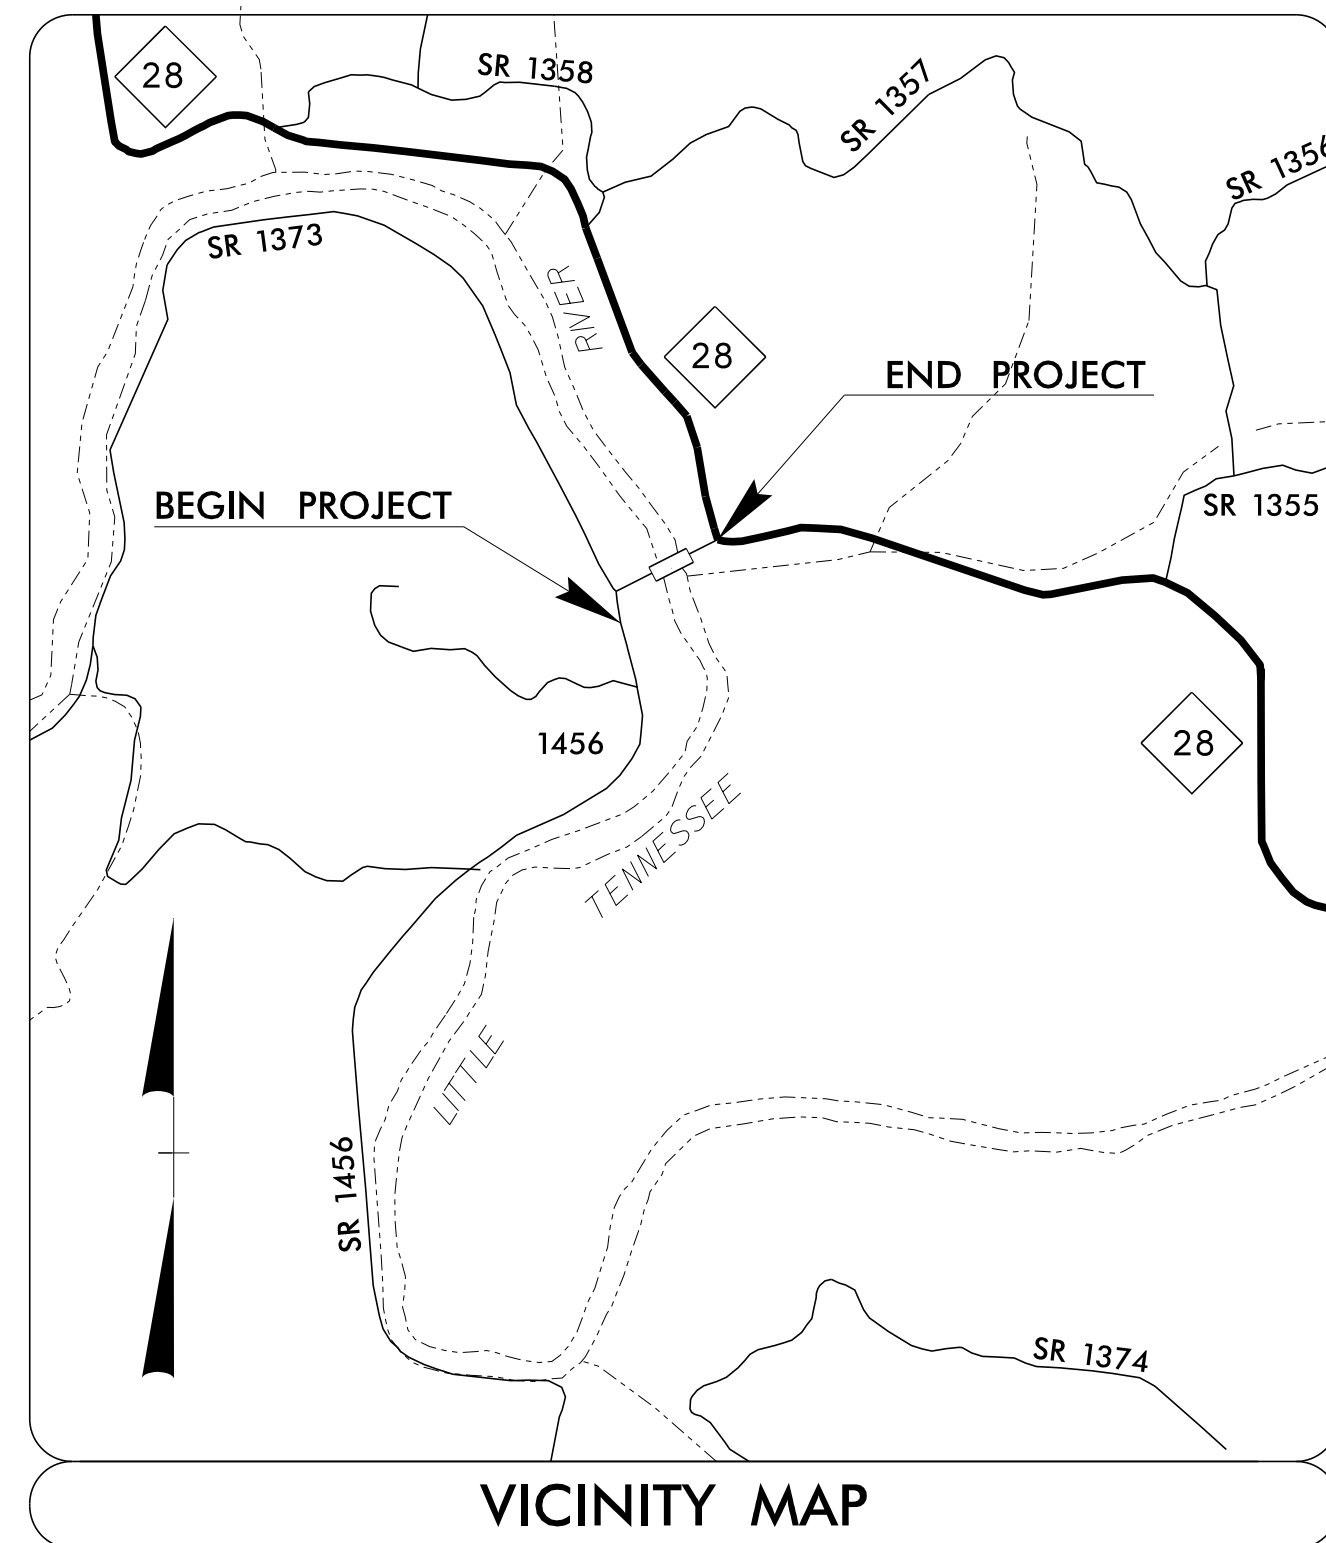


STATE OF NORTH CAROLINA
DIVISION OF HIGHWAYS

TRANSPORTATION MANAGEMENT PLAN

MACON COUNTY

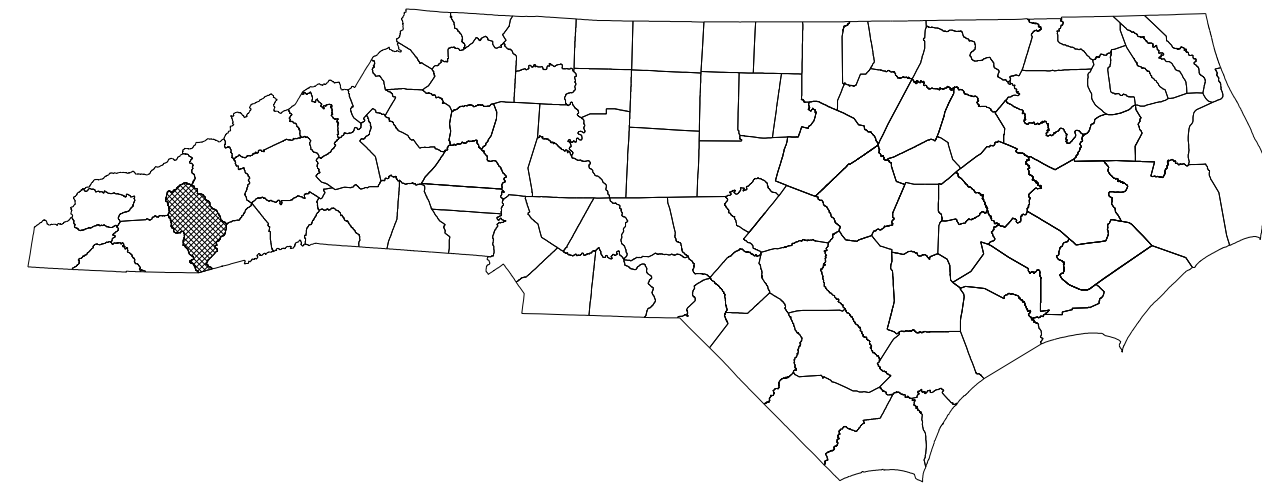


SHEET NO.	TITLE
TMP-1	TITLE SHEET, VICINITY MAP AND INDEX OF SHEETS
TMP-1A	LIST OF APPLICABLE ROADWAY STANDARD DRAWINGS, AND LEGEND
TMP-1B	TRANSPORTATION OPERATIONS PLAN: (MANAGEMENT STRATEGIES, GENERAL NOTES AND LOCAL NOTES)
TMP-2	SPECIAL SIGN DESIGN
TMP-3	TEMPORARY TRAFFIC CONTROL PHASING
TMP-4-5	PHASE I
TMP-6	PHASE II
TMP-7-8	PHASE III
TMP-9-10	PHASE IV
TMP-11	OFF-SITE DETOUR

SHEET NO.
TMP-1

B-3868


TIP PROJECT:

7/29/2015
P:\TipProjects\B-3868\TrafficControl\TCP\B-3868_TC_TMP_01.dgn
User:shassan

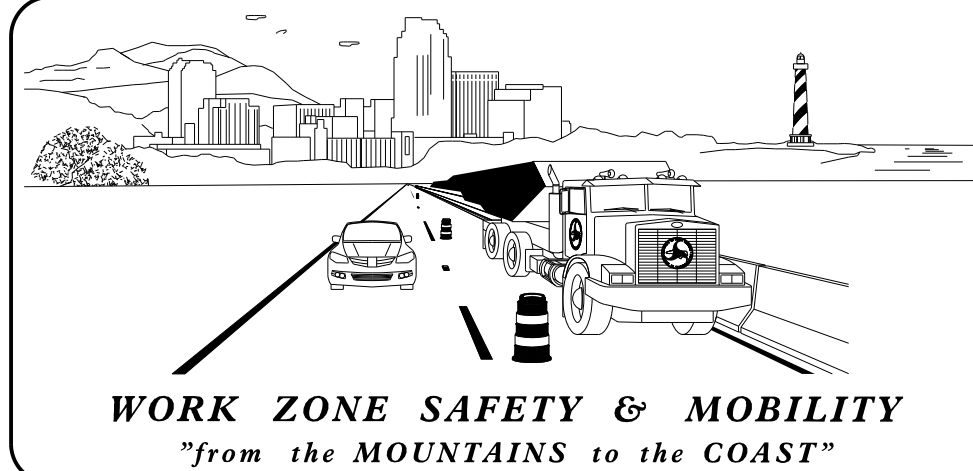

N.C.D.O.T. WORK ZONE TRAFFIC CONTROL
1561 MAIL SERVICE CENTER (MSC) RALEIGH, NC 27699-1561
750 N. GREENFIELD PARKWAY, GARNER, NC 27529 (DELIVERY)
PHONE: (919) 773-2800 FAX: (919) 771-2745

J. S. BOURNE, P.E. STATE TRAFFIC MANAGEMENT ENGINEER
J. W. WOOLARD, P.E. TRAFFIC CONTROL PROJECT ENGINEER
R. M. GARRETT TRAFFIC CONTROL PROJECT DESIGN ENGINEER
S. HASSAN, P.E. TRAFFIC CONTROL DESIGN ENGINEER

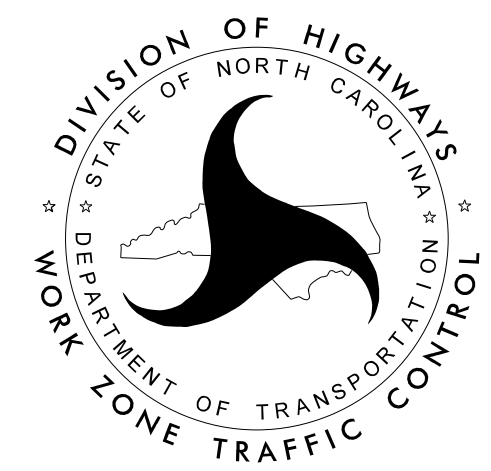

APPROVED: *J. W. Woolard Jr.*
DATE: 7/29/2015

SEAL