

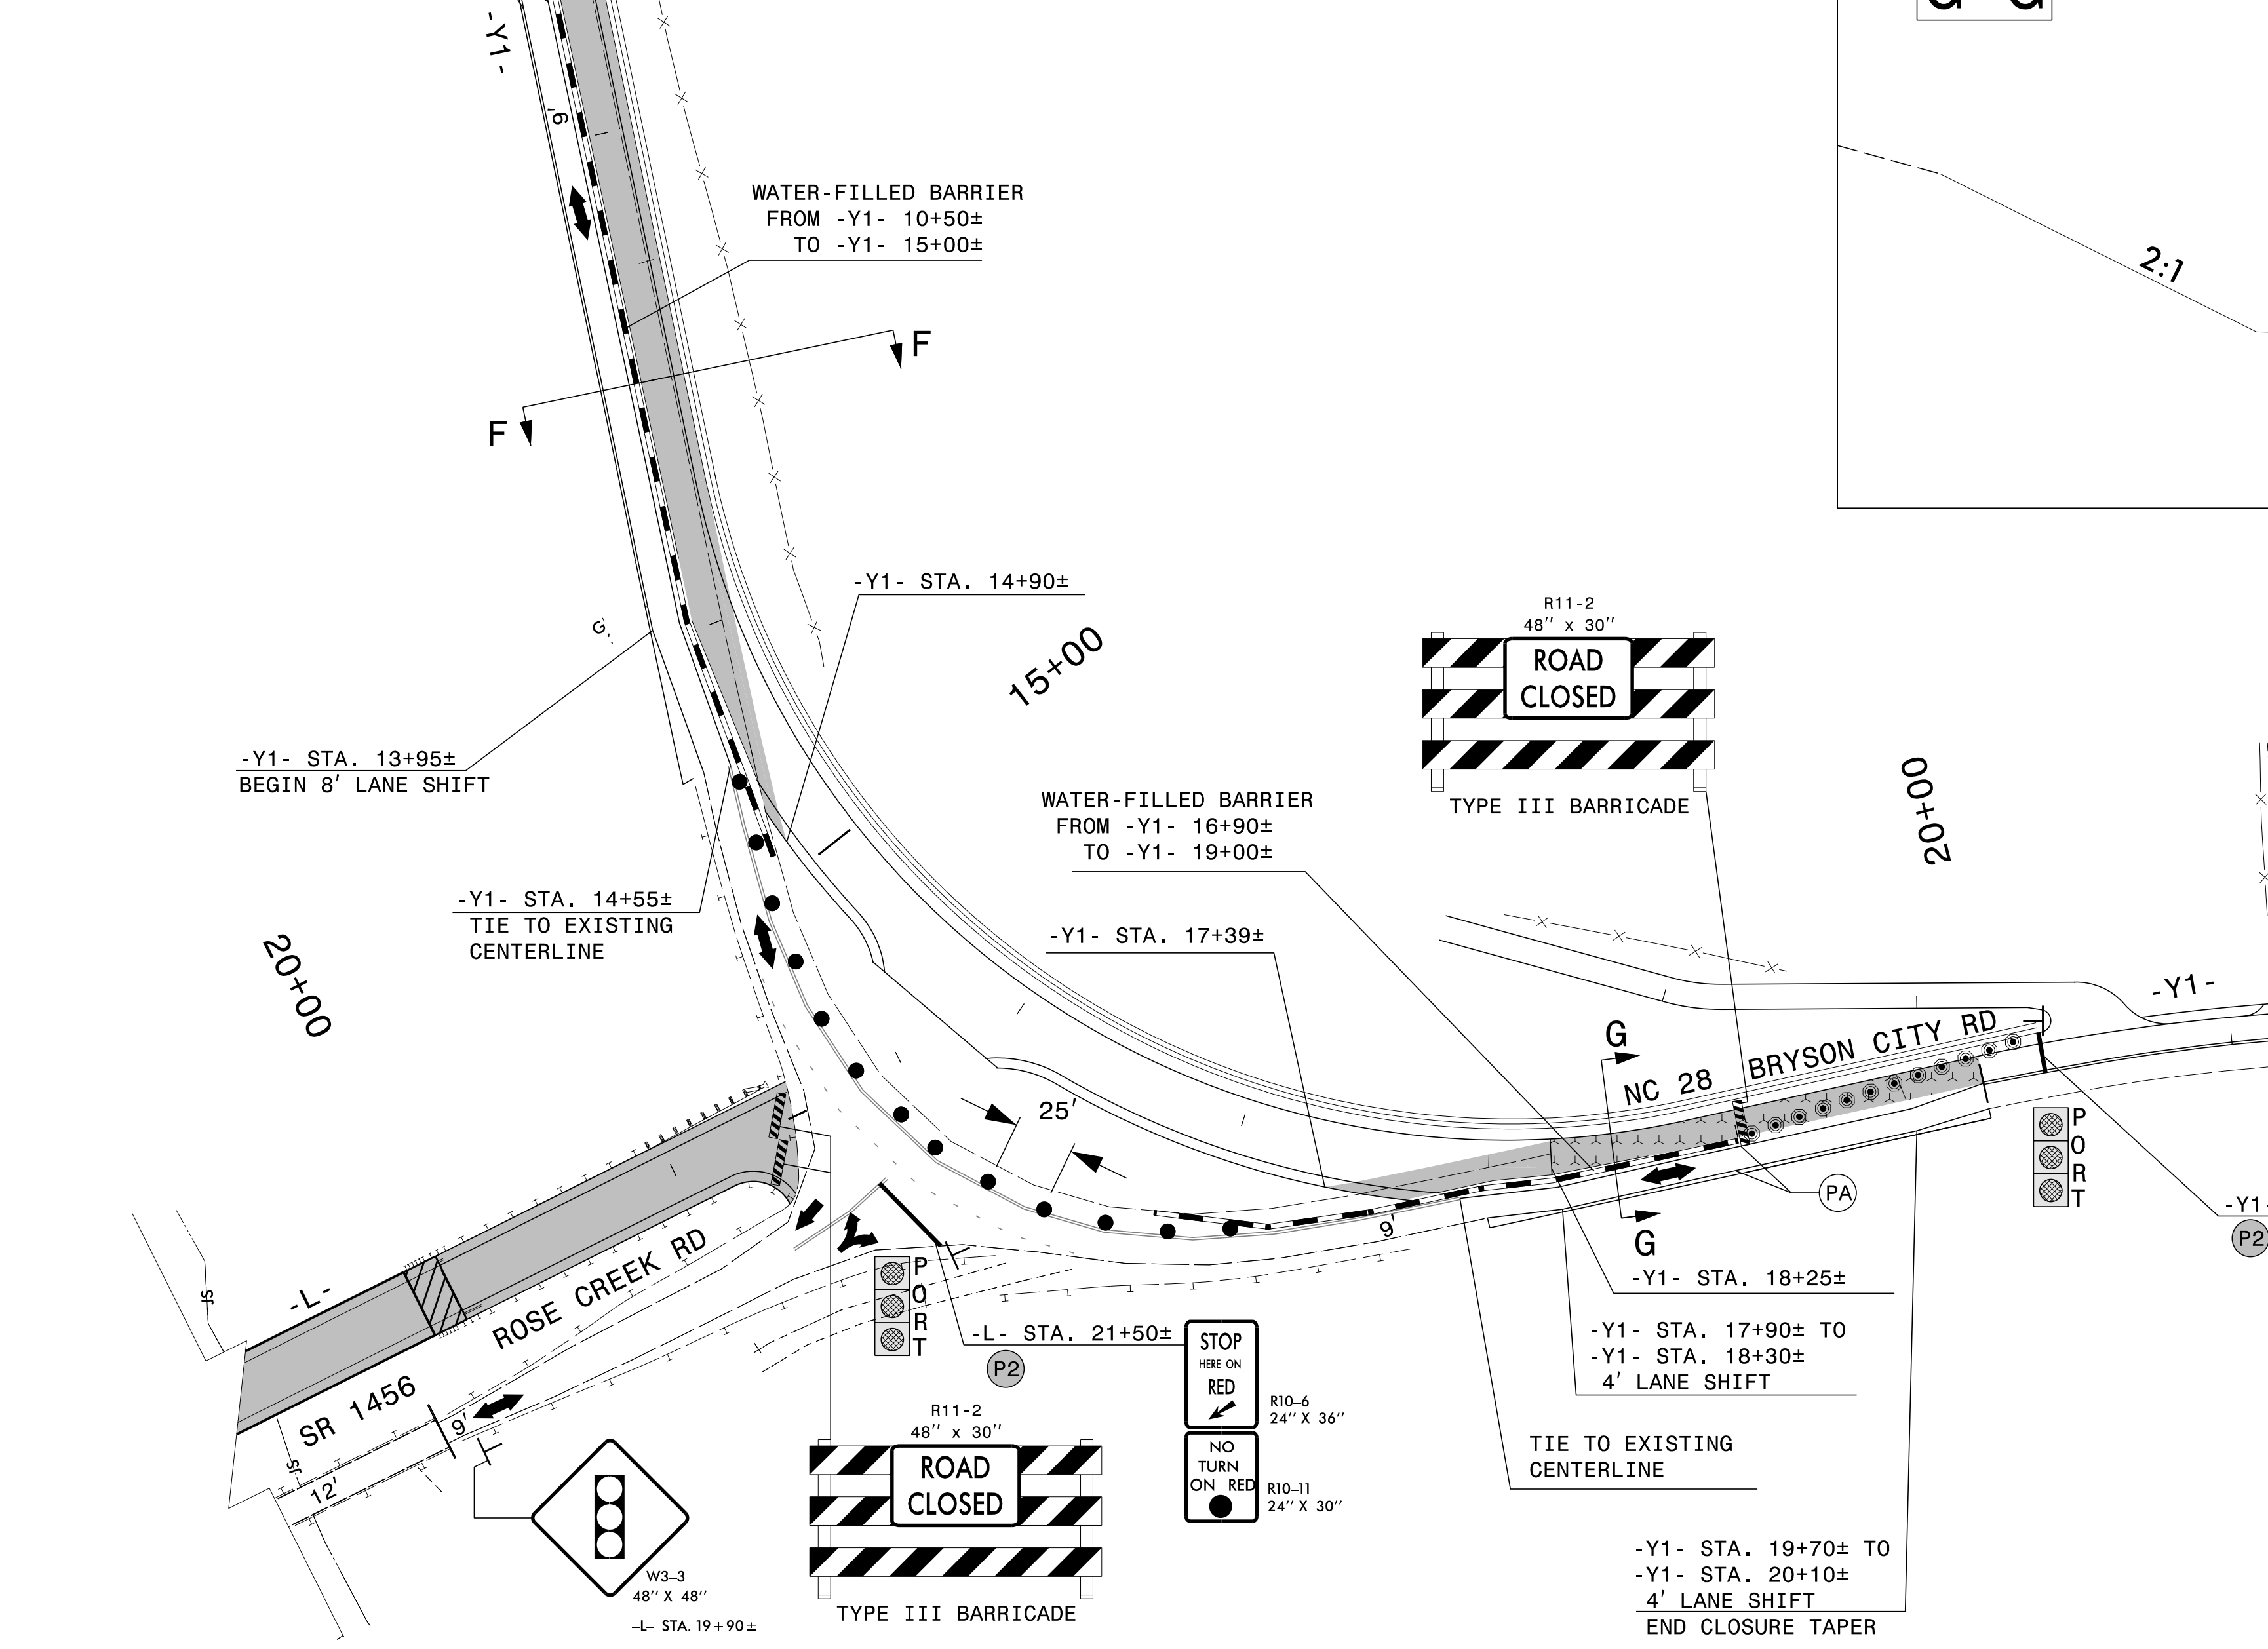
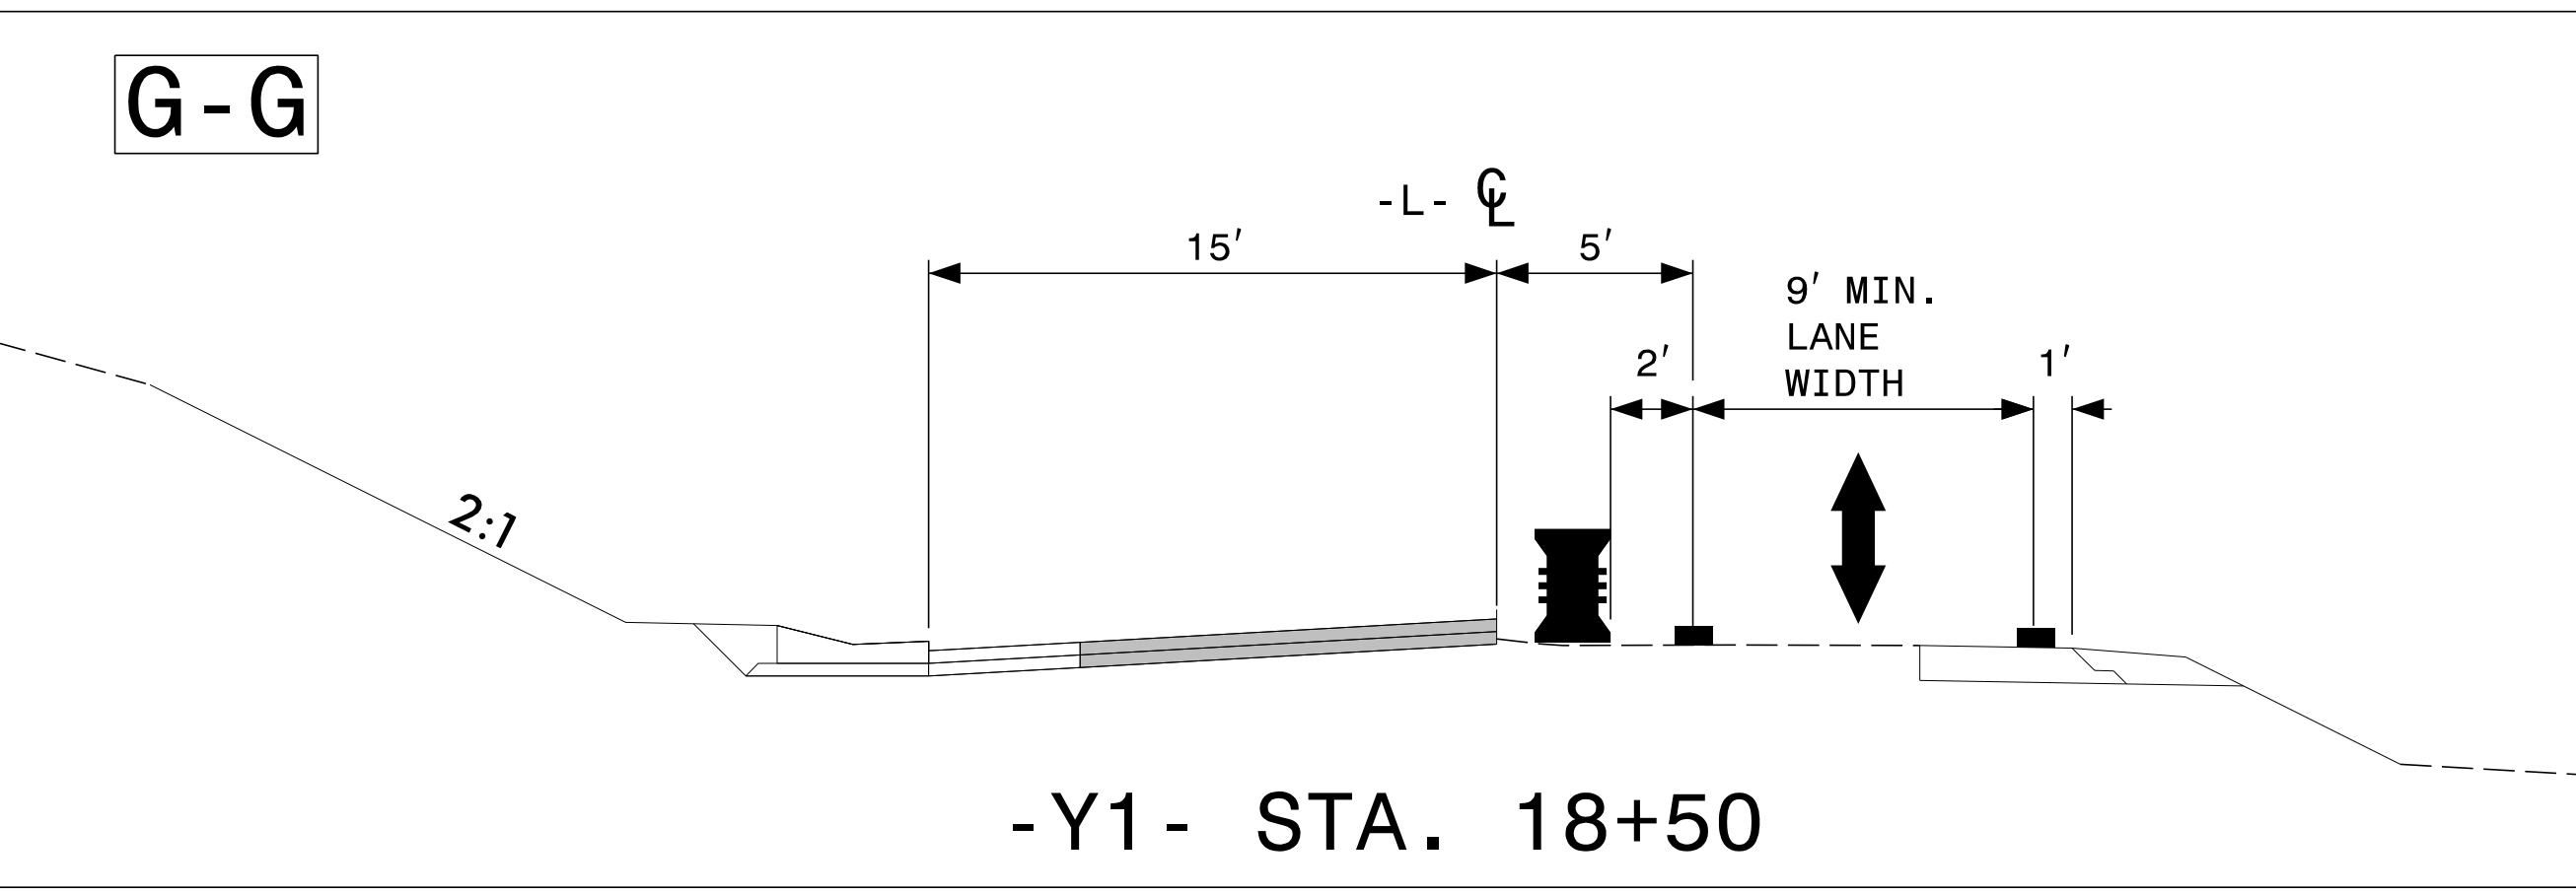
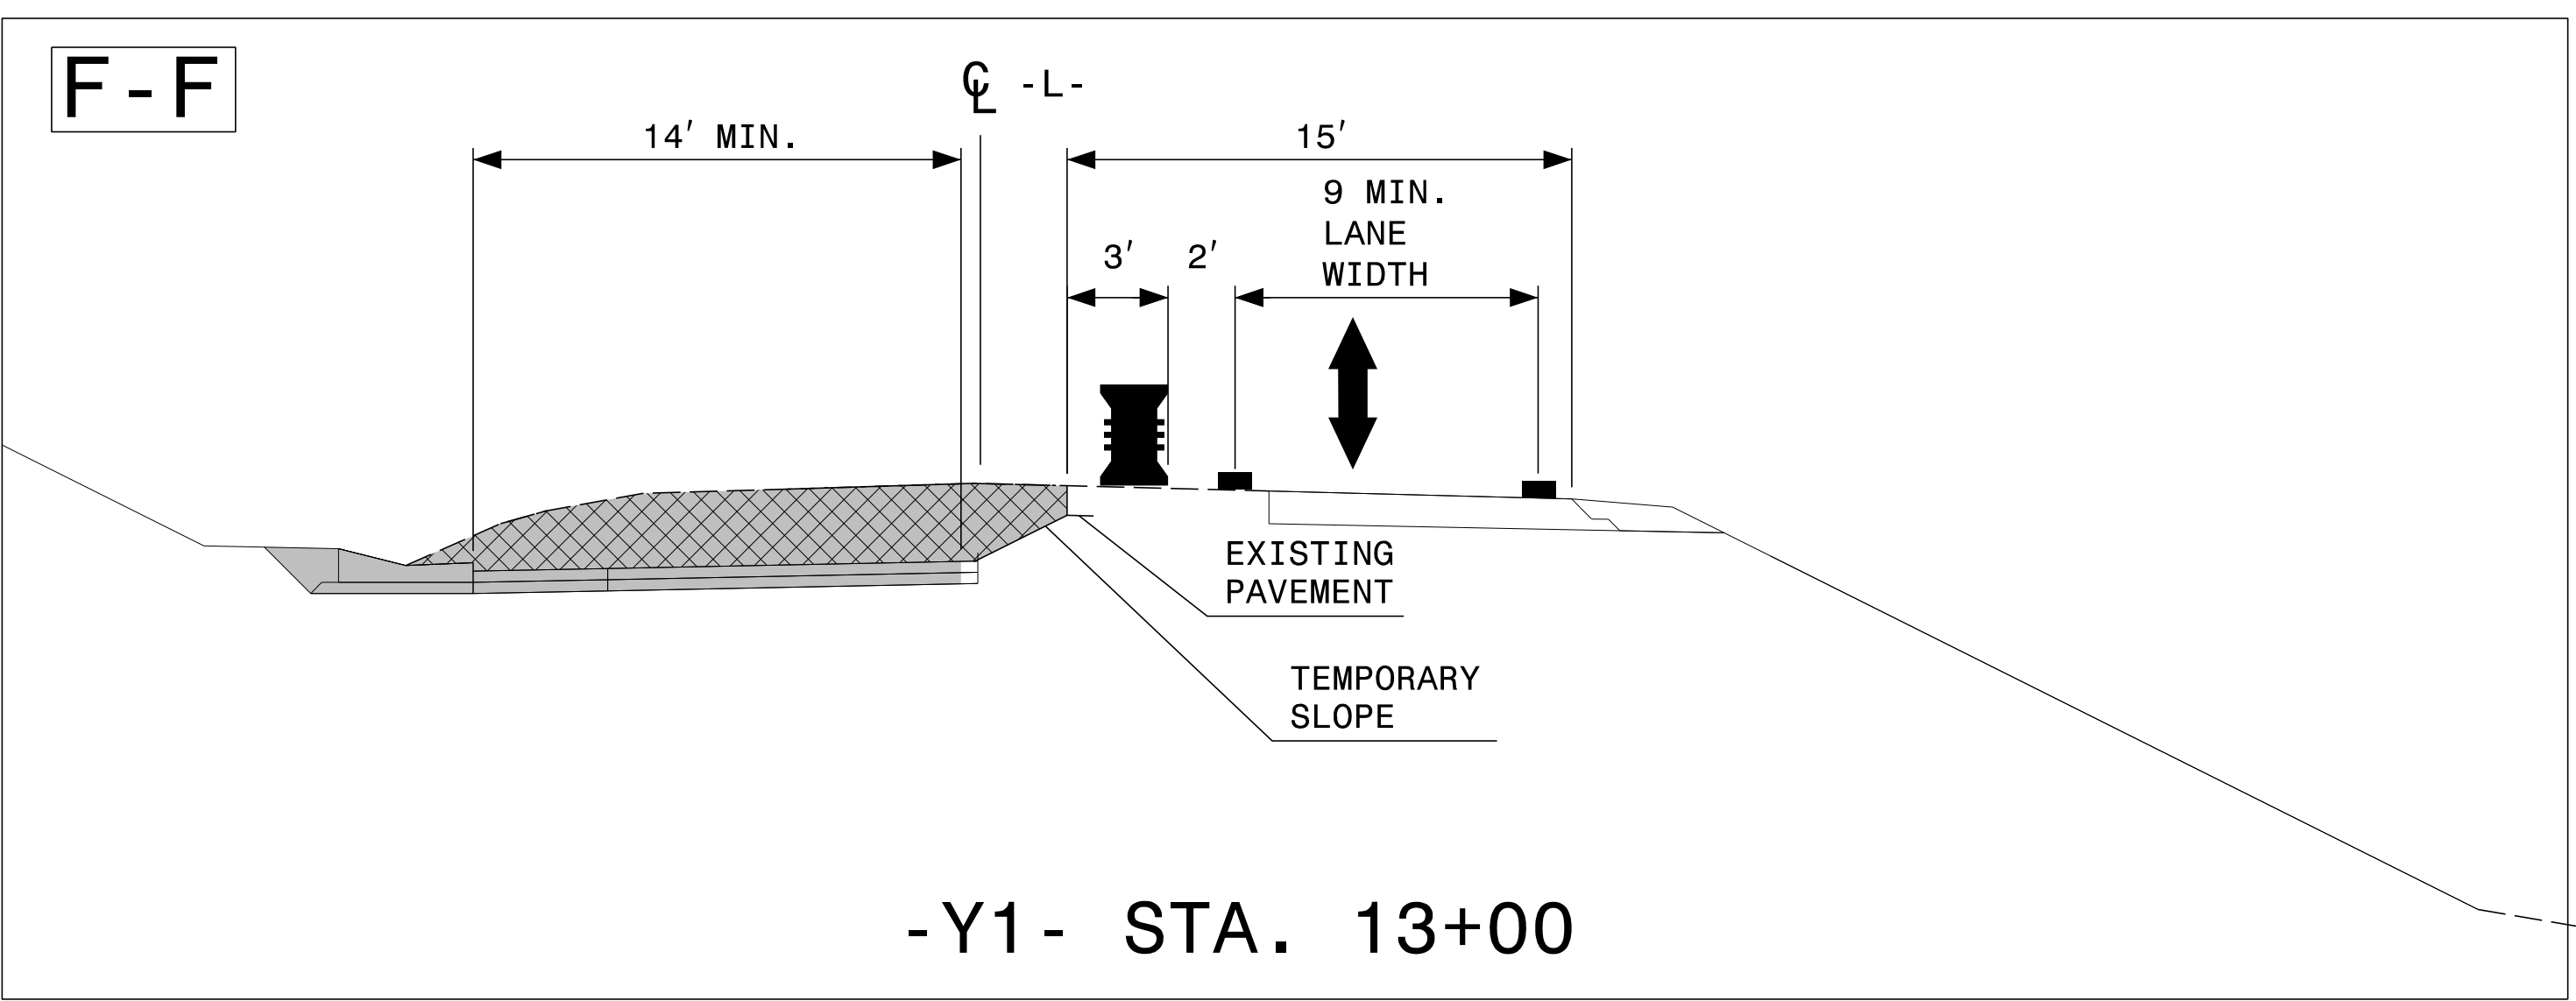
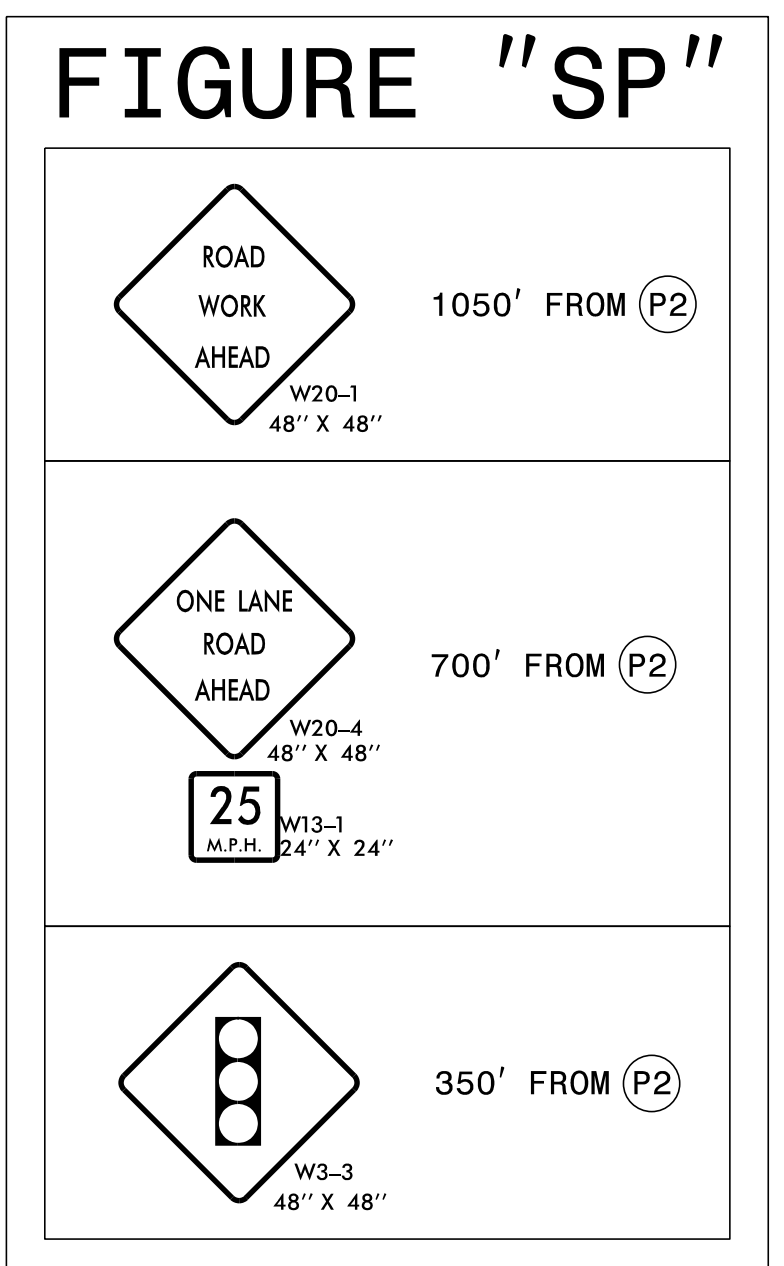


INSTALL ADVANCE WARNING SIGNS AS SHOWN IN FIGURE "SP"

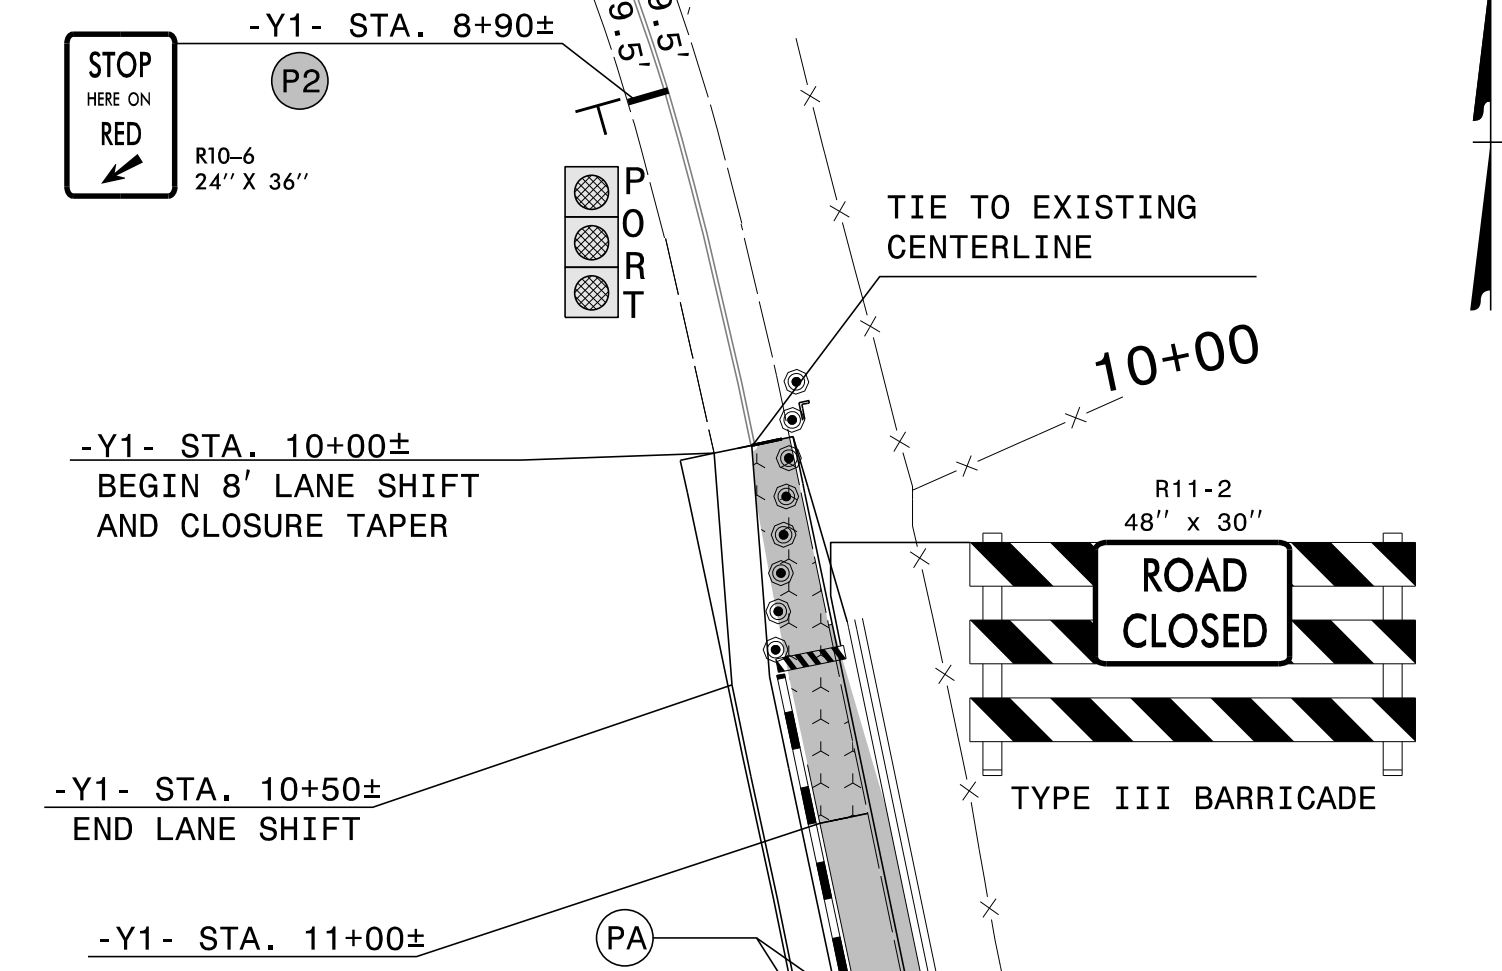

APPROVED: *J. W. Woolard, Jr.*
 DATE: 7/29/2015

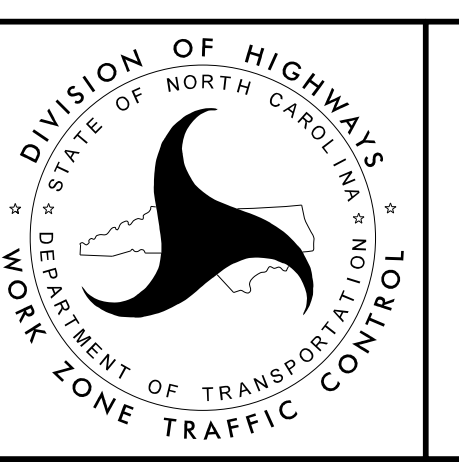

PHASE II

7/29/2015
 P:\Projects\B3868\TrafficControl\TCP\B-3868_TC_TMP_Phase II-2.dgn
 User:shanson