



8/23/99

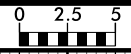

PROJ. REFERENCE NO.  
**B-3868**

SHEET NO.  
**X-18**

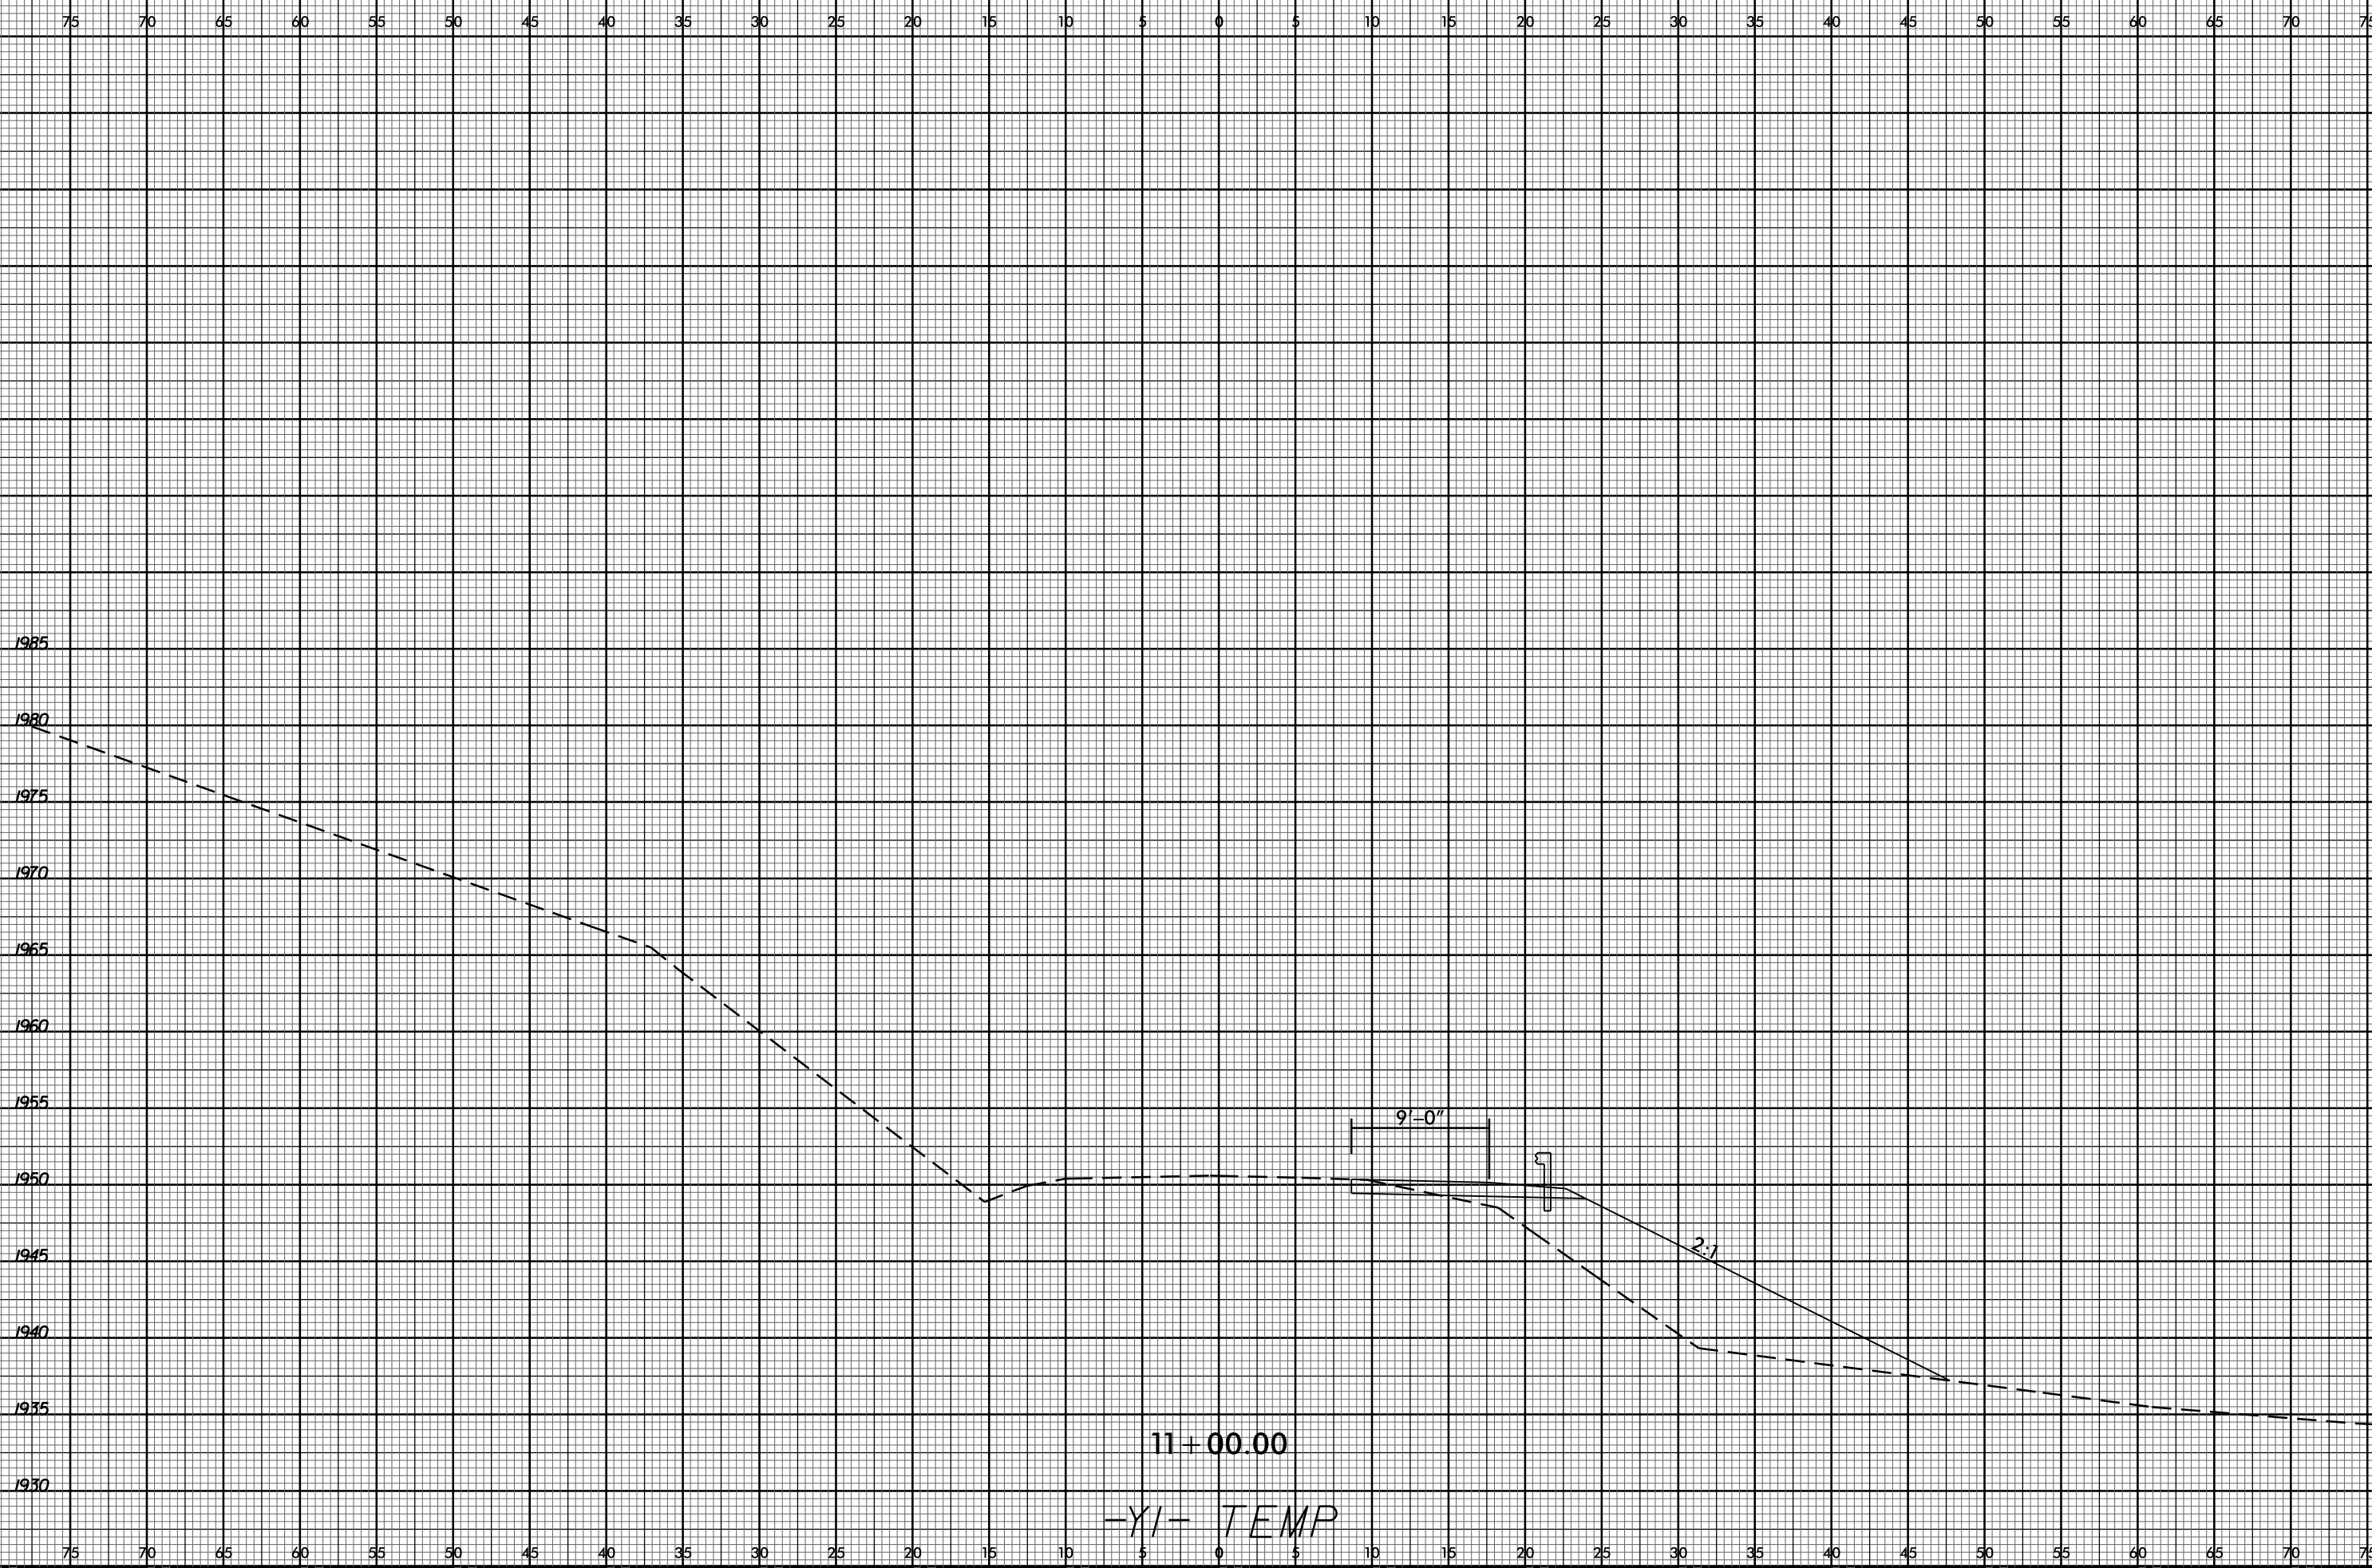

09-OCT-2015 09:46  
R:\P\redwin\X\CB-B-3868\_Rdu\_101\_TEMP.dgn  
\$\$\$\$USERNAME\$\$\$\$