



8/23/99

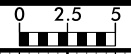

PROJ. REFERENCE NO.  
B-3868

SHEET NO.  
X-22

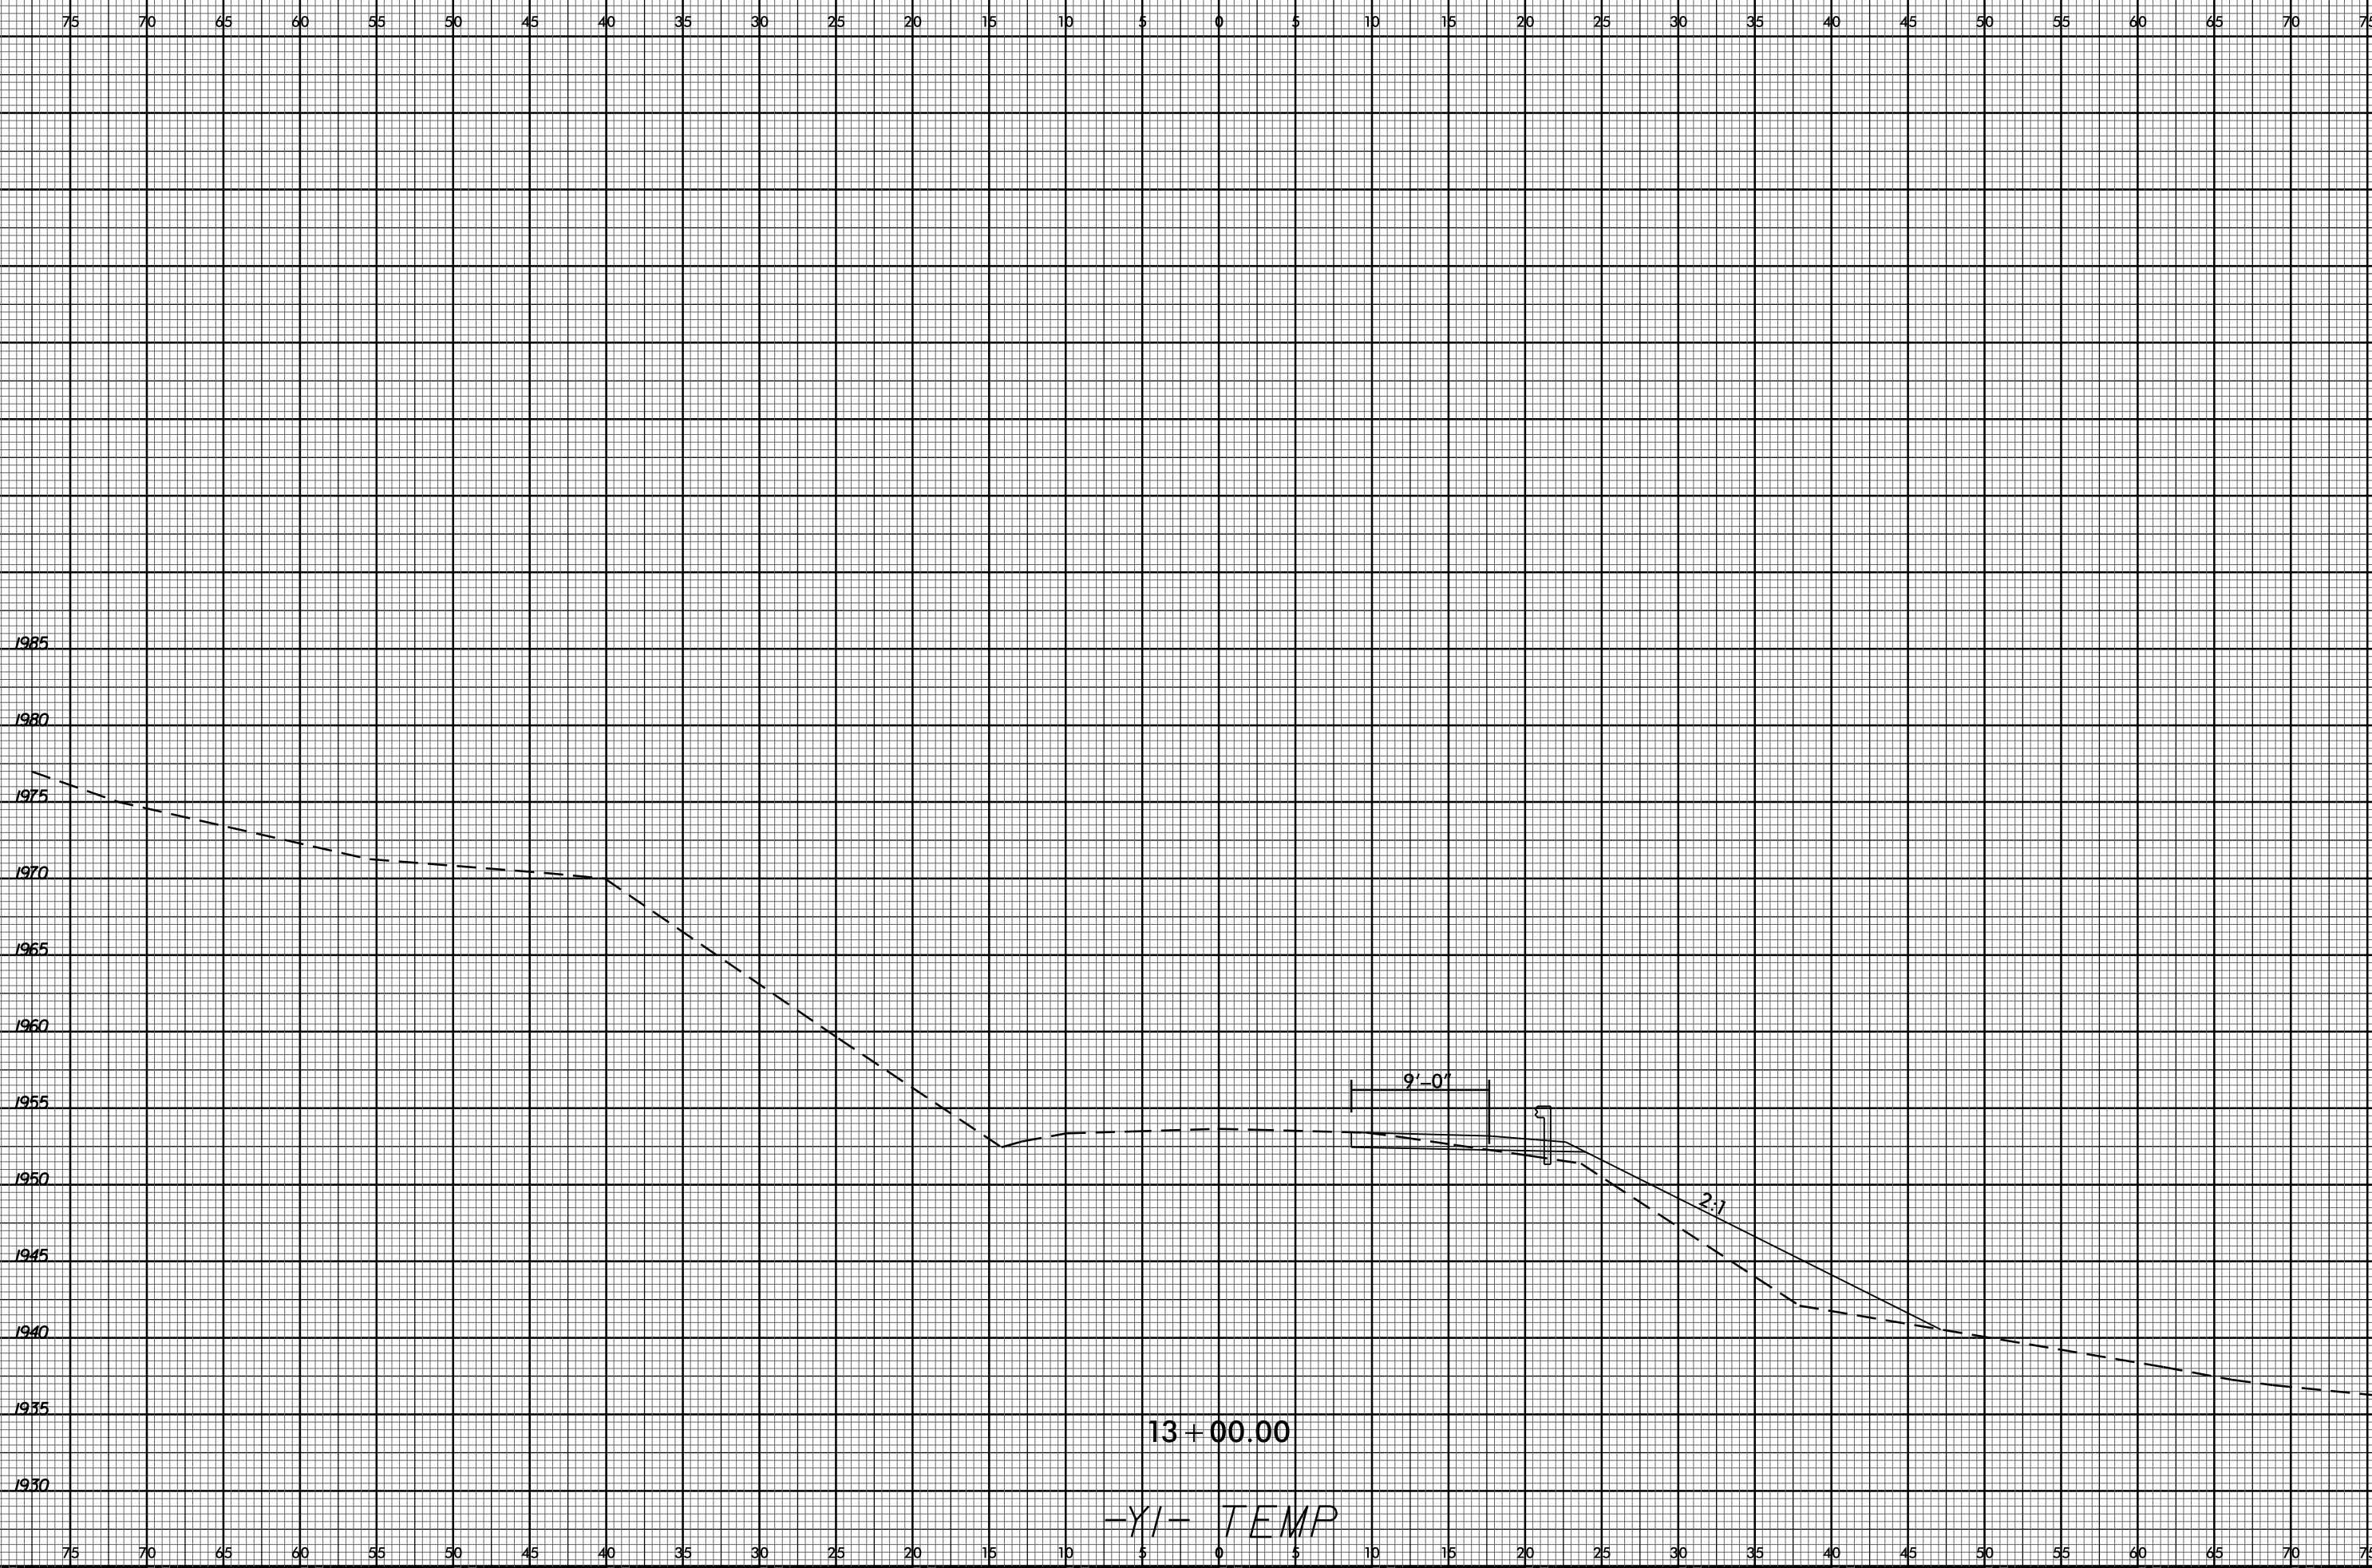

13+00.00

-YI- TEMP

09-OCT-2015 09:46  
R:\P\proj\X\CB-3868\_Rd1\_Y1\_TEMP.dgn  
\$\$\$\$USERNAME\$\$\$\$