


8/23/99



PROJ. REFERENCE NO.
B-3868

SHEET NO.
X-23

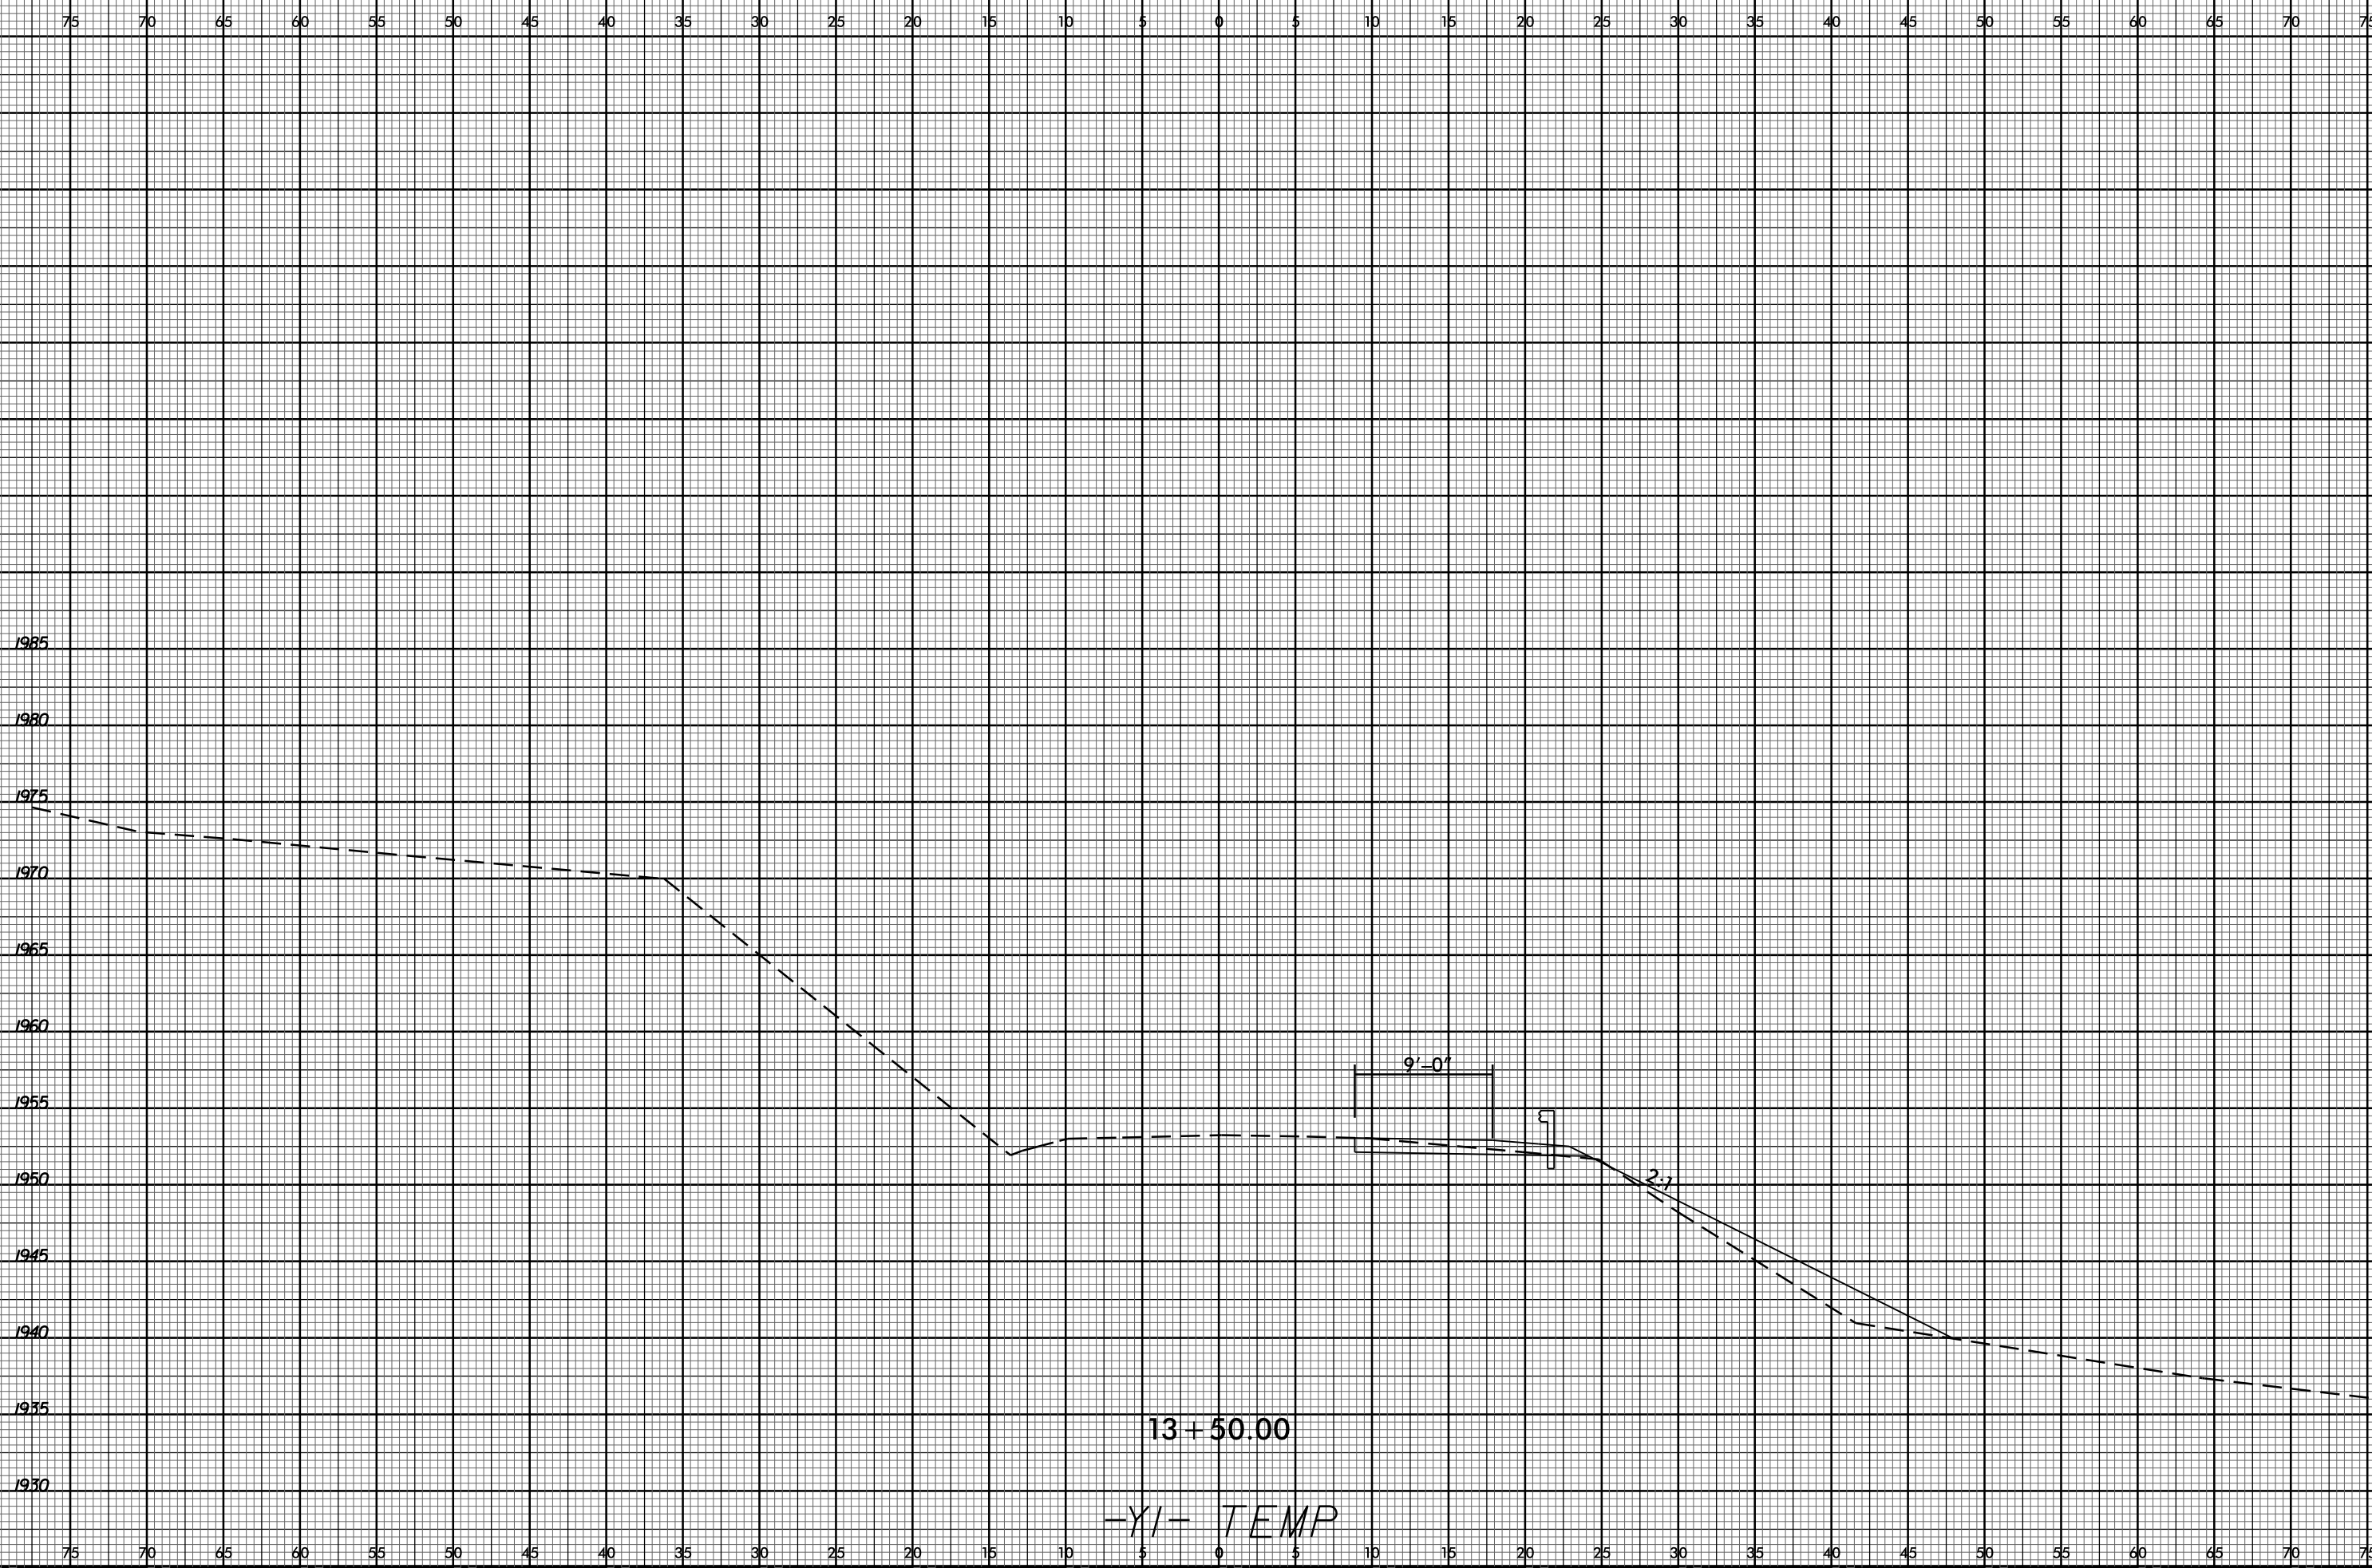

09-OCT-2015 09:46
R:\P\p\p\X\3868-R\dj-y1-TEMP.dgn
\$\$\$\$USERNAME\$\$\$\$