



8/23/99

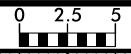

PROJ. REFERENCE NO.
B-3868

SHEET NO.
X-63

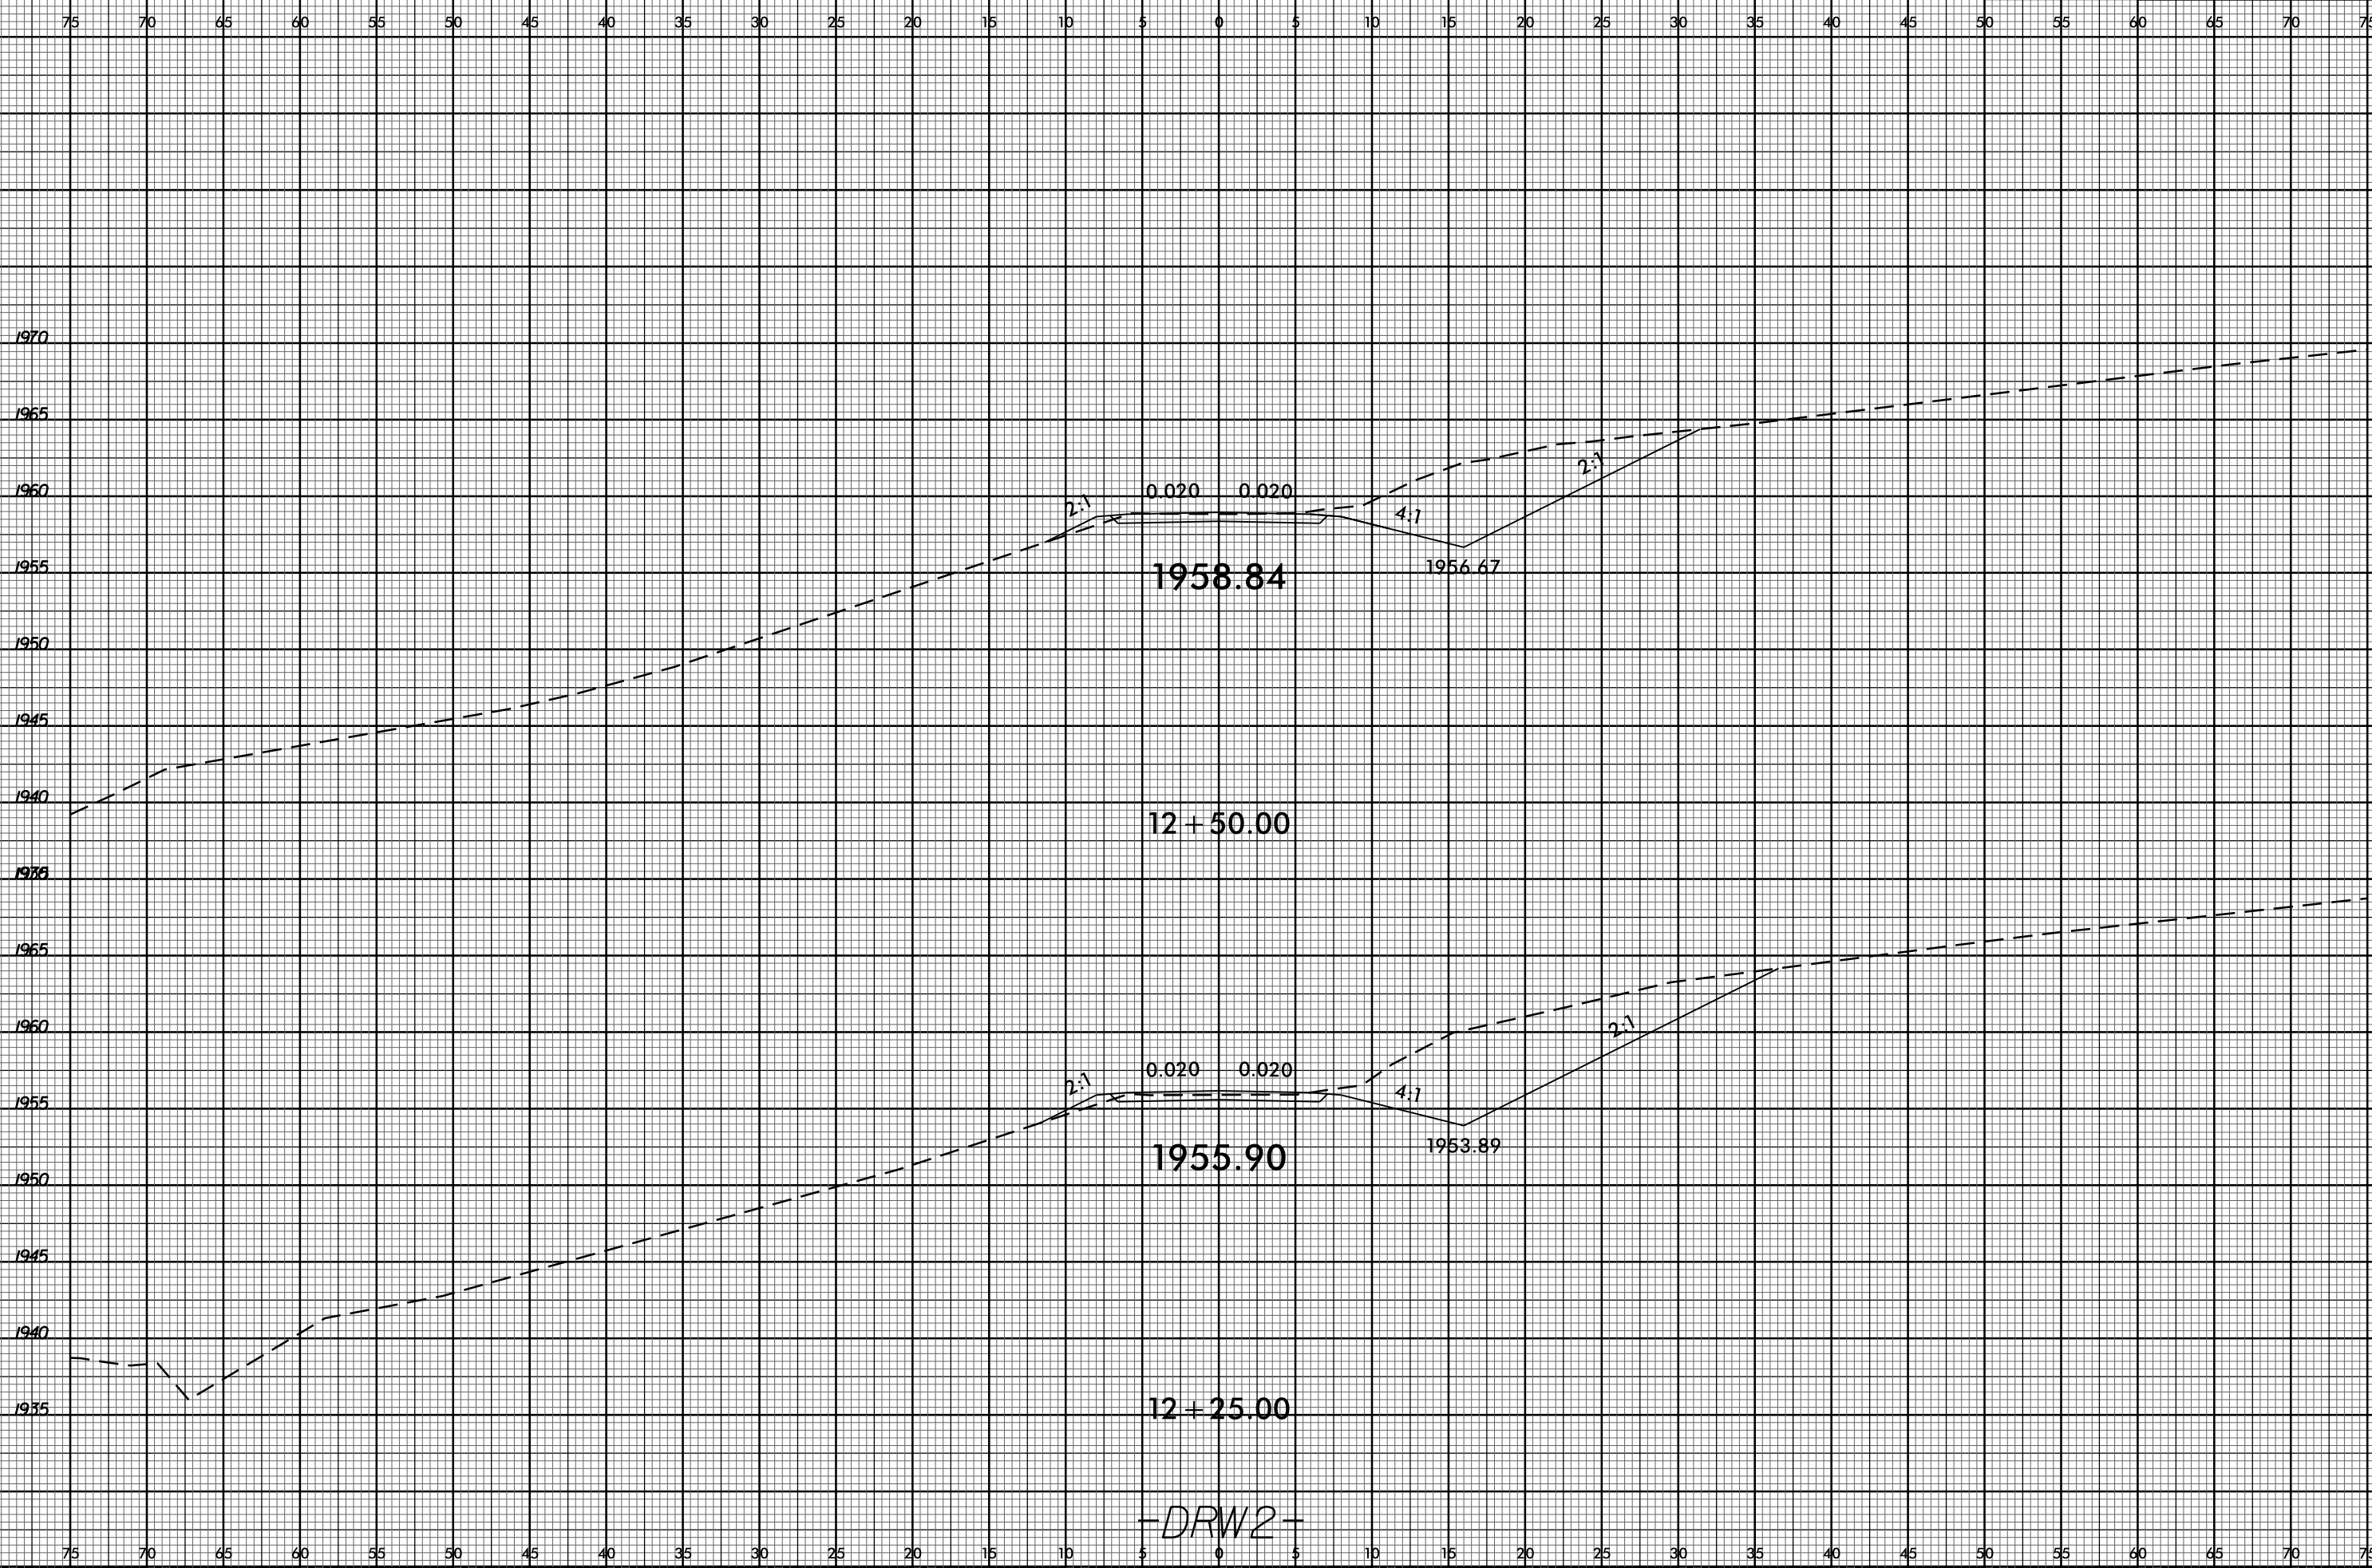

09-OCT-2015 09:47
R:\Roadwork\XCB-B-3868_Rduj_xpl.DRW2.dgn
\$\$\$\$\$USERNAME\$\$\$\$\$